

DO NOT SCALE FROM THIS DRAWING.
ALL DIMENSIONS TO BE CHECKED ON SITE.
COPYRIGHT PROTECTED.

01 17/02/20 • LICENSING PLAN RDS RDS

BUILDING SHELL AND FIRE EQUIPMENT SHOWN NOT SURVEYED AT TIME OF WORKS. LICENSING PLAN MAY 2005 USED. RDS UPDATED PROPOSED TILL AREA AS PER M&S SIGNED OFF PLAN 2020

PLAN SHOWN IS INDICATIVE AND EQUIPMENT/DIMENSIONS SHOULD BE CONFIRMED ON SITE.

REV	DATE	DESCRIPTION	DRAWN	CHECKED



STORE NAME
Rickmansworth
COUNTRY
England
PROJECT
Licensing Plan M&S

DRAWING
Proposed Ground Floor Plan

CONSULTANT
RDS
DISCIPLINE DESCRIPTION
A






CONSULTANT PROJECT No
17/02/20
DATE

SCALE	PAPER SIZE	DRAWN	CHECKED
1:100	A1	RDS	RDS

STORE NUMBER	PROJECT No	DISCIPLINE CODE	DRAWING No
1274	-	A	101

STATUS REV
P 01

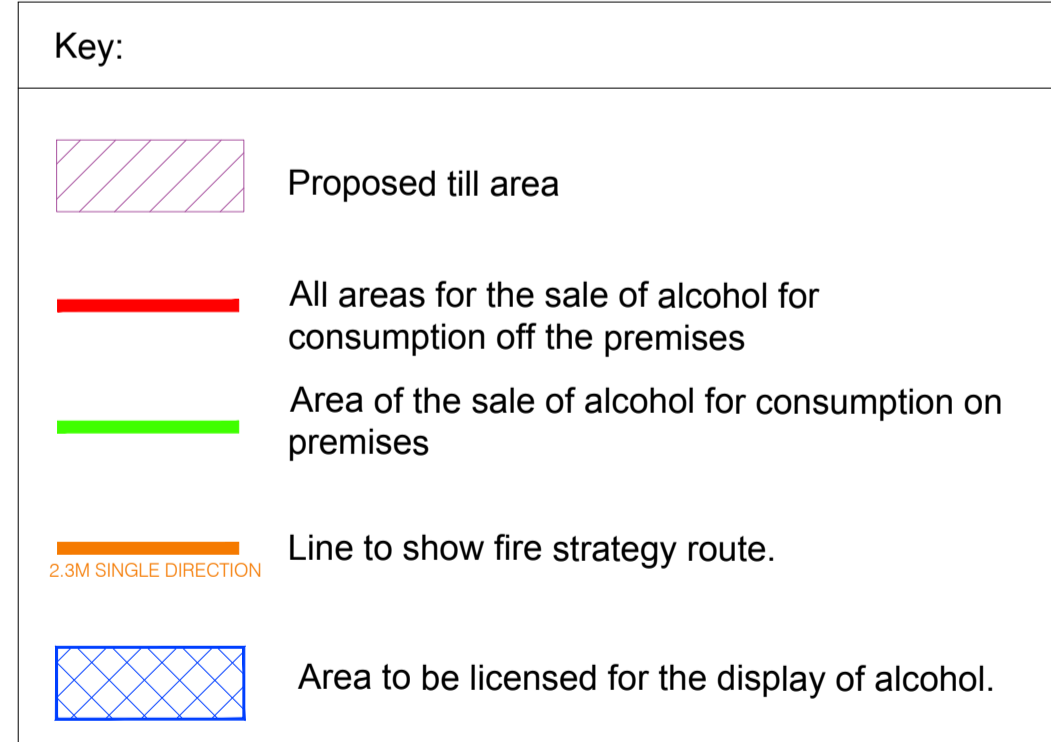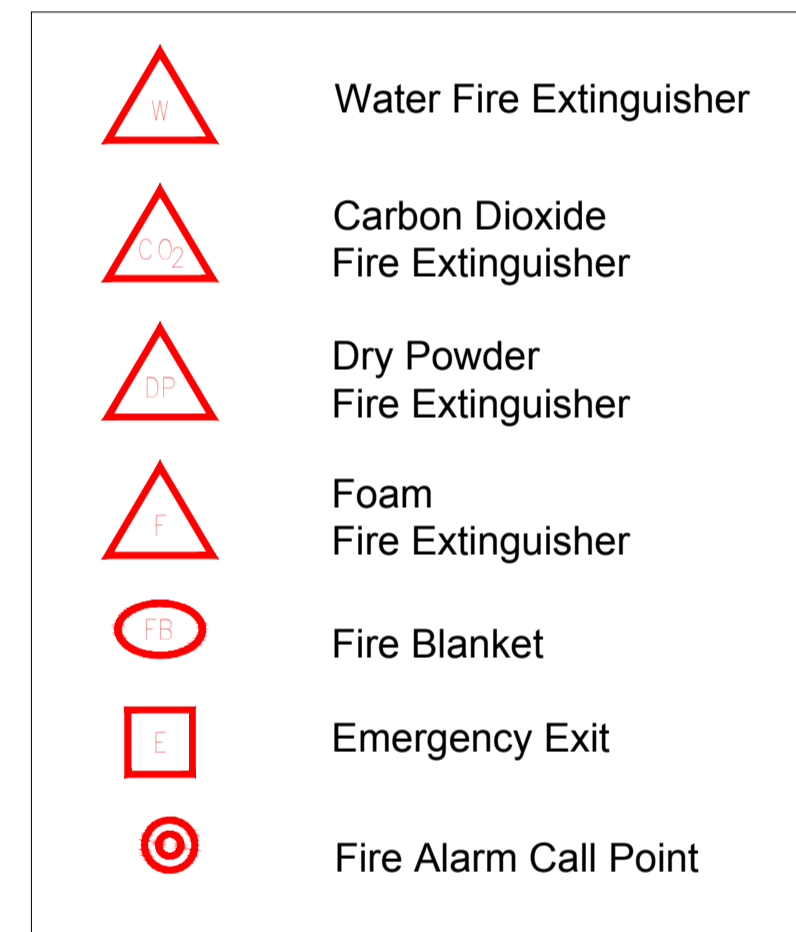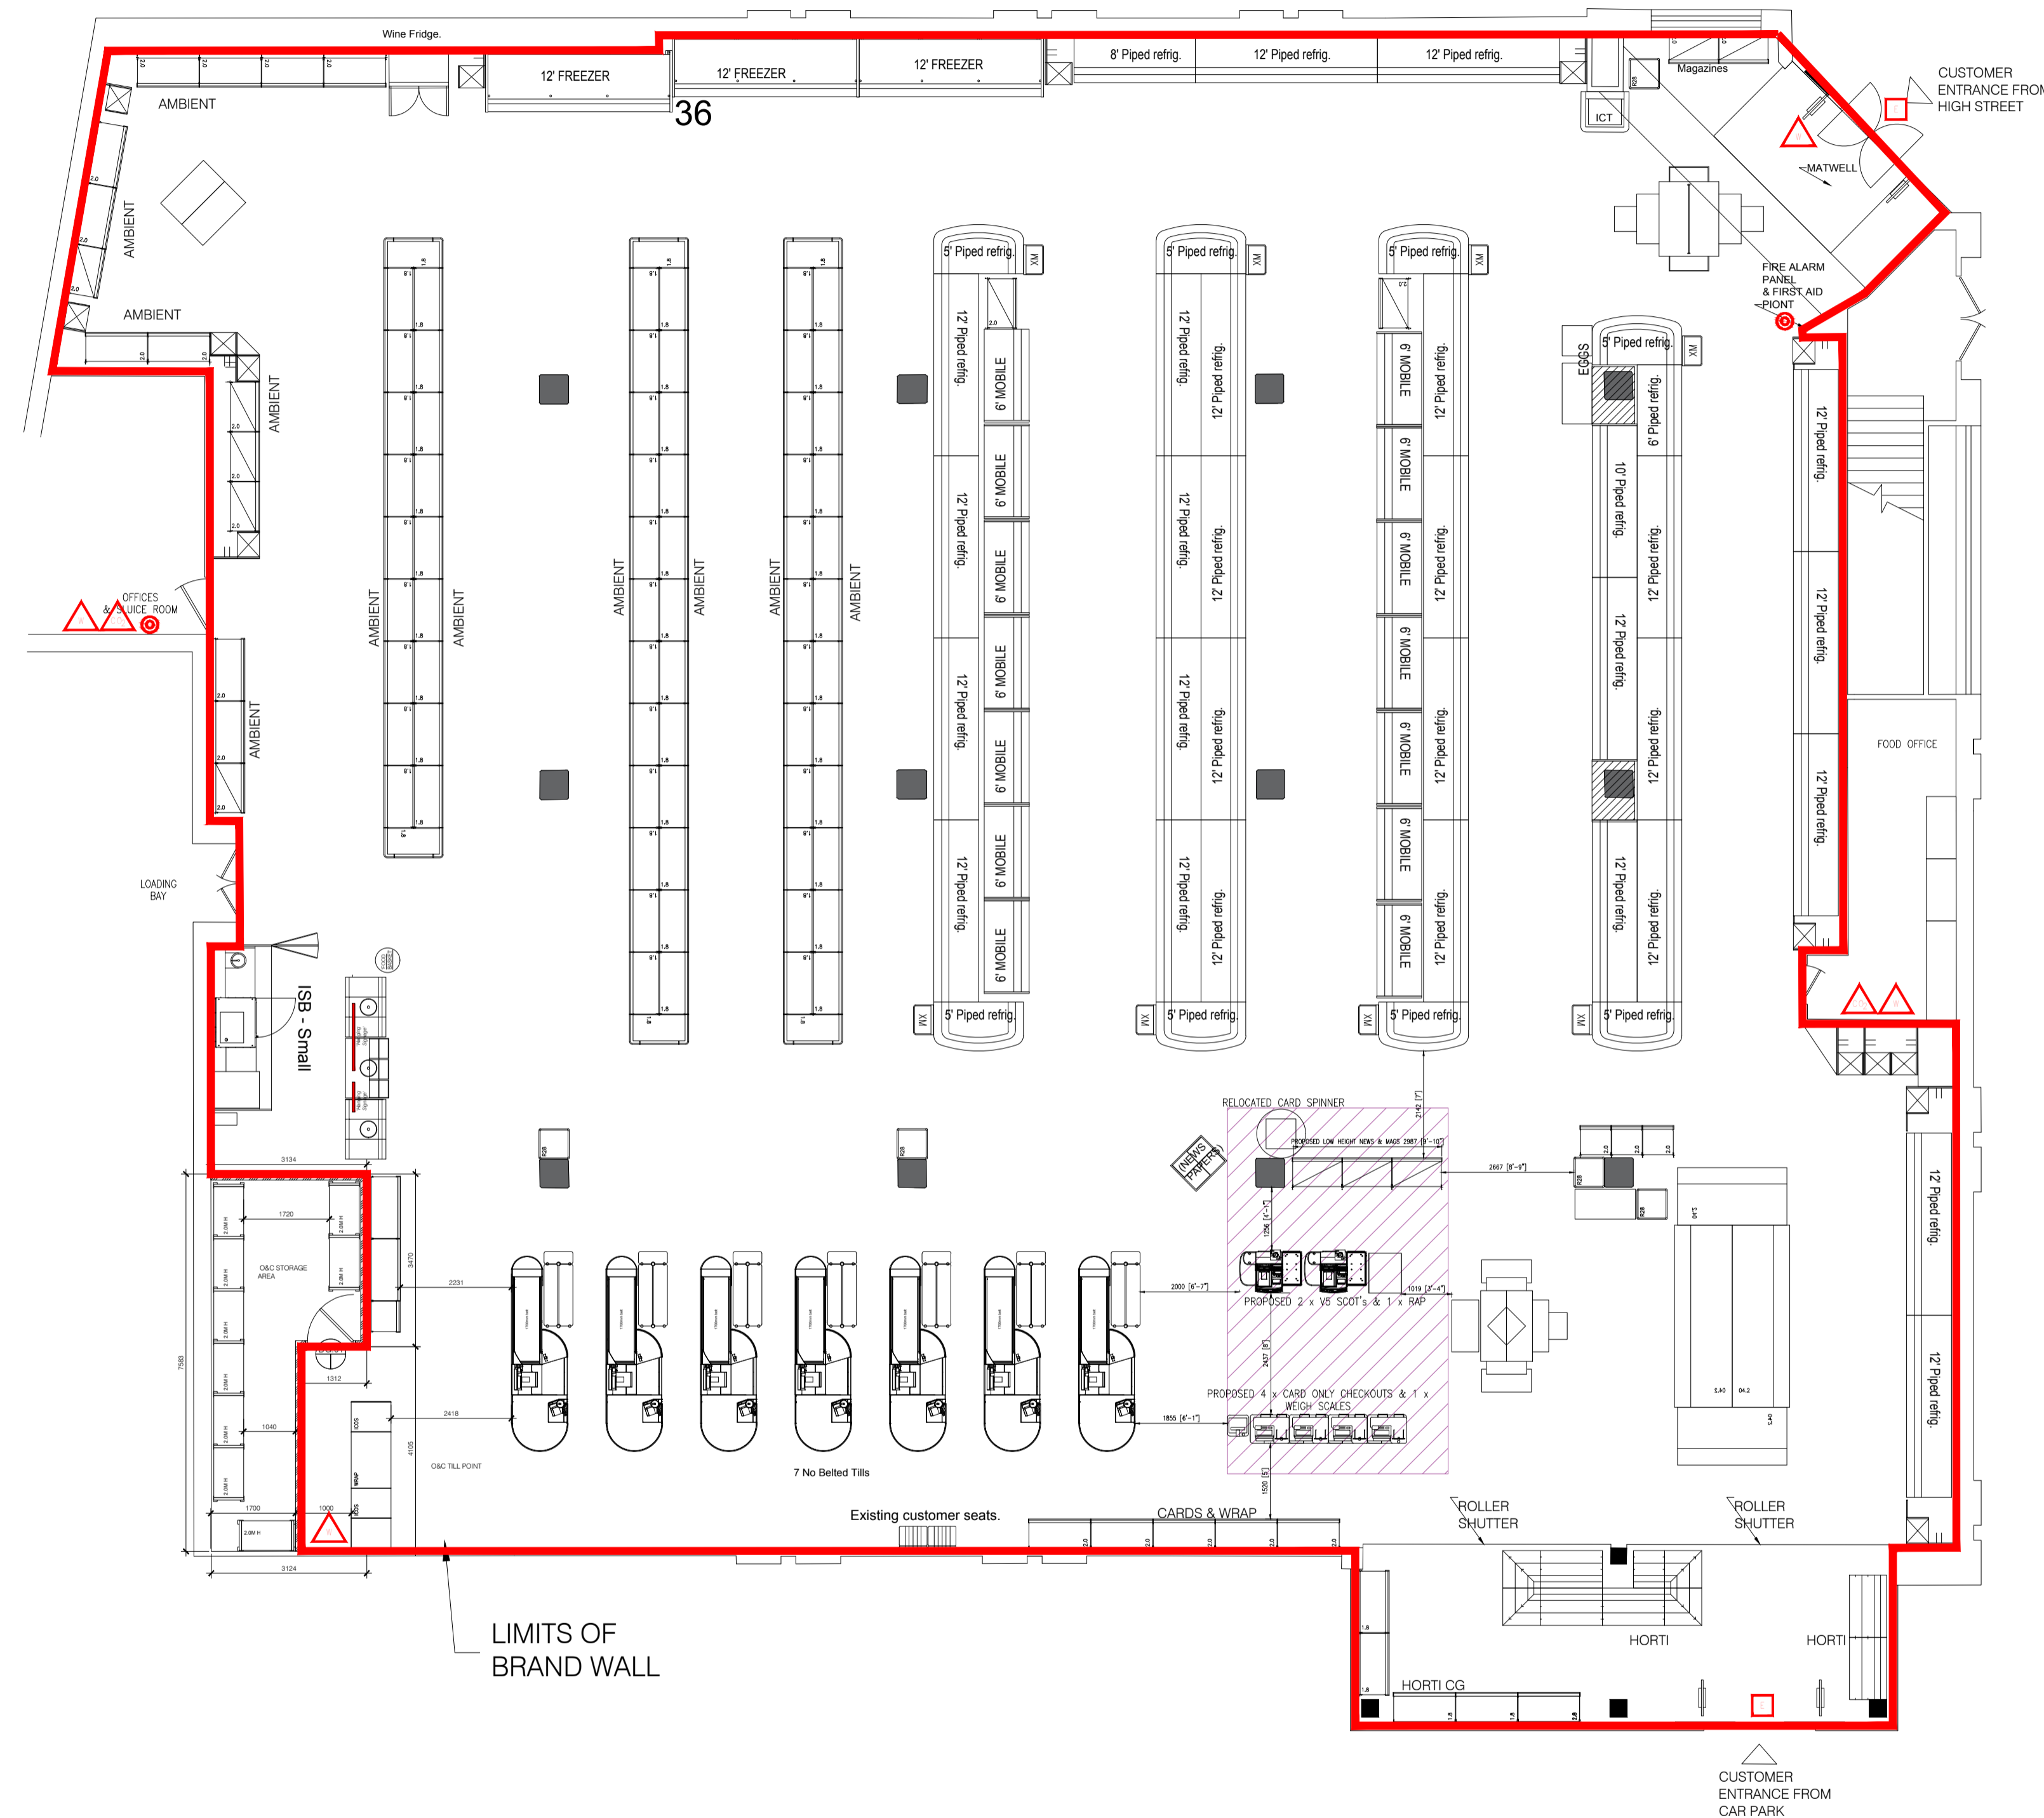

The capacity of the units shown is as follows:

1) Counters:
Freestanding Counter width: XX.Xm
Freestanding Counter height: 1.8m
Freestanding Counter width: XX.Xm
Freestanding Counter height: 2.0m
Wine Carousels diameter: 0.9m
Wine Carousels height: 1.7m
Capacity of Freestanding Counters: XX.Xsqm
Capacity of Wine Carousels: XX.Xsqm

2) Total Capacity: XX.X sqm

"CHILDREN AND YOUNG PERSONS WILL HAVE ACCESS TO ALL PUBLIC PARTS OF THE STORE"