

# Car Park



87.73 87.75 87.78  
 87.53 87.48 87.51 87.57 87.61 87.58 87.58 87.57 87.48 87.48 87.50 87.57 87.51 87.51  
 87.80 87.75 87.72 87.68 87.68 87.60 87.57 87.68

- KEY**
- LAP 511280548 BLACK 227 GLS PER OUTDOOR WALL LANTERN
  - ⊕ LAP MAT BLACK LED POST LIGHT 410LM 9W 1M HIGH



## LOWER ROAD



**MAHMOUD ABDELKADER**  
 Chartered Architect  
 18 Harrowers Mount  
 Epsom, Surrey, HA5 8PS  
 Tel: 025-8958 1995  
 Mob: 07931 385754

No. Revision: A  
 Date: 04/01/21  
 Description: PLANNING DRAWING THE PROPOSED SITE WORK

No. Revision: A  
 Date: 04/01/21  
 Description: PLANNING DRAWING THE PROPOSED SITE WORK


Project: 85 LOWER ROAD,  
 CHORLEYWOOD, WD3 5LA  
 Scale: 1:200 (A1 SHEET SIZE)  
 Date: MARCH 2020

Drawing Title: SITE PLAN  
 Drawing No.: 20/101/201  
 Revision: A

Drawn: [Signature]  
 Checked: [Signature]

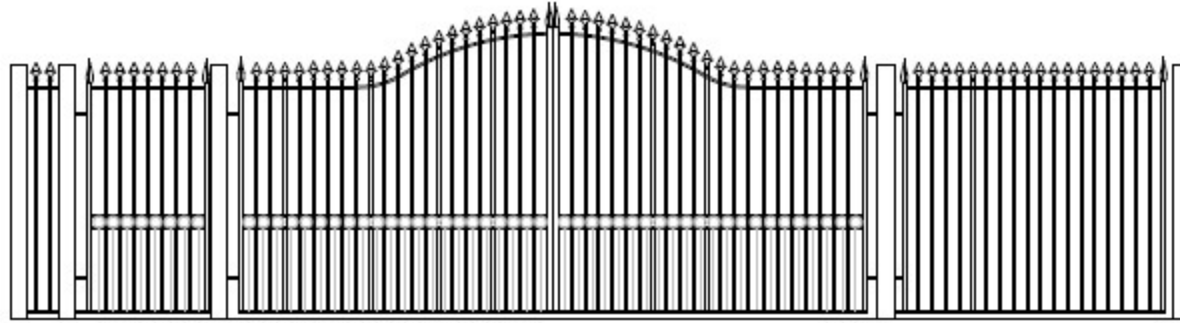


1.8M HIGH METAL RAILINGS AND GATES (PAINTED BLACK) AND METAL POSTS. 150X150MM METAL POSTS SET IN CONCRETE 300X330X600MM DEEP HOLE.

## 15/01343/FUL

CONDITION (17) – BOUNDARY TREATMENT

SCALE BAR - METRES

 

<b>MAHMOUD ABDELKADER</b> Registered Architect 95 Harrowes Meade Edgware, HA8 8RS Tel/Fax: 020-8958 1995 Mob: 07931 366204 m_abdelkader@hotmail.com	No.	Revision	Date	Project	Drawing Title	
				65 LOWER ROAD, CHORLEYWOOD	GATE & RAILINGS DETAILS	
				Scale 1:50 (A3 SHEET SIZE)	Drawn	Drawing No.
				Date SEPT 2020	Checked	Revision
						20/101/70