


DO NOT SCALE FROM THIS DRAWING
LEVELS AND DIMENSIONS TO BE
CHECKED ON SITE BEFORE WORK
COMMENCES.
NO MATERIALS OR WORKMANSHIP TO BE
INFERIOR TO CURRENT BRITISH
STANDARD OR CODE OF PRACTICE

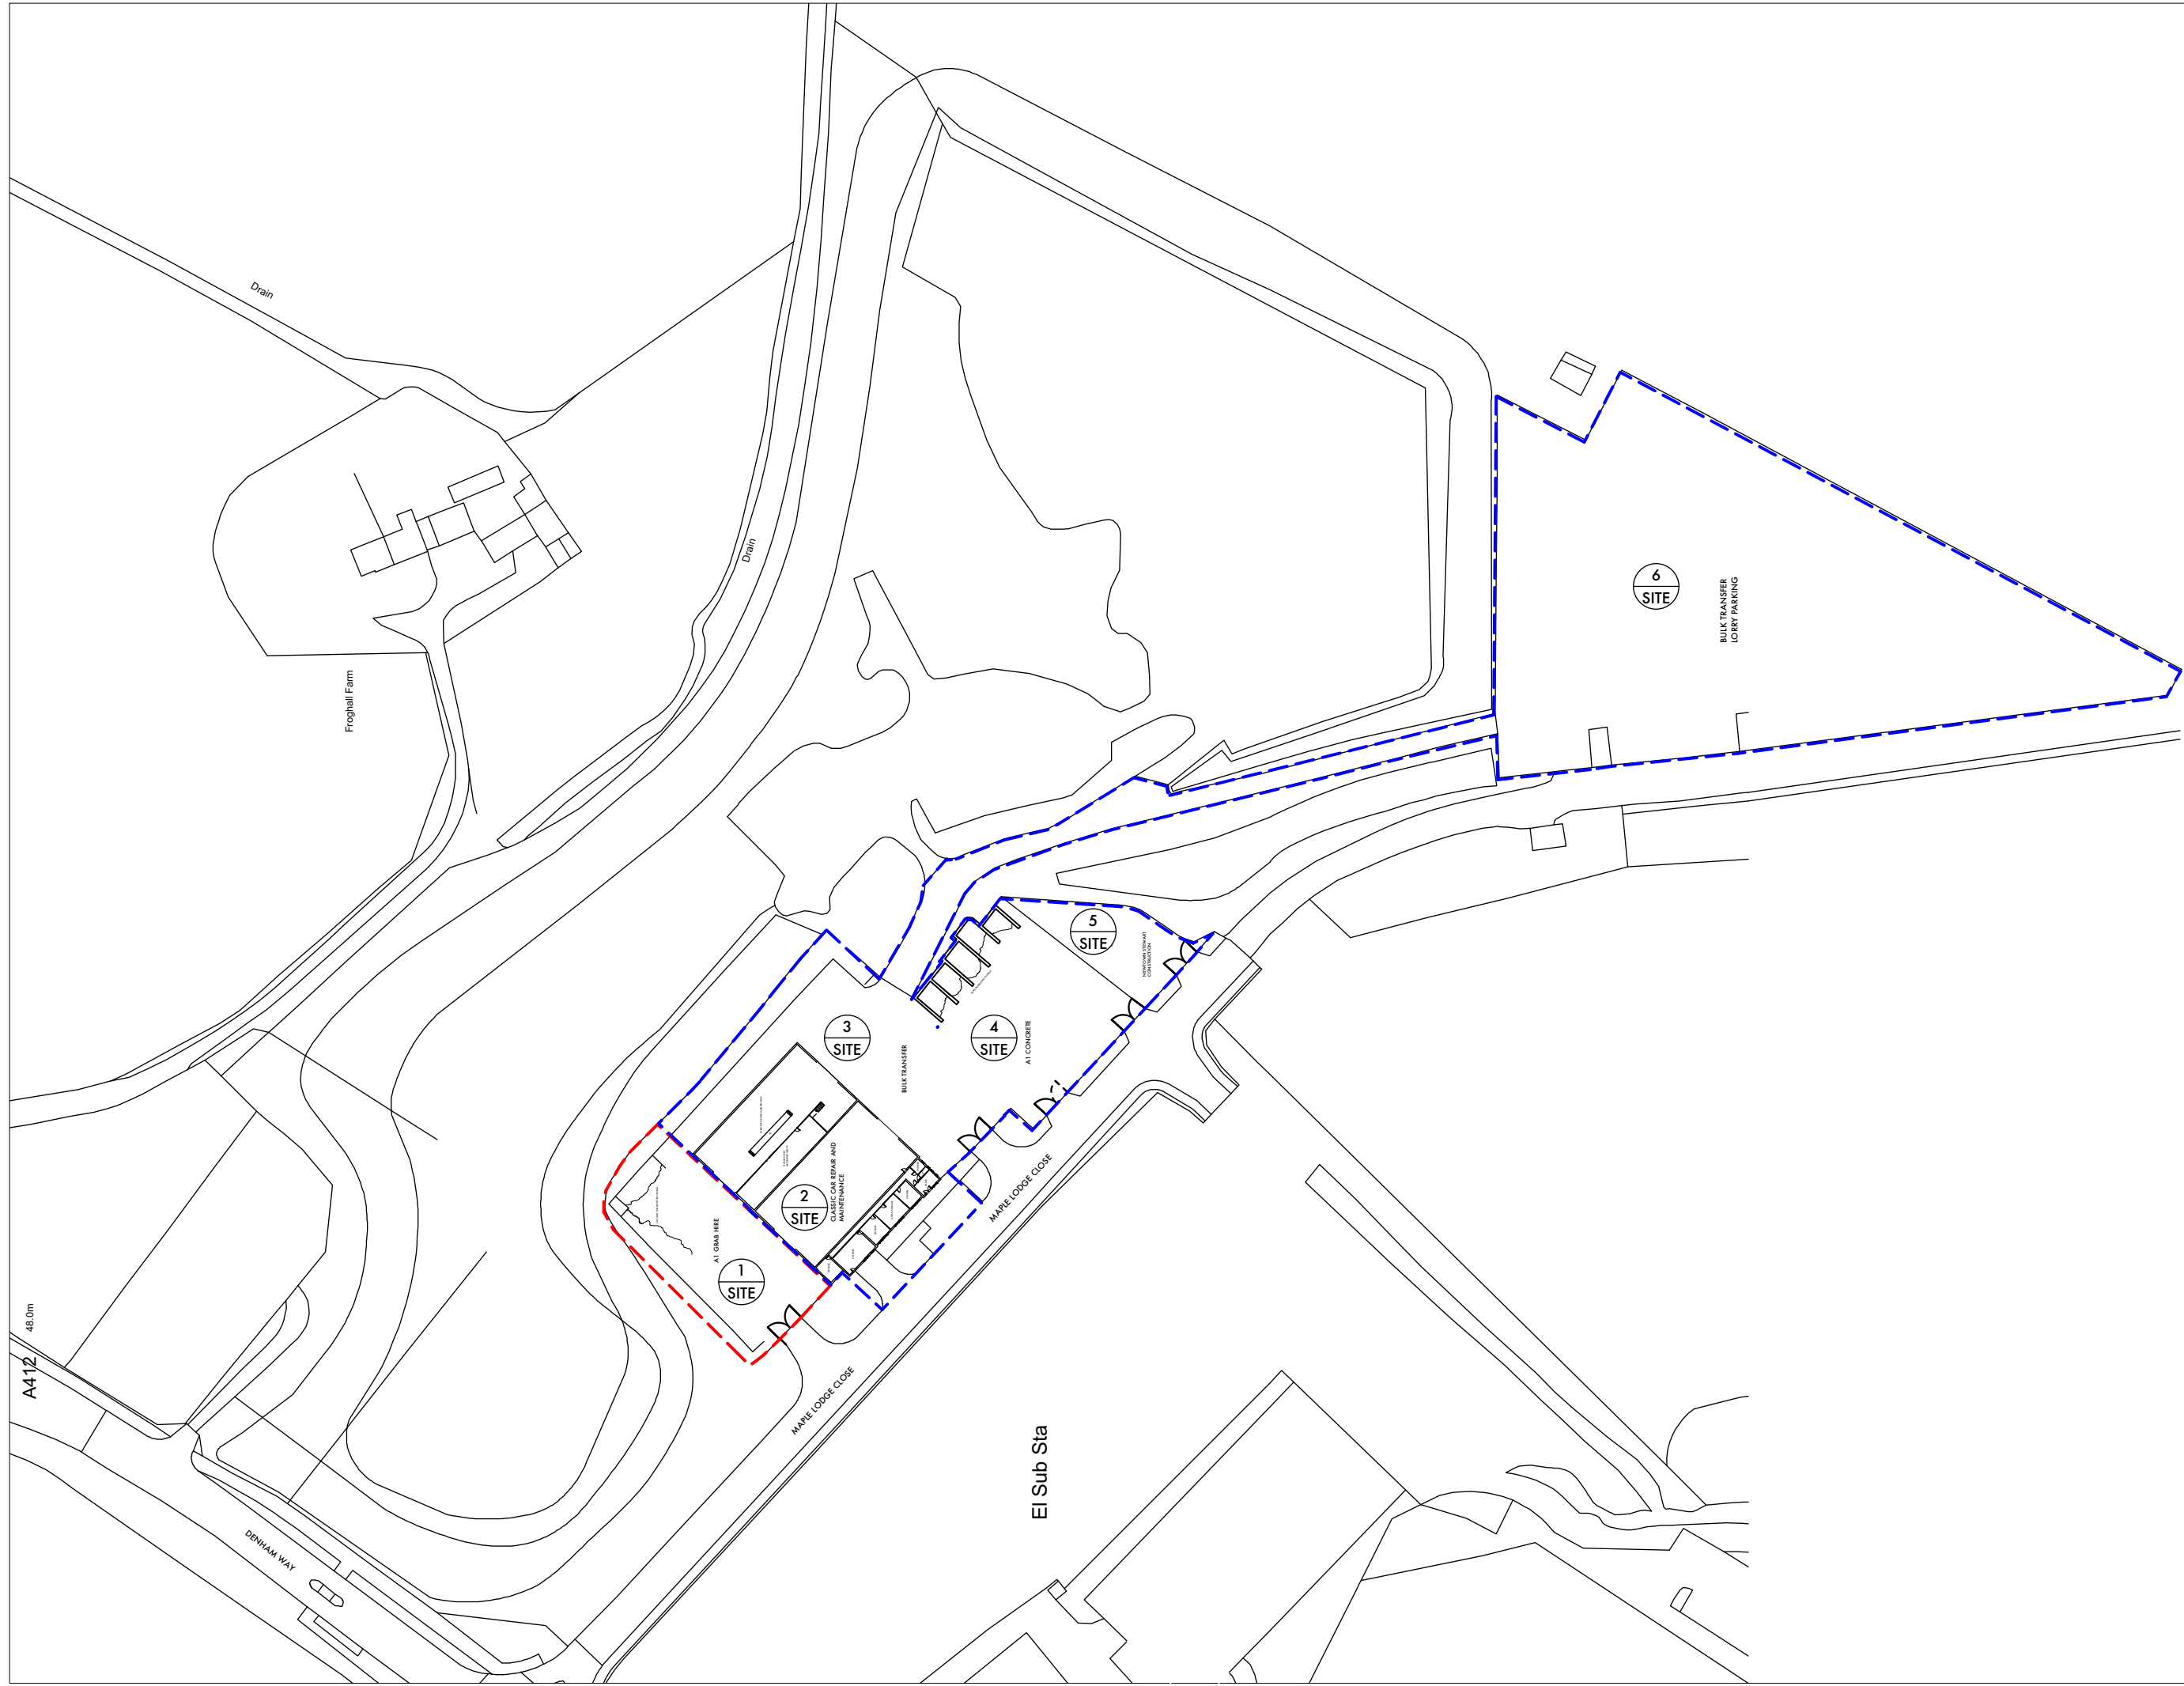


Revision notes:
A. 22/12/20. Orientation changed.
First Issue. 13/11/20. Planning submission.

PROJECT: **MAPLE LODGE CLOSE,
MAPLE CROSS,
RICKMANSWORTH WD3
(SITE 1)**

DRAWING TITLE:
SITE LOCATION PLAN

JOB NO: 20/021	DRAWING NO: 100
SCALE: 1:1250@A3	REVISION: A

 


DATE: 11/11/2020	DRAWN BY: TV
----------------------------	------------------------

AVA
DESIGN AND PLANNING
31 BRIXTON STATION ROAD LONDON SW9 8PB
TEL: 020(3)2863571 MOB: 07957606694
EMAIL: avadesign@me.com

A V A DESIGN AND PLANNING RESERVE THE
COPYRIGHT ON ALL DRAWINGS AND DOCUMENTS

DO NOT SCALE FROM THIS DRAWING
LEVELS AND DIMENSIONS TO BE
CHECKED ON SITE BEFORE WORK
COMMENCES.
NO MATERIALS OR WORKMANSHIP TO BE
INFERIOR TO CURRENT BRITISH
STANDARD OR CODE OF PRACTICE

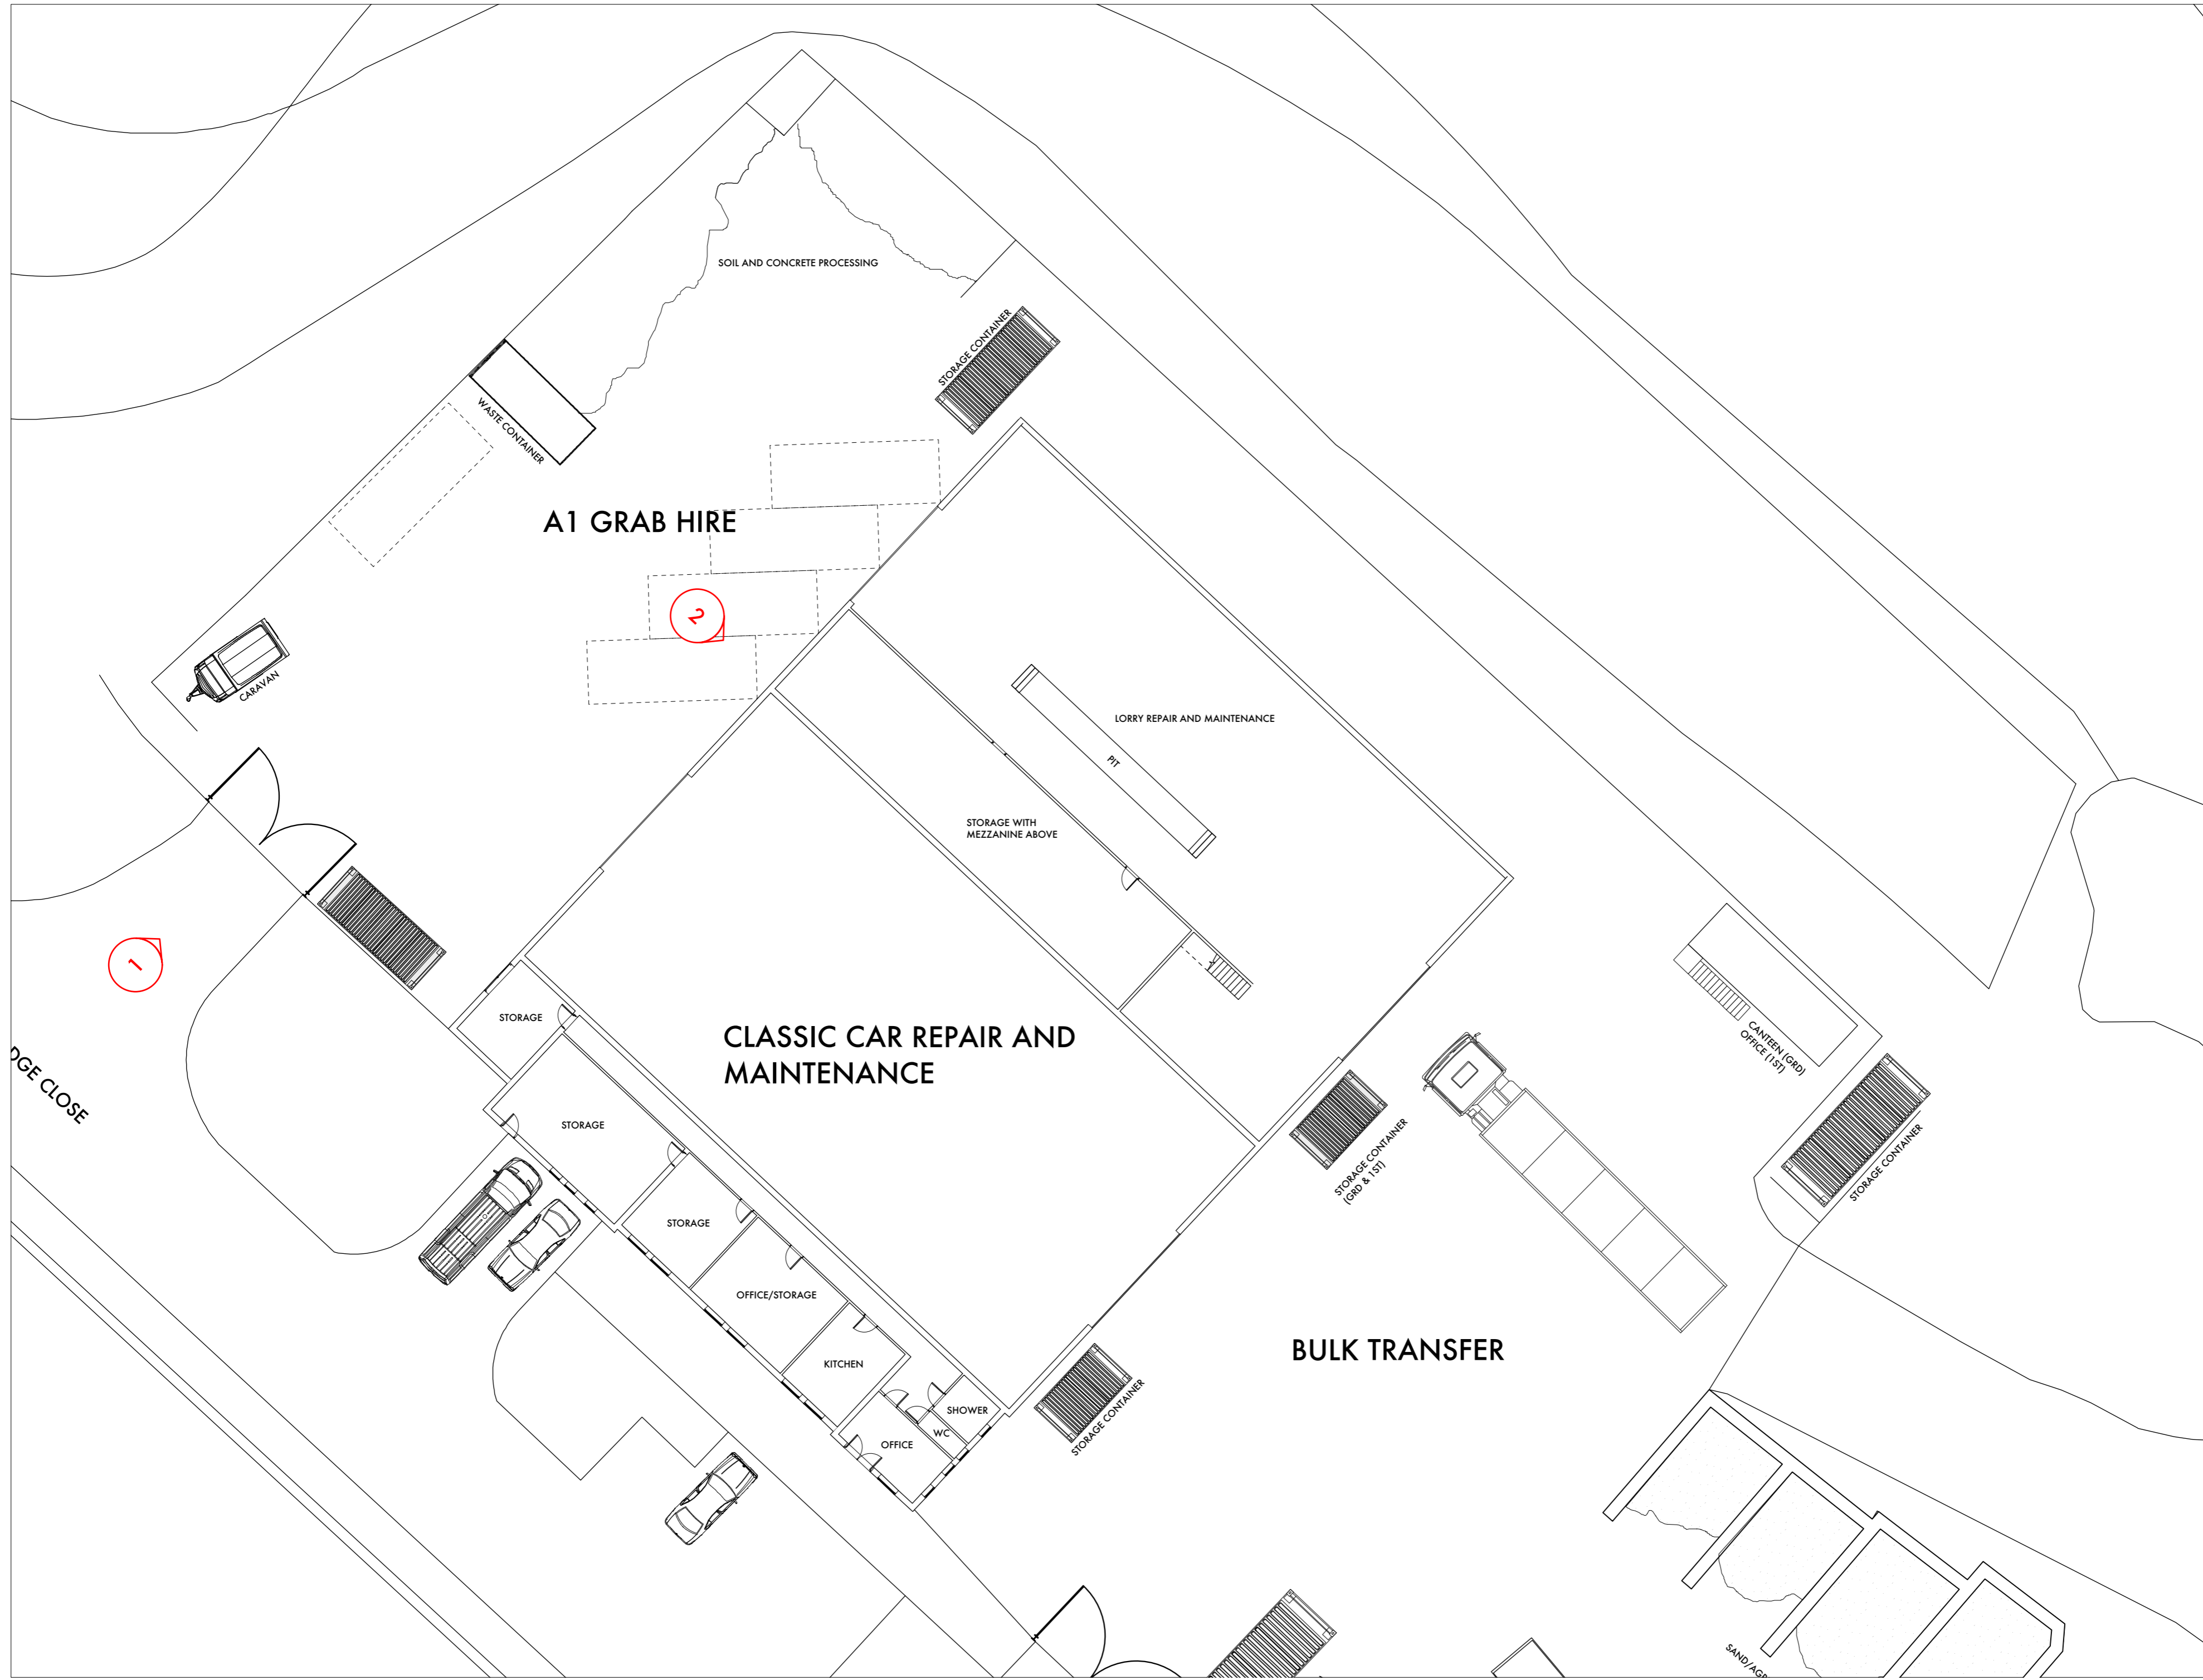


Revision notes:
First Issue: 13/11/20. Planning submission.

PROJECT: MAPLE LODGE CLOSE,
MAPLE CROSS,
RICKMANSWORTH WD3
(SITE 1)

DRAWING TITLE:
PROPOSED SITE PLAN

JOB NO:	20/021	DRAWING NO:	112
SCALE:	1:200@A2	REVISION:	

 


DATE:	11/11/2020	DRAWN BY:	TV
-------	------------	-----------	----

AVA
DESIGN AND PLANNING
31 BRITTON STATION ROAD, LONDON SW9 8PP
TEL: 02033284371 MOB: 07927666494
EMAIL: ava@avaplanning.com
AVA A DESIGN AND PLANNING RESERVE THE
COPYRIGHT ON ALL DRAWINGS AND DOCUMENTS

DO NOT SCALE FROM THIS DRAWING
LEVELS AND DIMENSIONS TO BE
CHECKED ON SITE BEFORE WORK
COMMENCES.
NO MATERIALS OR WORKMANSHIP TO BE
INFERIOR TO CURRENT BRITISH
STANDARD OR CODE OF PRACTICE


2

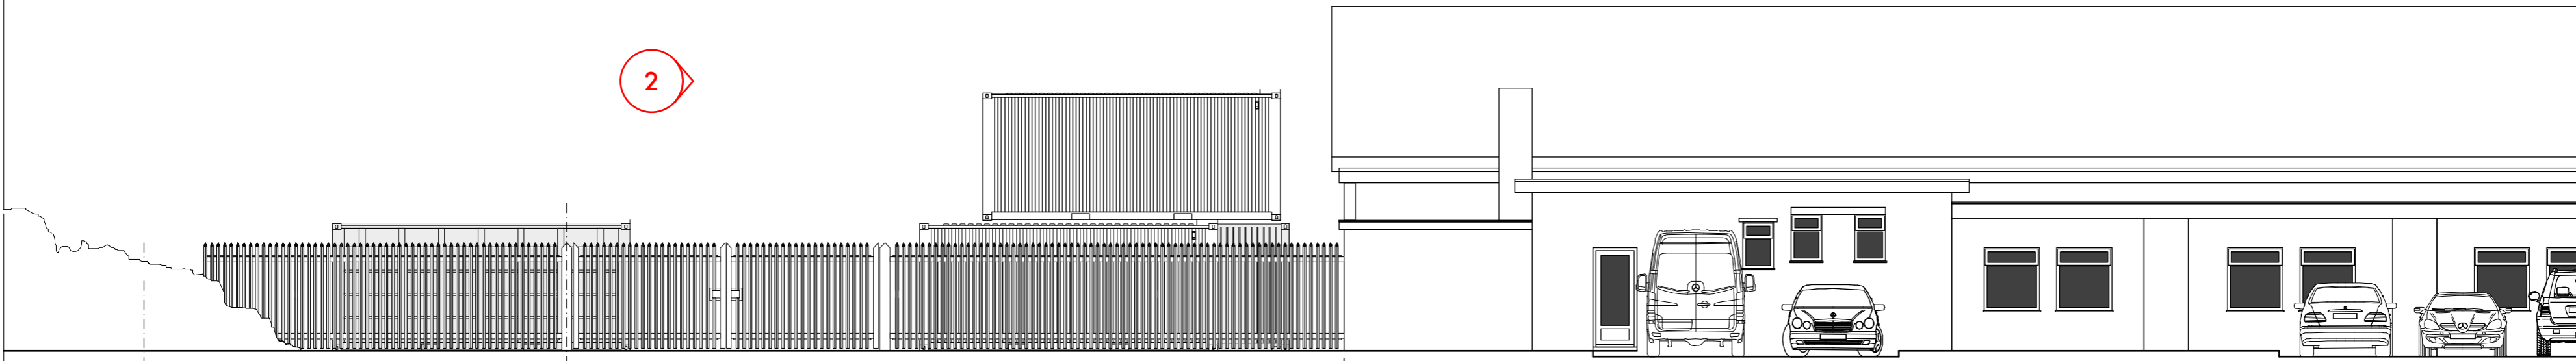

A1 GRAB HIRE

CLASSIC CAR REPAIR AND MAINTENA

ELEVATION 1

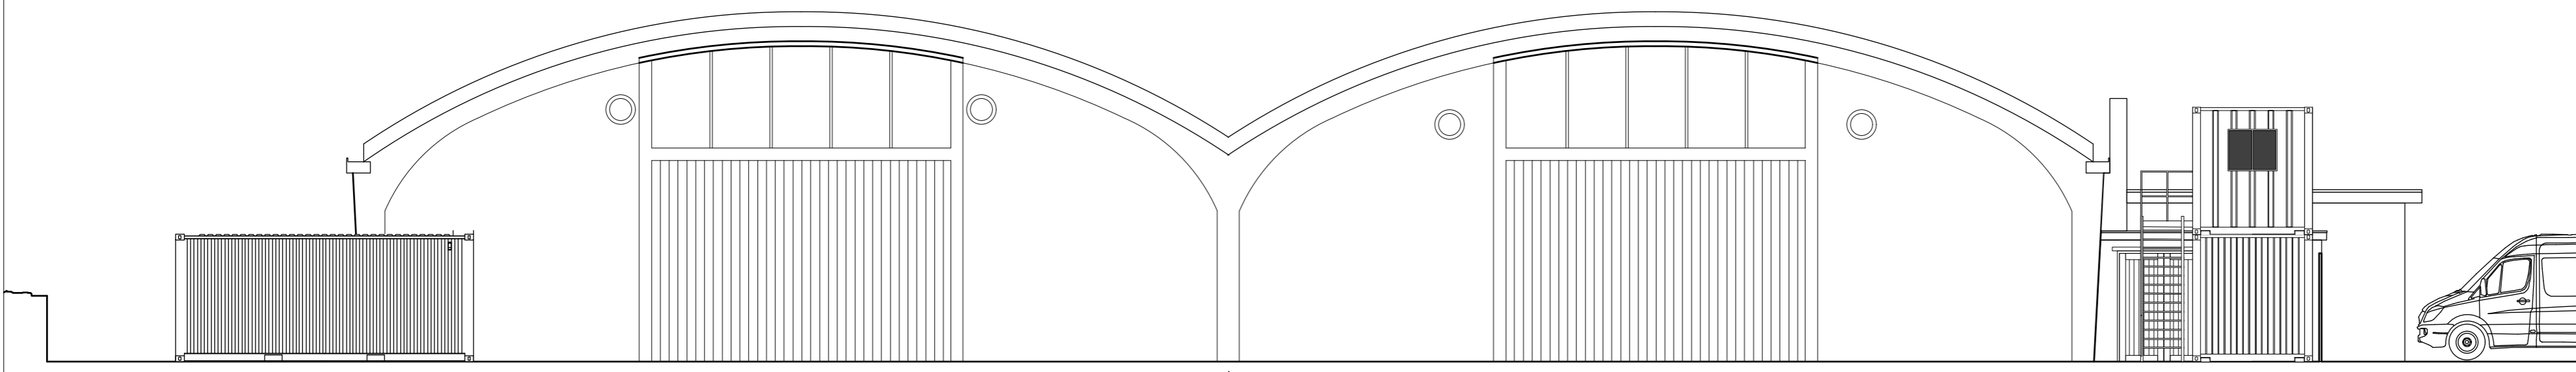

ELEVATION 2

Revision notes:
First Issue, 13/11/20, Planning submission.

PROJECT: MAPLE LODGE CLOSE,
MAPLE CROSS,
RICKMANSWORTH WD3
(SITE 1)

EXISTING ELEVATIONS

JOB NO: 20/021 DRAWING NO: 103

SCALE: 1:200@A2 REVISION:

DATE: 11/11/2020 DRAWN BY: TV

AVA
DESIGN AND PLANNING

21 BRITTON STATION ROAD, LONDON SW9 8PP
TEL: 02033284371 MOB: 07927666694
EMAIL: ava@avaplanning.com

AVA DESIGN AND PLANNING RESERVE THE
COPYRIGHT ON ALL DRAWINGS AND DOCUMENTS