
 


Existing Block Plan @ 1:500


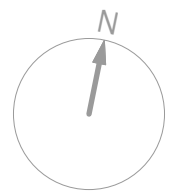


Christopher Tredway Architects

The Studio, 184 Colne Road, Twickenham, Middlesex TW2 6RE.
 E Mail: office@christredway.co.uk Phone: +44 (0)20 7101 9336

Minori Pizzeria, Shop 4, Walpole Building

Site: Church Street, Rickmansworth, Hertfordshire WD3 1BX. Job No: 073
 Drawing No: 073 / S2_01
 Title: Existing Block Plan Revision: /
 Date: 06/10/2021 Scale: 1:500 @ 100% A3 L

 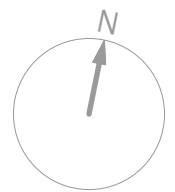



Christopher Tredway Architects

The Studio, 184 Colne Road, Twickenham, Middlesex TW2 6RE.
 E Mail: office@christredway.co.uk Phone: +44 (0)20 7101 9336




Minori Pizzeria, Shop 4, Walpole Building

Site: Church Street, Rickmansworth, Hertfordshire WD3 1BX. Job No: 073
 Drawing No: 073 / AP2_01
 Title: Proposed Block Plan Revision: /
 Date: 06/10/2021 Scale: 1:500 @ 100% A3 L

Existing Site Plan @ 1:200

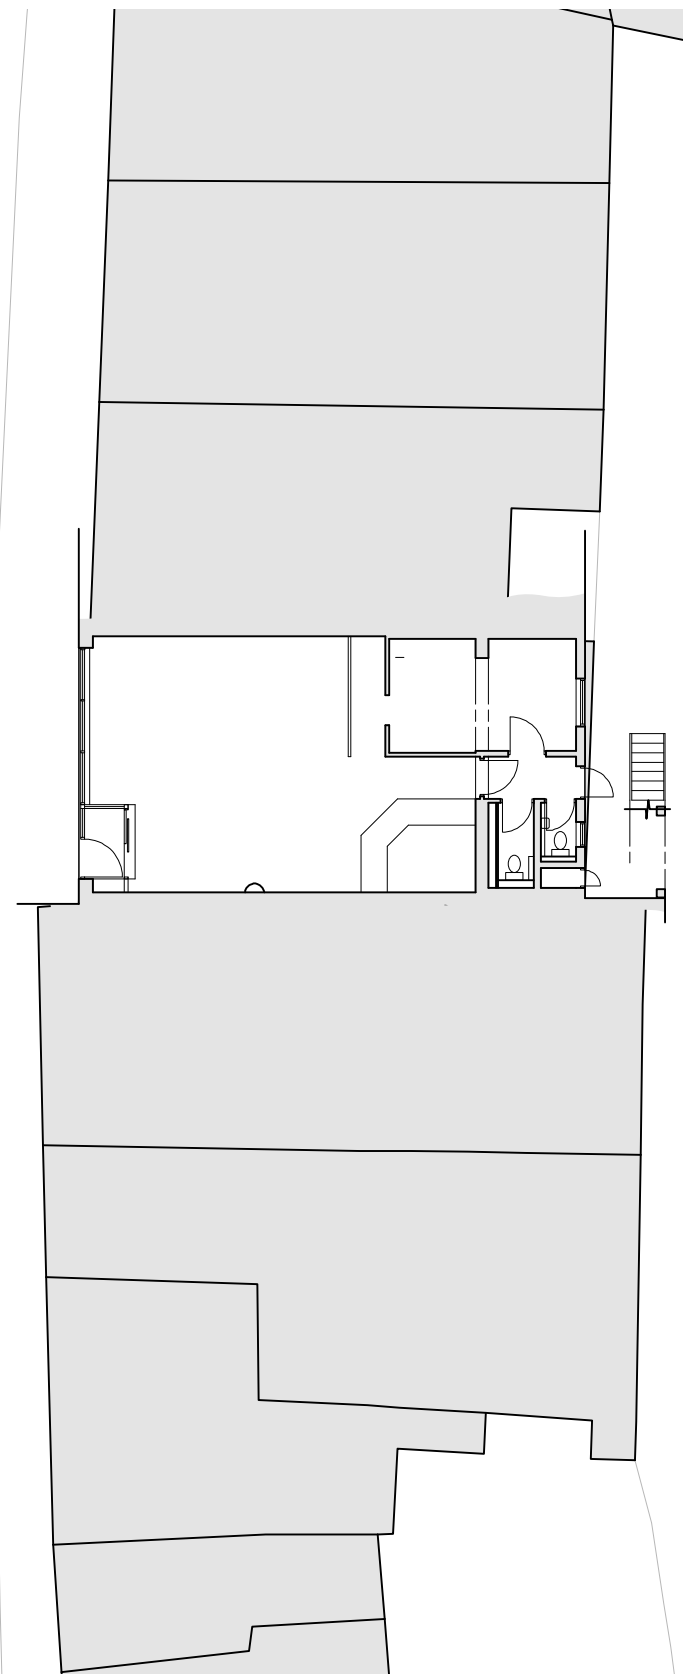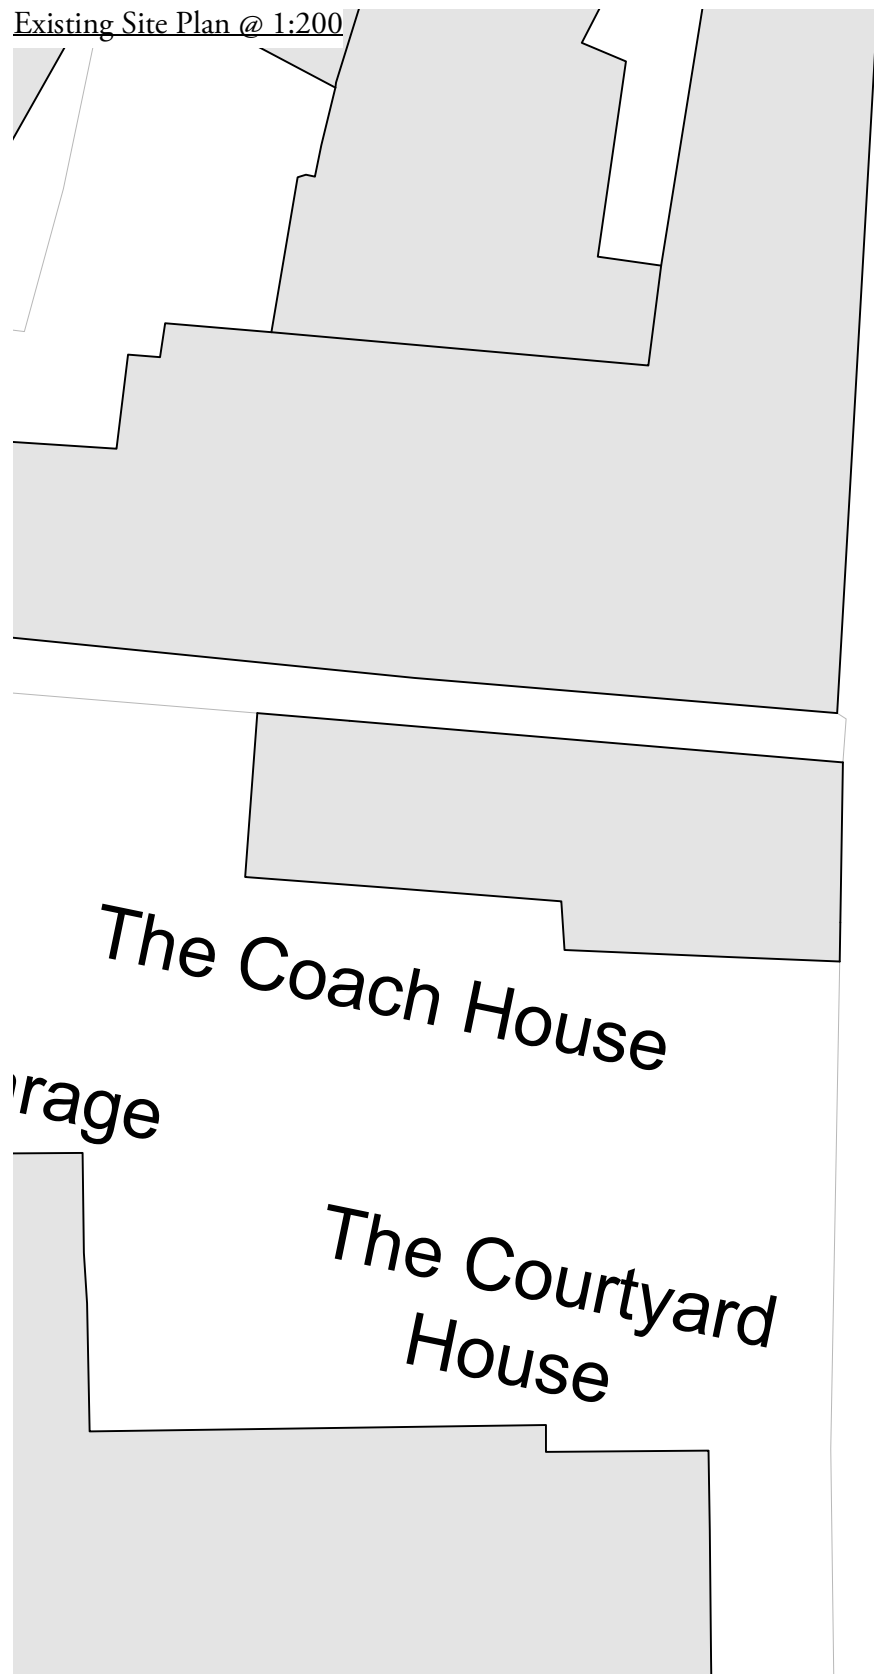

Walpole Building

 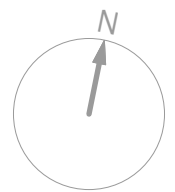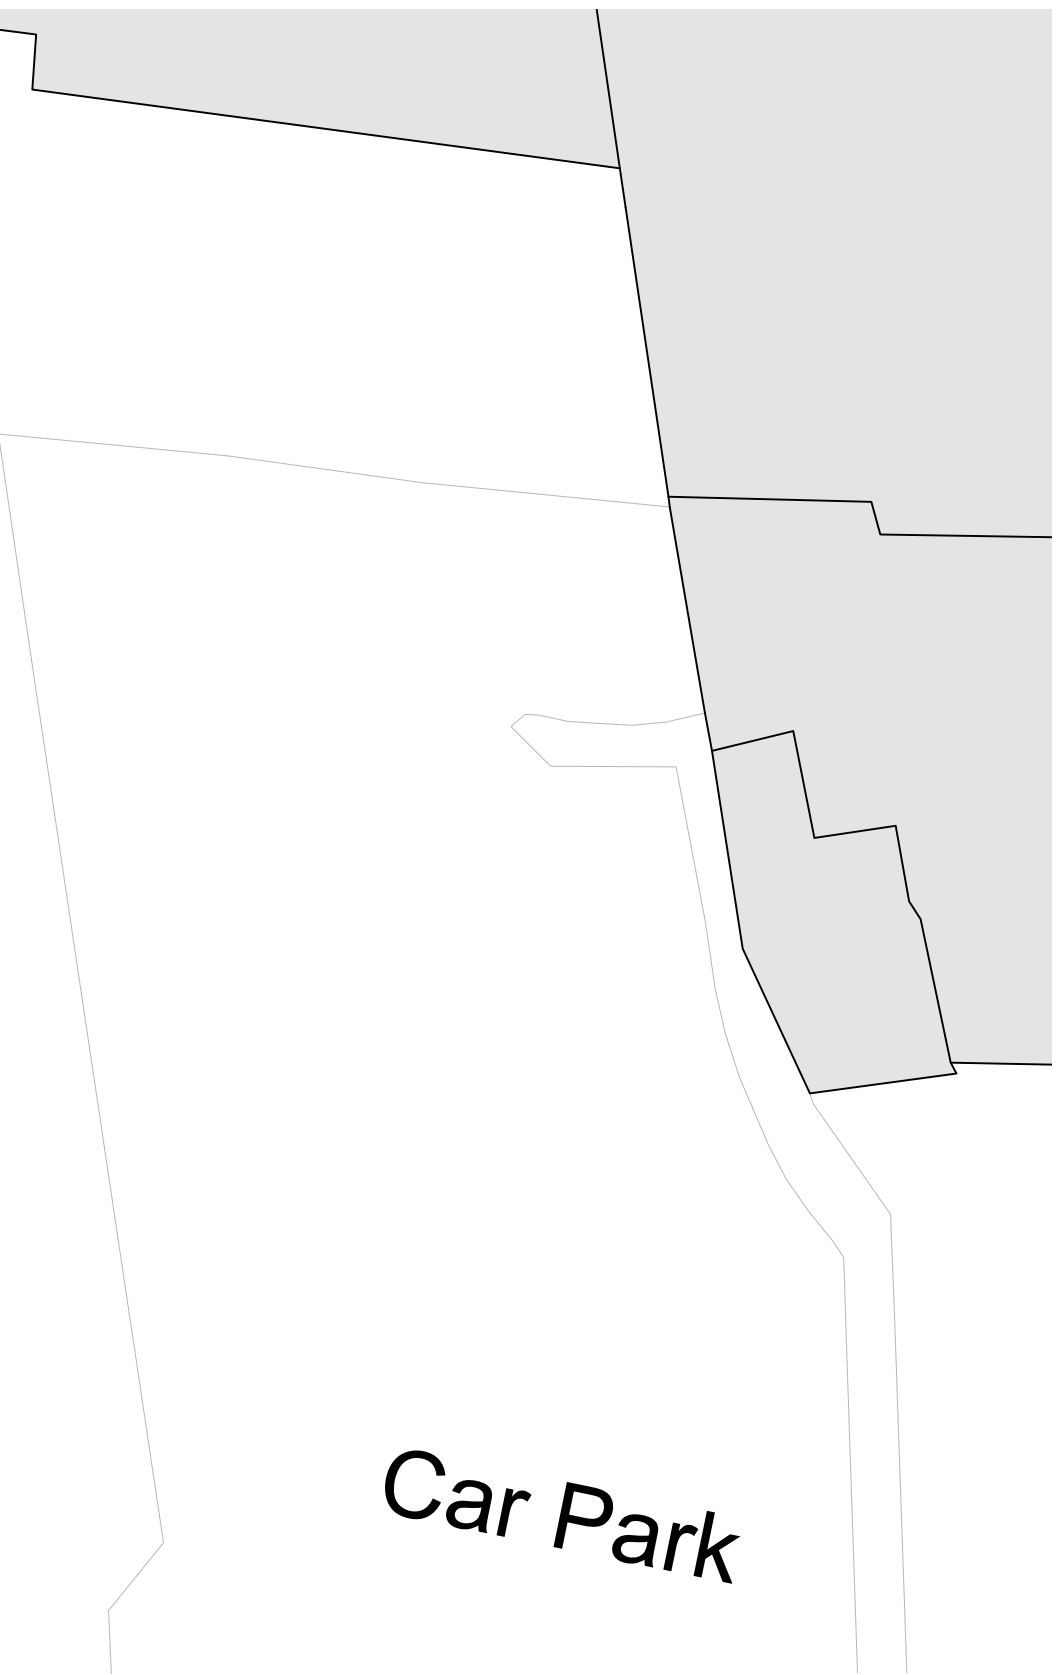

Christopher Tredway Architects



The Studio, 184 Colne Road, Twickenham, Middlesex TW2 6RE.
 E Mail: office@christredway.co.uk Phone: +44 (0)20 7101 9336

Minori Pizzeria, Shop 4, Walpole Building




Site: Church Street, Rickmansworth, Hertfordshire WD3 1BX. Job No: 073
 Drawing No: 073 / S2_02
 Title: Existing Site Plan Revision: /
 Date: 06/10/2021 Scale: 1:200 @ 100% A3 L

© Christopher Tredway Architects Ltd. 2021

Proposed Site Plan @ 1:200'

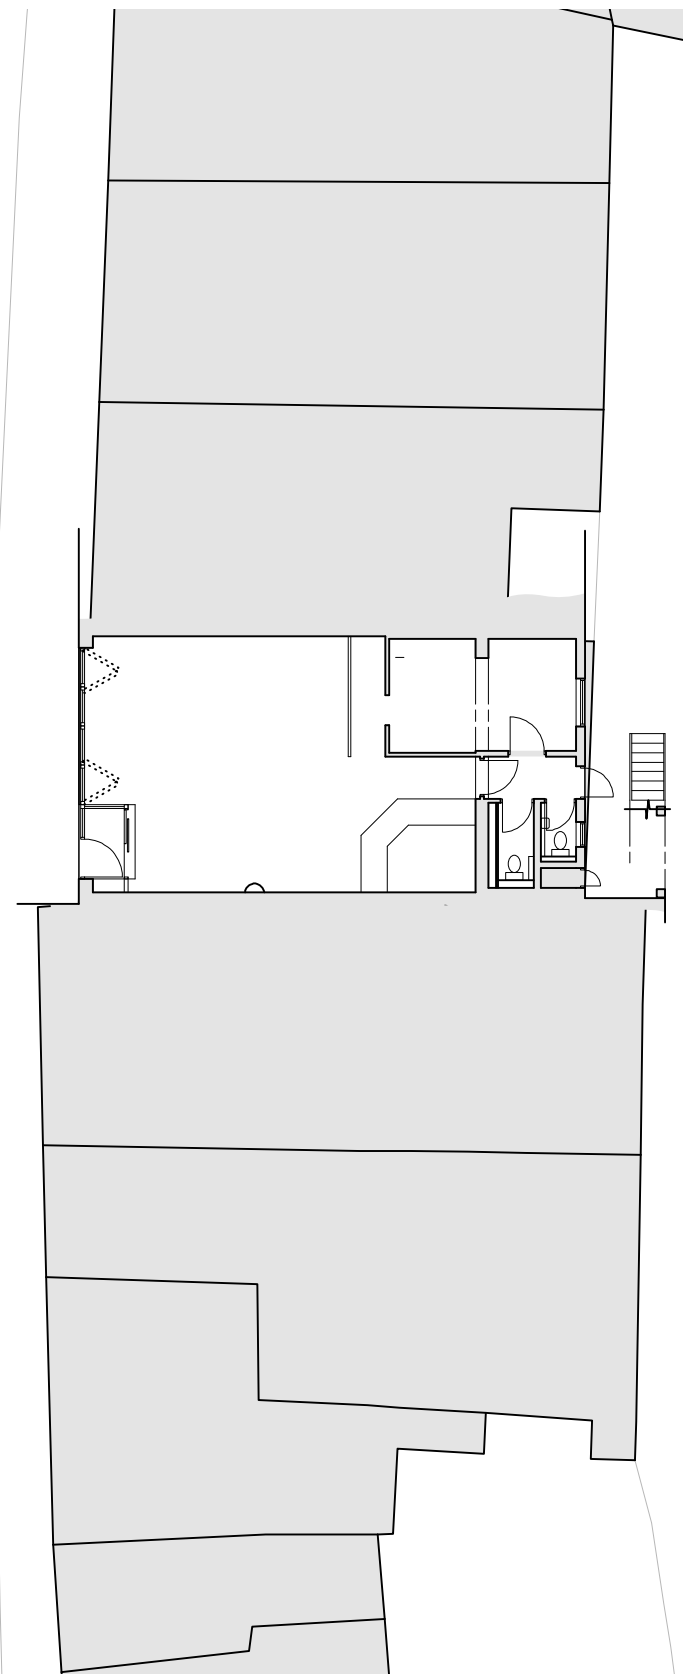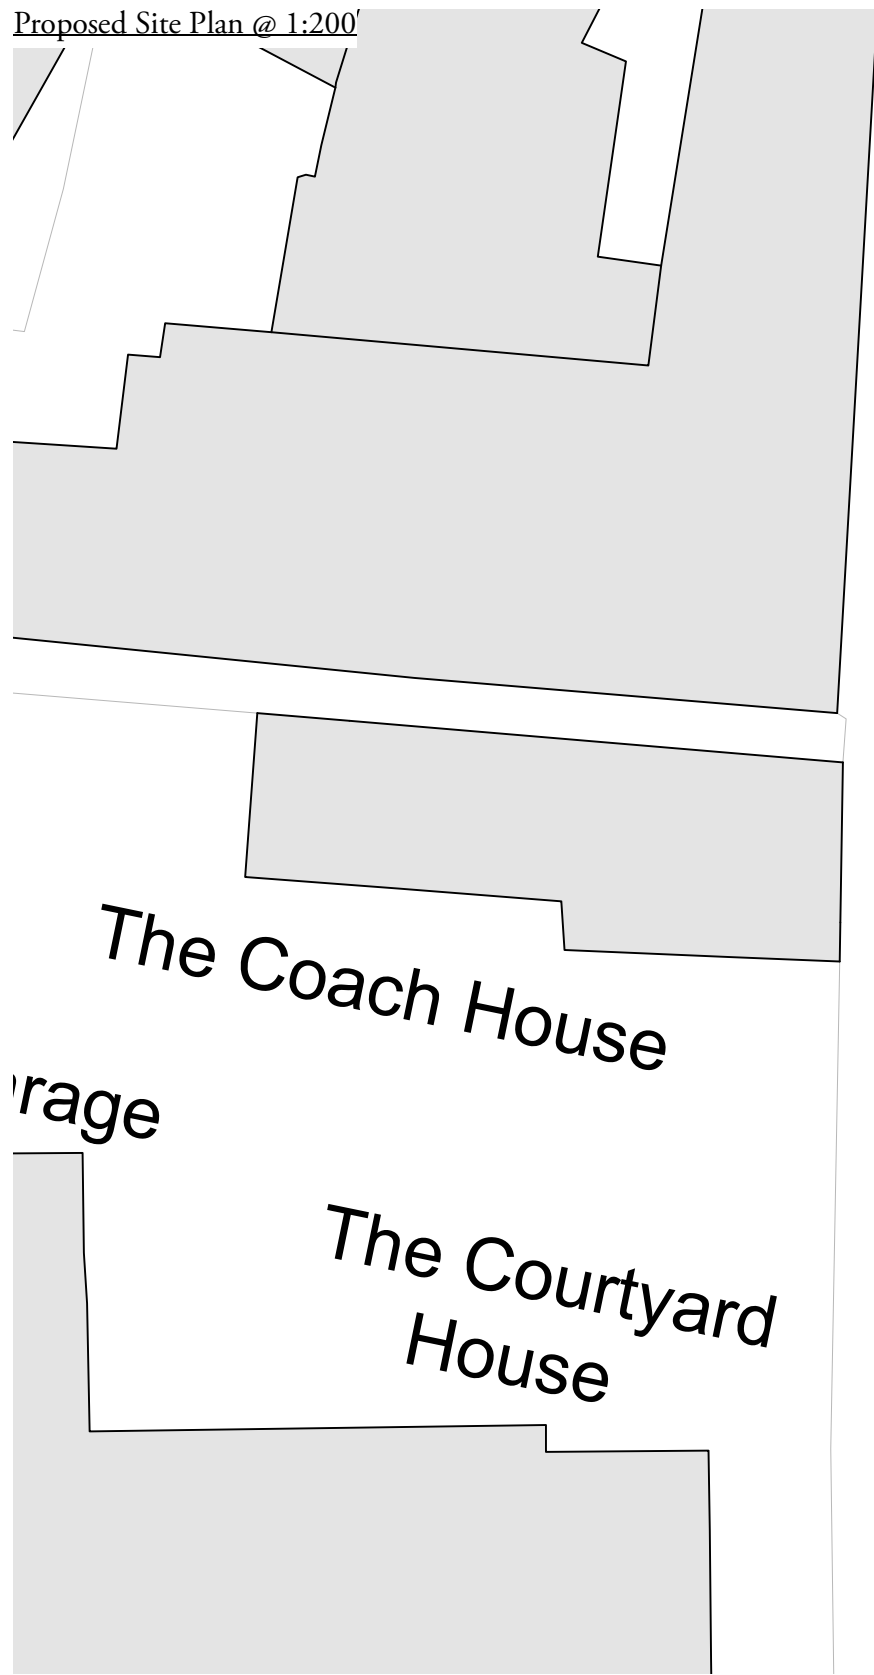

Walpole Building

 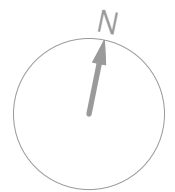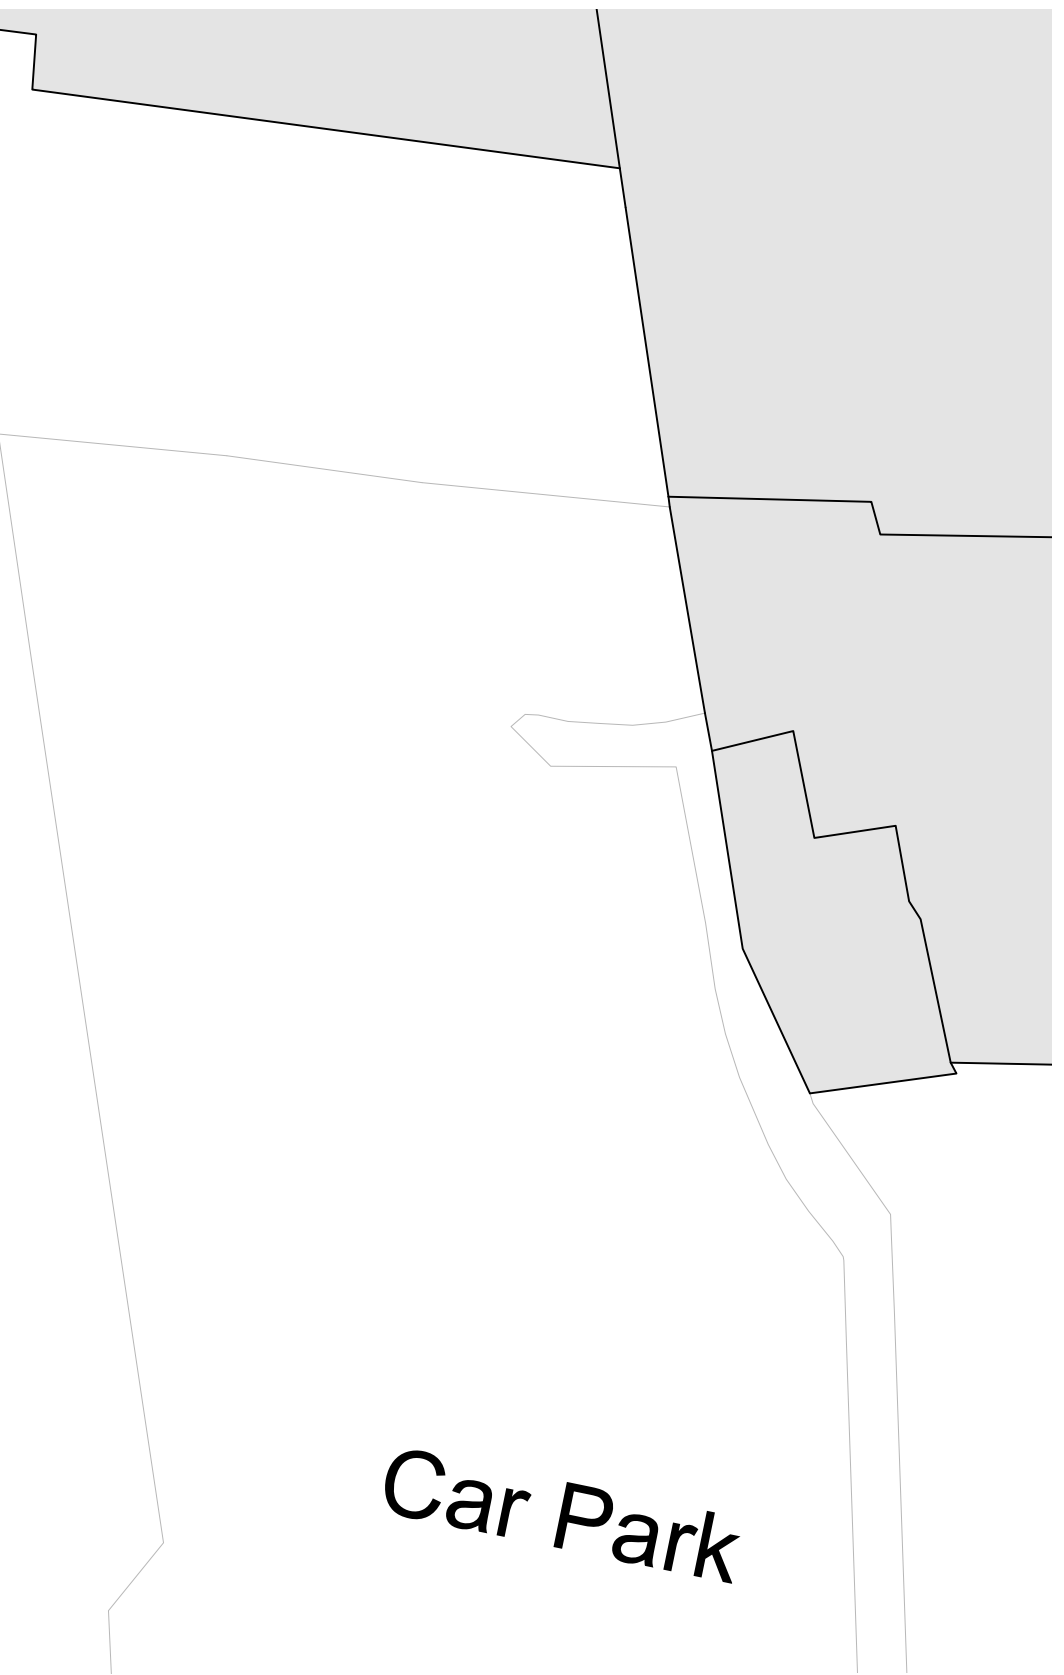

Christopher Tredway Architects




The Studio, 184 Colne Road, Twickenham, Middlesex TW2 6RE.
E Mail: office@christredway.co.uk Phone: +44 (0)20 7101 9336

Minori Pizzeria, Shop 4, Walpole Building

Site: Church Street, Rickmansworth, Hertfordshire WD3 1BX.	Job No: 073
Title: Proposed Site Plan	Drawing No: 073 / AP2_02
Date: 06/10/2021	Revision: /
	Scale: 1:200 @ 100% A3 L

© Christopher Tredway Architects Ltd. 2021

Existing Ground Floor Plan @ 1:50

 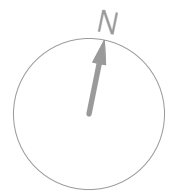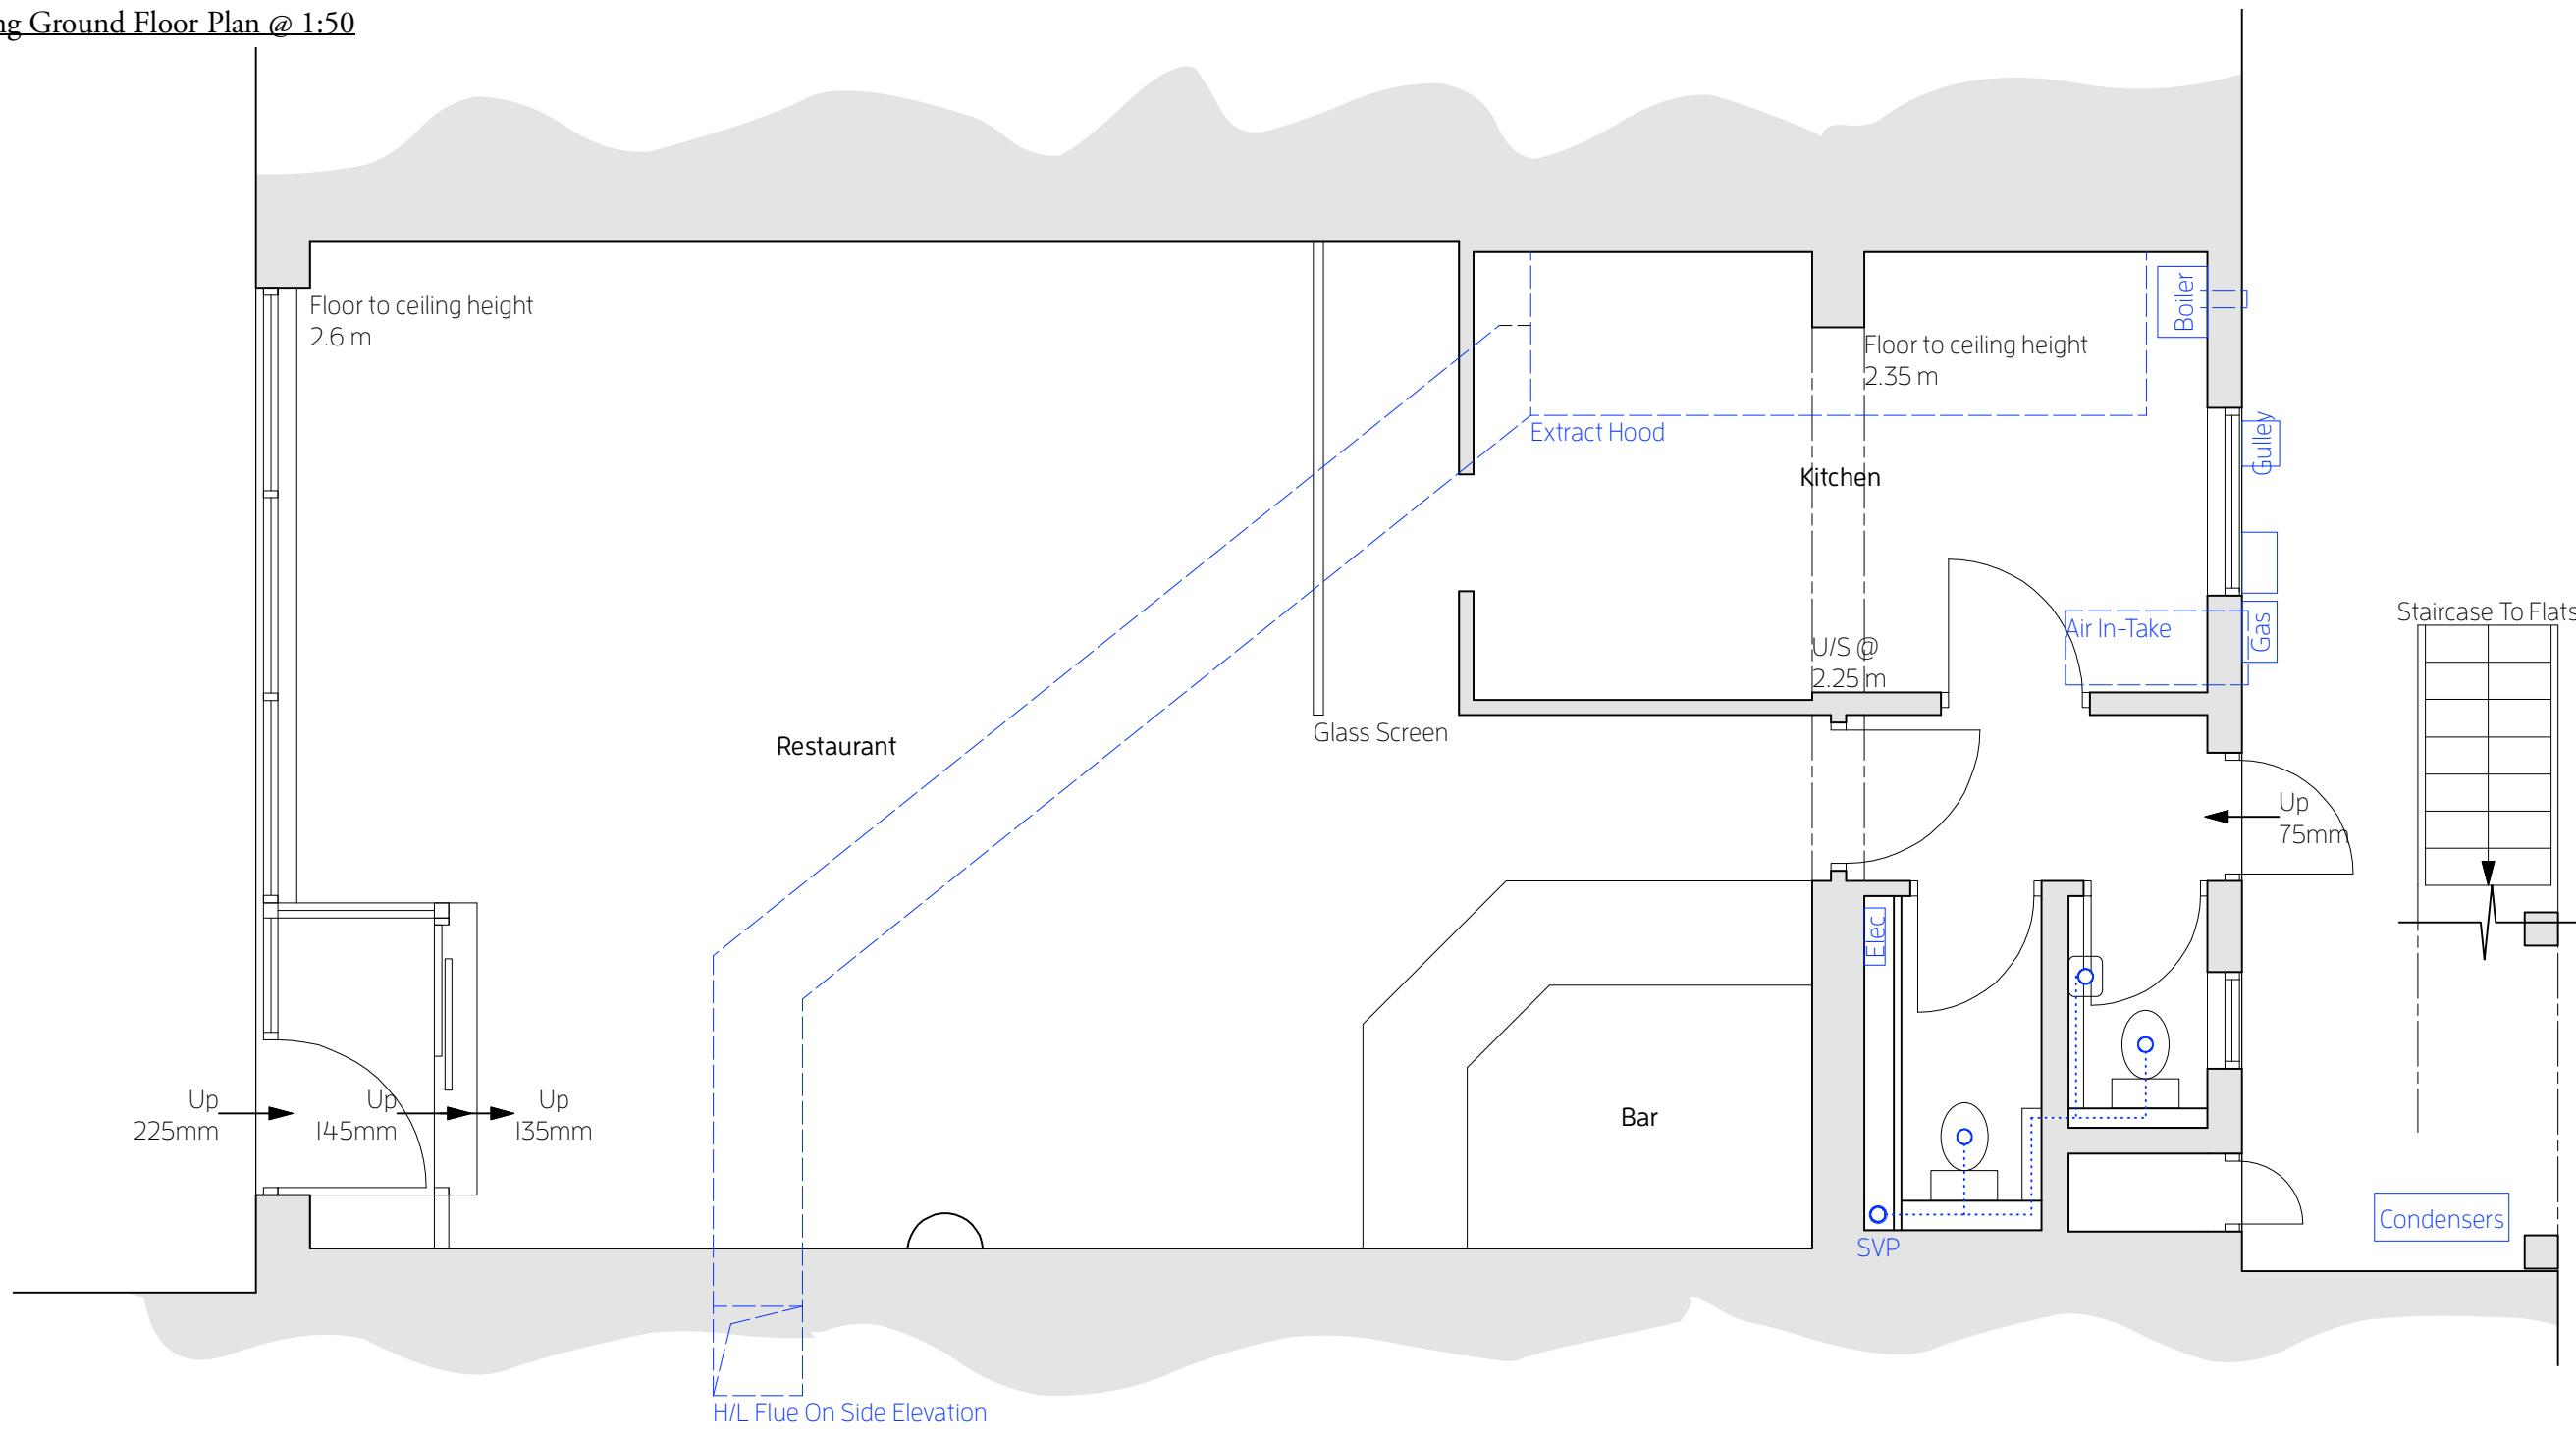




Christopher Tredway Architects

The Studio, 184 Colne Road, Twickenham, Middlesex TW2 6RE.
 E Mail: office@christredway.co.uk Phone: +44 (0)20 7101 9336

Minori Pizzeria, Shop 4, Walpole Building

Site: Church Street, Rickmansworth, Hertfordshire WD3 1BX. Job No: 073
 Drawing No: 073 / S2_03
 Title: Existing Ground Floor Plan Revision: /
 Date: 06/10/2021 Scale: 1:50 @ 100% A3 L

Proposed Ground Floor Plan @ 1:50

 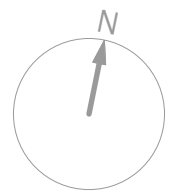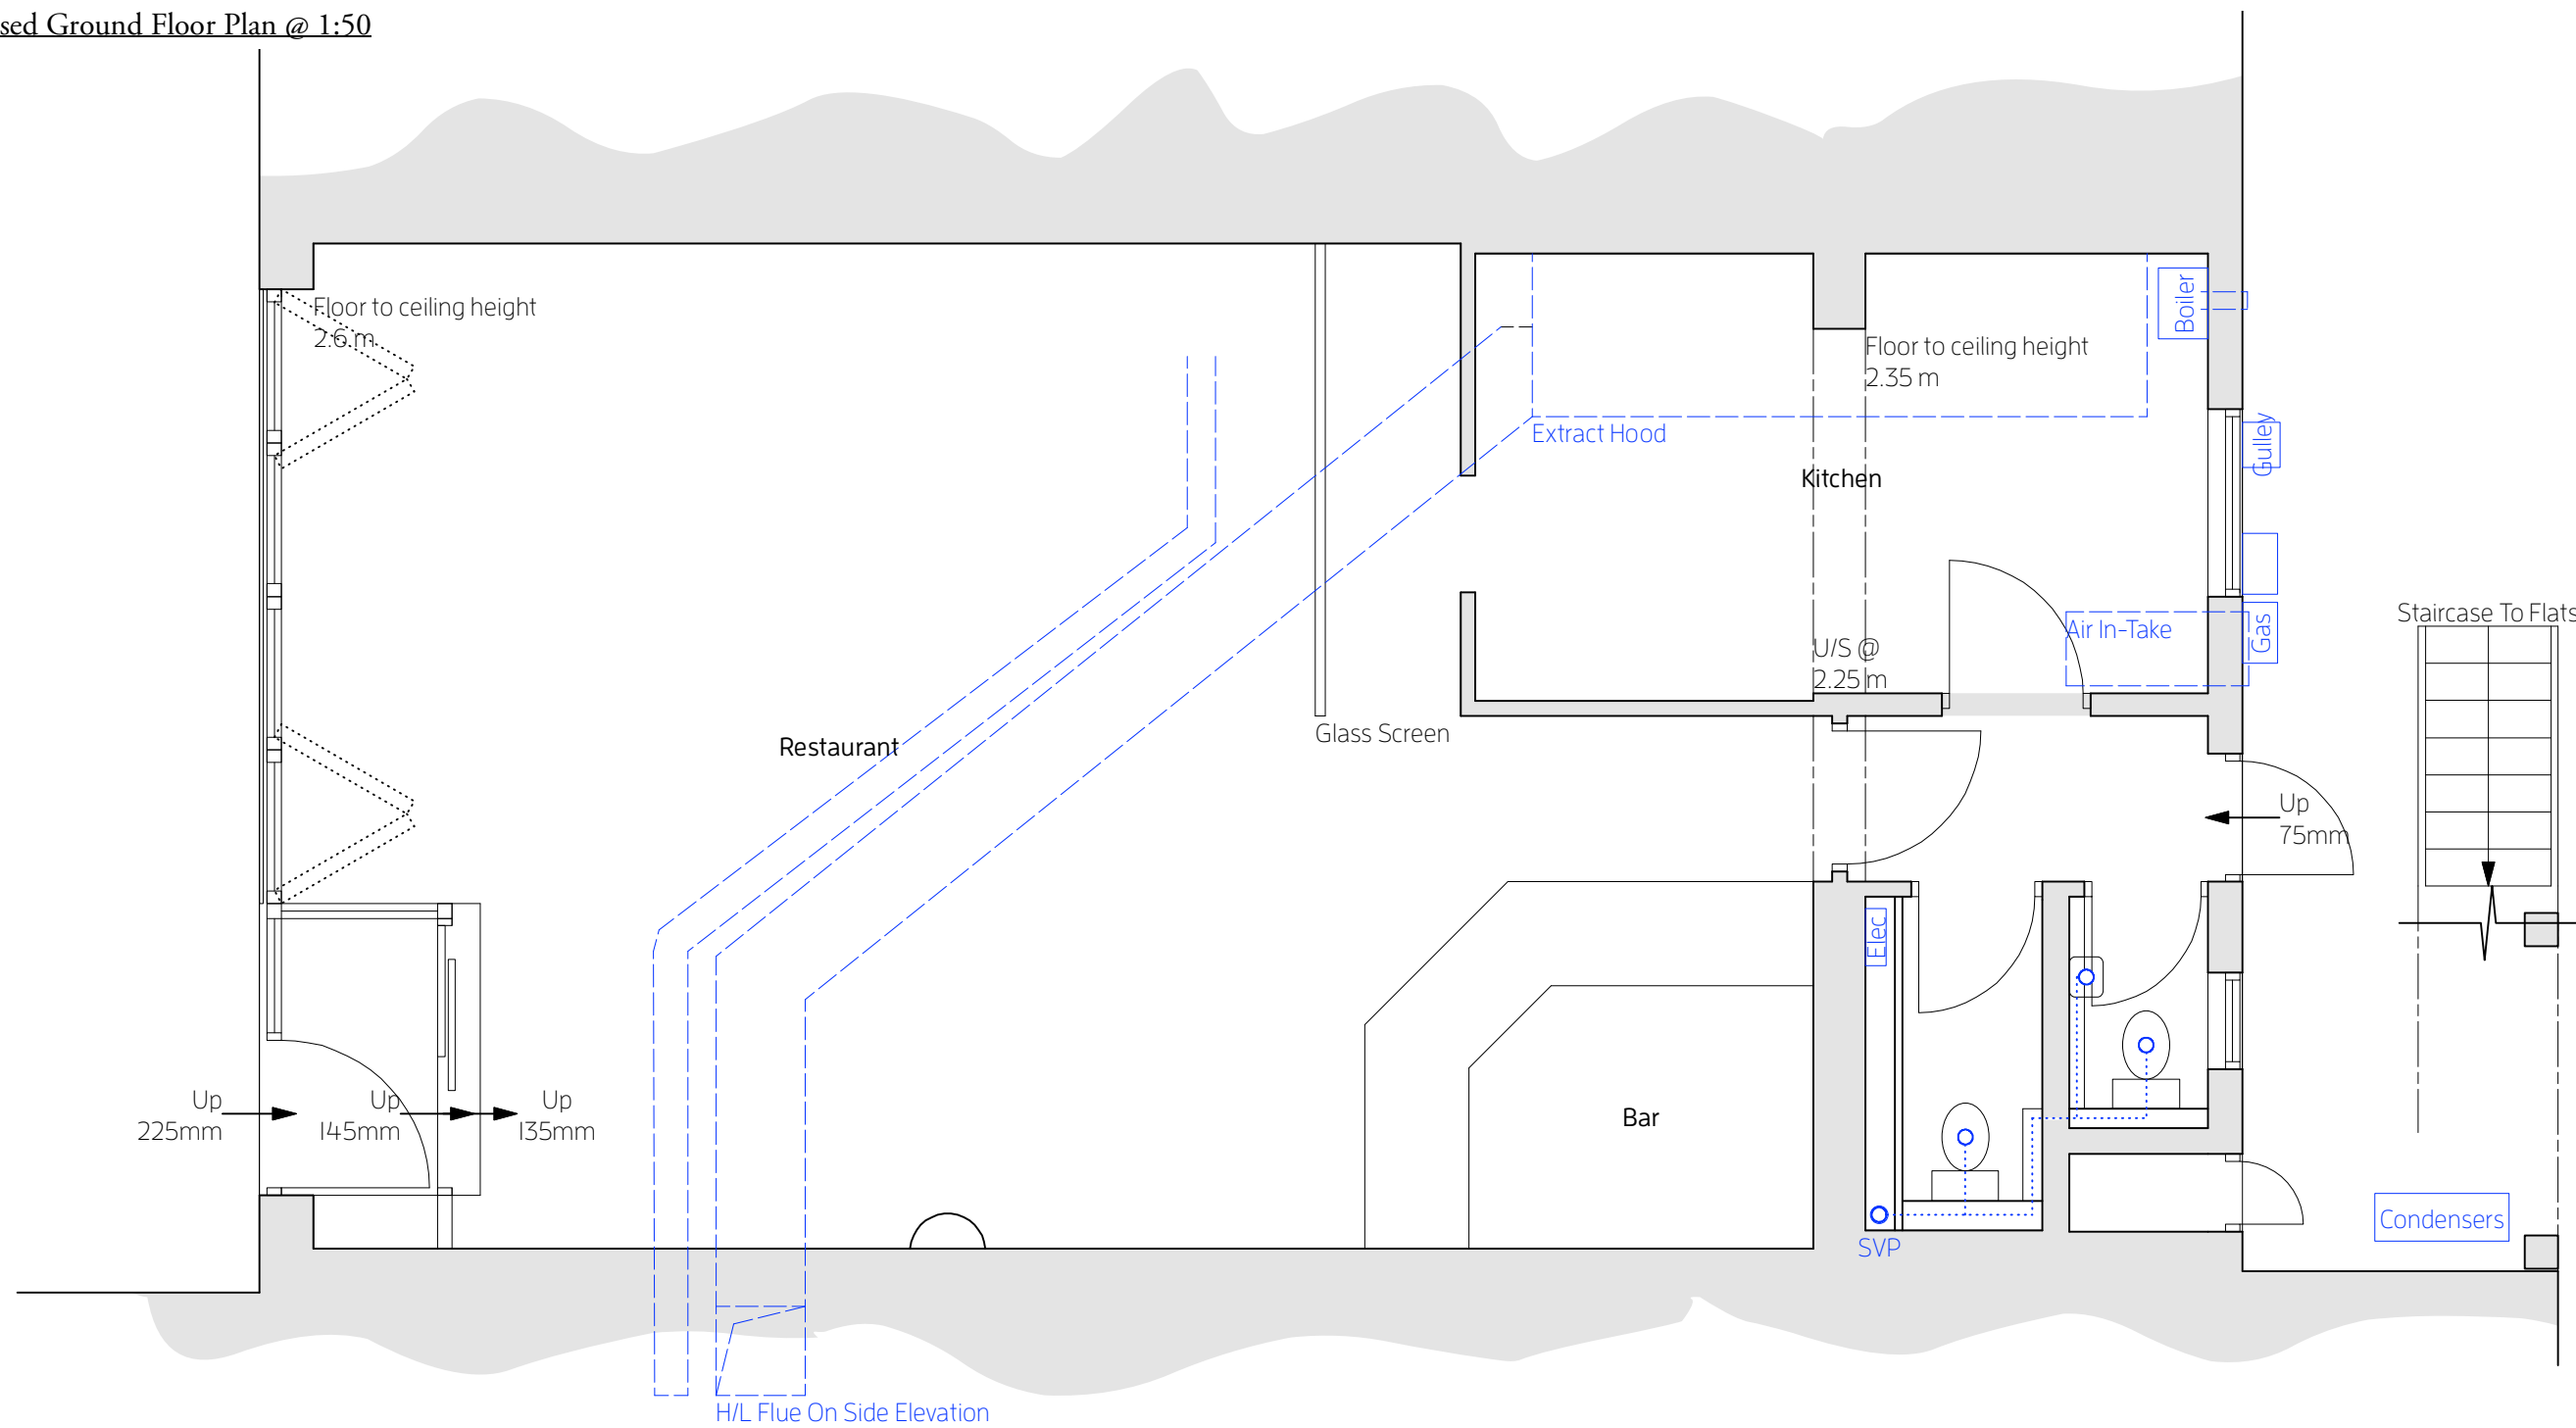

Christopher Tredway Architects

The Studio, 184 Colne Road, Twickenham, Middlesex TW2 6RE.
 E Mail: office@christredway.co.uk Phone: +44 (0)20 7101 9336



Minori Pizzeria, Shop 4, Walpole Building

Site: Church Street, Rickmansworth, Hertfordshire WD3 1BX. Job No: 073
 Drawing No: 073 / AP2_03
 Title: Proposed Ground Floor Plan Revision: /
 Date: 06/10/2021 Scale: 1:50 @ 100% A3 L

Existing Front Elevation @ 1:50



Existing Rear Elevation @ 1:50

 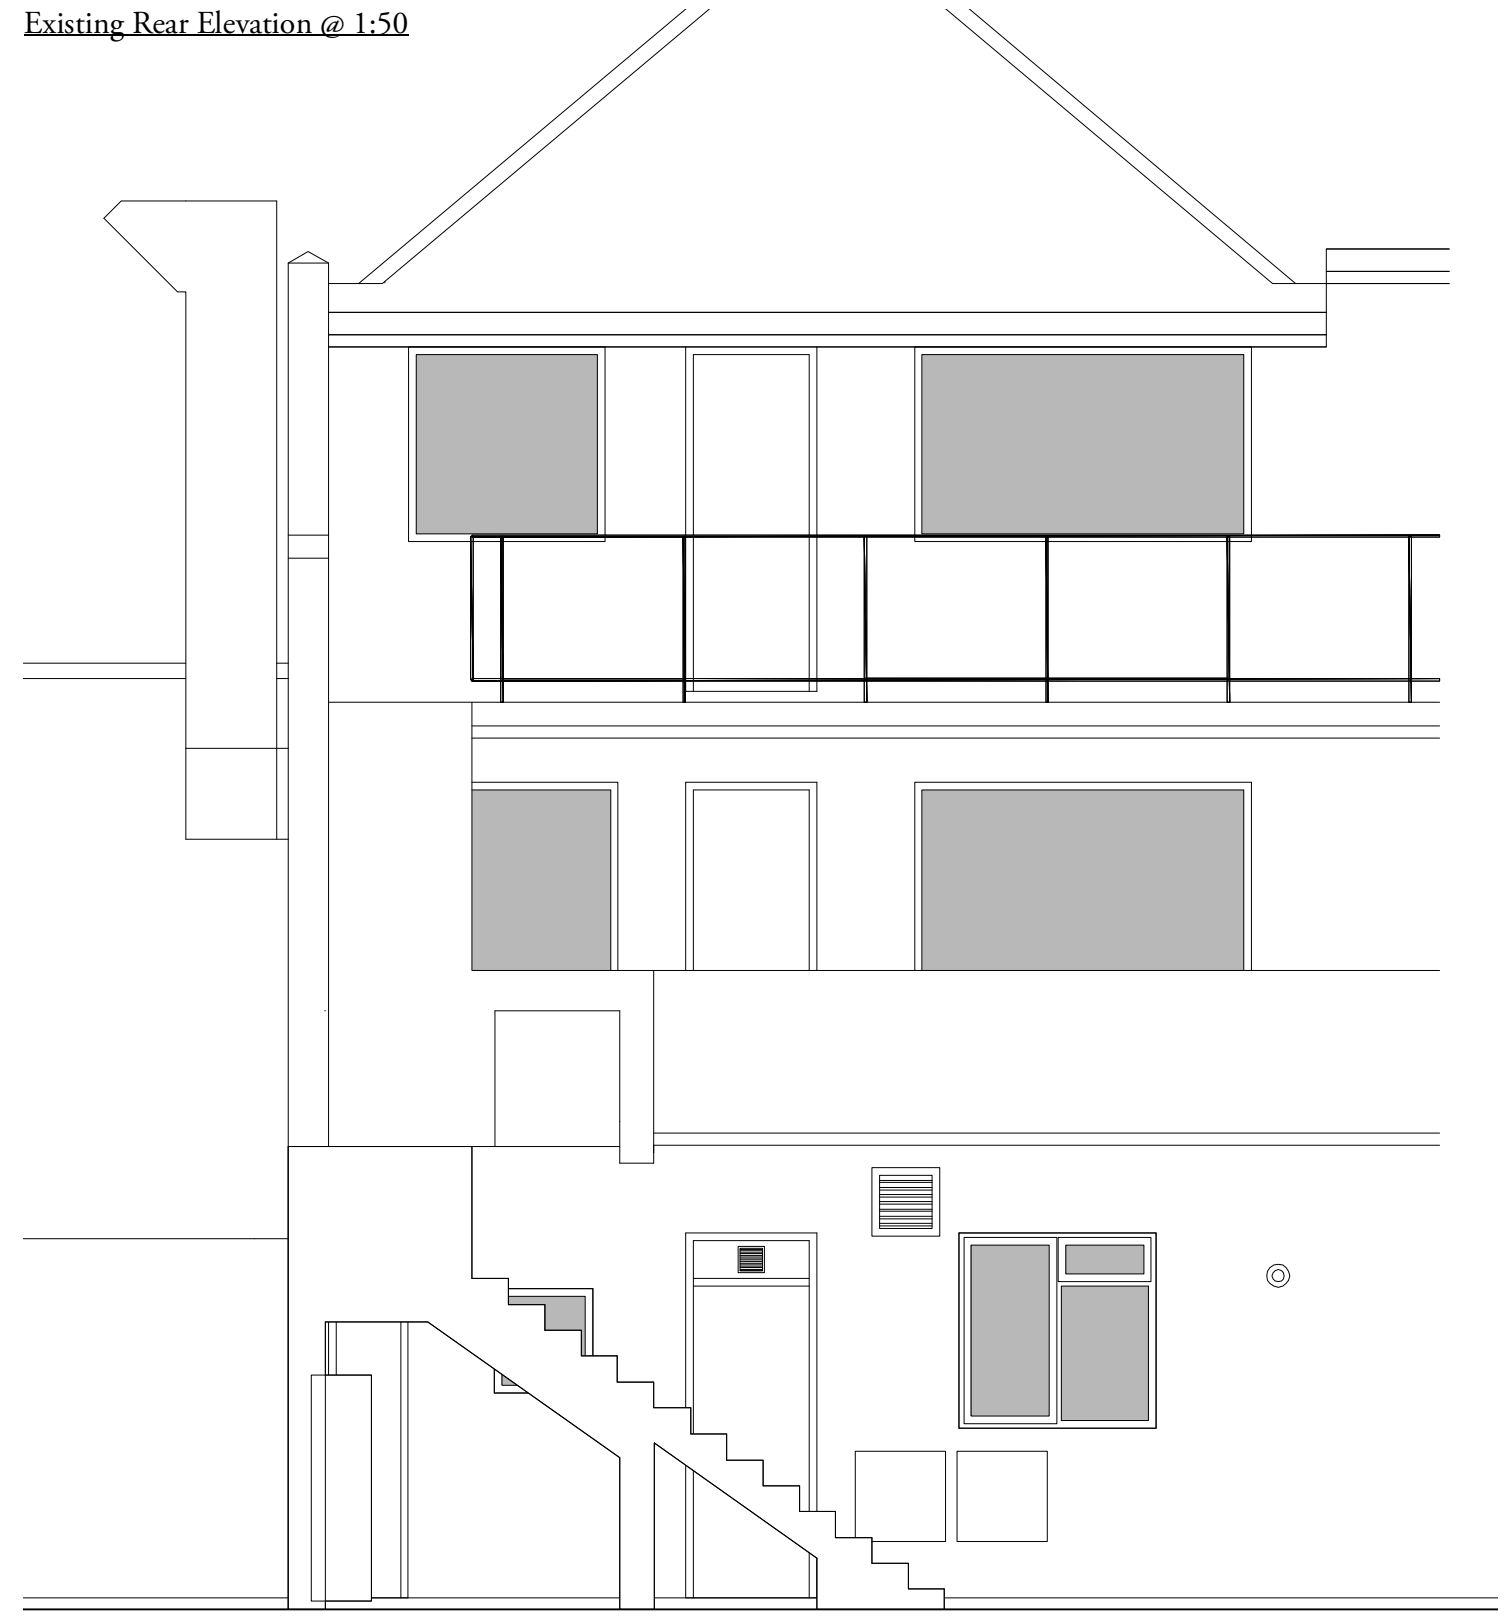

Christopher Tredway Architects

The Studio, 184 Colne Road, Twickenham, Middlesex TW2 6RE.
E Mail: office@christredway.co.uk Phone: +44 (0)20 7101 9336

Minori Pizzeria, Shop 4, Walpole Building



Site: Church Street, Rickmansworth, Hertfordshire WD3 1BX.	Job No: 073
Title: Existing Elevations	Drawing No: 073 / S2_04
Date: 06/10/2021	Revision: /
	Scale: 1:50 @ 100% A3 L

Proposed Front Elevation @ 1:50



Proposed Rear Elevation @ 1:50

NB: No Changes Proposed

 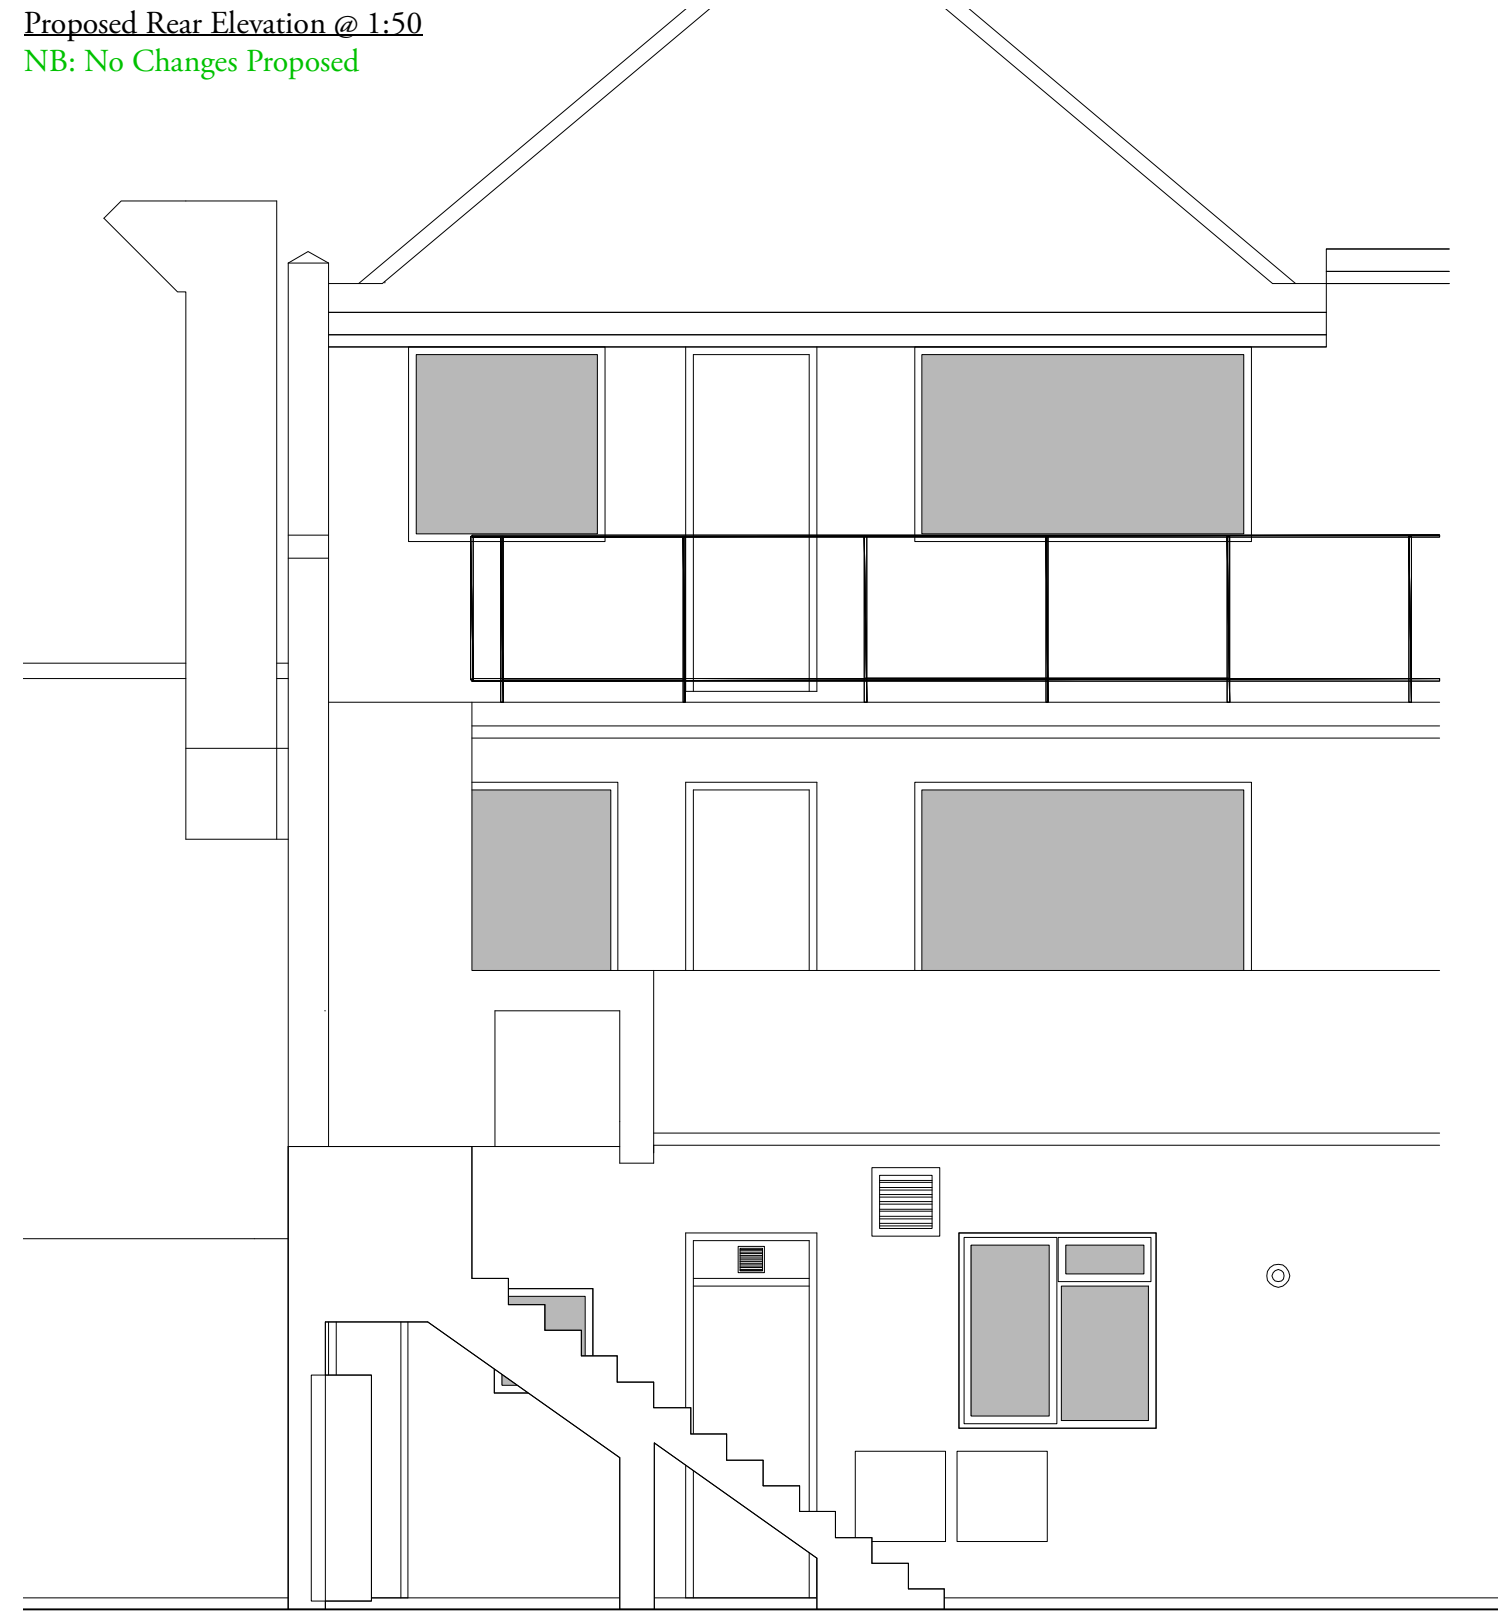

Christopher Tredway Architects


The Studio, 184 Colne Road, Twickenham, Middlesex TW2 6RE.
E Mail: office@christredway.co.uk Phone: +44 (0)20 7101 9336

Minori Pizzeria, Shop 4, Walpole Building

Site: Church Street, Rickmansworth, Hertfordshire WD3 1BX.	Job No: 073
Title: Proposed Elevations	Drawing No: 073 / AP2_04
Date: 06/10/2021	Revision: /
	Scale: 1:50 @ 100% A3 L

© Christopher Tredway Architects Ltd. 2021

Existing Side Elevation @ 1:50

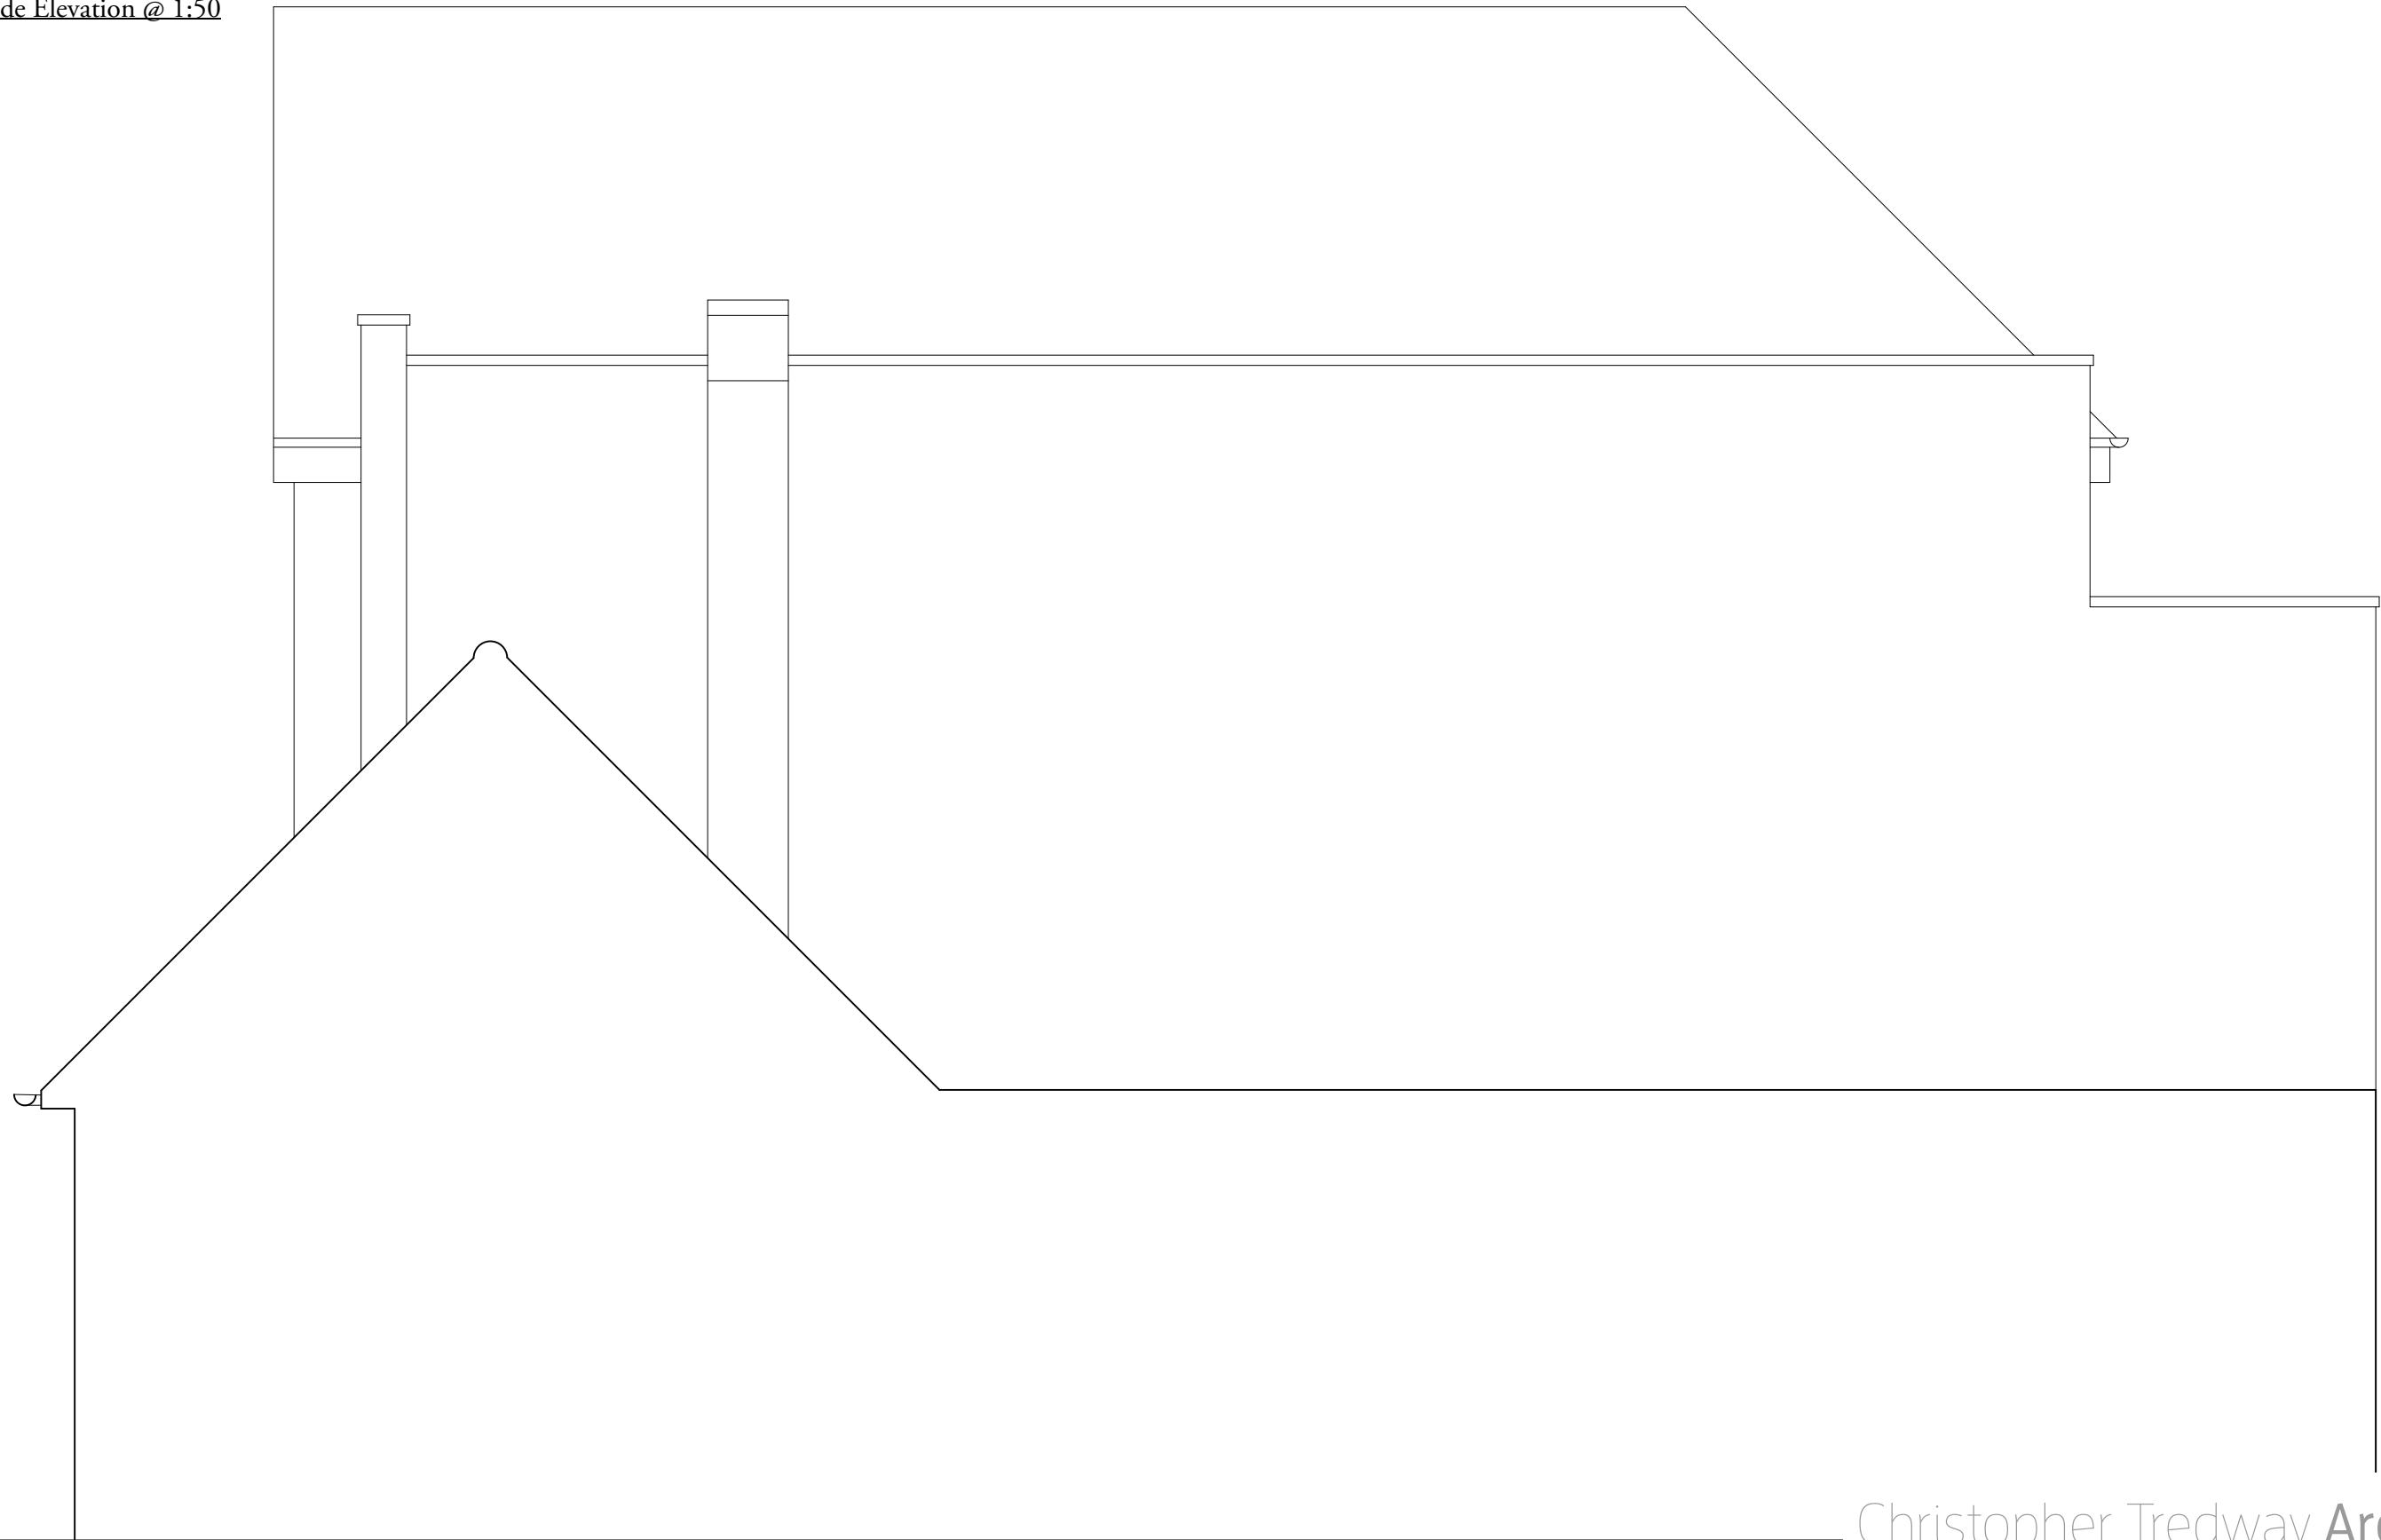

Christopher Tredway Architects

The Studio, 184 Colne Road, Twickenham, Middlesex TW2 6RE.

E Mail: office@christredway.co.uk Phone: +44 (0)20 7101 9336

Minori Pizzeria, Shop 4, Walpole Building

Site: Church Street, Rickmansworth,
Hertfordshire WD3 1BX.

Job No: 073

Drawing No: 073 / S2_05

Title: Existing Elevations

Revision: /


Date: 06/10/2021

Scale: 1:50 @ 100% A3 L

© Christopher Tredway Architects Ltd. 2021



Proposed Side Elevation @ 1:50
NB: No Changes Proposed

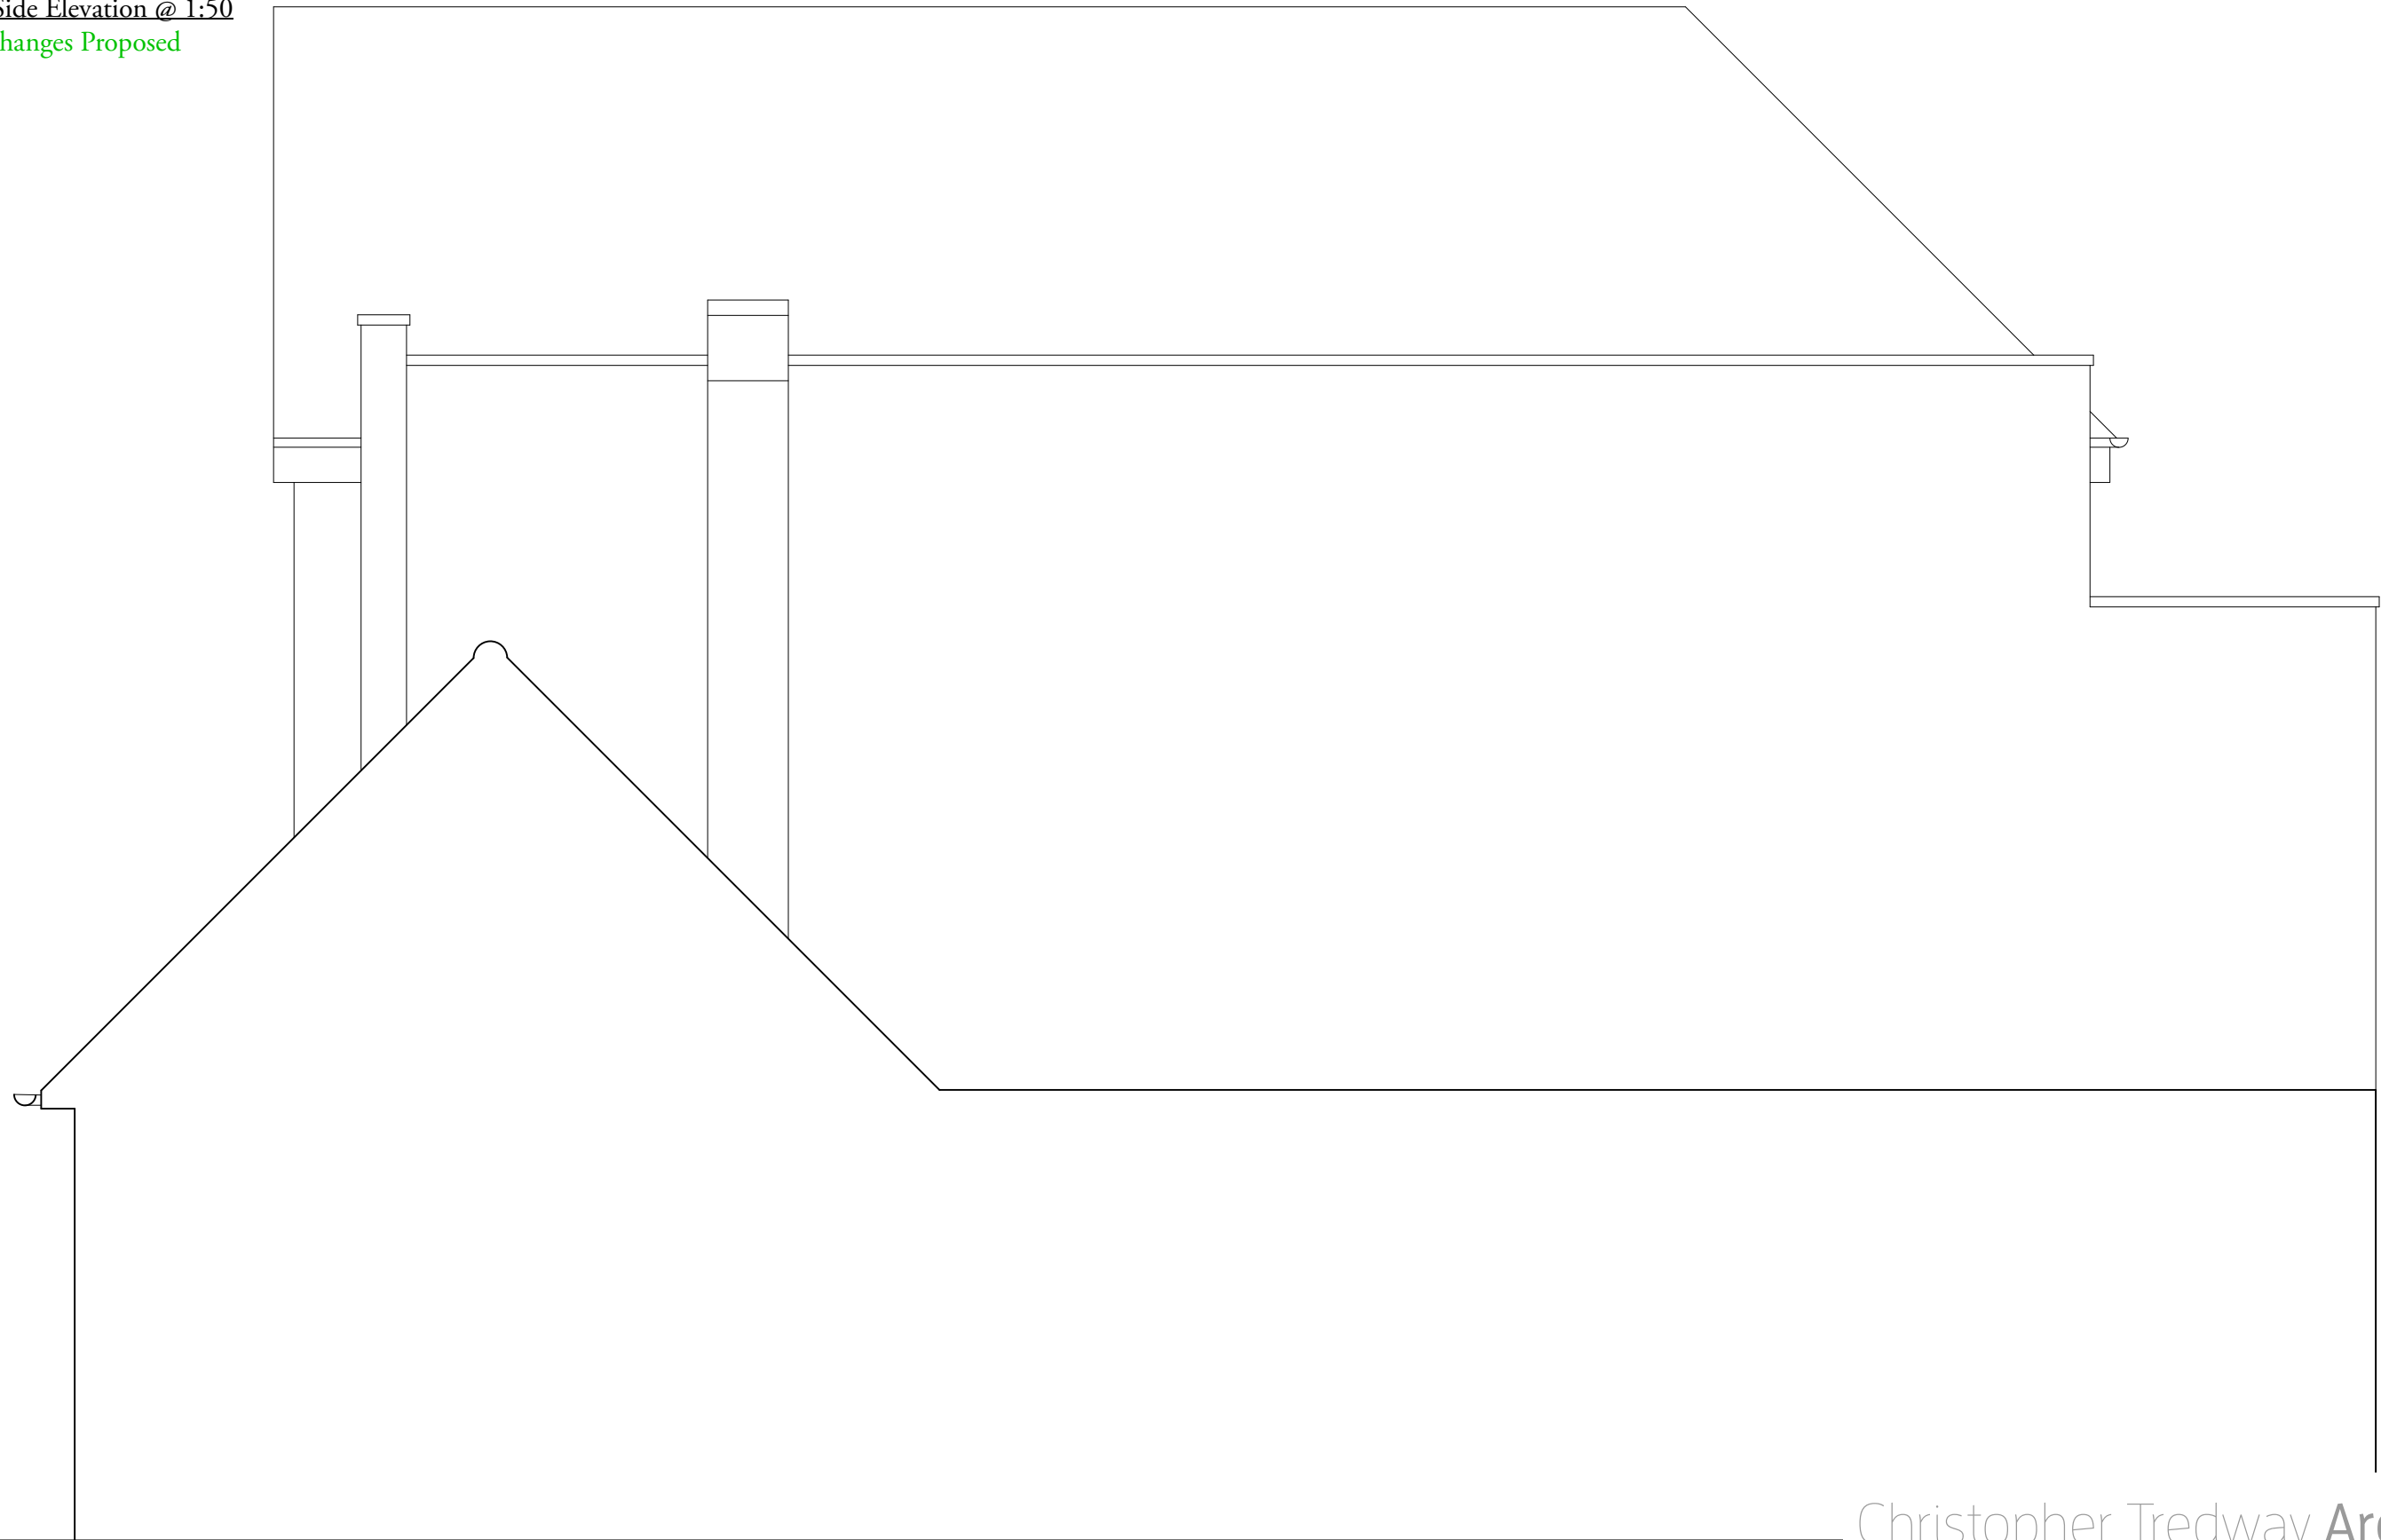

Christopher Tredway Architects

The Studio, 184 Colne Road, Twickenham, Middlesex TW2 6RE.

E Mail: office@christredway.co.uk Phone: +44 (0)20 7101 9336

Minori Pizzeria, Shop 4, Walpole Building

Site: Church Street, Rickmansworth,
Hertfordshire WD3 1BX.

Job No: 073
Drawing No: 073 / AP2_05

Title: Proposed Elevations

Revision: /

Date: 06/10/2021

Scale: 1:50 @ 100% A3 L

© Christopher Tredway Architects Ltd. 2021

