




EXISTING FRONT ELEVATION  
SCALE 1:100

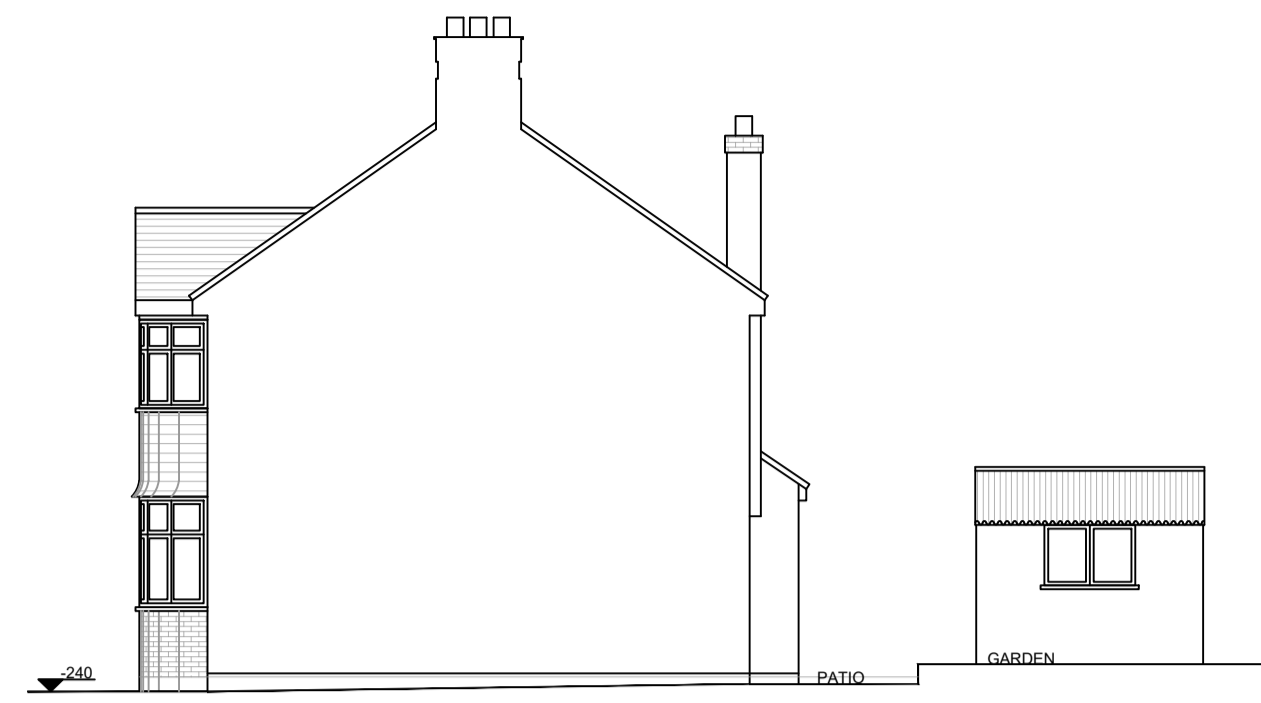


EXISTING SIDE ELEVATION  
SCALE 1:100




EXISTING REAR ELEVATION  
SCALE 1:100



EXISTING SIDE ELEVATION  
SCALE 1:100

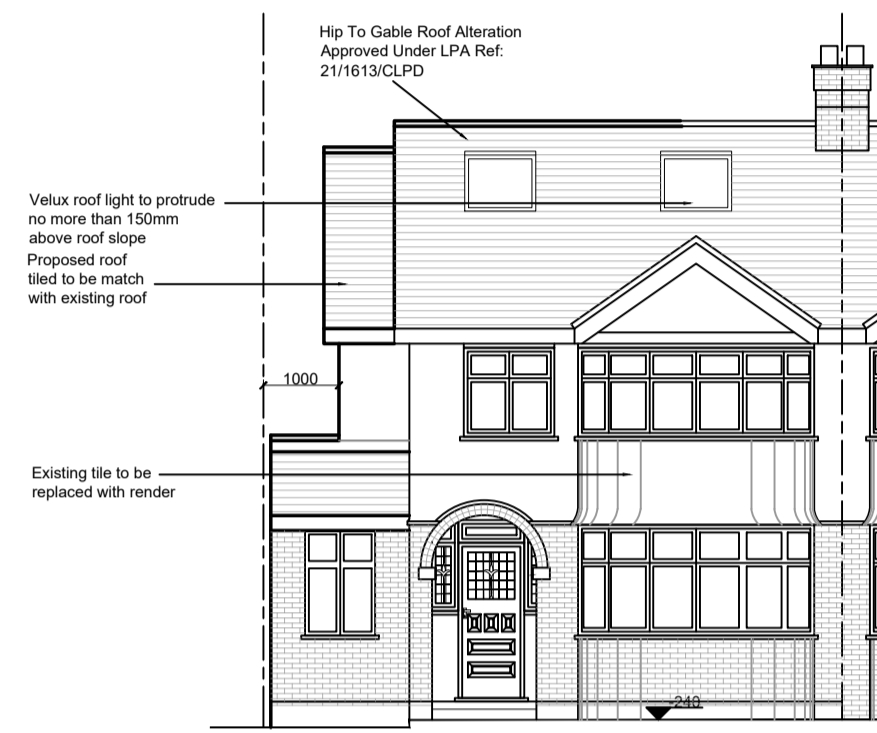


PROPOSED FRONT ELEVATION  
SCALE 1:100

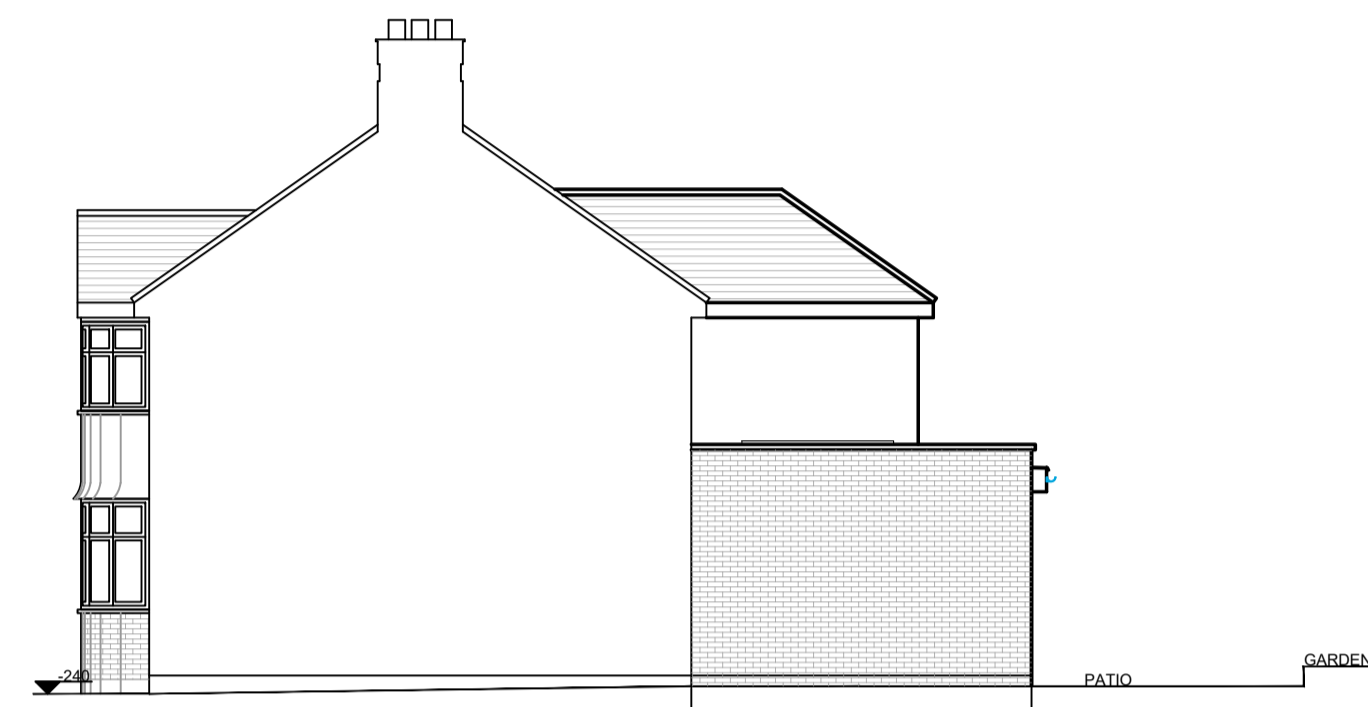


PROPOSED SIDE ELEVATION  
SCALE 1:100




PROPOSED REAR ELEVATION  
SCALE 1:100

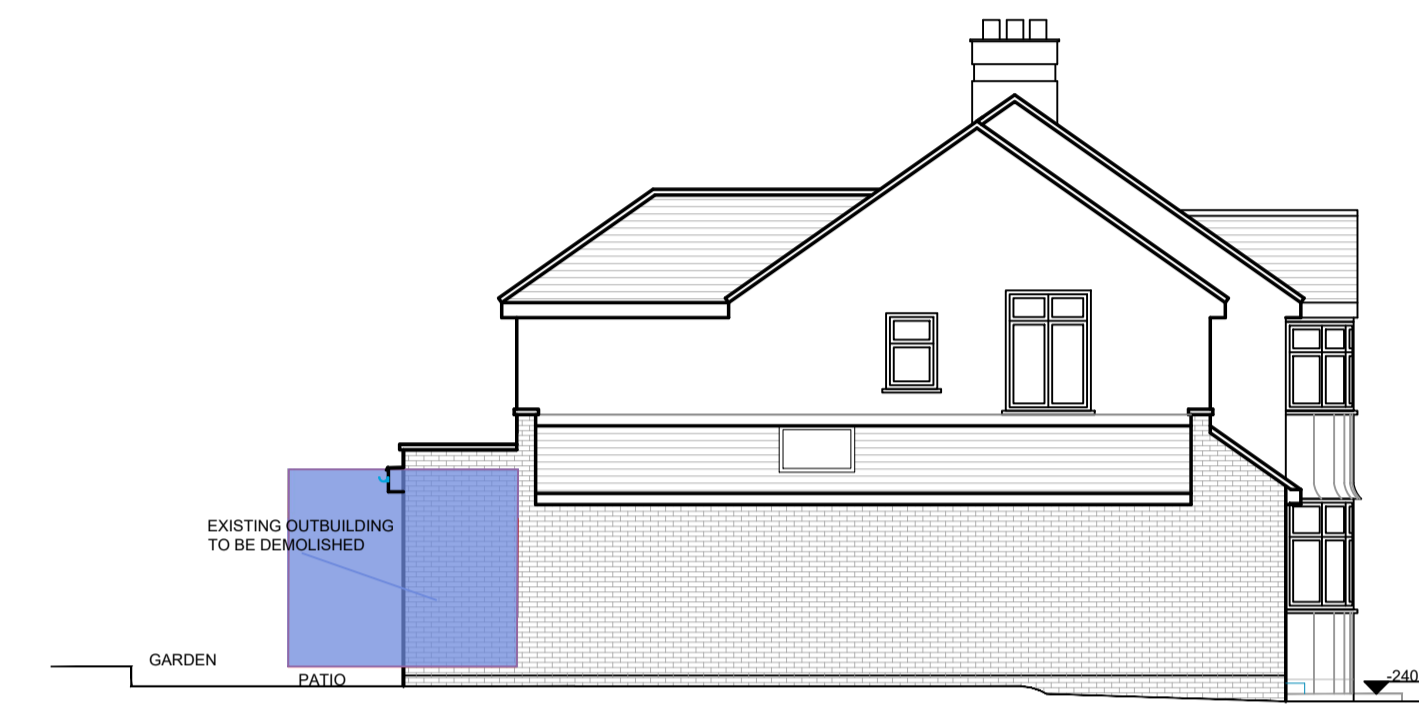


PROPOSED SIDE ELEVATION  
SCALE 1:100

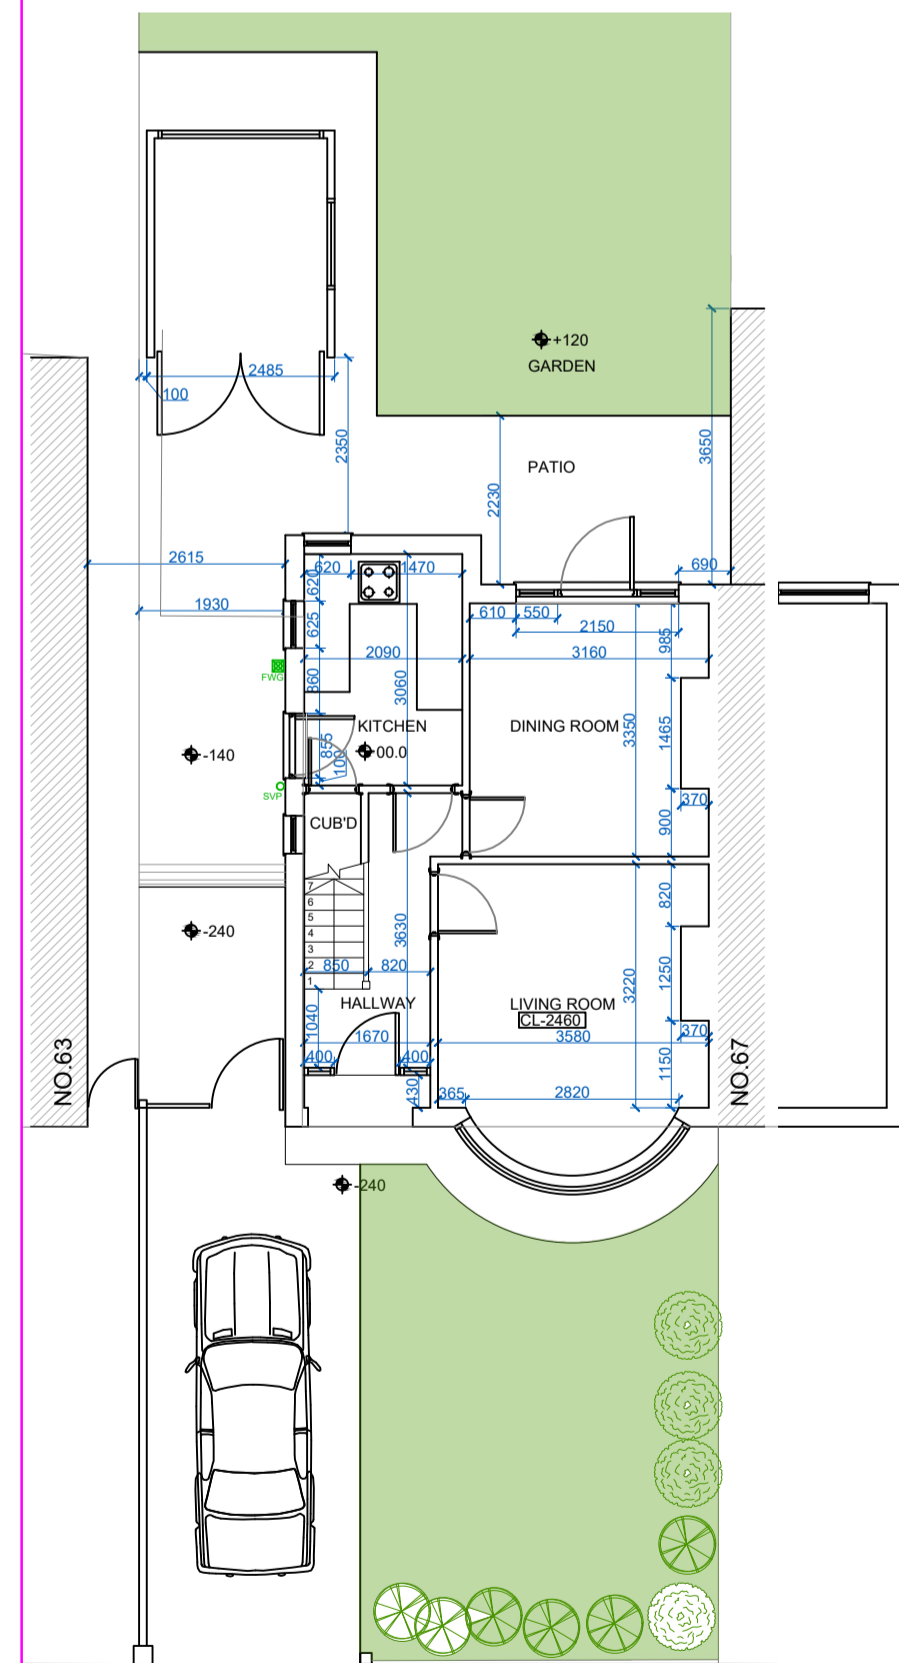


EXISTING GROUND FLOOR PLAN  
SCALE 1:100

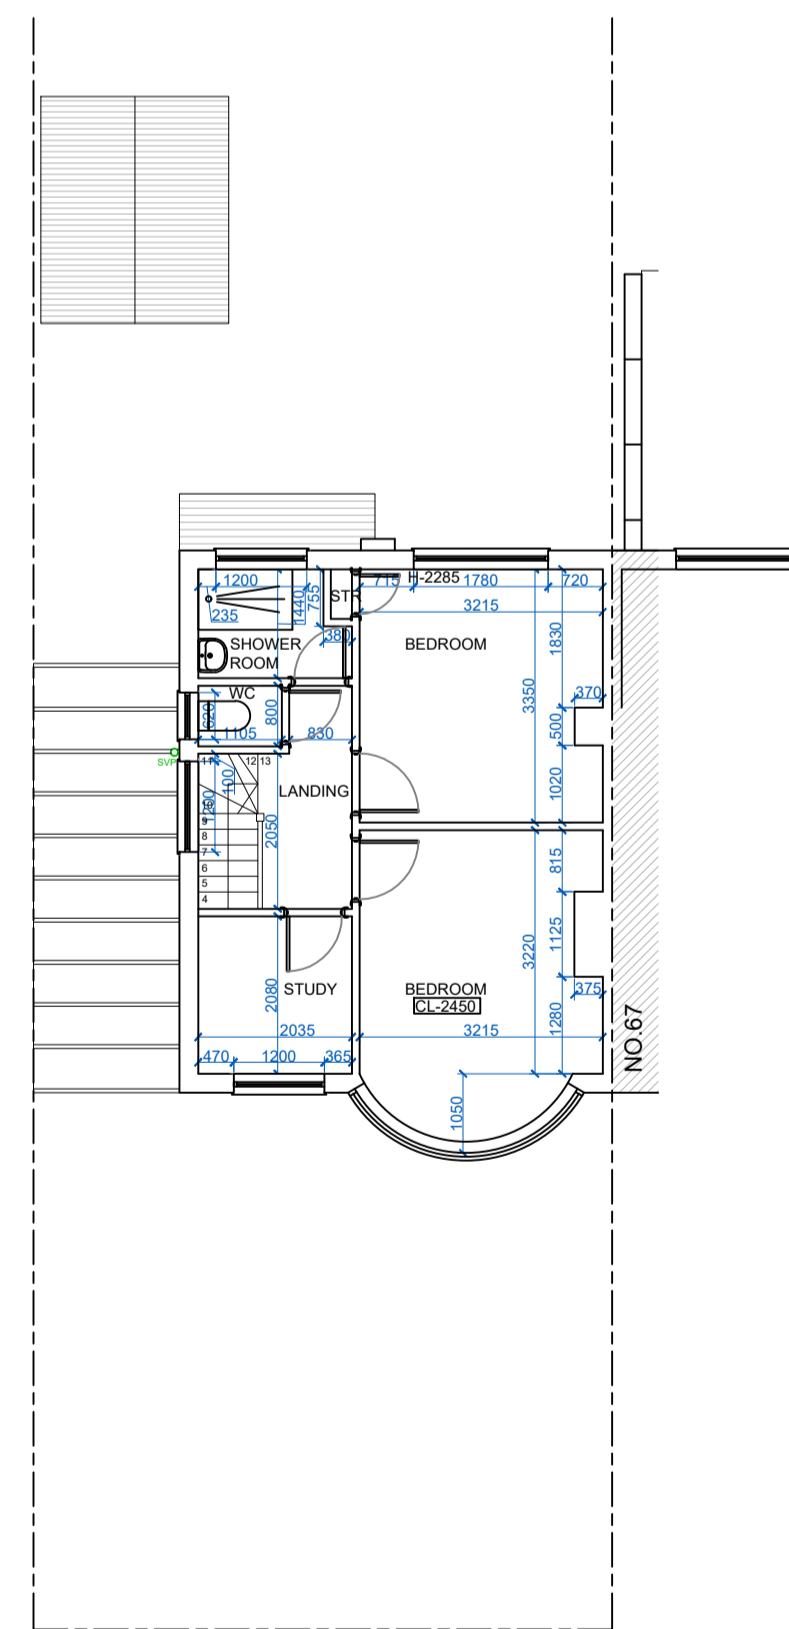


EXISTING FIRST FLOOR PLAN  
SCALE 1:100

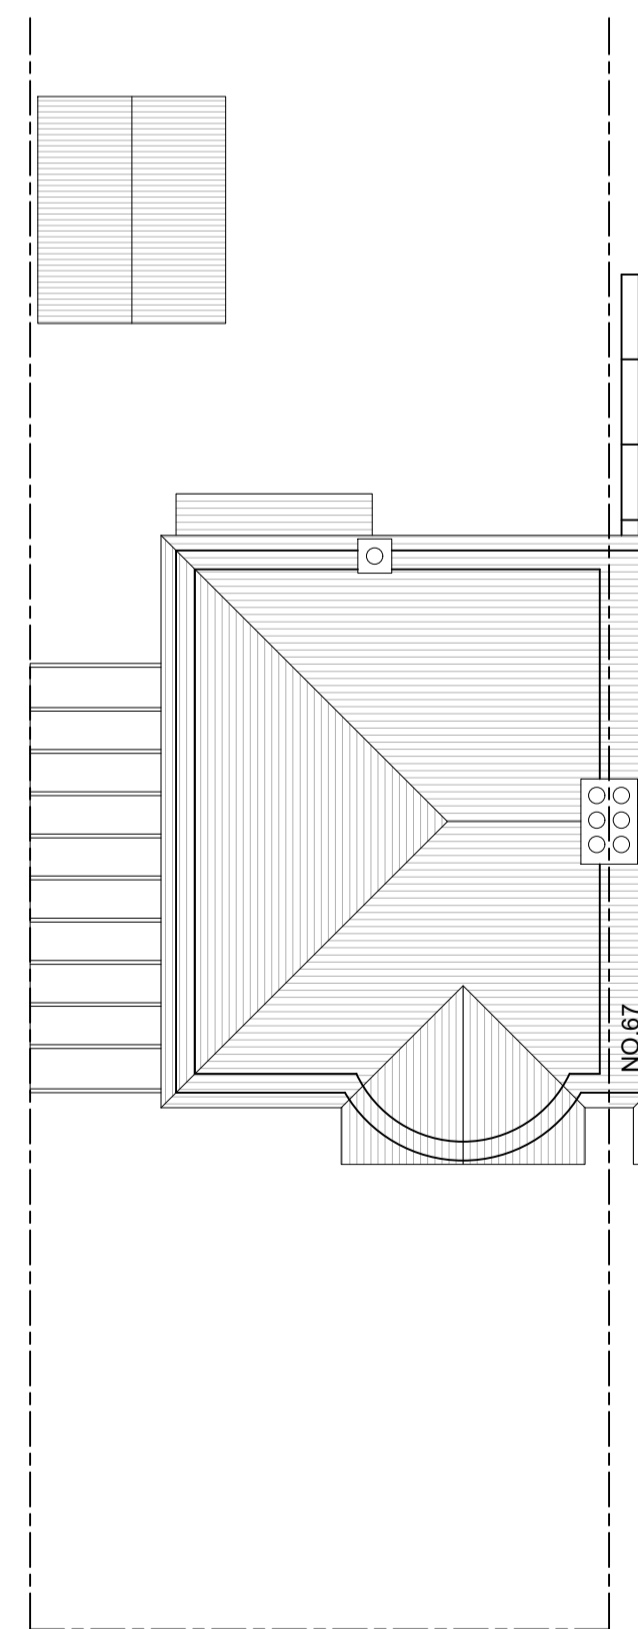


EXISTING ROOF PLAN  
SCALE 1:100

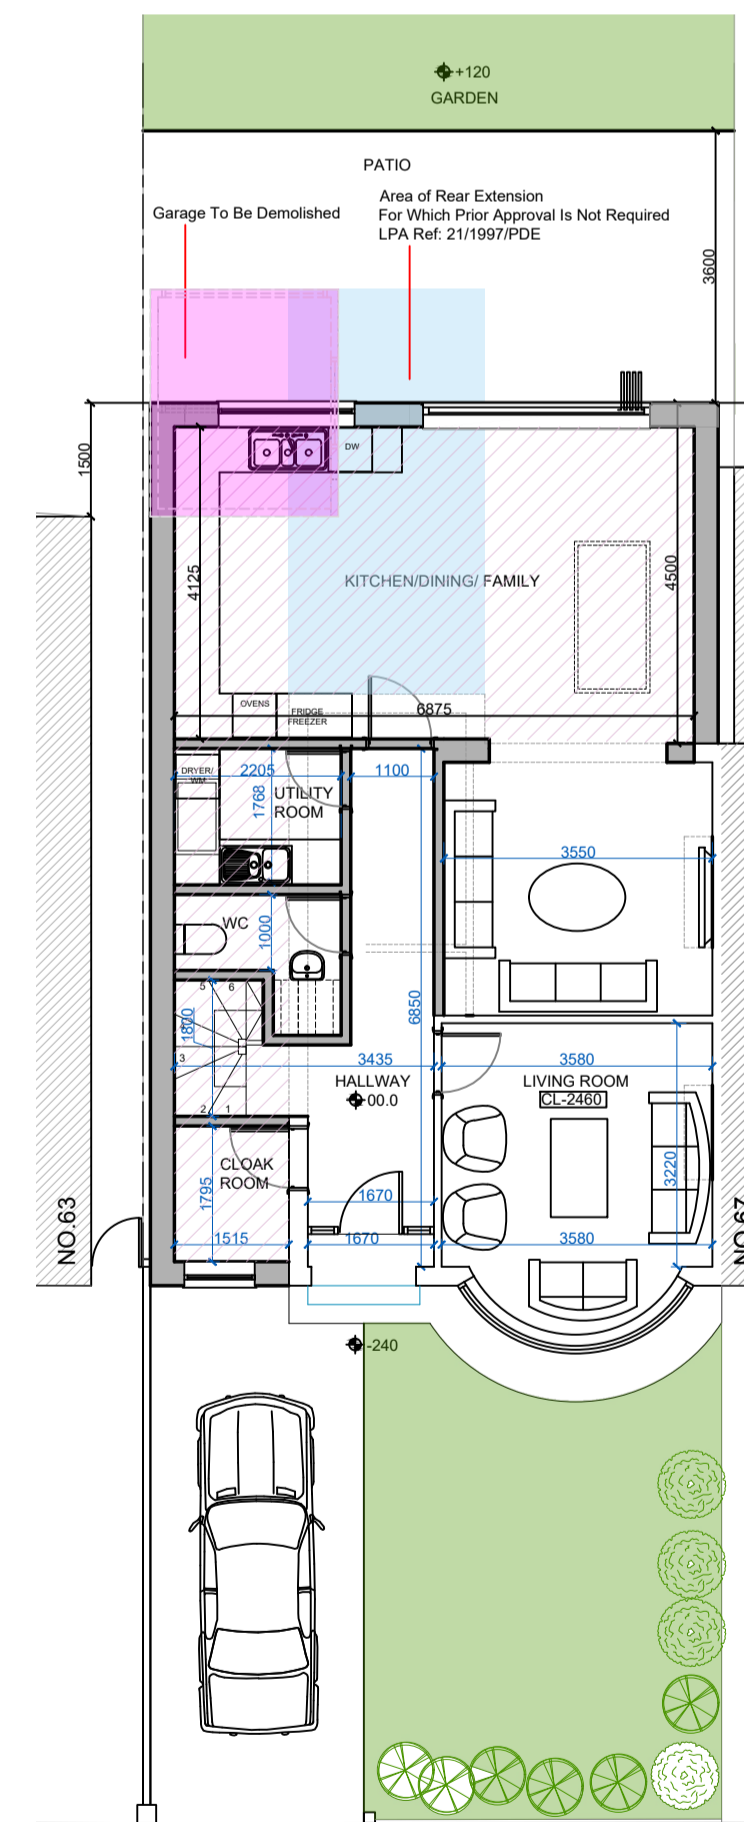

PROPOSED GROUND FLOOR PLAN  
SCALE 1:100

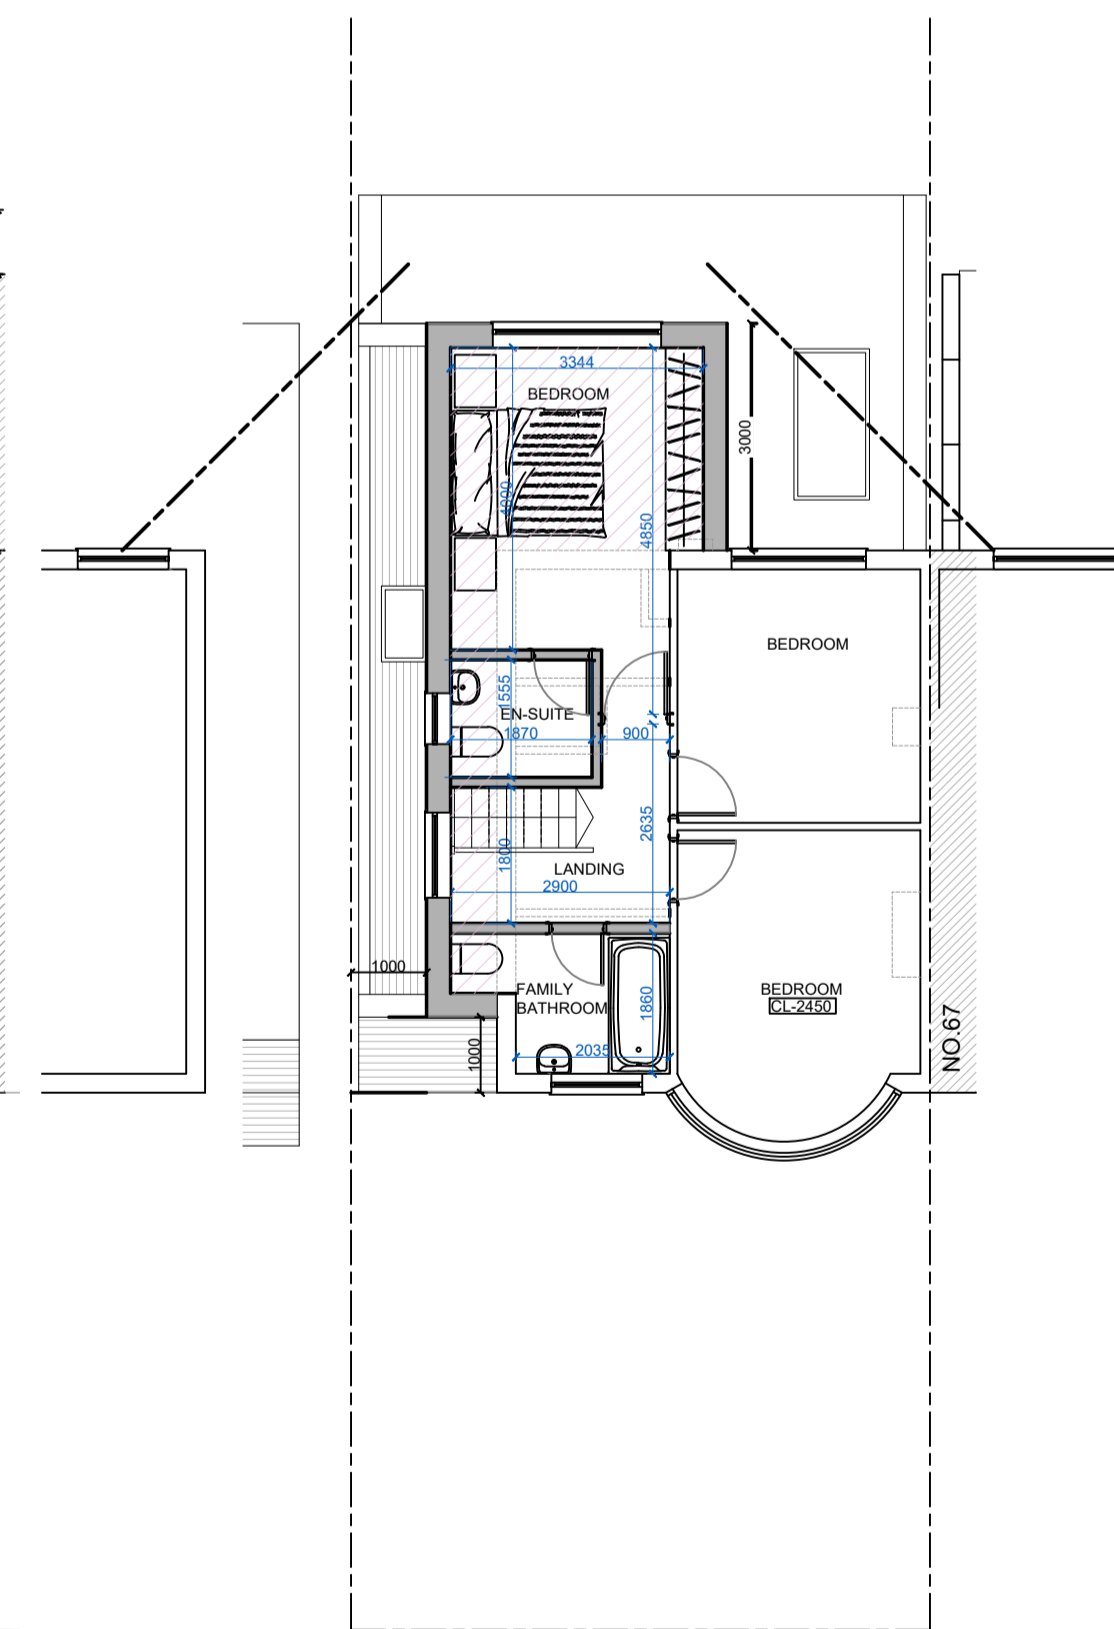

PROPOSED FIRST FLOOR PLAN  
SCALE 1:100

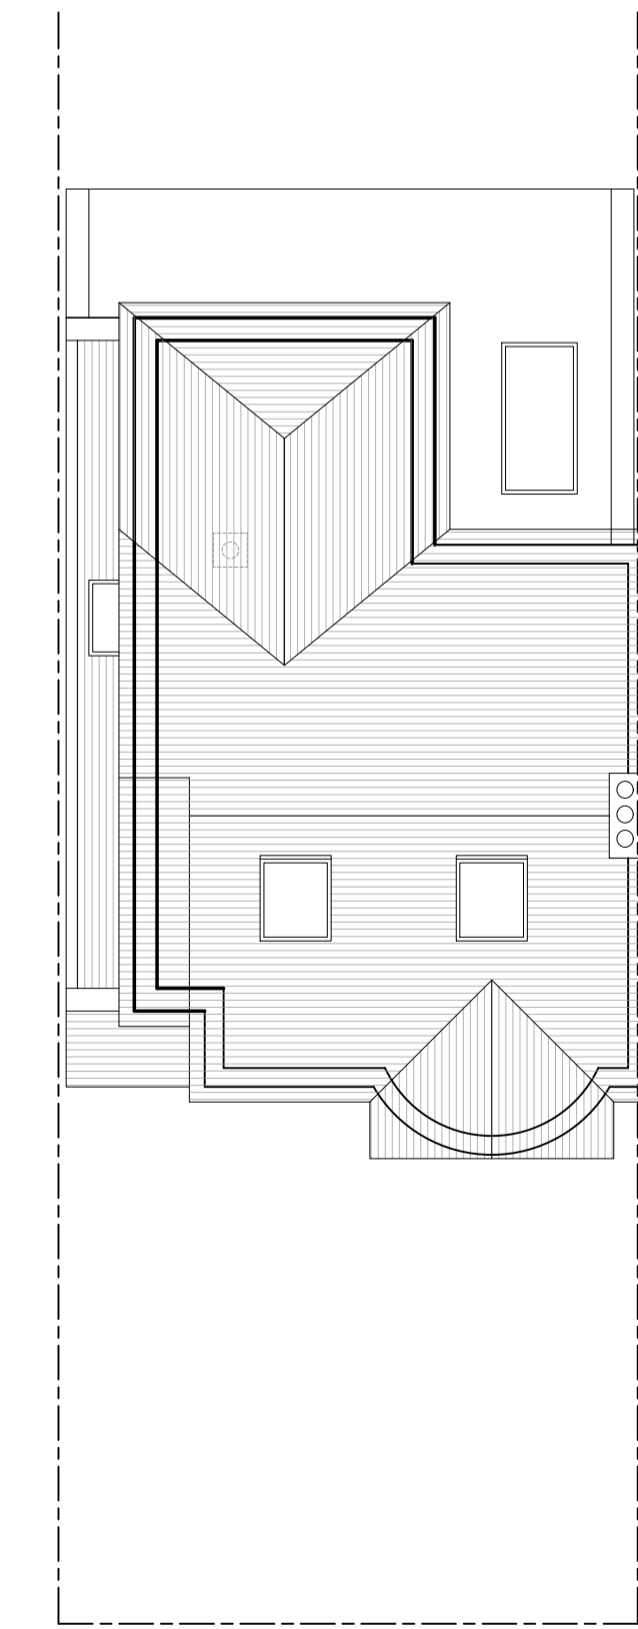

PROPOSED ROOF PLAN  
SCALE 1:100

REVISIONS:





PROJECT:  
65 LINKS WAY  
CROXLEY GREEN  
WD3 3RH



TITLE:  
EXISTING AND PROPOSED PLANS  
AND ELEVATIONS  
FOR PLANNING PURPOSES ONLY

SCALE: 1:100@A1  
DATE: 09.11.21

3438 HH3 E

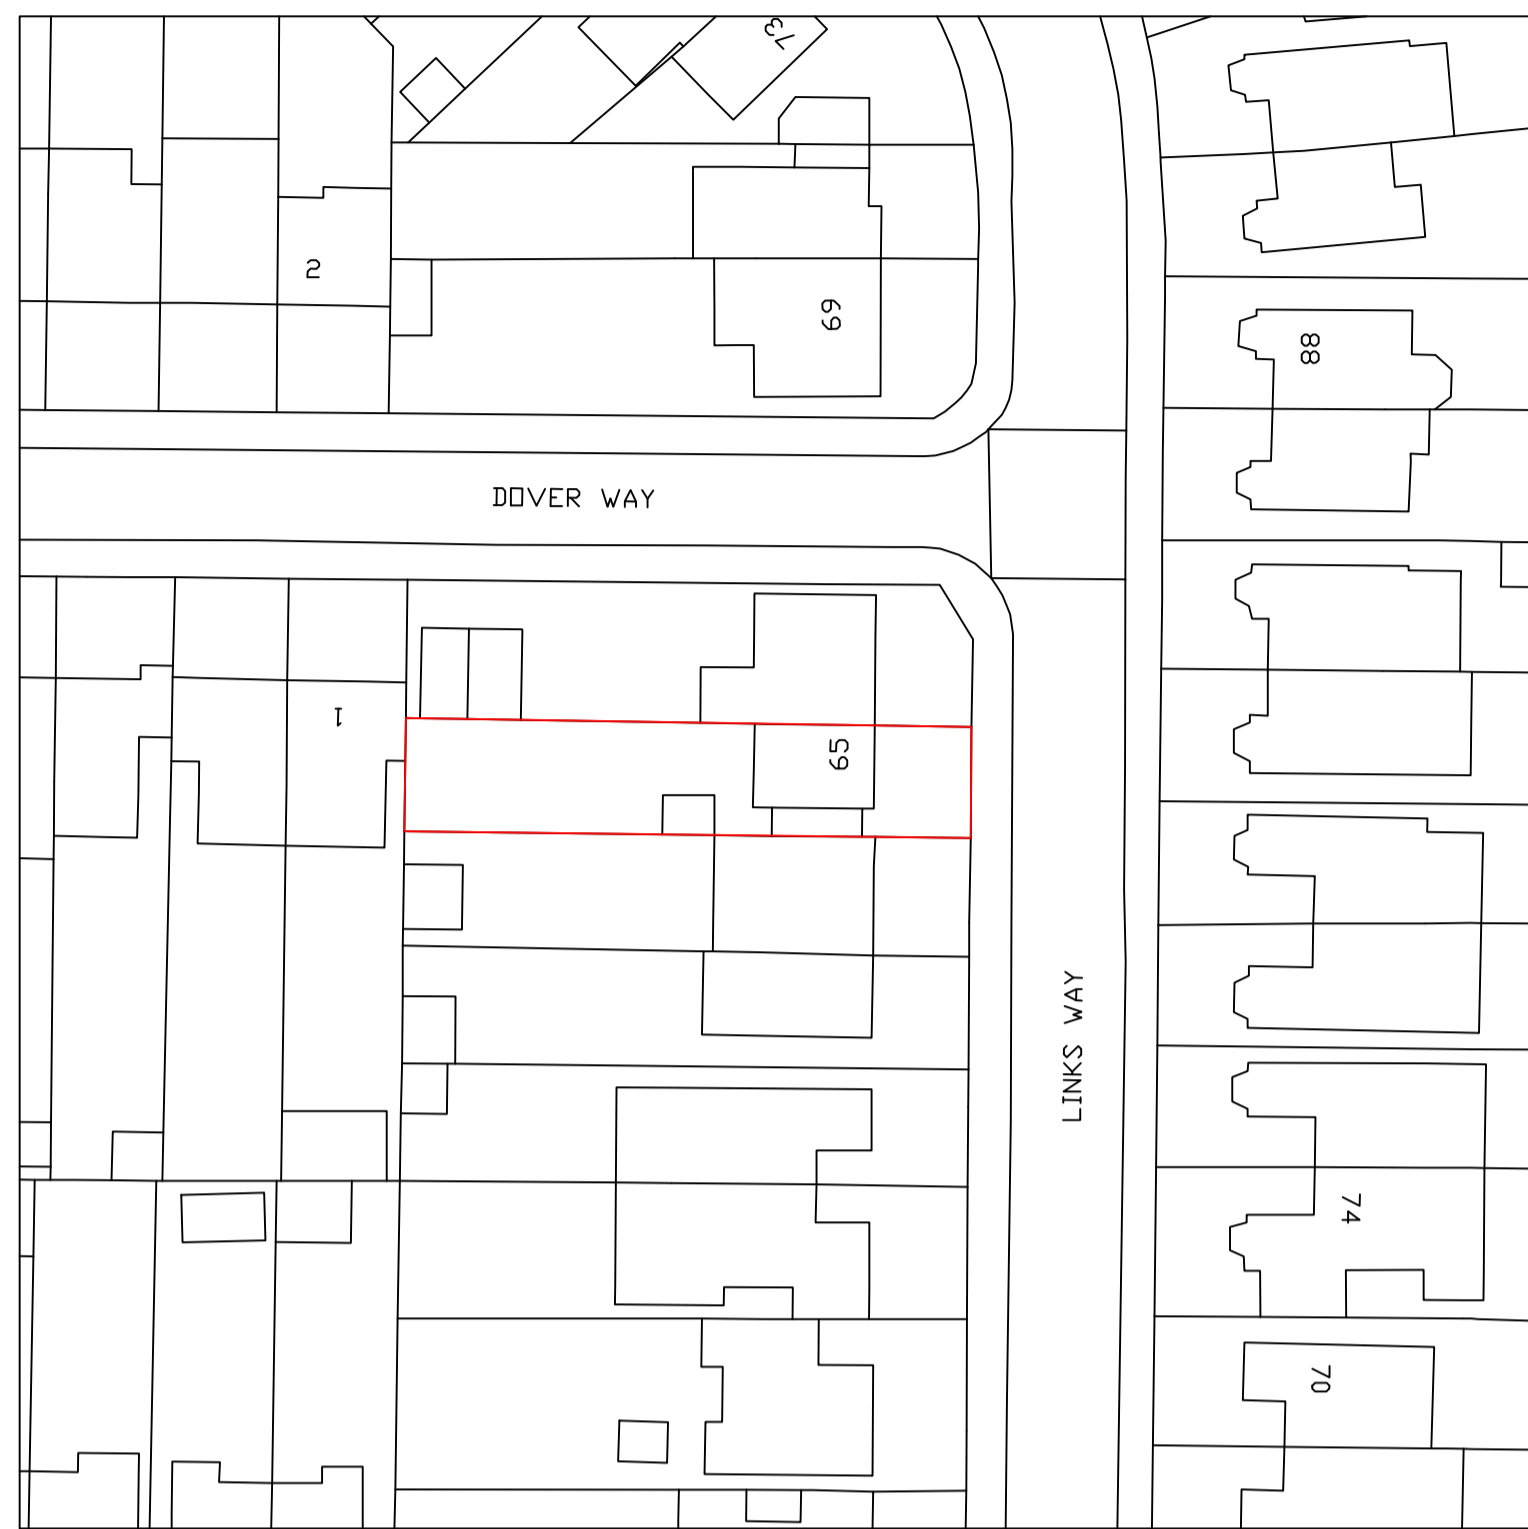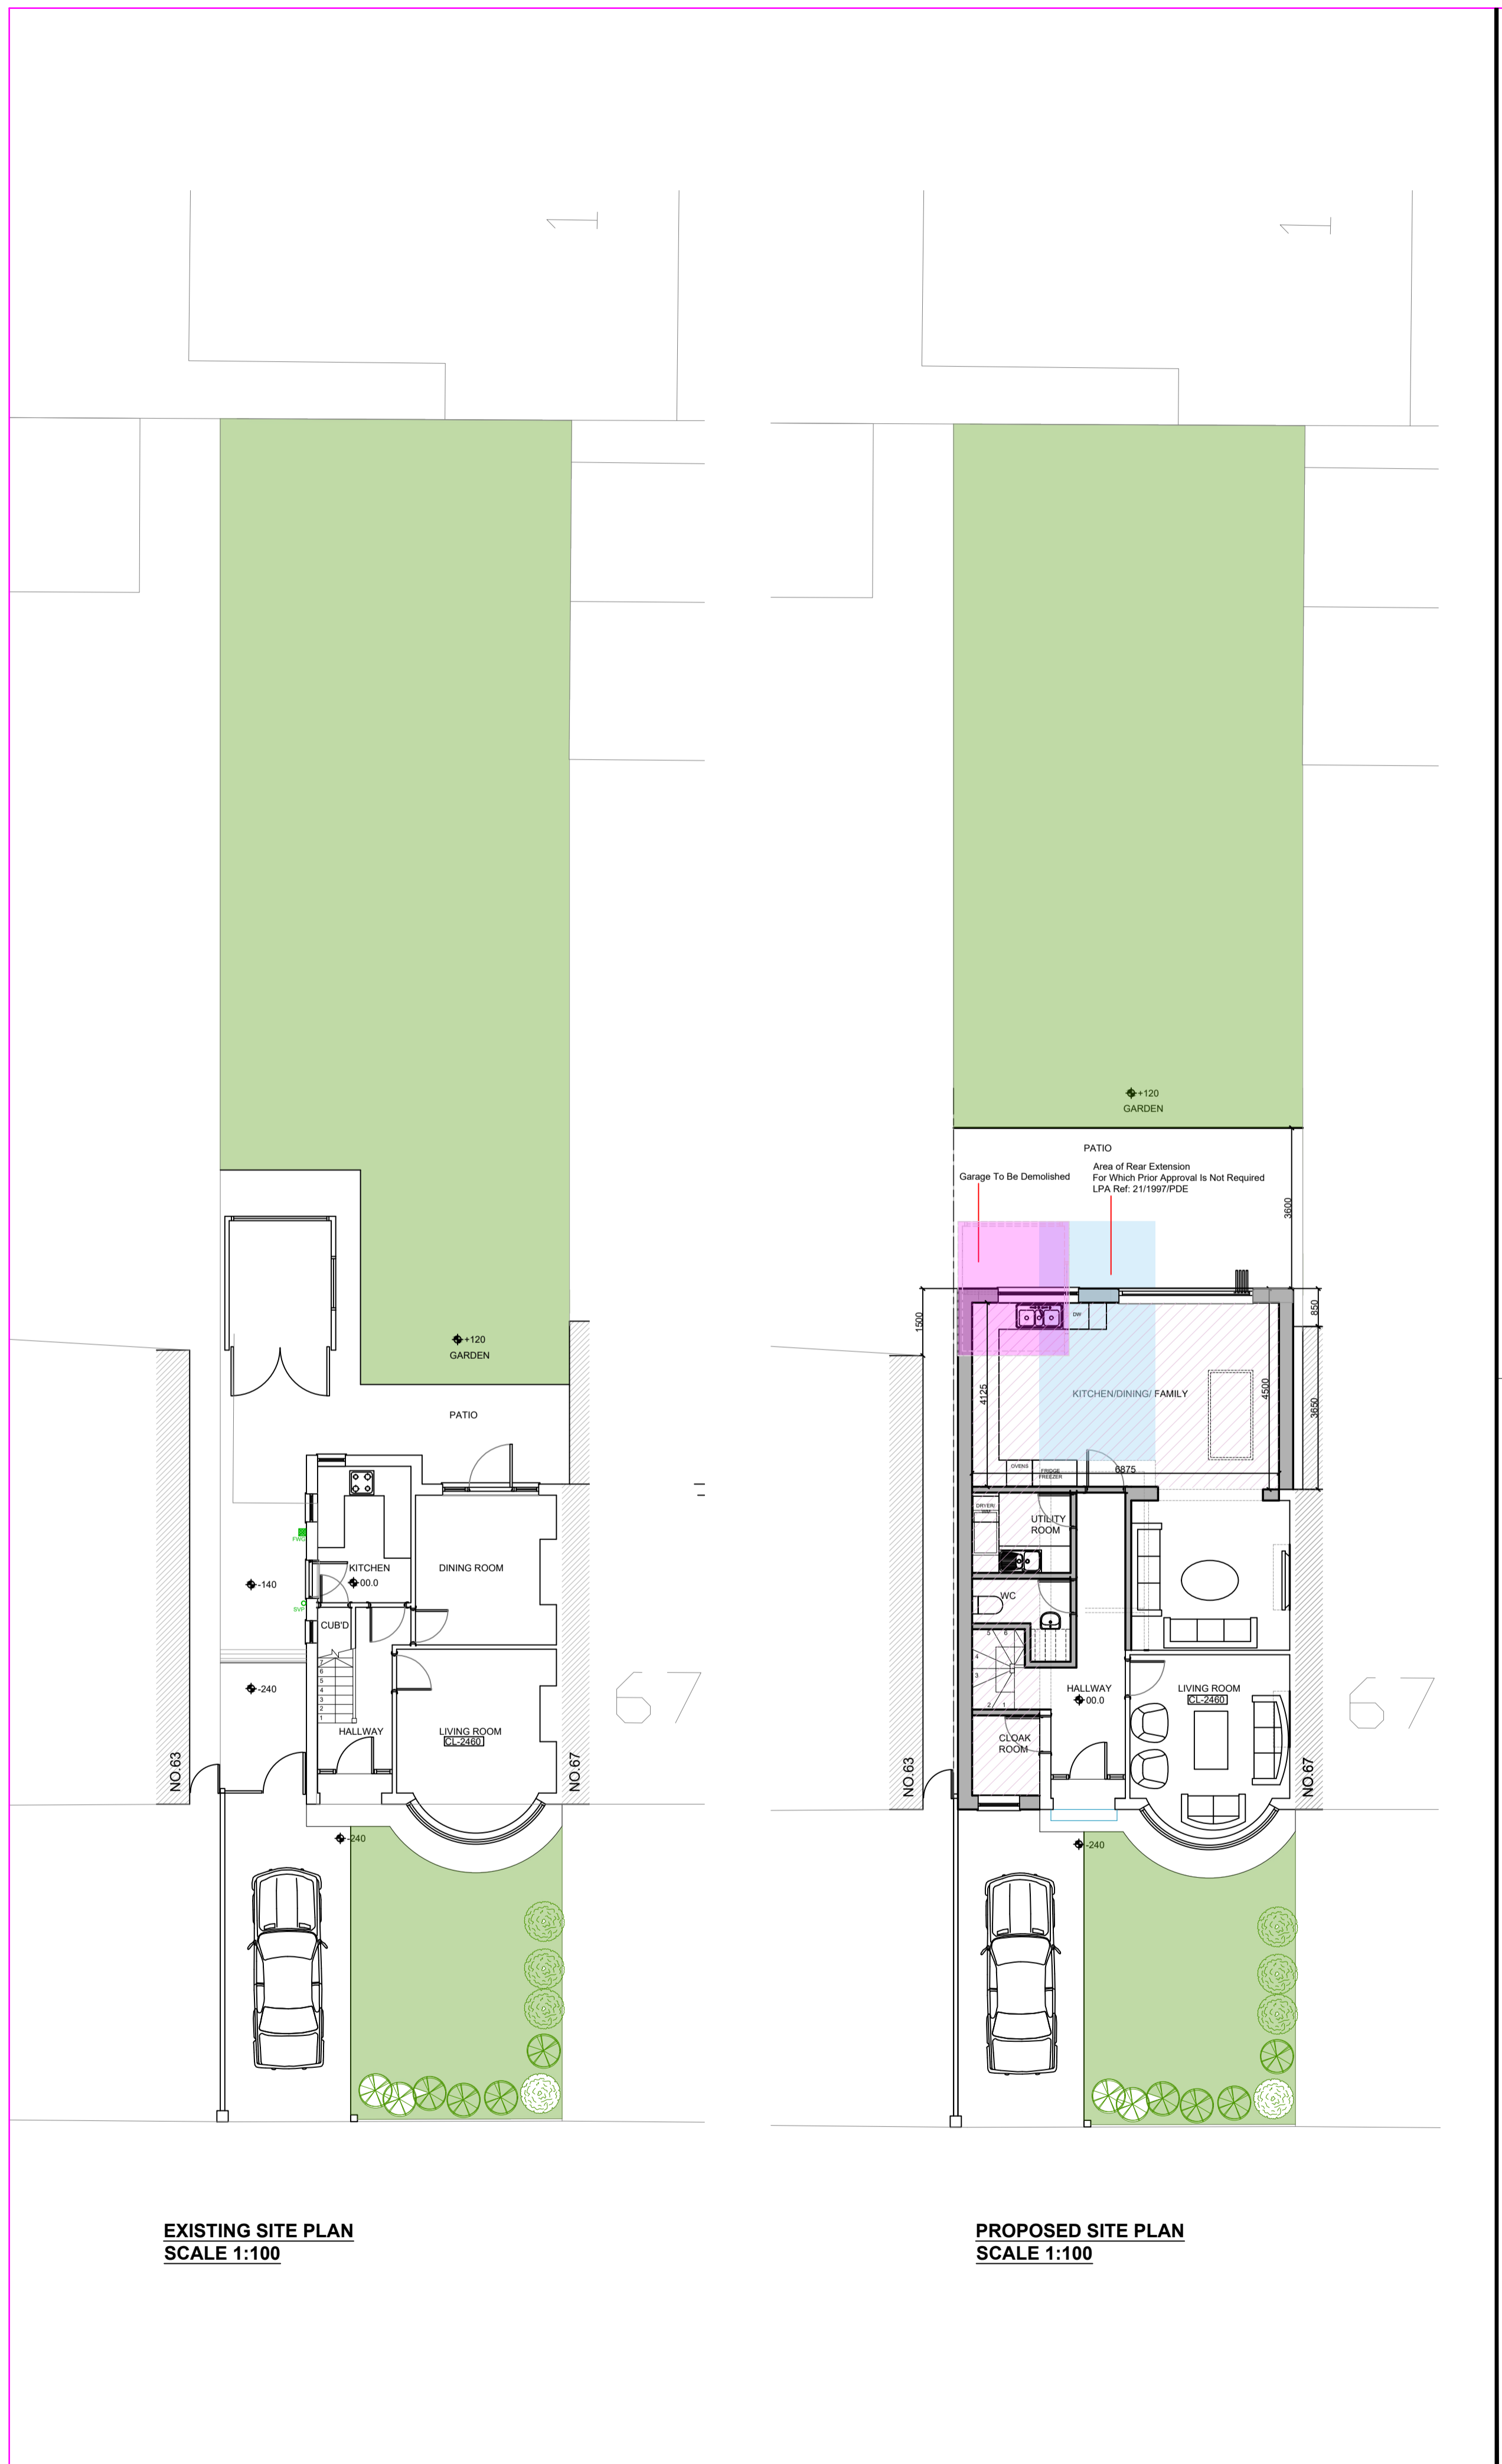

**LOCATION PLAN**  
SCALE 1:500

 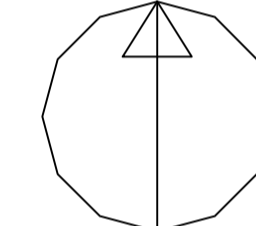


REVISIONS:



ARCHITECTS AND CHARTERED SURVEYORS

**PROJECT:**  
65 LINKS WAY  
CROXLEY GREEN  
HERTS  
WD3 3RH  
**TITLE:**  
EXISTING AND PROPOSED SITE  
PLANS AND LOCATION PLAN  
**FOR PLANNING PURPOSES ONLY**

**SCALE:** 1:100 & 1:500 @A1  
**DATE:** 22.11.21

 

3438 HH4 E