
 


ALL DIMENSIONS TO BE CHECKED ON SITE.
COPYRIGHT RESERVED.

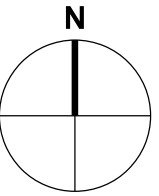

Crown Copyright and database rights 2021. OS 100031961 National Map Centre. Purchased 06/09/2021 1 year licence.

REVISIONS

SCALE	DATE	DRAWN	CHECKED
1:1250	06.09.21	CDG	

PROJECT


90 Kenilworth Drive
Croxley Green
Hertfordshire

DRAWING

Location plan

Director:
Christopher Gregory RIBA



2 Oakleigh Drive
Croxley Green, Rickmansworth
Hertfordshire WD3 3EF
T: 07818 412869
E: chris.gregory@tec-architecture.com
Company No: 05450812

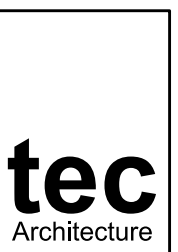

DRAWING No.

212017 - D - 01

ALL DIMENSIONS TO BE CHECKED ON SITE.
COPYRIGHT RESERVED.

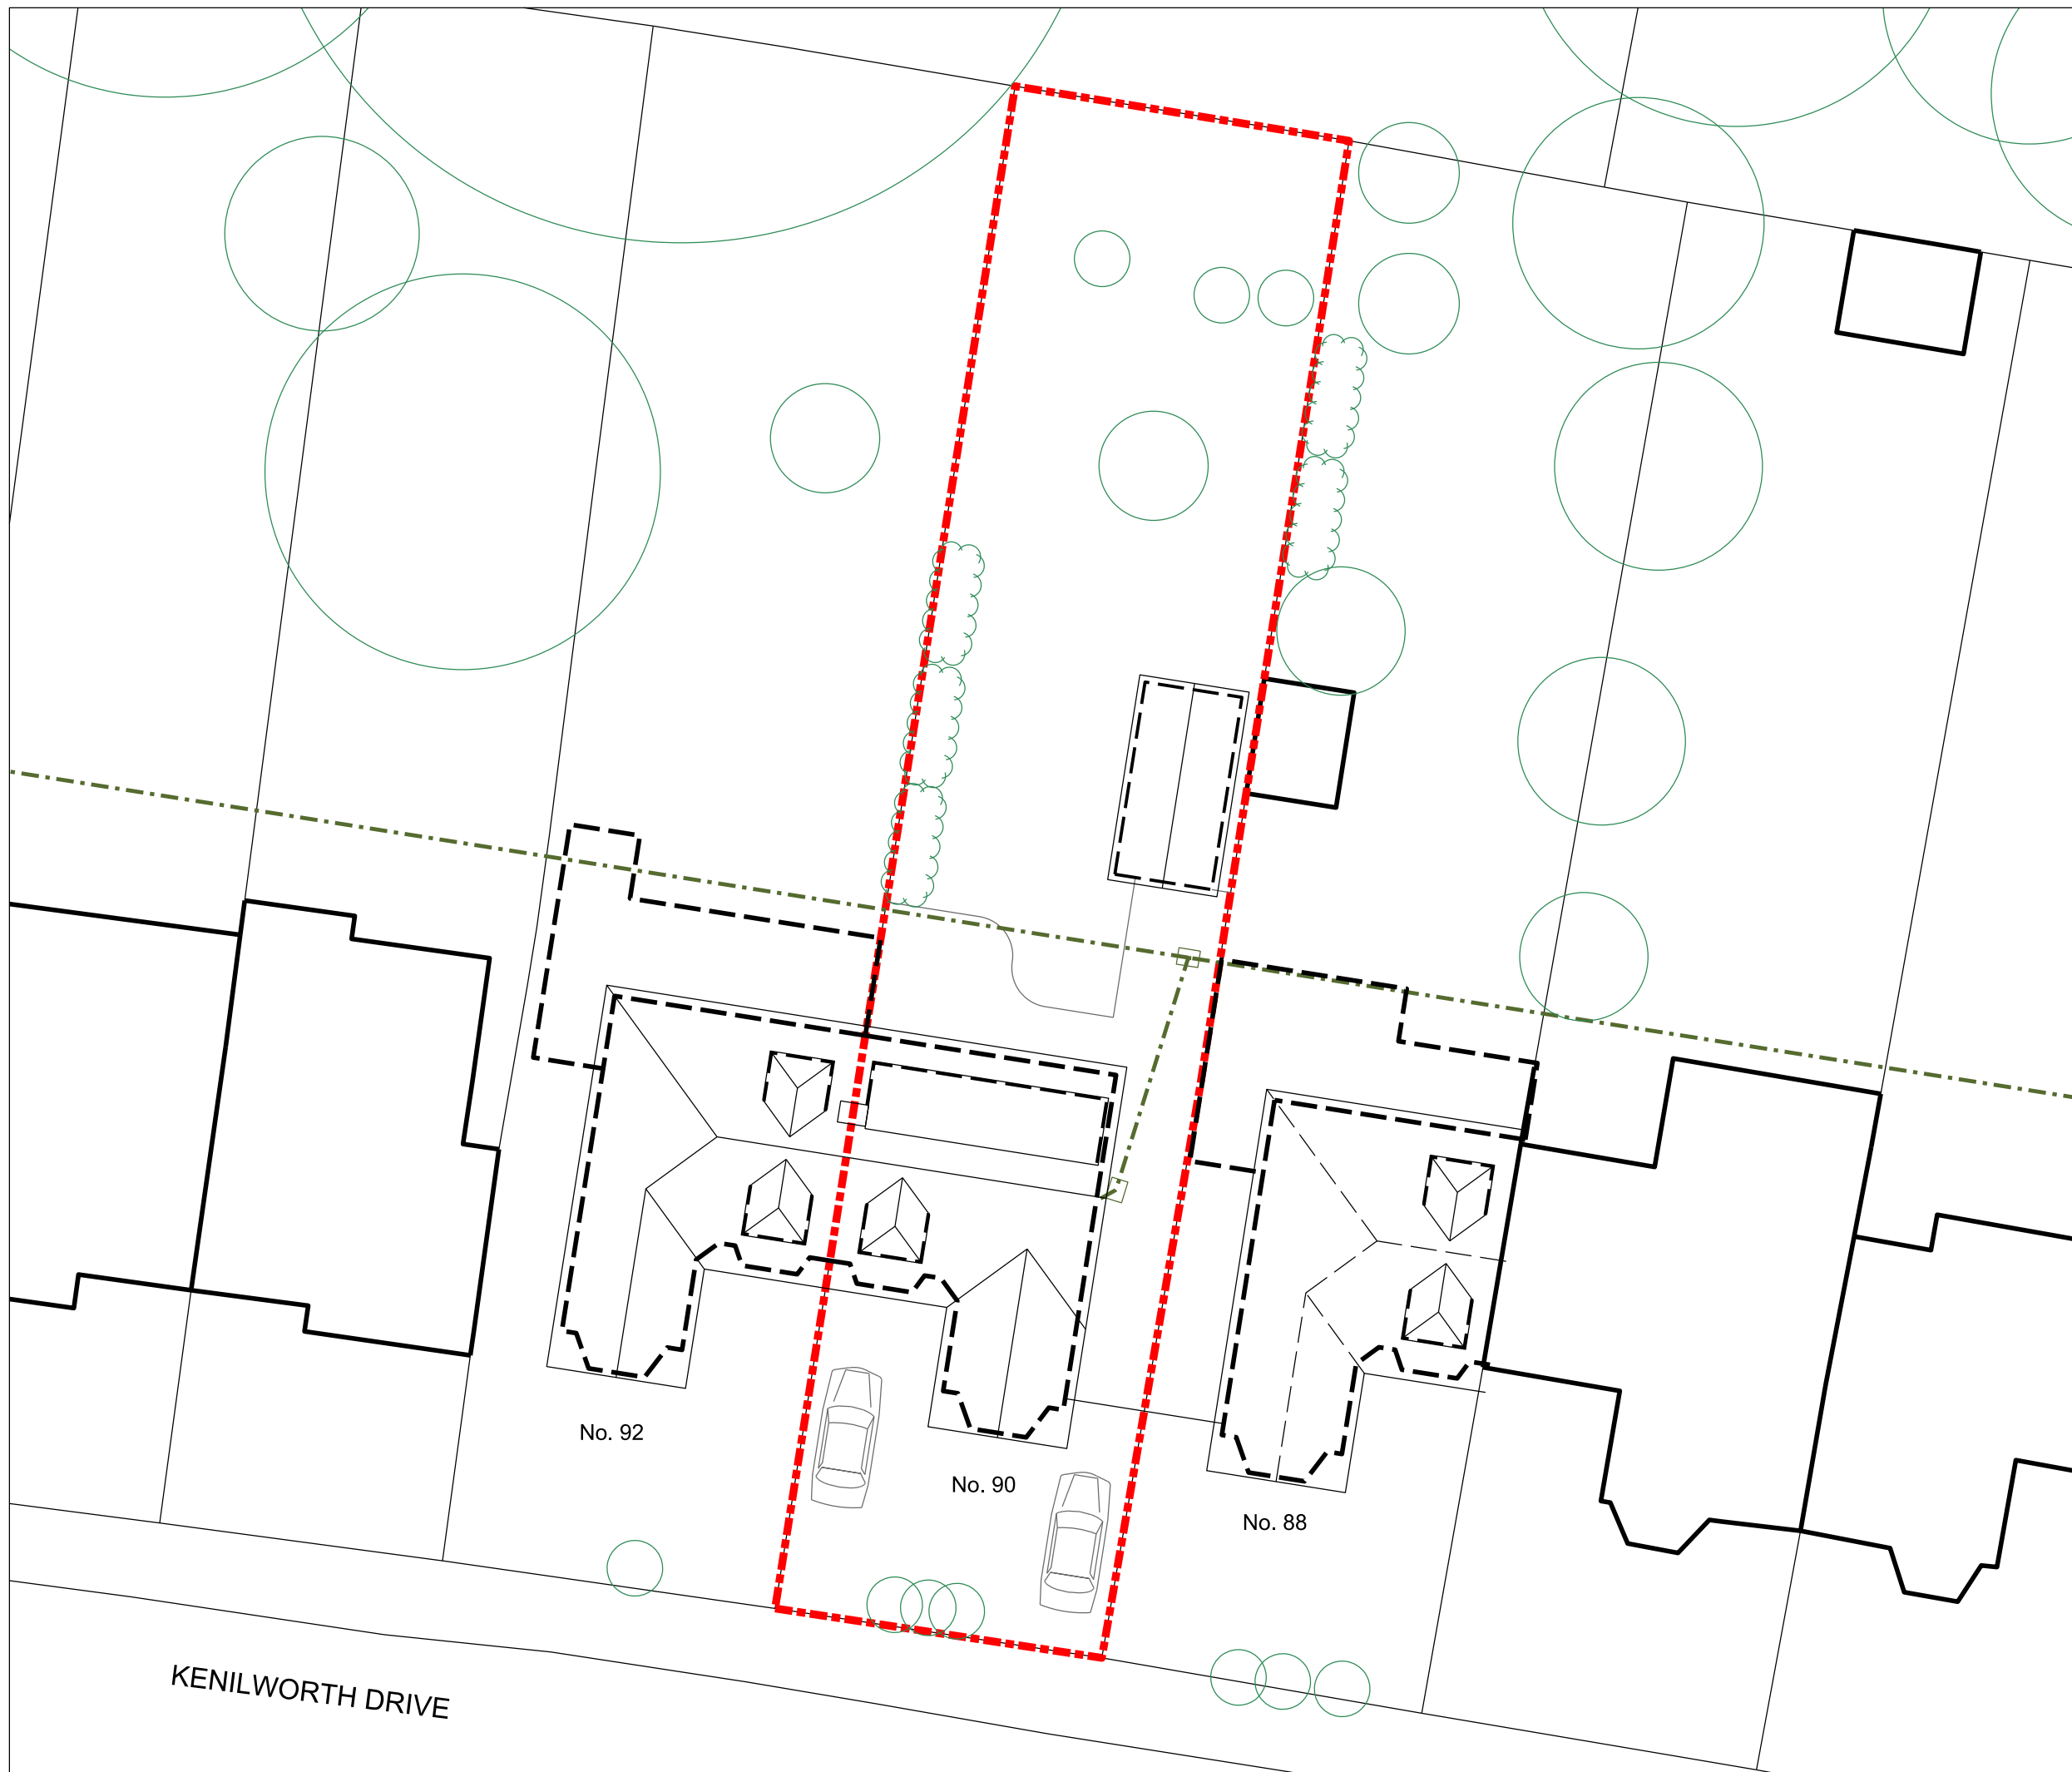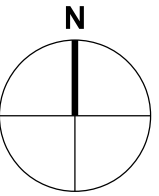

REVISIONS

SCALE	DATE	DRAWN	CHECKED
1:200	07.09.21	CDG	

PROJECT


90 Kenilworth Drive
Croxley Green
Hertfordshire

DRAWING

Site plan
existing

Director:
Christopher Gregory RIBA



2 Oakleigh Drive
Croxley Green, Rickmansworth
Hertfordshire WD3 3EF
T: 07818 412869
E: chris.gregory@tec-architecture.com
Company No: 05450812

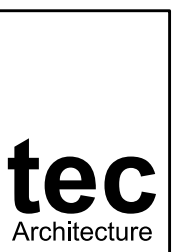

DRAWING No.

212017 - D - 02

ALL DIMENSIONS TO BE CHECKED ON SITE.
COPYRIGHT RESERVED.

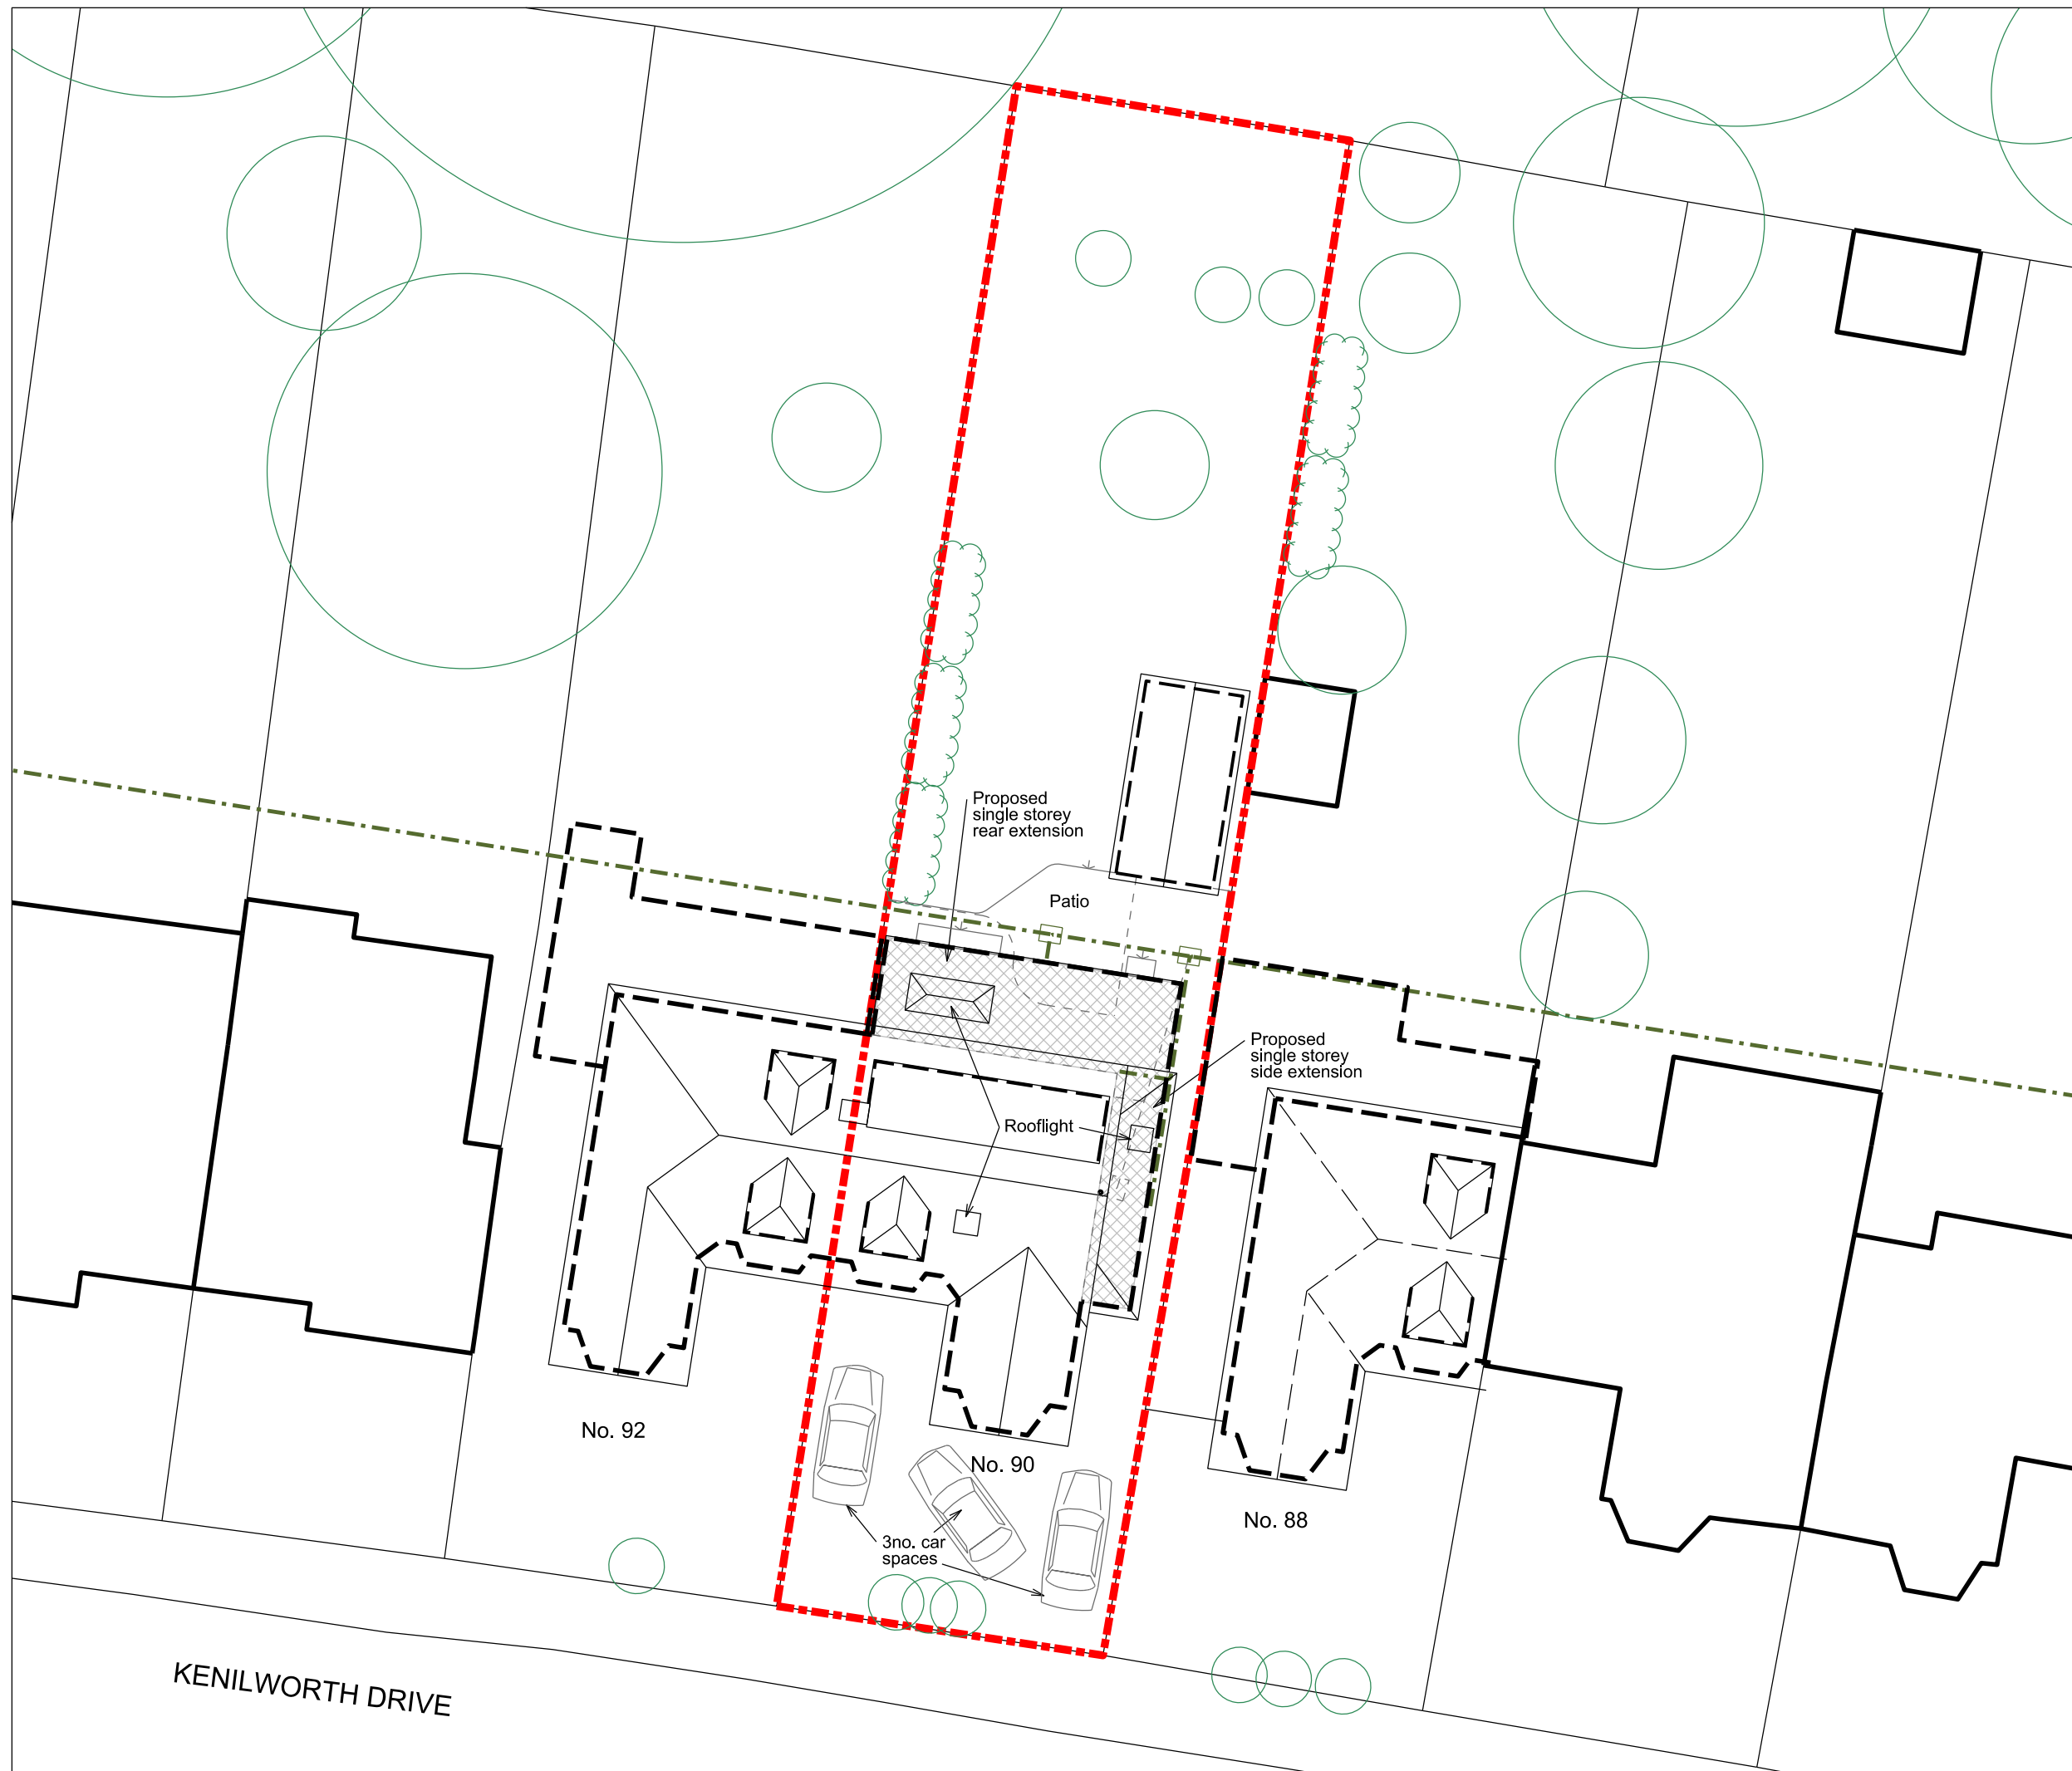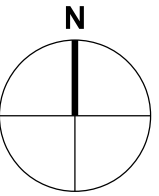

- B 24.11.21 CDG Patio steps rev. as client comment
 - A 23.11.21 CDG Patio steps shown
- REVISIONS

SCALE	DATE	DRAWN	CHECKED
1:200	28.09.21	CDG	

PROJECT


90 Kenilworth Drive
Croxley Green
Hertfordshire

DRAWING

Site plan
proposed

Director:
 Christopher Gregory RIBA



2 Oakleigh Drive
 Croxley Green, Rickmansworth
 Hertfordshire WD3 3EF
 T: 07818 412869
 E: chris.gregory@tec-architecture.com
 Company No: 05450812

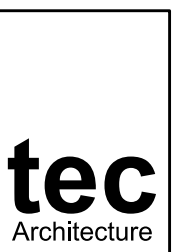

DRAWING No.

212017 - D - 07 - B


ALL DIMENSIONS TO BE CHECKED ON SITE.
COPYRIGHT RESERVED.

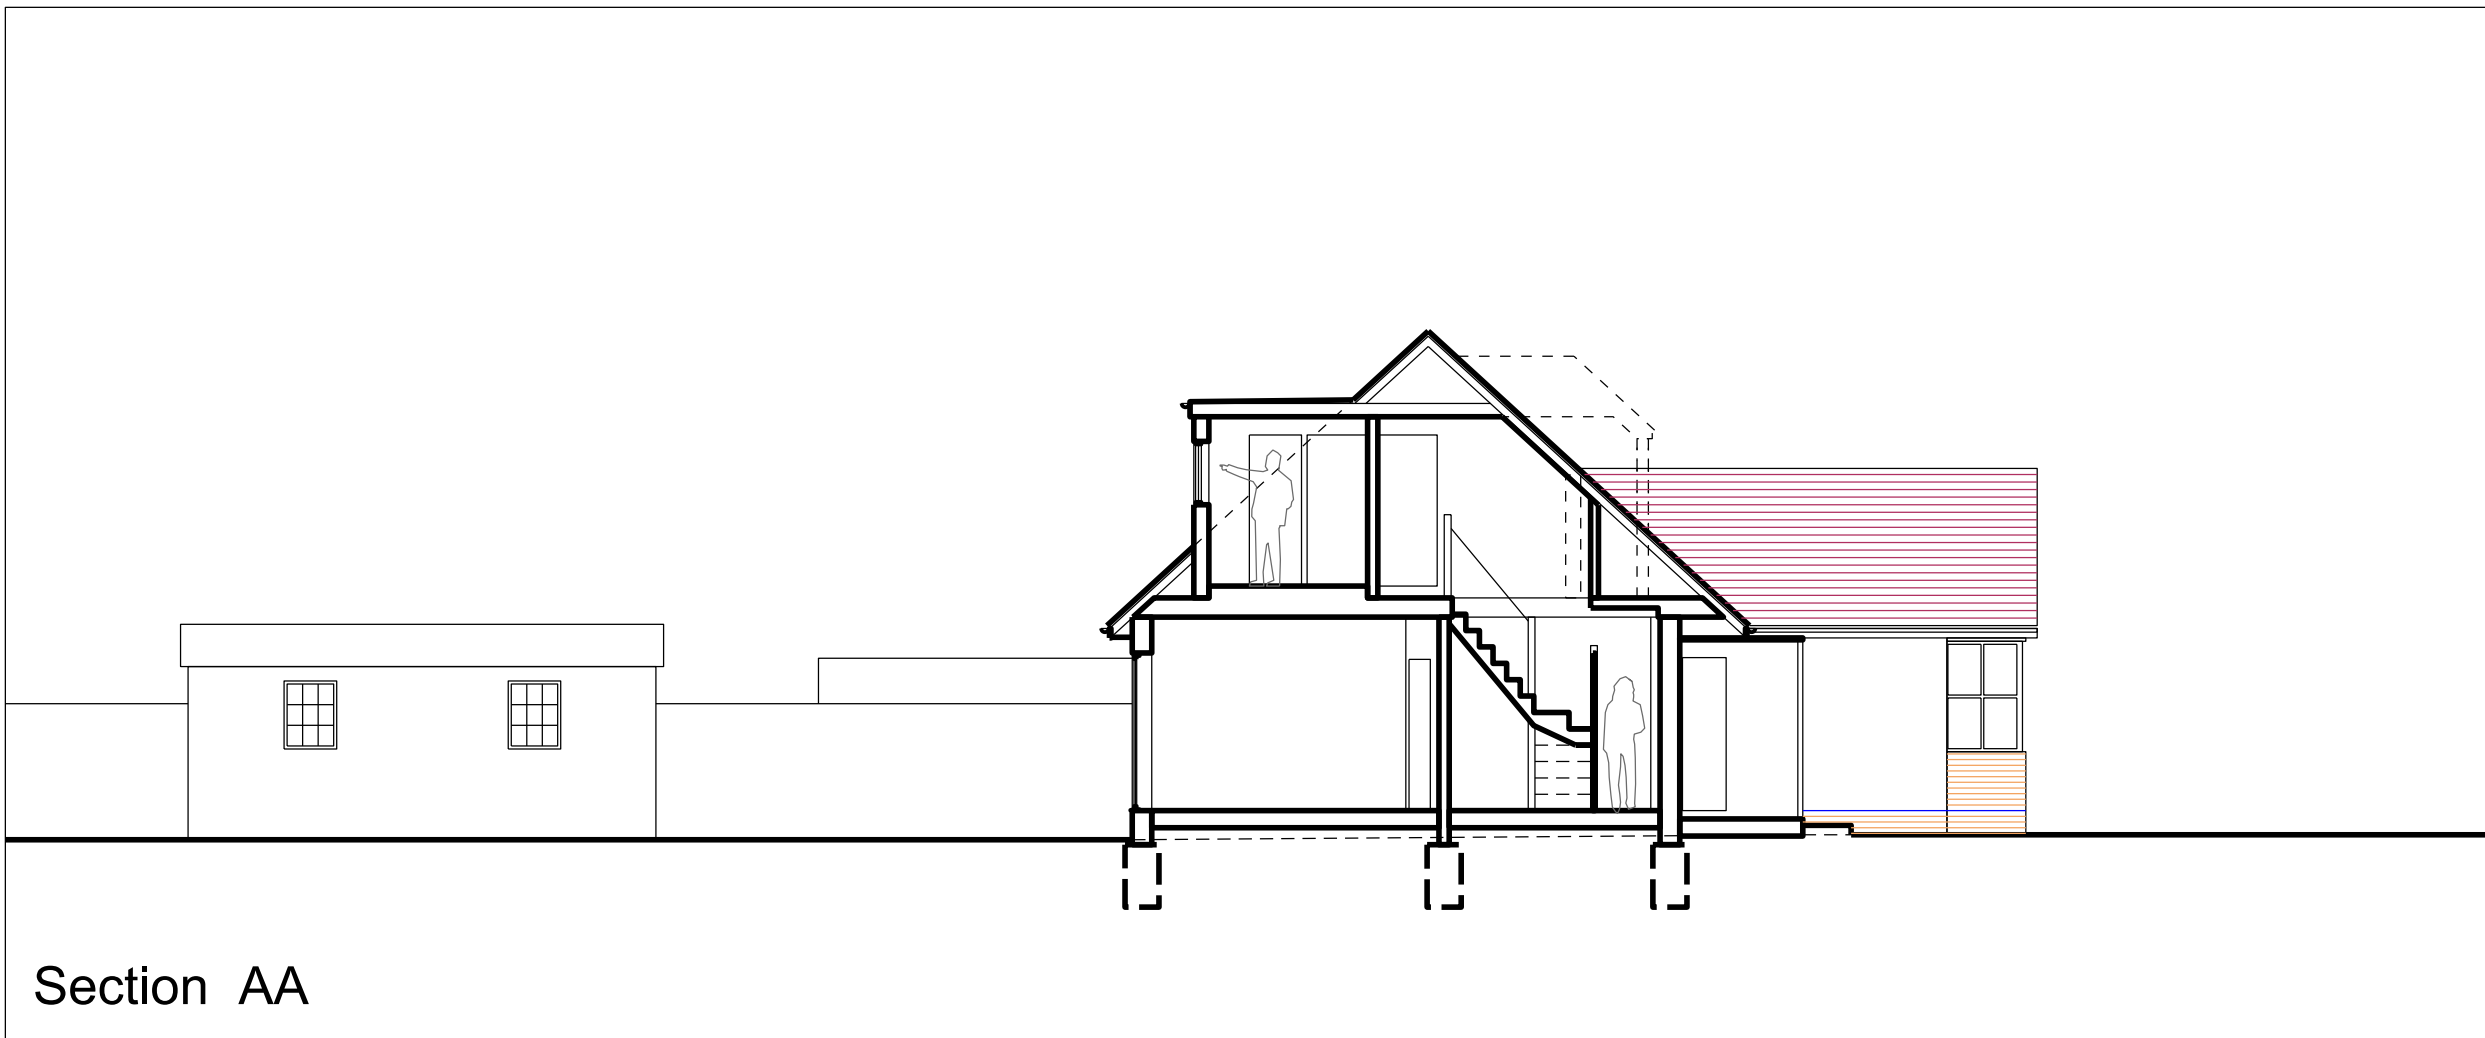 

Section AA



Section BB

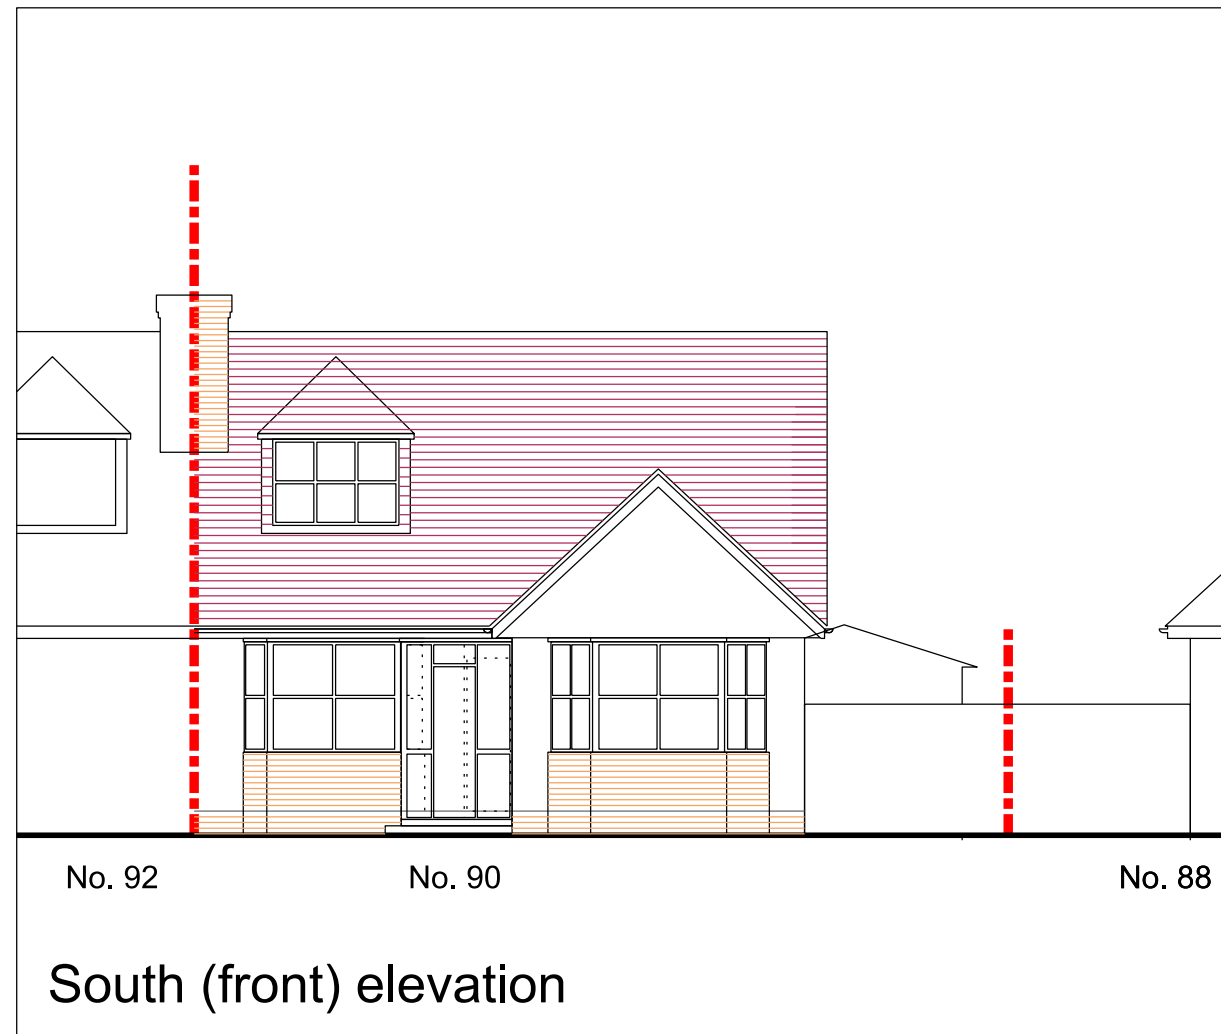

South (front) elevation

B 24.11.21 CDG Existing brick finish shown
A 11.10.21 CDG Scale bar amended
REVISIONS

SCALE	DATE	DRAWN	CHECKED
1:100	09.09.21	CDG	

PROJECT


90 Kenilworth Drive
Croxley Green
Hertfordshire

DRAWING

Sections & elevation 01
existing

Director:
Christopher Gregory RIBA

2 Oakleigh Drive
Croxley Green, Rickmansworth
Hertfordshire WD3 3EF
T: 07818 412869
E: chris.gregory@tec-architecture.com
Company No: 05450812

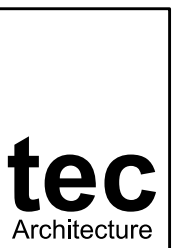



DRAWING No.

212017 - D - 05 - B

NOTES

ORIGINAL A3

ALL DIMENSIONS TO BE CHECKED ON SITE.
COPYRIGHT RESERVED.

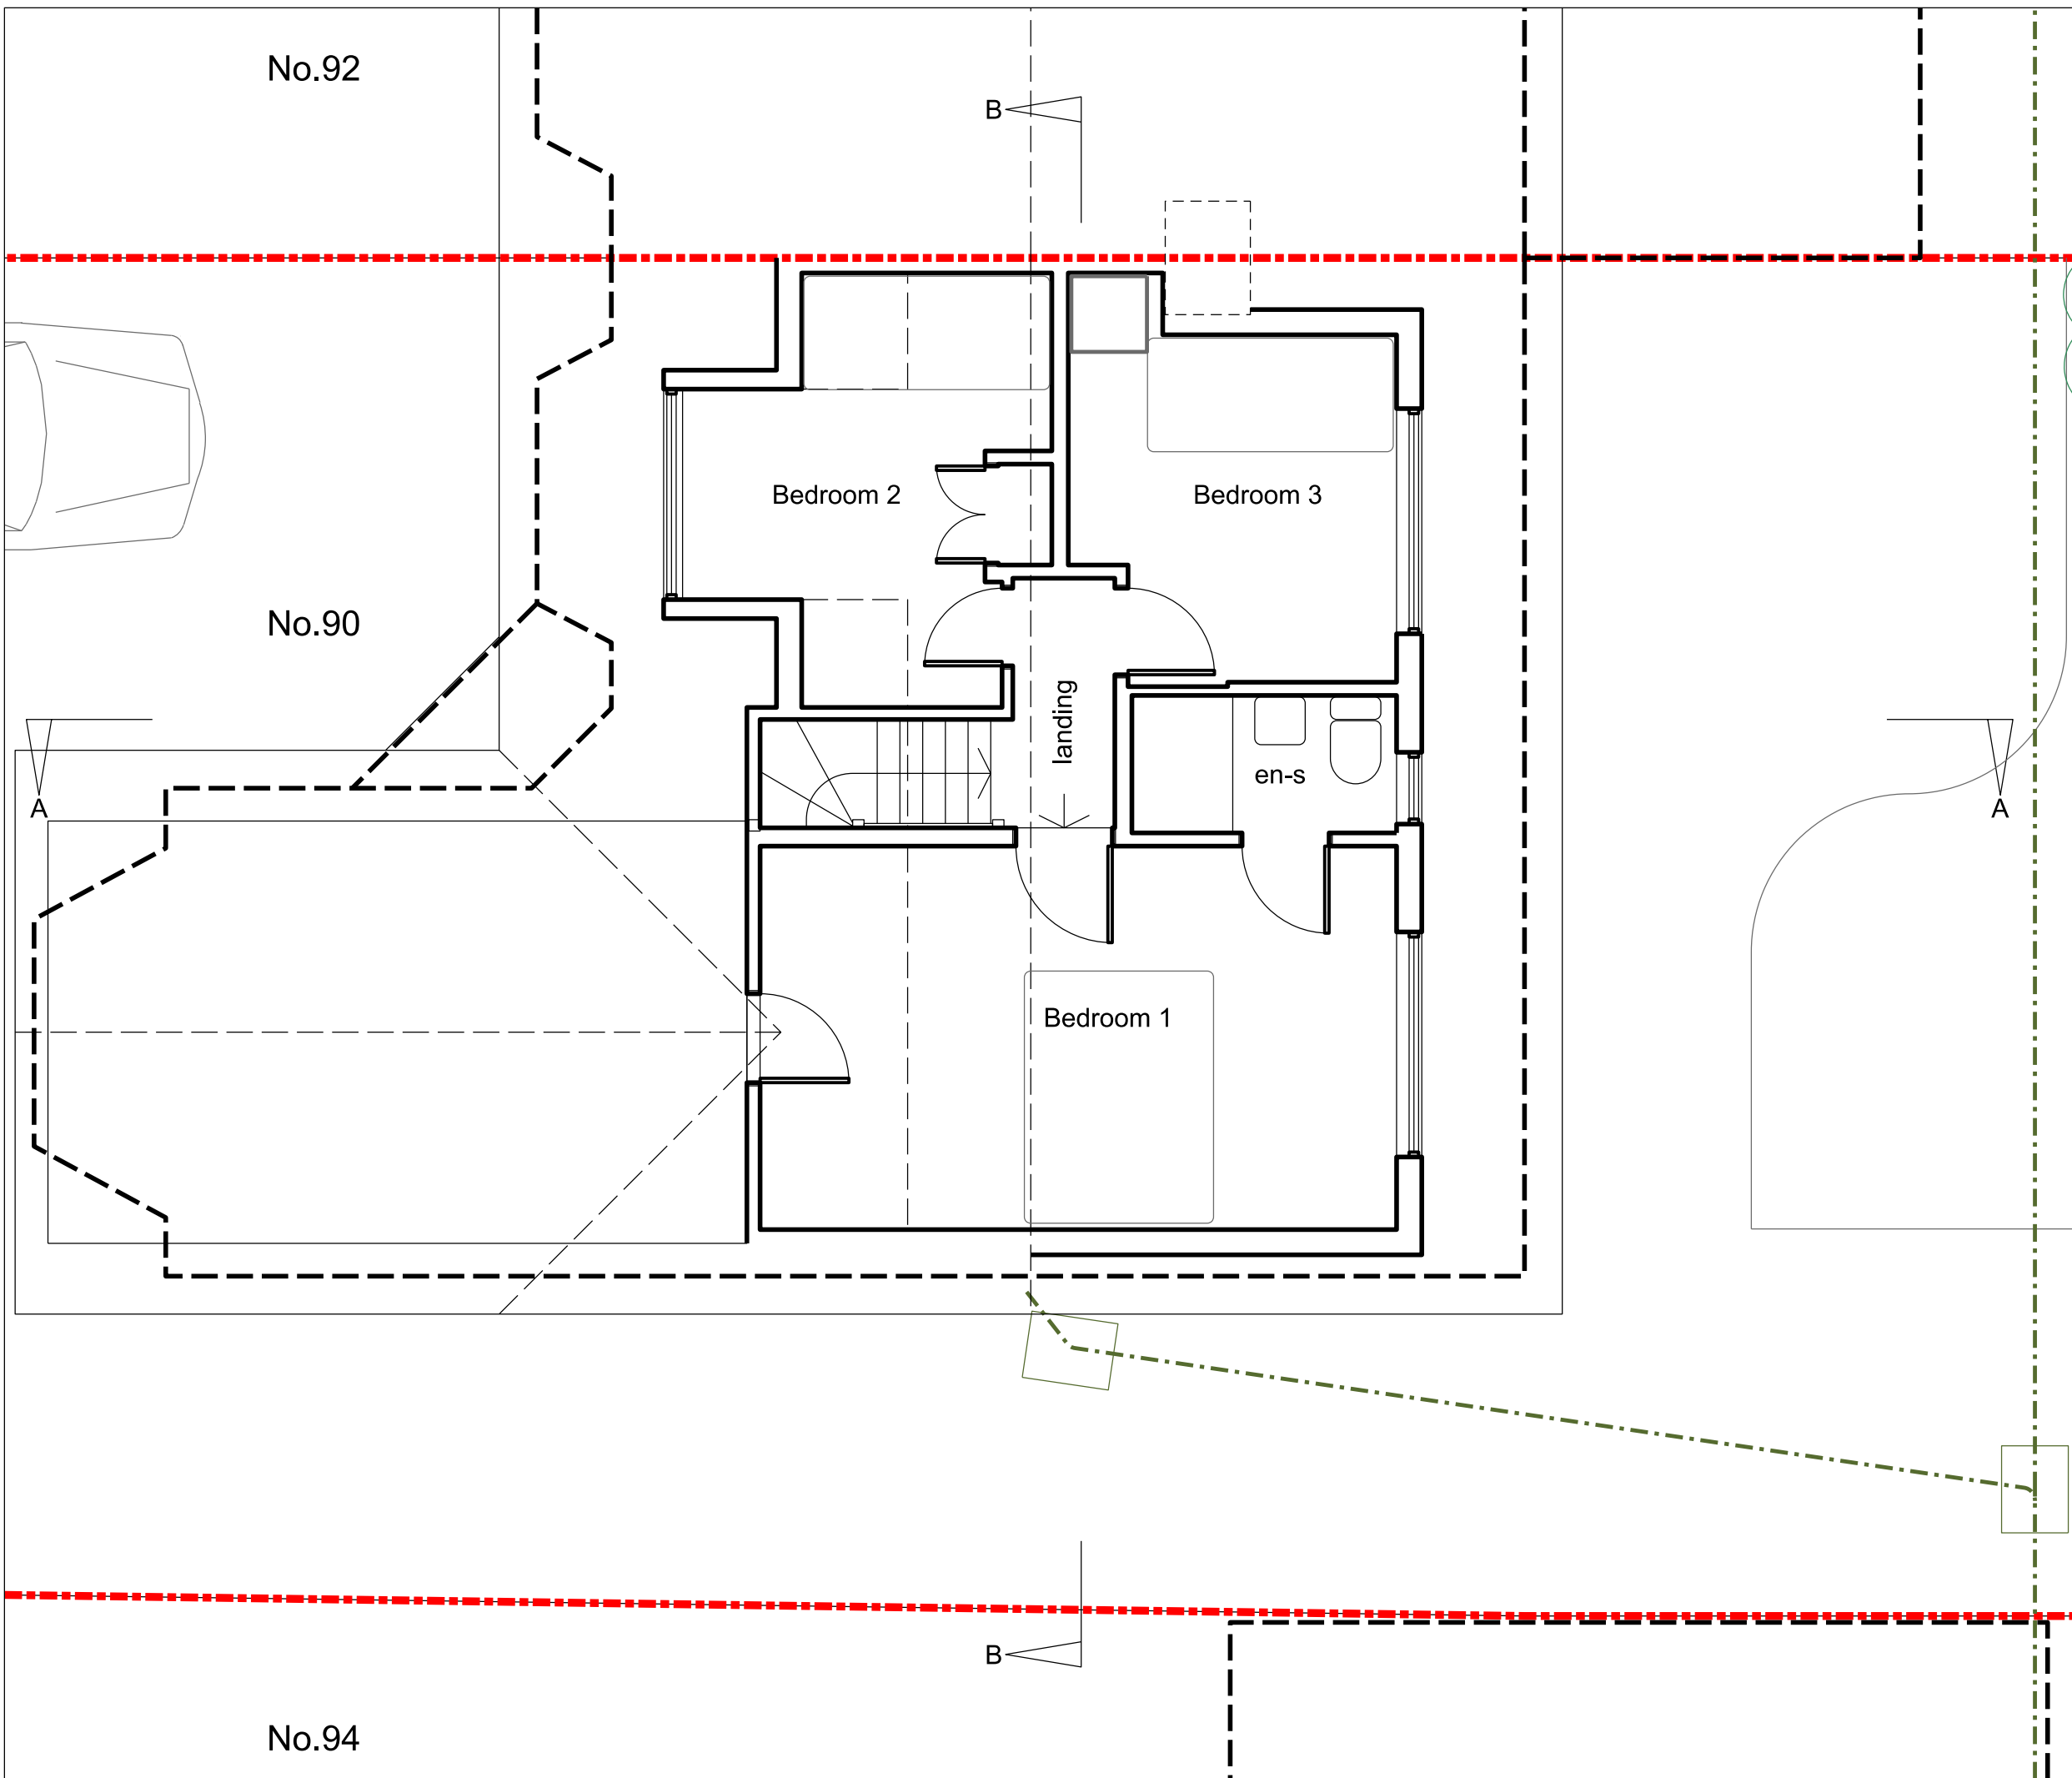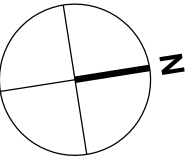

REVISIONS

SCALE	DATE	DRAWN	CHECKED
1:50	08.09.21	CDG	

PROJECT


90 Kenilworth Drive
Croxley Green
Hertfordshire

DRAWING

First floor plan
existing

Director:
Christopher Gregory RIBA


2 Oakleigh Drive
Croxley Green, Rickmansworth
Hertfordshire WD3 3EF
T: 07818 412869
E: chris.gregory@tec-architecture.com
Company No: 05450812

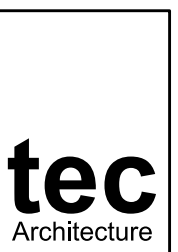


DRAWING No.

212017 - D - 04


ALL DIMENSIONS TO BE CHECKED ON SITE.
COPYRIGHT RESERVED.

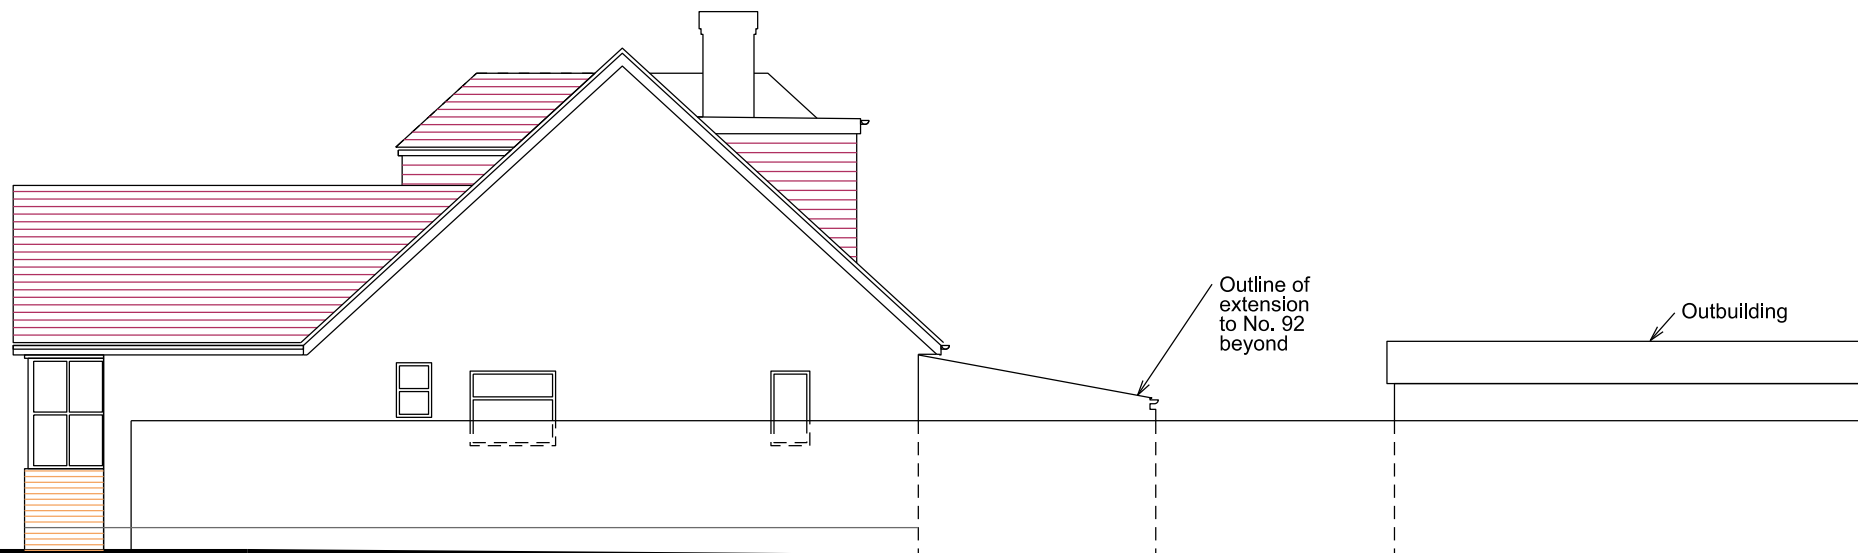

East (side) elevation

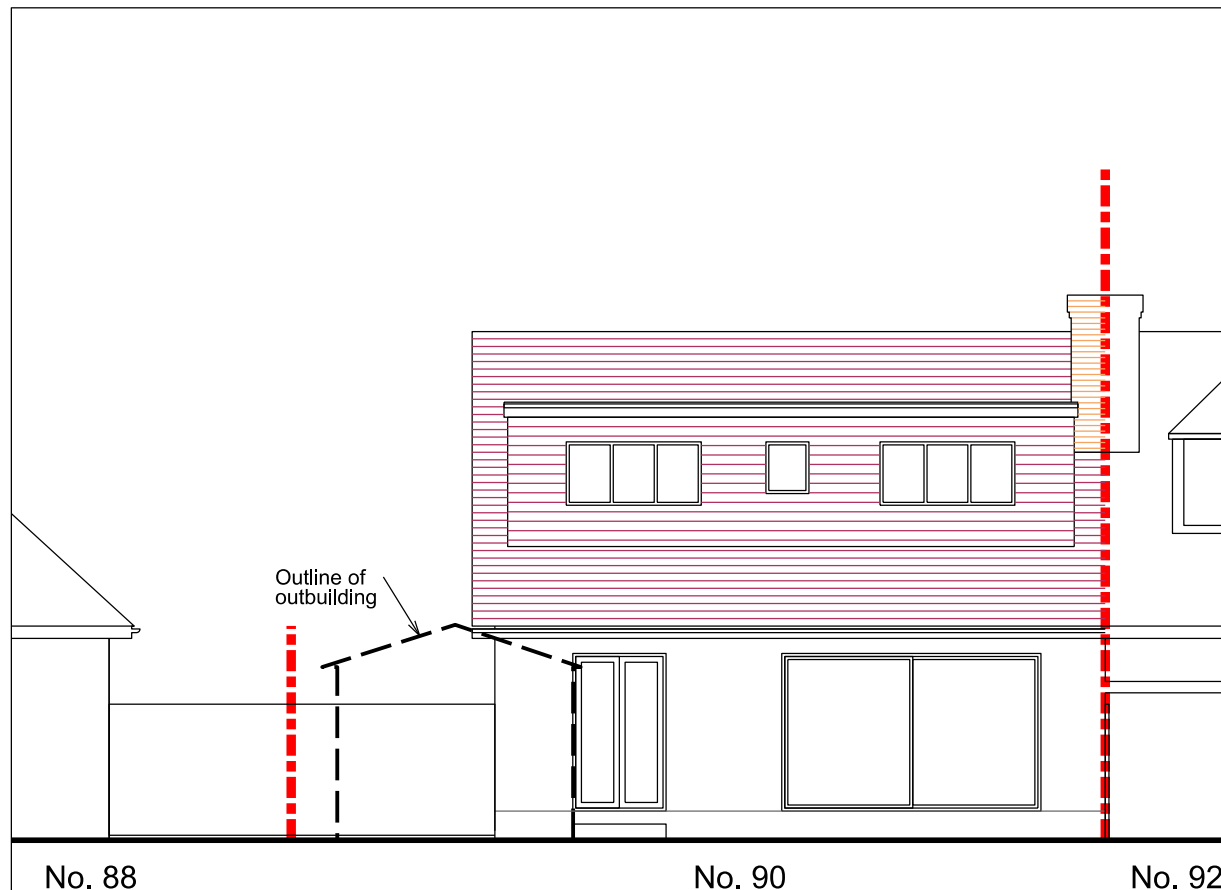

North (rear) elevation

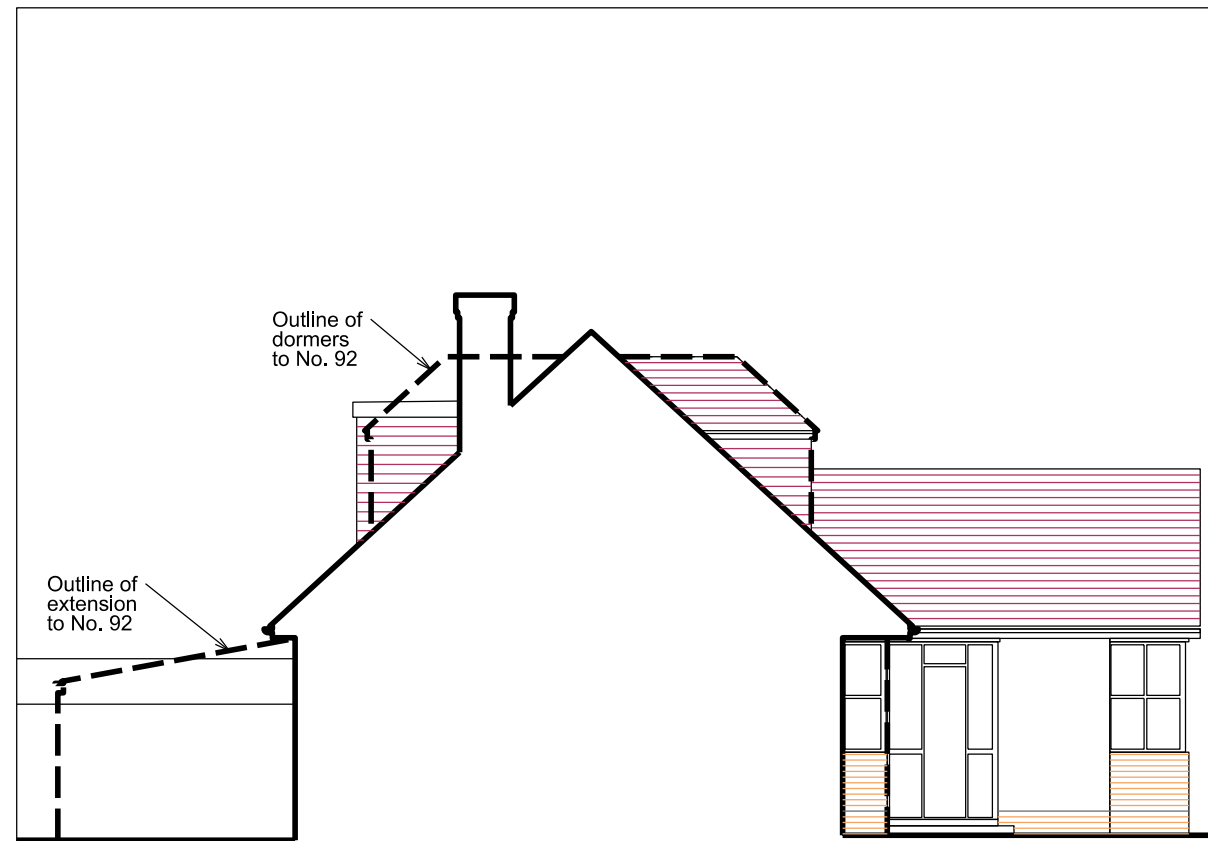

West (party wall) elevation

B 24.11.21 CDG Existing brick finish shown
A 11.10.21 CDG Scale bar amended
REVISIONS


SCALE	DATE	DRAWN	CHECKED
1:100	10.09.21	CDG	

PROJECT
90 Kenilworth Drive
Croxley Green
Hertfordshire

DRAWING
Elevations 02
existing



Director:
Christopher Gregory RIBA

2 Oakleigh Drive
Croxy Green, Rickmansworth
Hertfordshire WD3 3EF
T: 07818 412869
E: chris.gregory@tec-architecture.com
Company No: 05450812

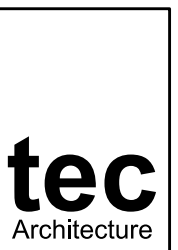

DRAWING No.
212017 - D - 06 - B

No.92

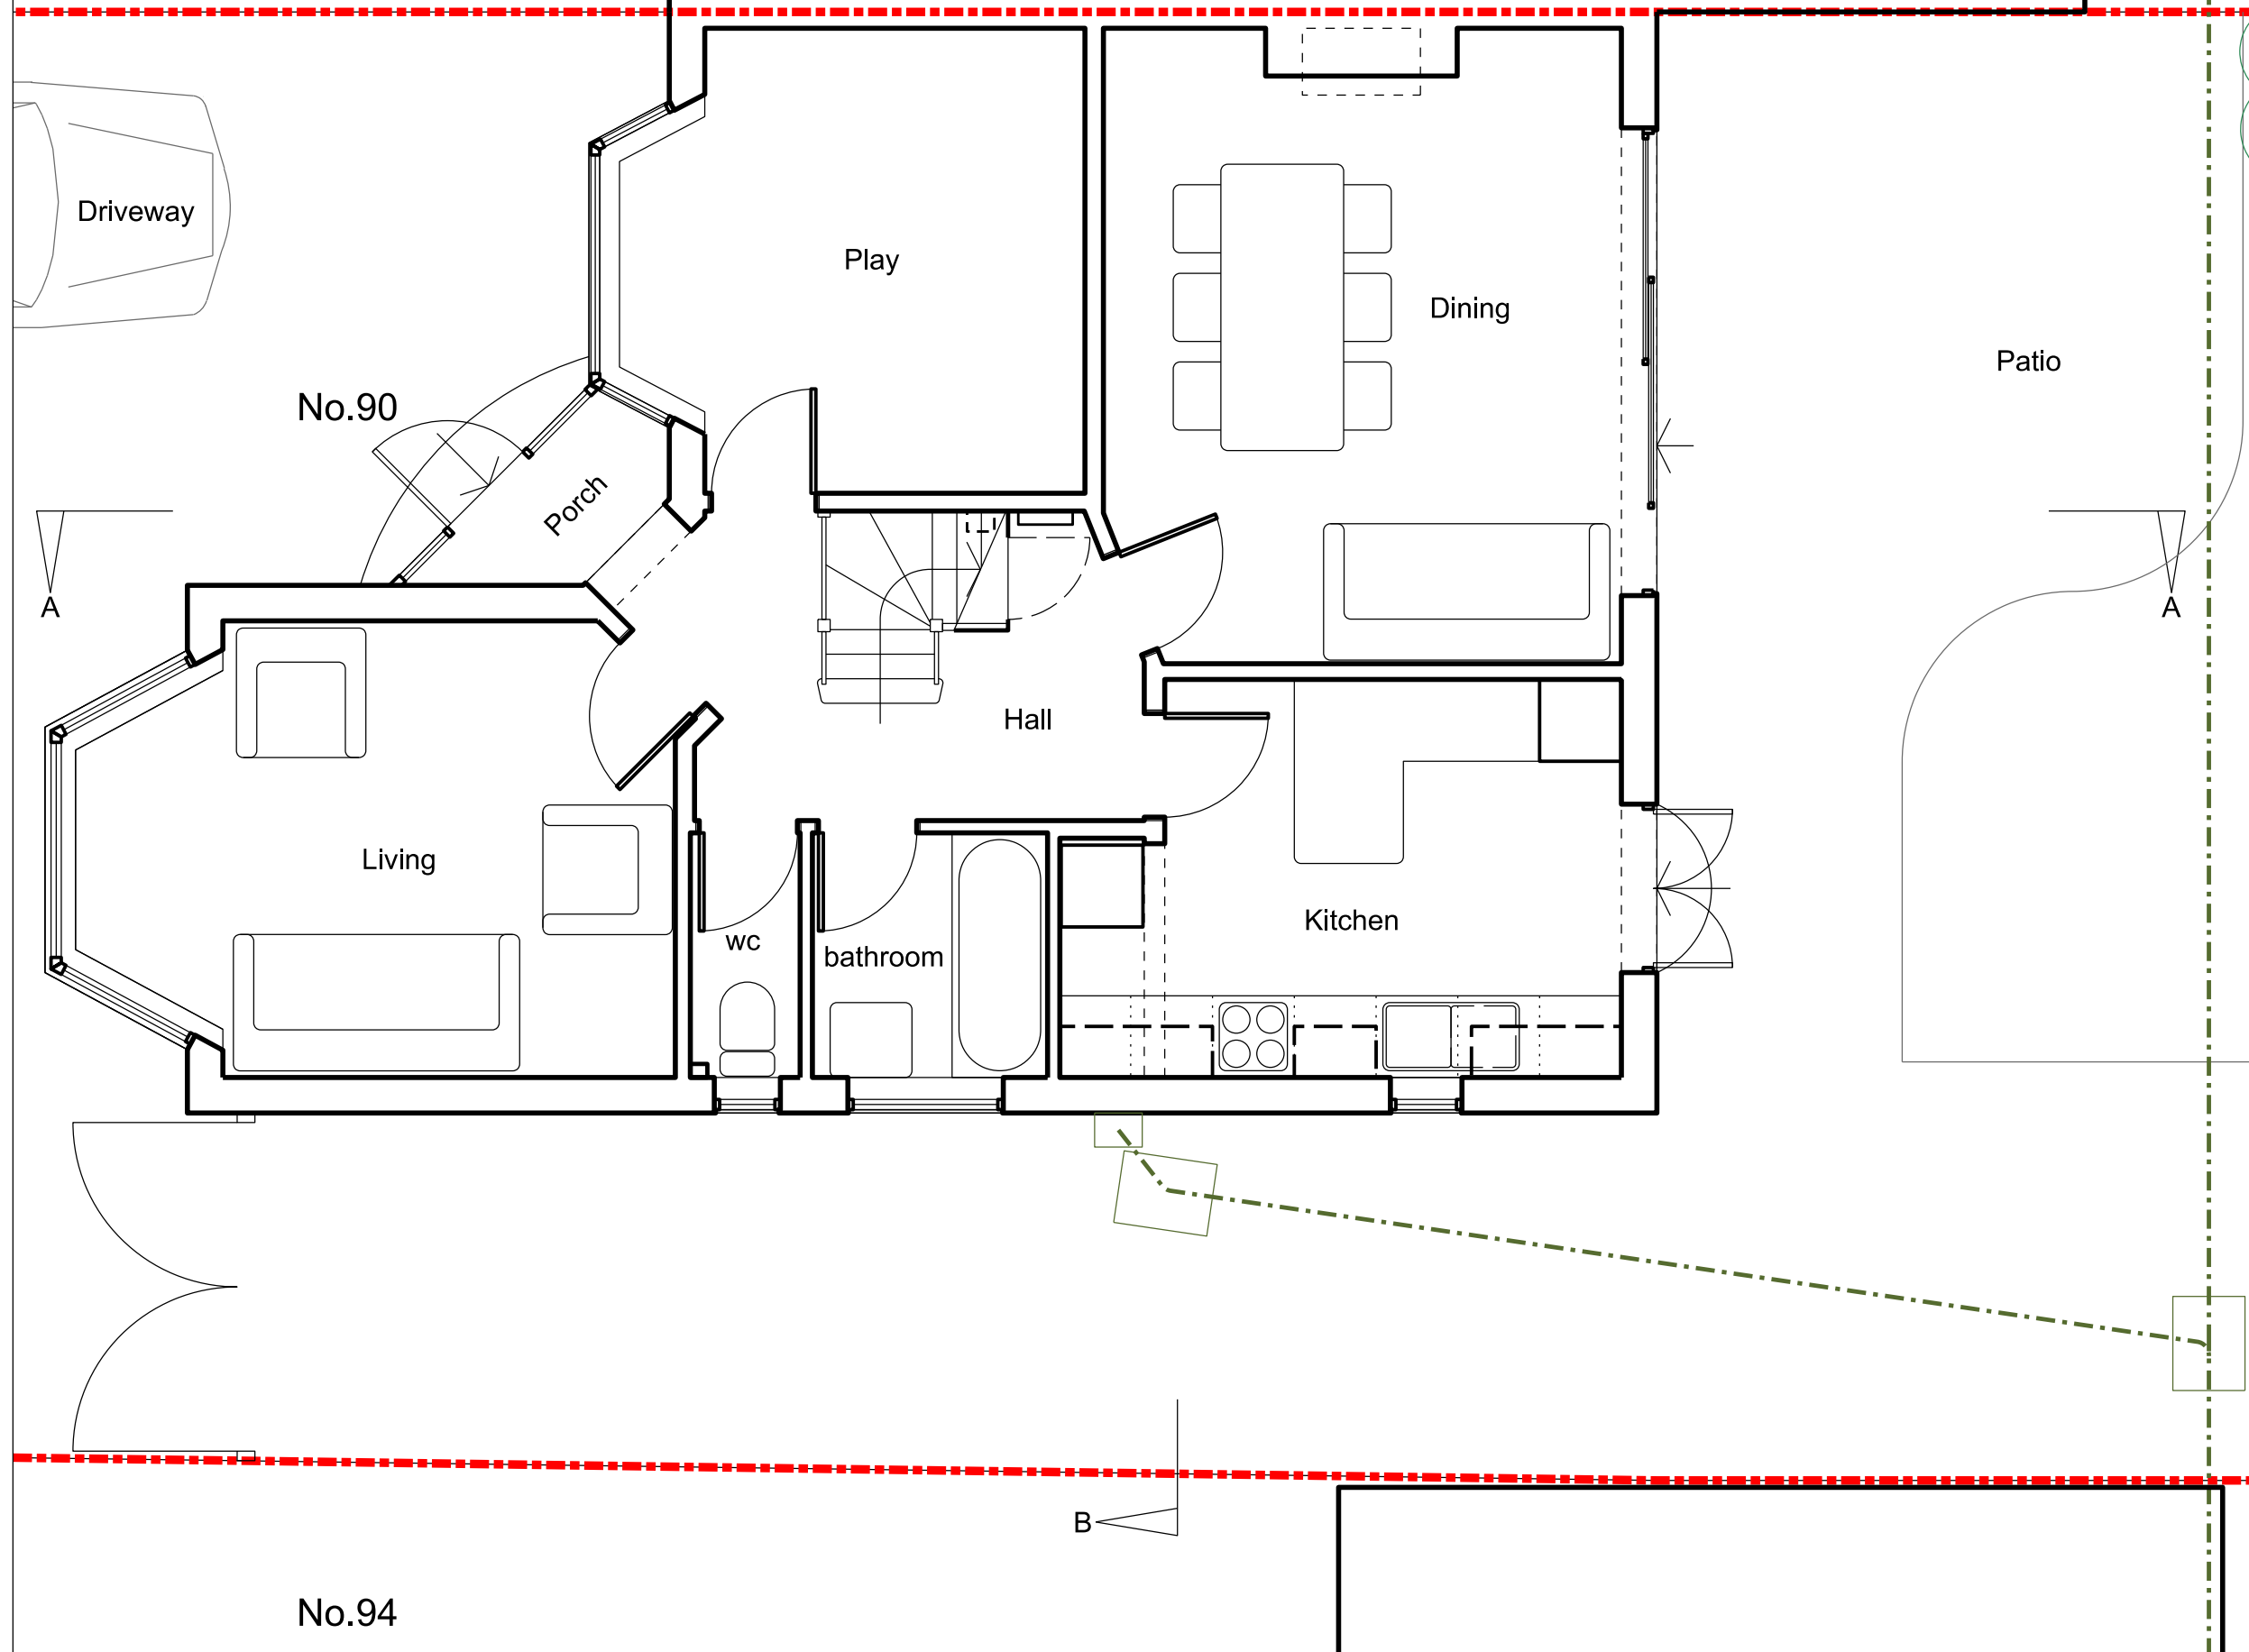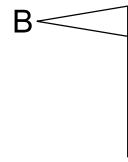

Driveway

No.90

Porch

Play

Dining

Patio

A

A

Hall

Living

WC

bathroom

Kitchen



No.94



NOTES

ORIGINAL A3

ALL DIMENSIONS TO BE CHECKED ON SITE.
COPYRIGHT RESERVED.

 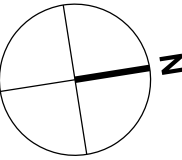

REVISIONS

SCALE	DATE	DRAWN	CHECKED
1:50	08.09.21	CDG	

PROJECT

90 Kenilworth Drive
Croxley Green
Hertfordshire

DRAWING

Ground floor plan
existing

Director:
Christopher Gregory RIBA


2 Oakleigh Drive
Croxley Green, Rickmansworth
Hertfordshire WD3 3EF
T: 07818 412869
E: chris.gregory@tec-architecture.com
Company No: 05450812




DRAWING No.

212017 - D - 03


ALL DIMENSIONS TO BE CHECKED ON SITE.
COPYRIGHT RESERVED.

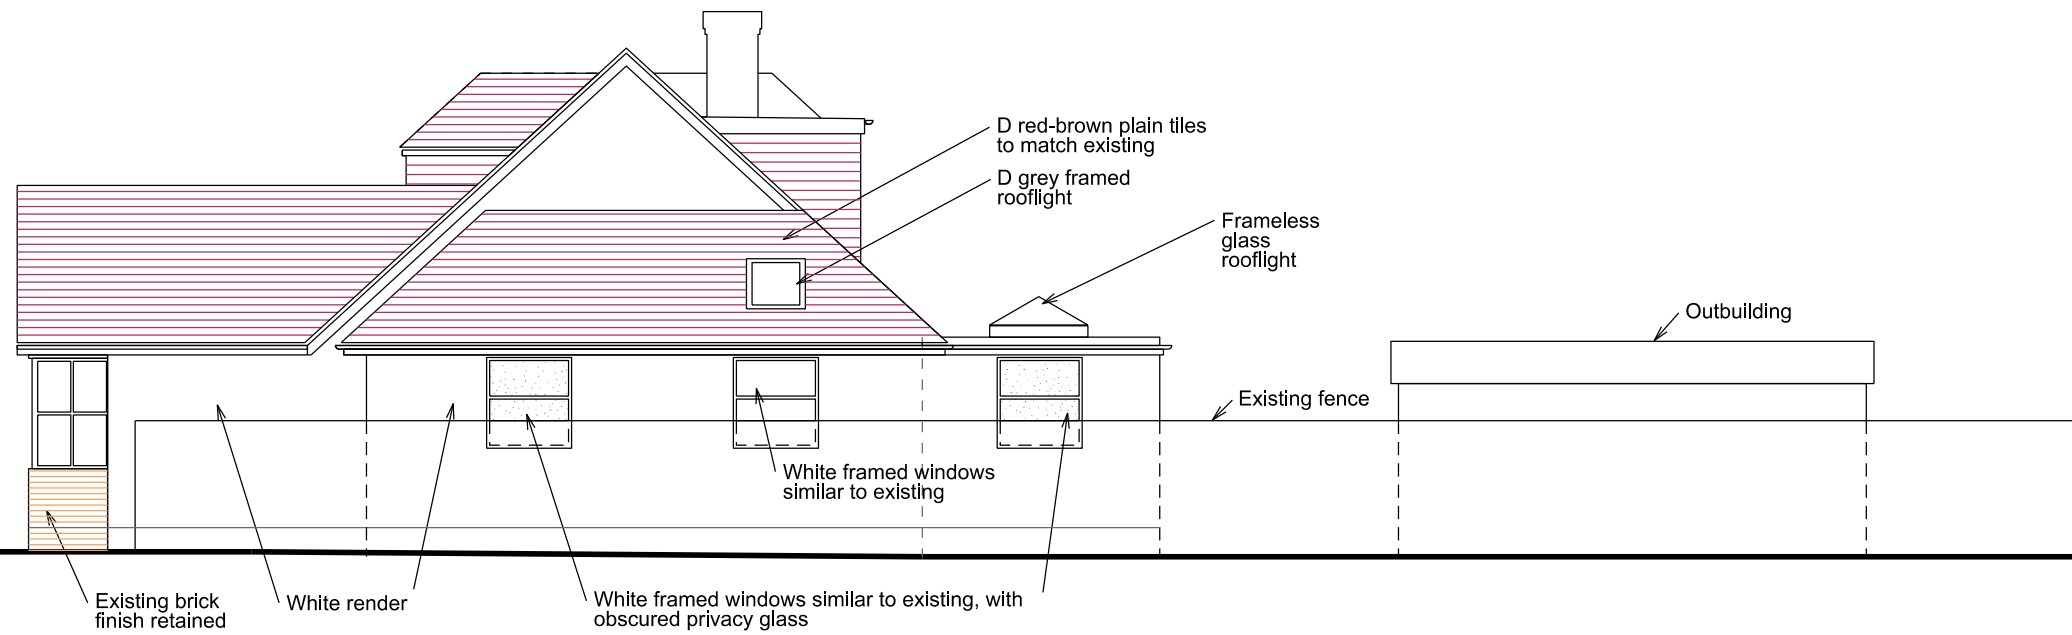

East (side) elevation

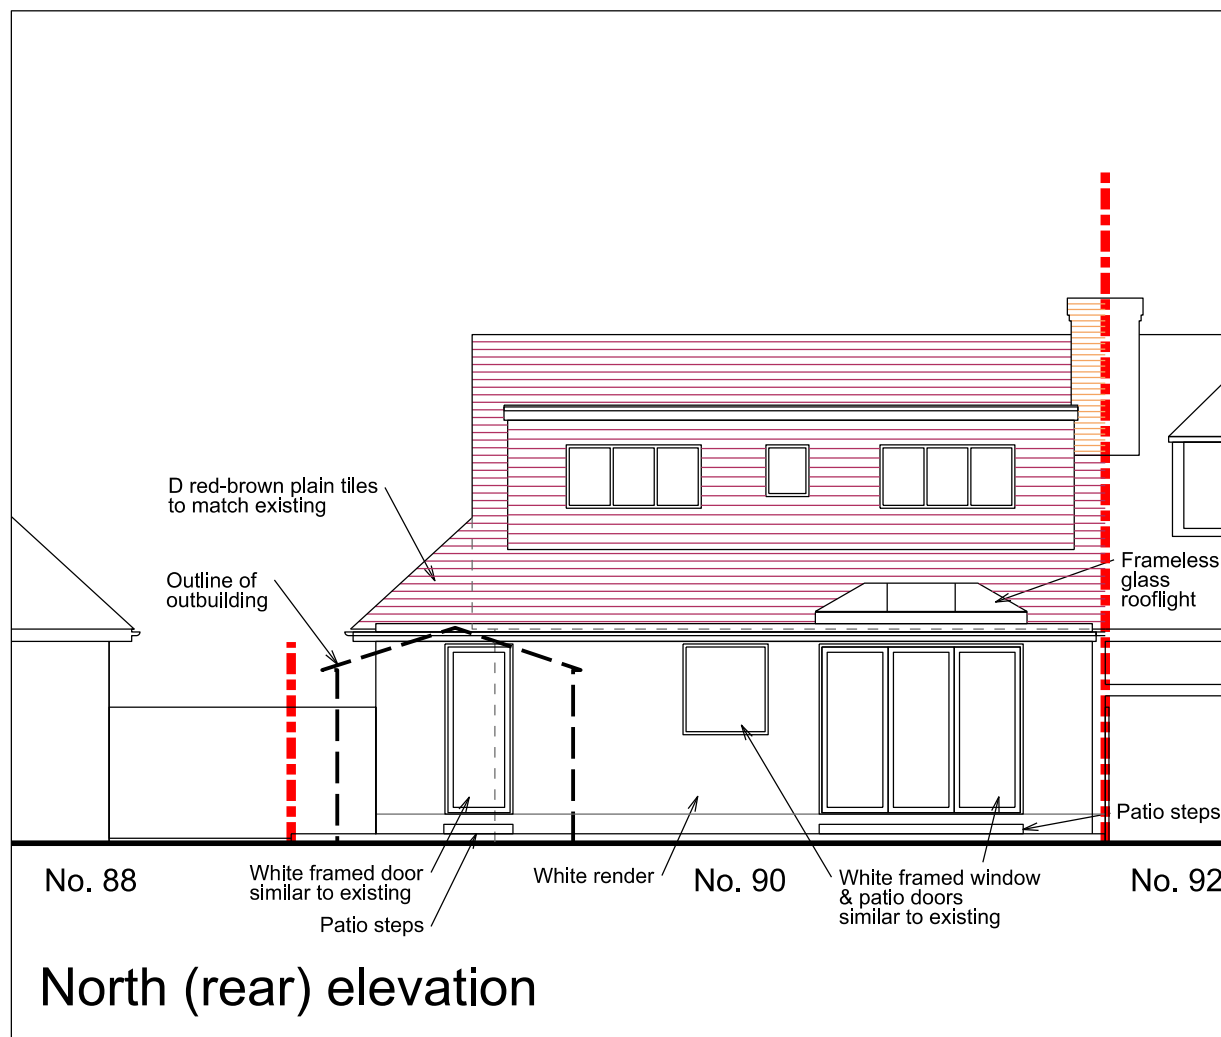

North (rear) elevation

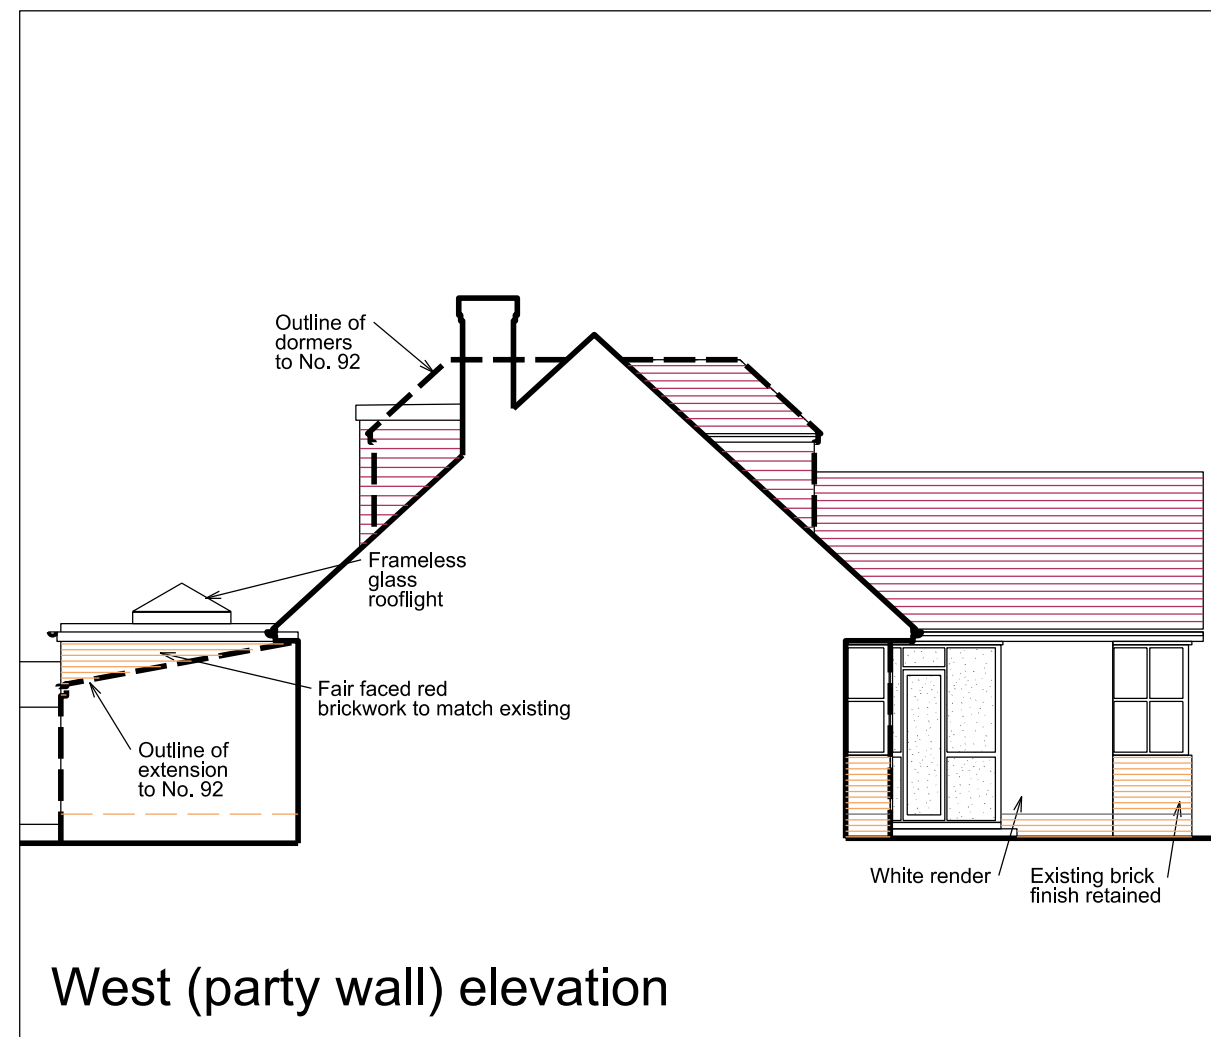

West (party wall) elevation


- D 25.11.21 CDG Finishes rev. as client comment
- C 24.11.21 CDG Finishes rev. as client comment
- B 23.11.21 CDG Patio steps shown
- A 11.10.21 CDG Scale bar amended

SCALE	DATE	DRAWN	CHECKED
1:100	04.10.21	CDG	

PROJECT
90 Kenilworth Drive
Croxley Green
Hertfordshire



DRAWING
Elevations 02
proposed

Director:
 Christopher Gregory RIBA
 2 Oakleigh Drive
 Croxley Green, Rickmansworth
 Hertfordshire WD3 3EF
 T: 07818 412869
 E: chris.gregory@tec-architecture.com
 Company No: 05450812

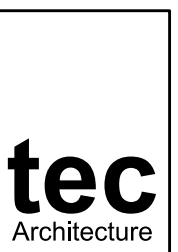

DRAWING No.
212017 - D - 11 - D

ALL DIMENSIONS TO BE CHECKED ON SITE.
COPYRIGHT RESERVED.

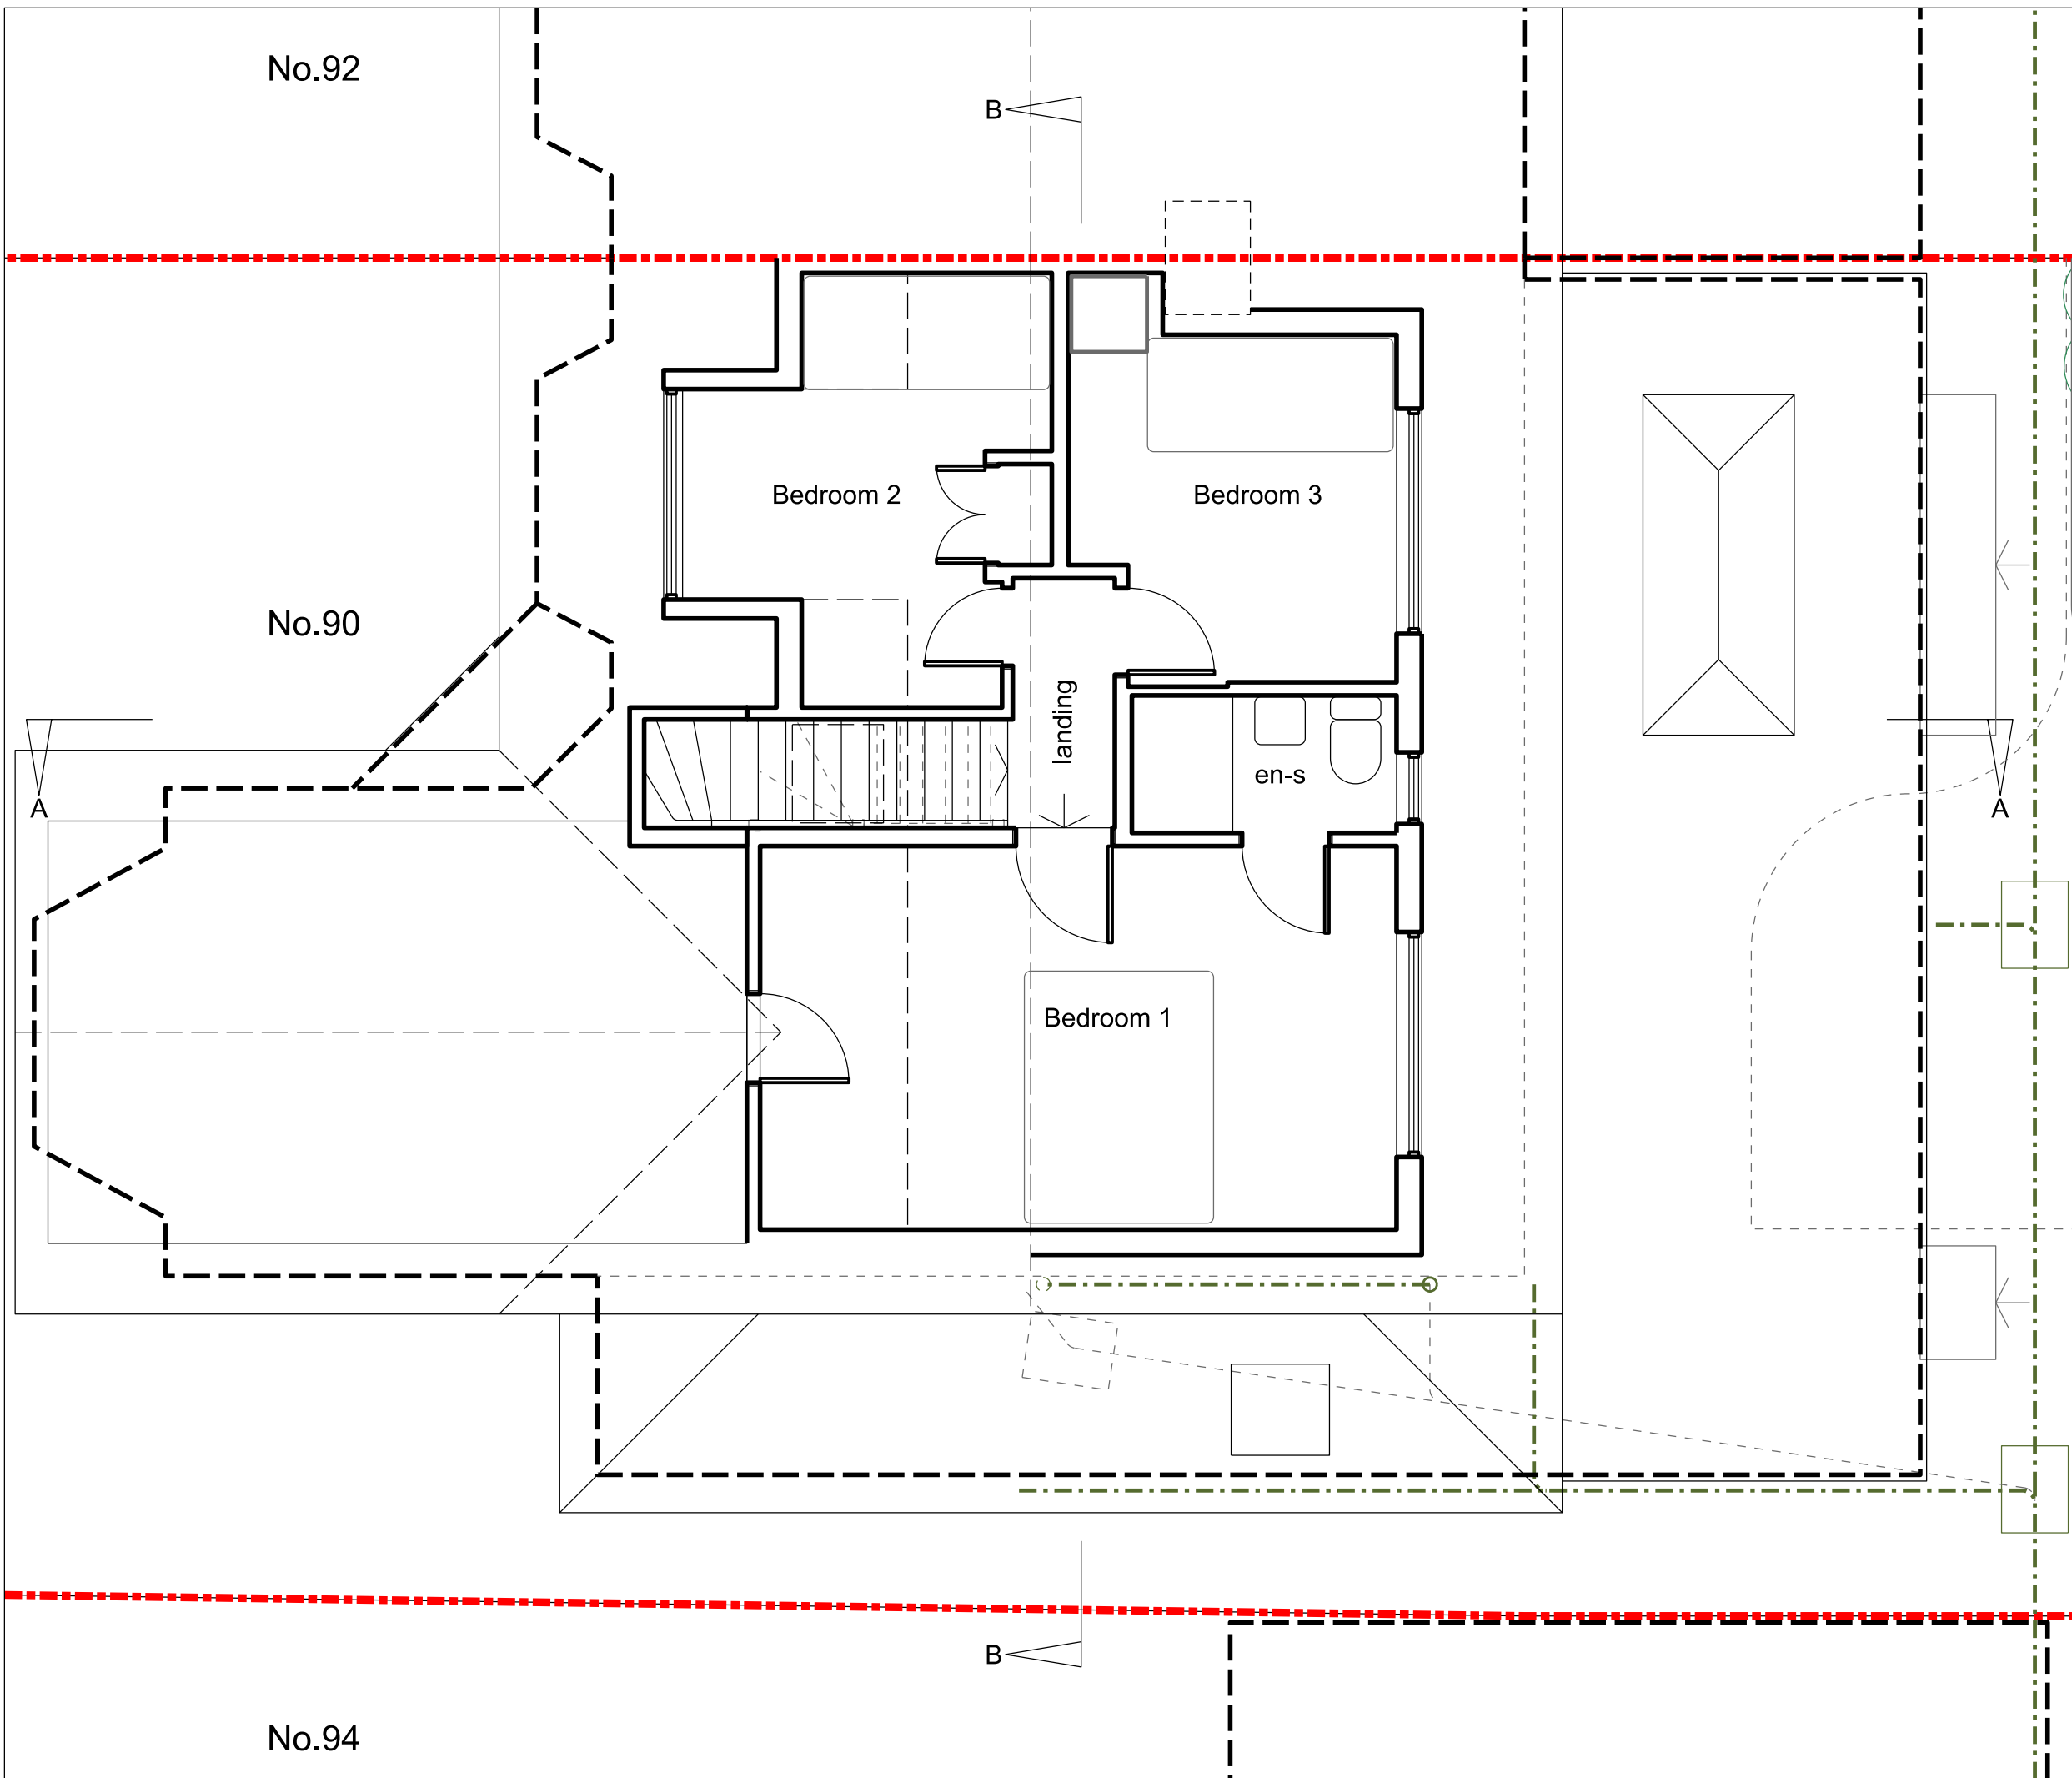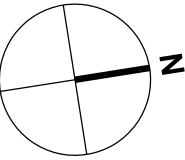

- B 24.11.21 CDG Patio steps rev. as client comment
- A 23.11.21 CDG Patio steps shown

SCALE	DATE	DRAWN	CHECKED
1:50	30.09.21	CDG	

PROJECT
90 Kenilworth Drive
Croxley Green
Hertfordshire


DRAWING
First floor plan
proposed

Director:
 Christopher Gregory RIBA
 2 Oakleigh Drive
 Croxley Green, Rickmansworth
 Hertfordshire WD3 3EF
 T: 07818 412869
 E: chris.gregory@tec-architecture.com
 Company No: 05450812




DRAWING No.
212017 - D - 09 - B


ALL DIMENSIONS TO BE CHECKED ON SITE.
COPYRIGHT RESERVED.

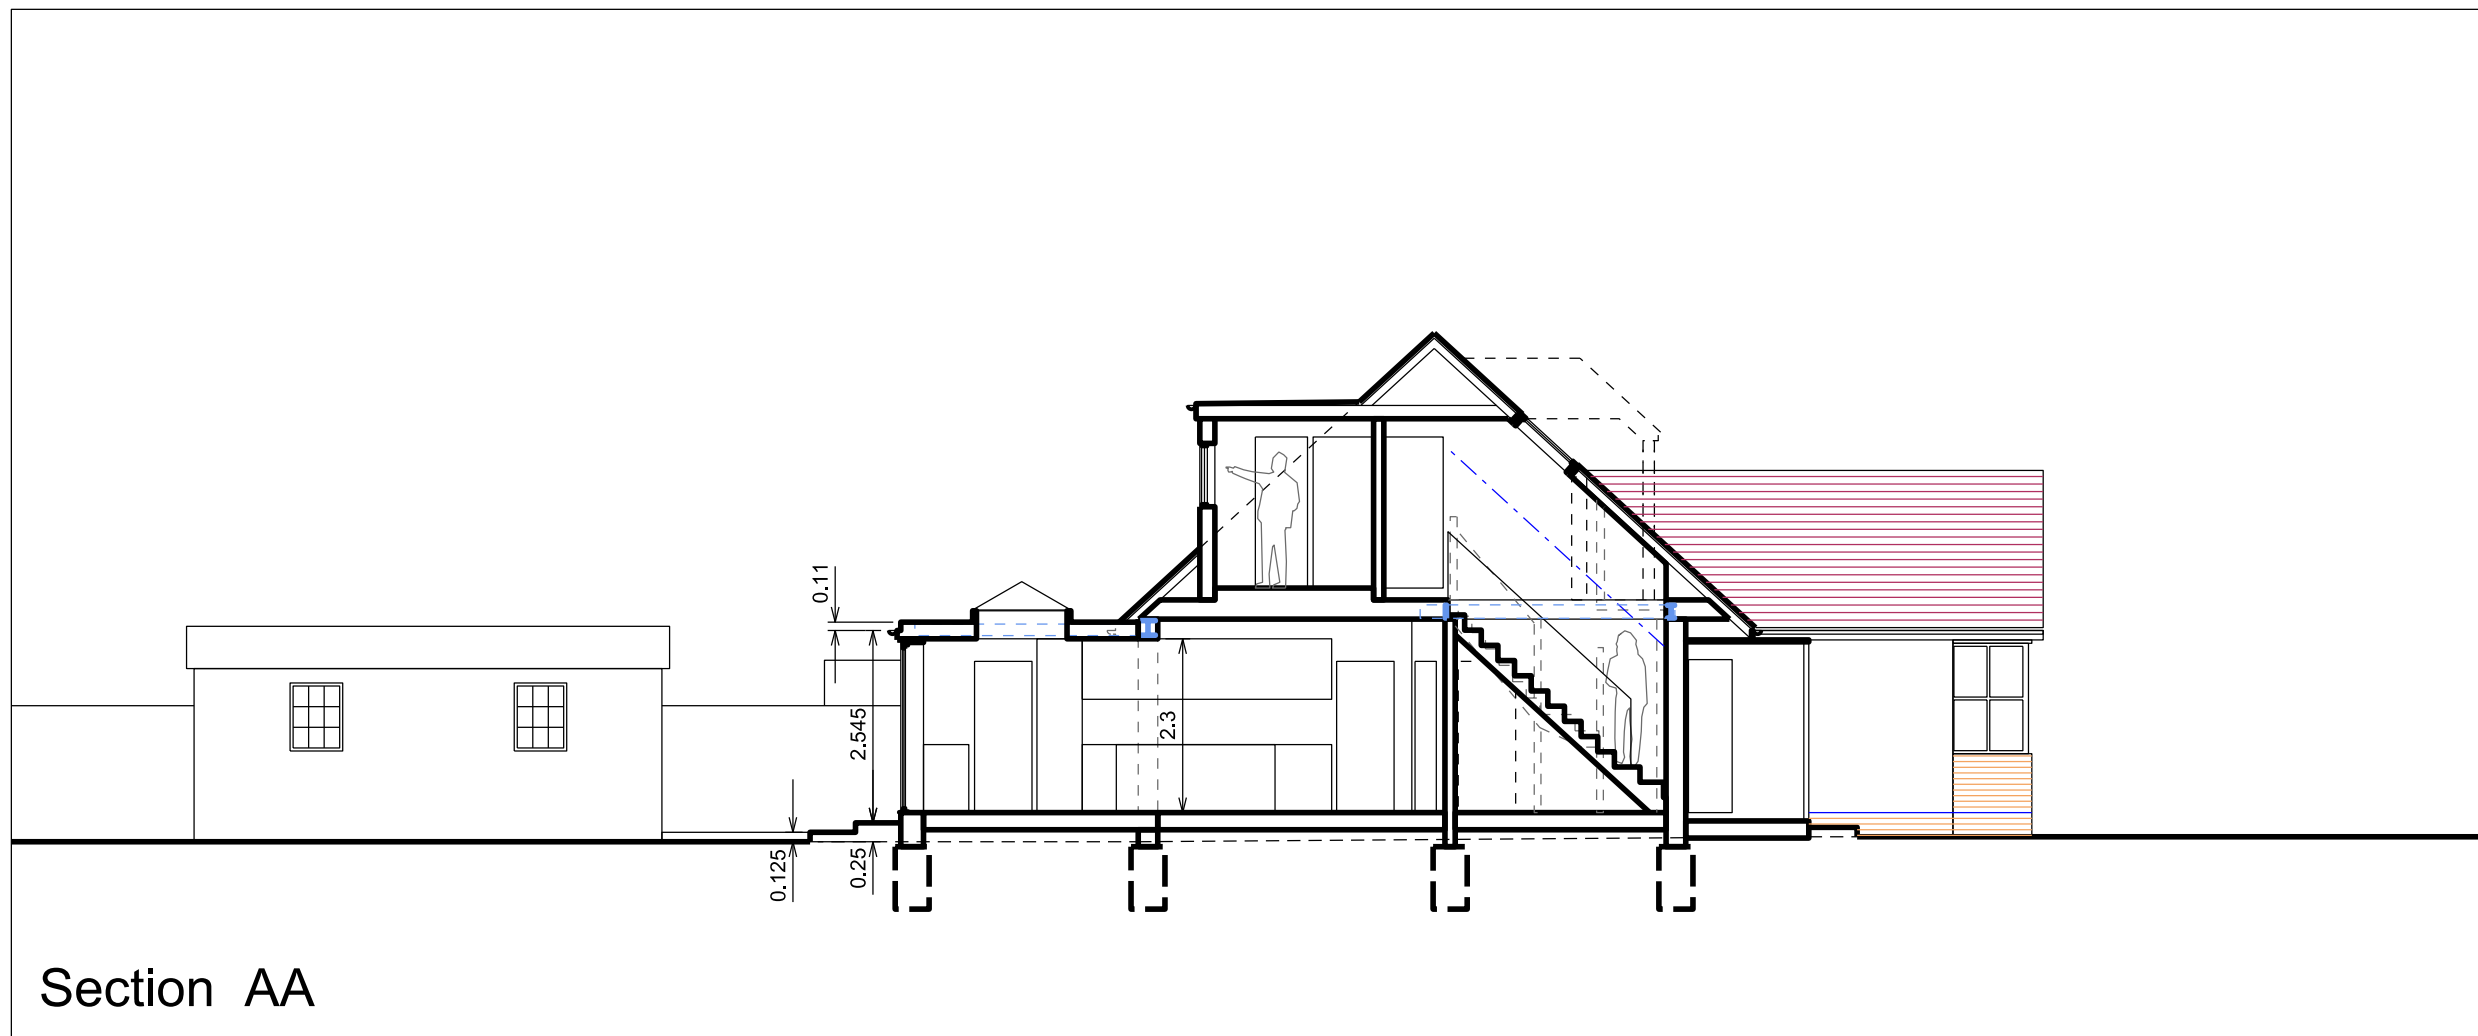

Section AA

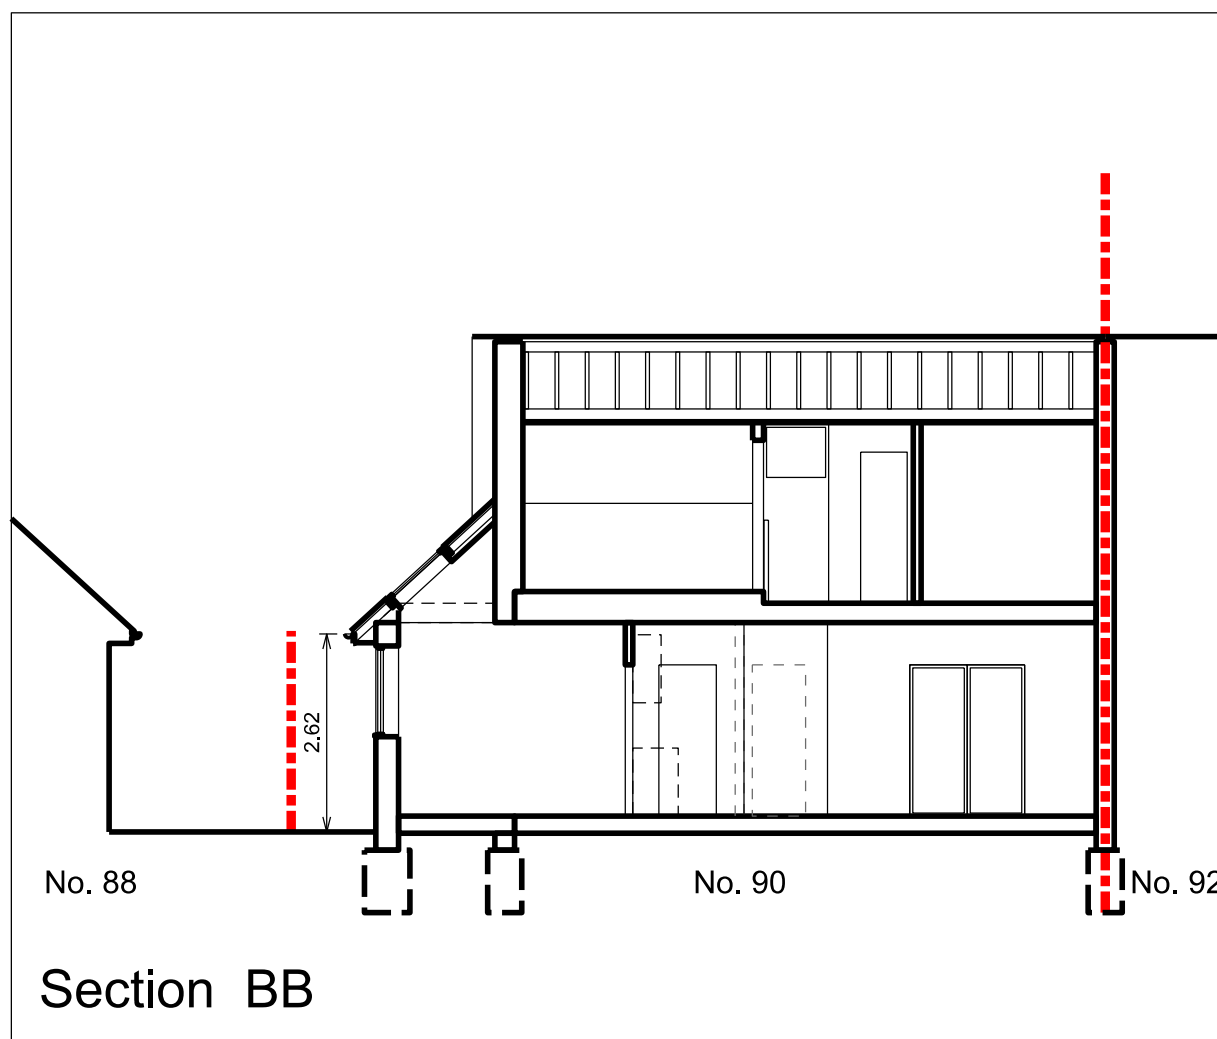

Section BB

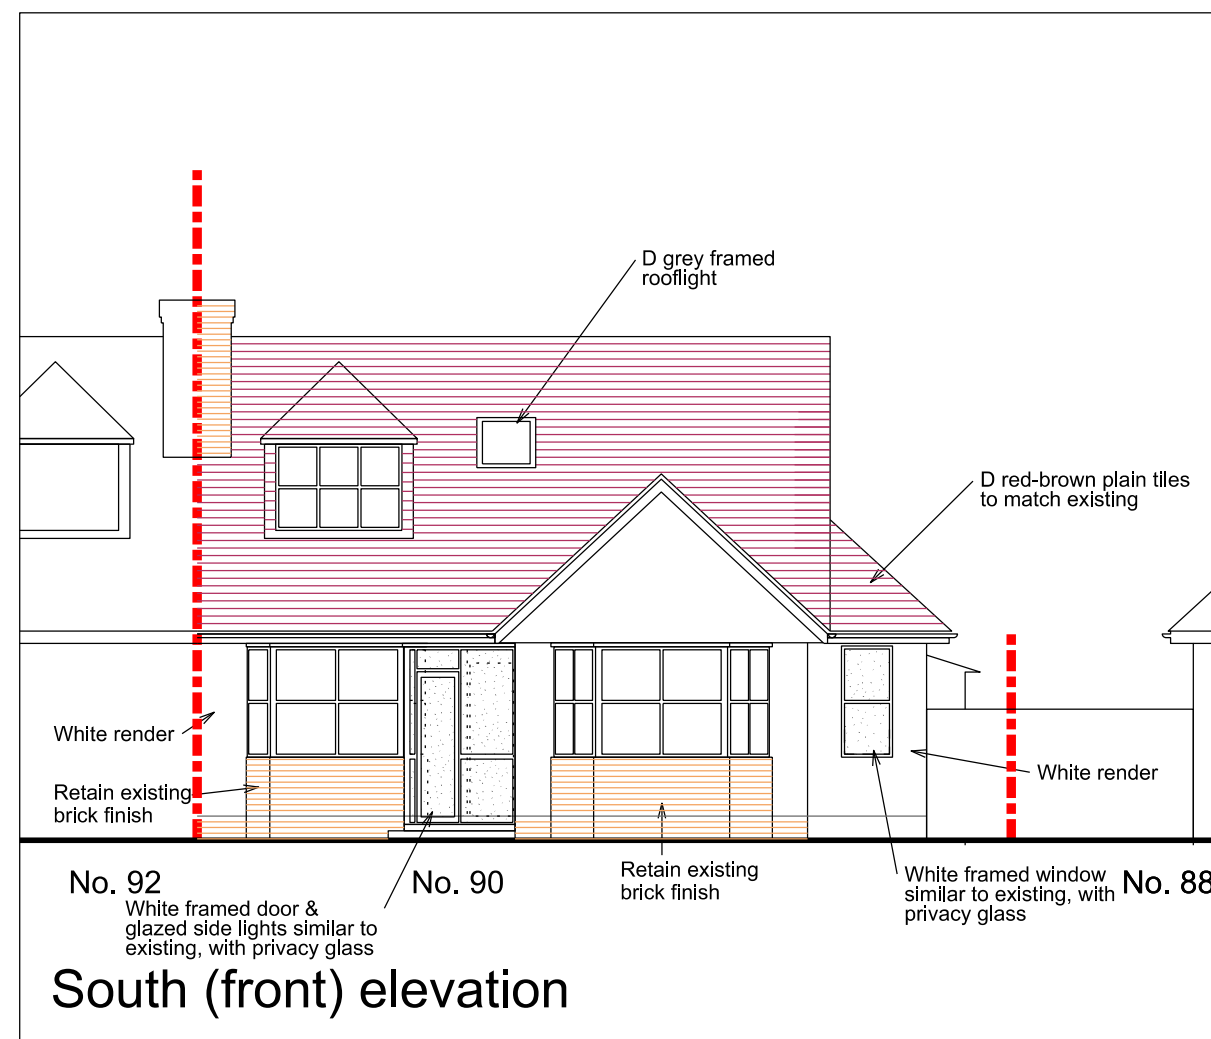

South (front) elevation

- C 25.11.21 CDG Glass finish as client comment
- B 24.11.21 CDG Brick finish as client comment
- A 11.10.21 CDG Scale bar amended

REVISIONS

SCALE	DATE	DRAWN	CHECKED
1:100	01.10.21	CDG	

PROJECT


90 Kenilworth Drive
Croxley Green
Hertfordshire

DRAWING

Sections & elevation 01
proposed

Director:
Christopher Gregory RIBA


2 Oakleigh Drive
Croxley Green, Rickmansworth
Hertfordshire WD3 3EF
T: 07818 412869
E: chris.gregory@tec-architecture.com
Company No: 05450812

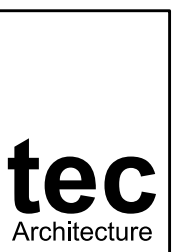




DRAWING No.

212017 - D - 10 - C

No.92

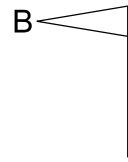

No.90

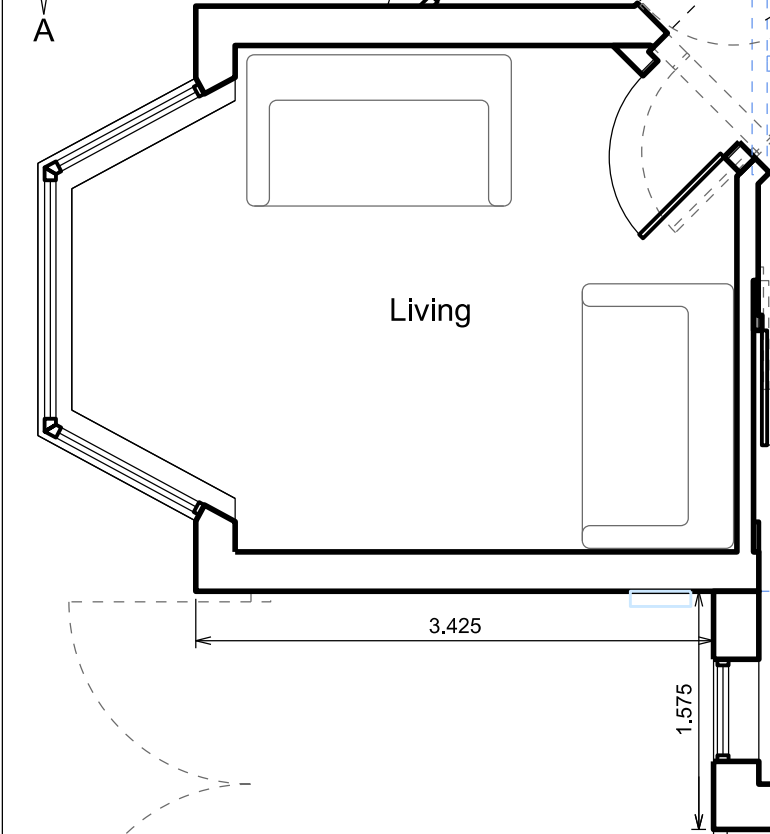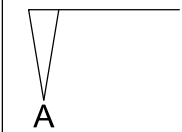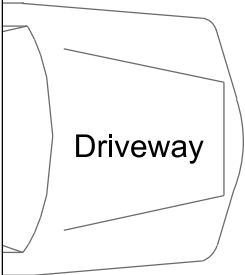

Living

3.425

1.575

1.02

cloaks

bathroom

Hall

Play

Study/
guest bedroom

Kitchen

6.45

Dining

Family

5.78

3.14

0.17

Patio

9.48

10.495





No.94

NOTES

ORIGINAL A3

ALL DIMENSIONS TO BE CHECKED ON SITE.
COPYRIGHT RESERVED.

 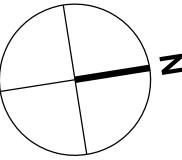

- D 24.11.21 CDG Patio steps rev. as client comment
- C 23.11.21 CDG Patio steps shown
- B 12.10.21 CDG Door amended
- A 11.10.21 CDG Door noted

REVISIONS

SCALE	DATE	DRAWN	CHECKED
1:50	28.09.21	CDG	

PROJECT

90 Kenilworth Drive
Croxley Green
Hertfordshire

DRAWING

Ground floor plan
proposed

Director:
Christopher Gregory RIBA

2 Oakleigh Drive
Croxley Green, Rickmansworth
Hertfordshire WD3 3EF
T: 07818 412869
E: chris.gregory@tec-architecture.com
Company No: 05450812



DRAWING No.

212017 - D - 08 - D