


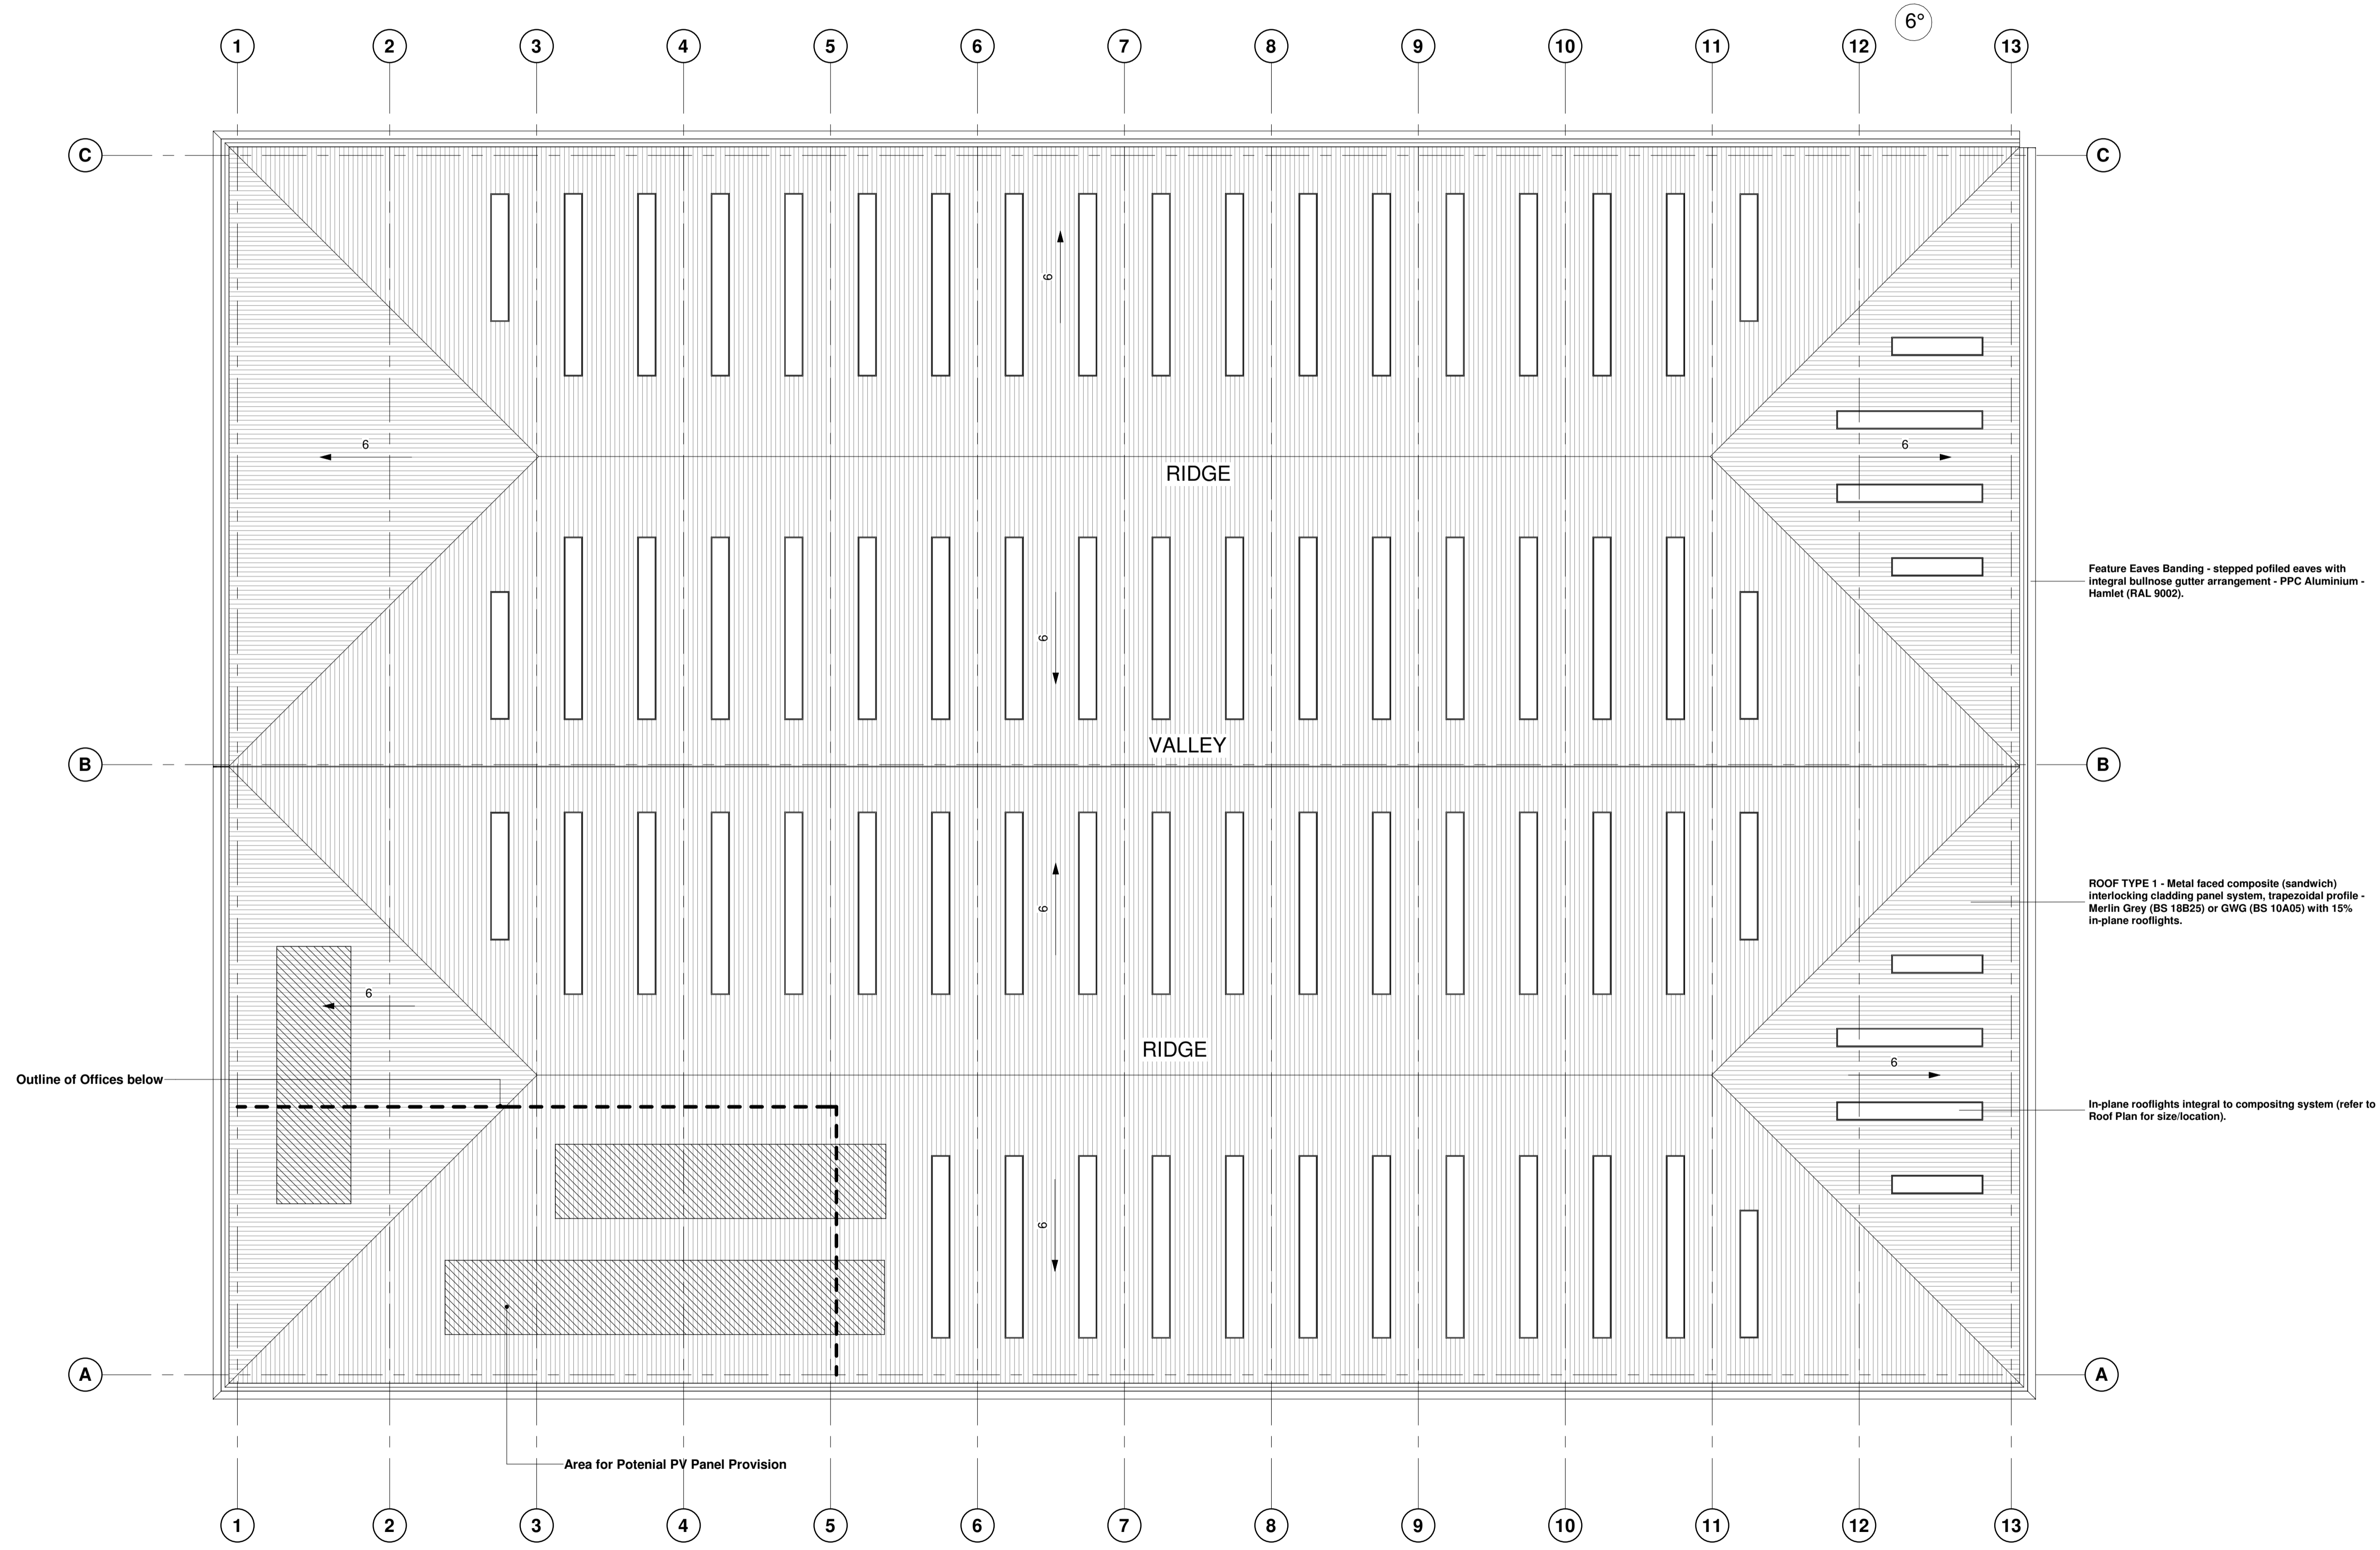

Hazard Identification		
ref	hazard	date



P4	Planning Re-submission	BC	22.12.20	GE
P3	Annex omitted & Haunch height reduced, roof updated to suit	AB	19.09.19	DC
P2	Information updates in line with comments received.	PC	14.06.19	DC / NR
P1	Issued for PLANNING. Drawing replaces drawing no. 17019-C4P-V1-RP-DR-A-2001-P1 for Planning submission purpose.	PC	12.06.19	DC / NR

Rev	Revision Details	Drawn	Date	Checked

C4 Projects

Quayside,
 Widespool Business Park,
 Stockton Heath,
 Warrington,
 Cheshire,
 WA4 9JL
 t: 01925 751 852
 e: info@c4projects.co.uk
 www.c4projects.co.uk

Project Management • Architecture • Building Surveying • Cost Consultancy

Client
 BCL (Maple Cross) LLP

Project
 Land at Maple Lodge Close,
 Maple Cross, Rickmansworth

Drawing Title
 Unit 2 - Proposed Roof Plan

Status Purpose of Issue
S4 SUITABLE FOR STAGE APPROVAL

Drawn by PC **Created** 07.06.2019
C4 Job no. 17019 **Scale** 1:200 @ A1

Dwg no.	Rev
17019-C4P-B2-R-DR-A-2001	P4

20-03 Proposed Roof Plan
 1:200