
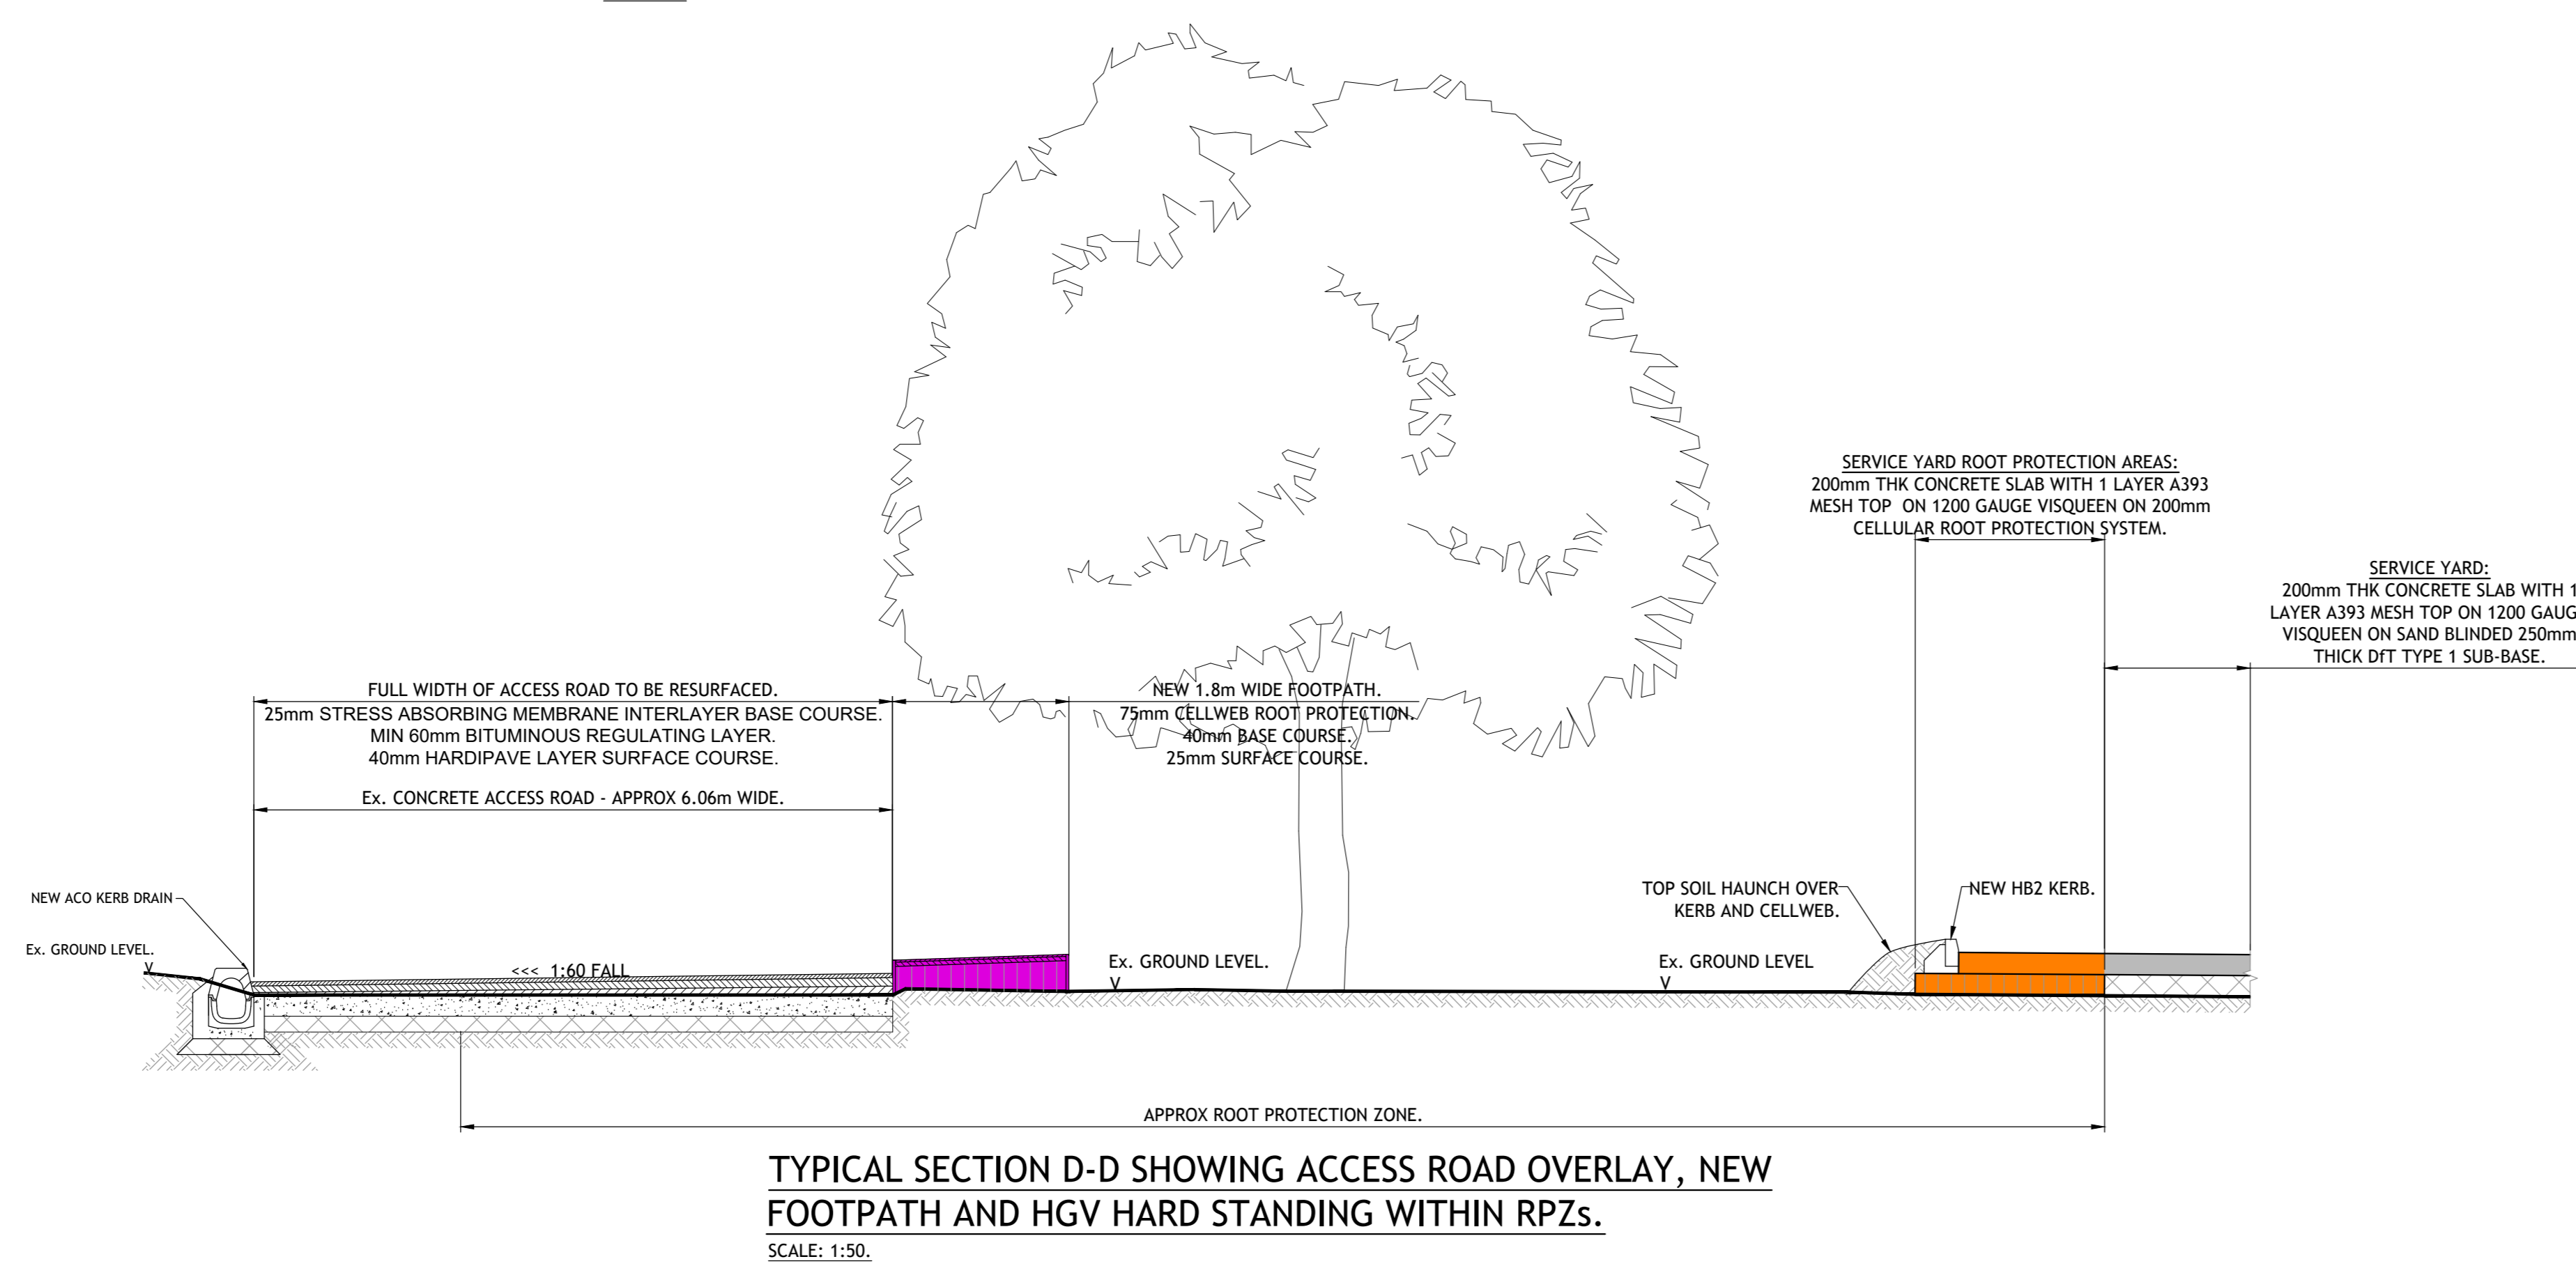
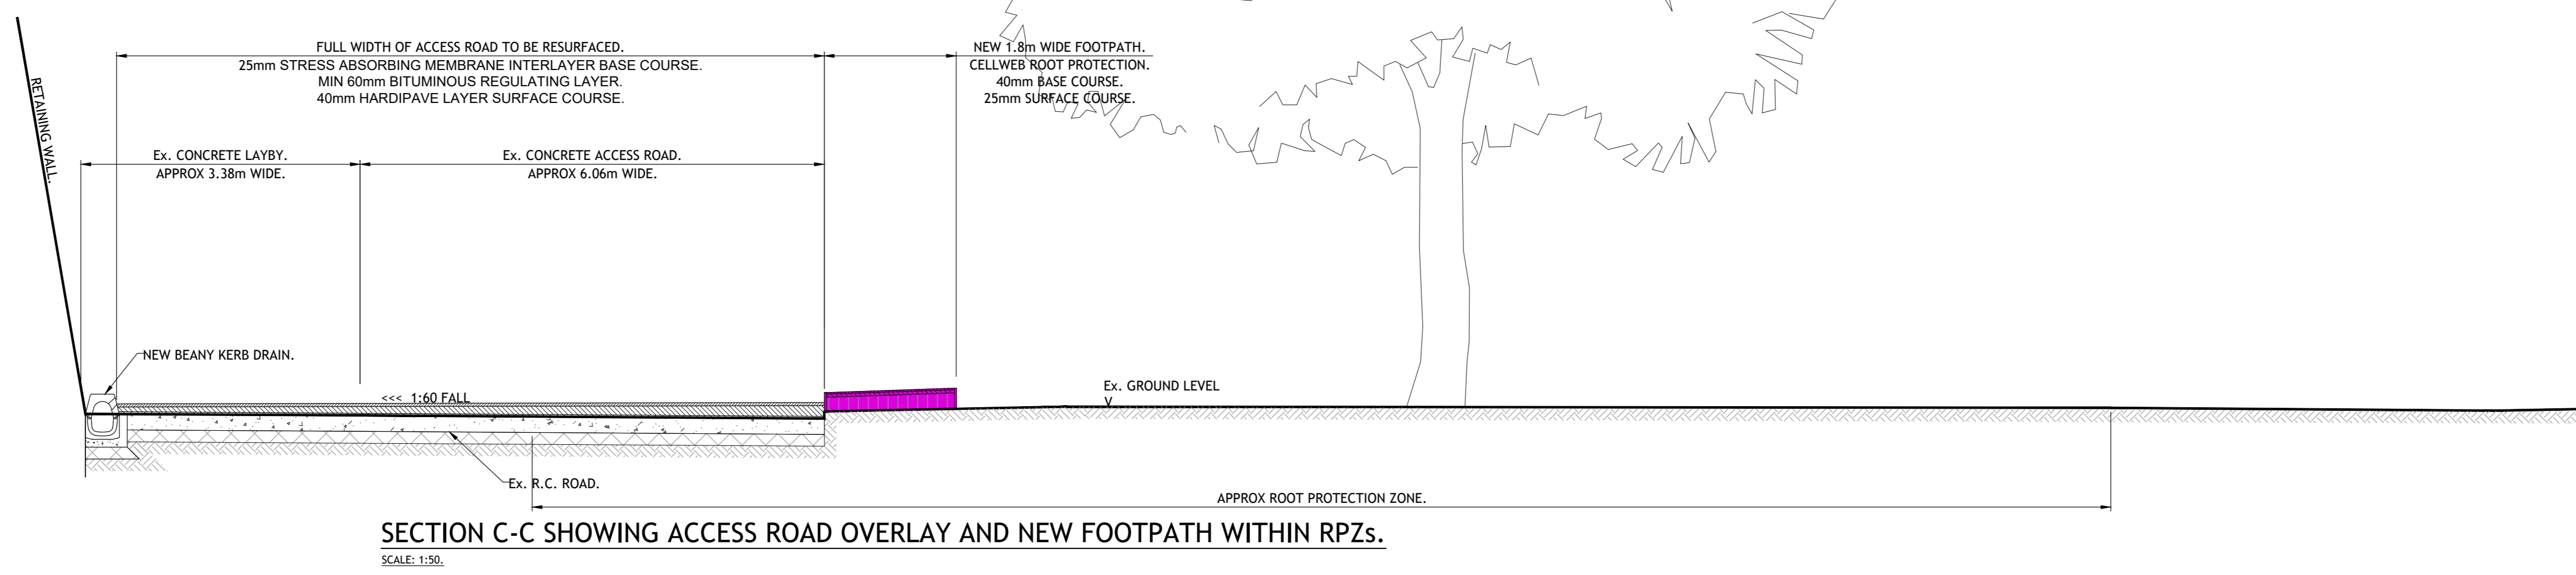
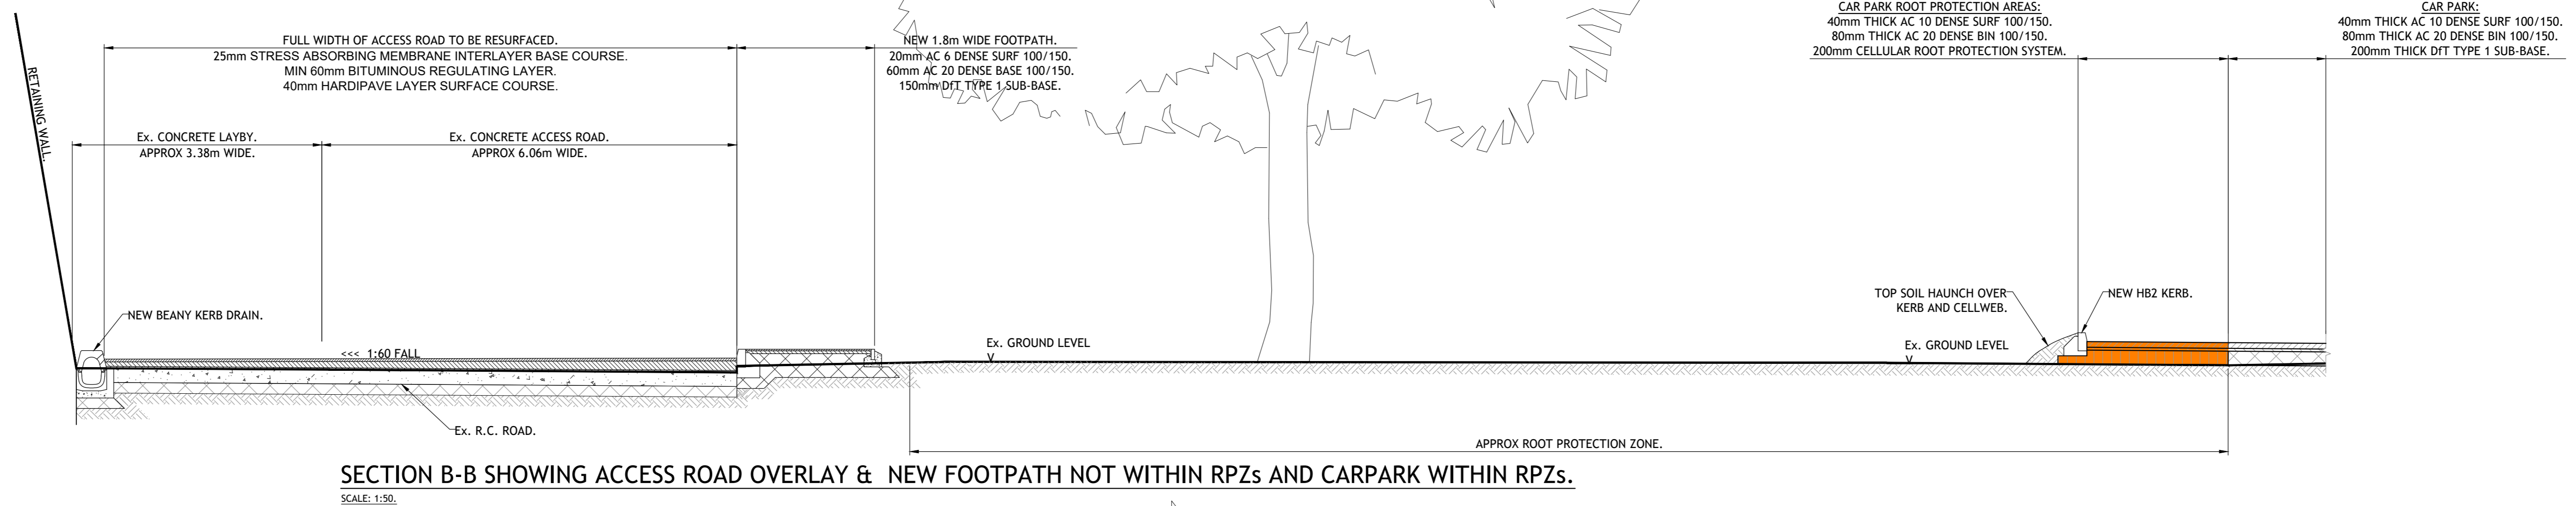


NOTES

1. THIS DRAWING IS THE COPYRIGHT OF TIER CONSULT LTD AND CANNOT BE REPRODUCED IN ANY FORM WITHOUT WRITTEN CONSENT FROM THE COMPANY.
2. THIS DRAWING IS TO BE READ IN CONJUNCTION WITH ALL OTHER RELEVANT ARCHITECTS, ENGINEERS AND SPECIALISTS DRAWINGS TOGETHER WITH THE APPROPRIATE SPECIFICATION.
3. ALL DIMENSIONS ARE IN MILLIMETRES UNLESS OTHERWISE STATED. FOR THE PURPOSES OF CONSTRUCTION THIS DRAWING MUST NOT BE SCALED AND ONLY WRITTEN DIMENSIONS USED. IT IS THE CONTRACTOR'S RESPONSIBILITY TO CHECK ALL DIMENSIONS ON SITE PRIOR TO CONSTRUCTION AND ANY DISCREPANCIES TO BE BROUGHT TO THE IMMEDIATE ATTENTION OF THE ENGINEER IN WRITING.
4. ALL LEVELS ARE IN METRES UNDO & TO OS DATUM.

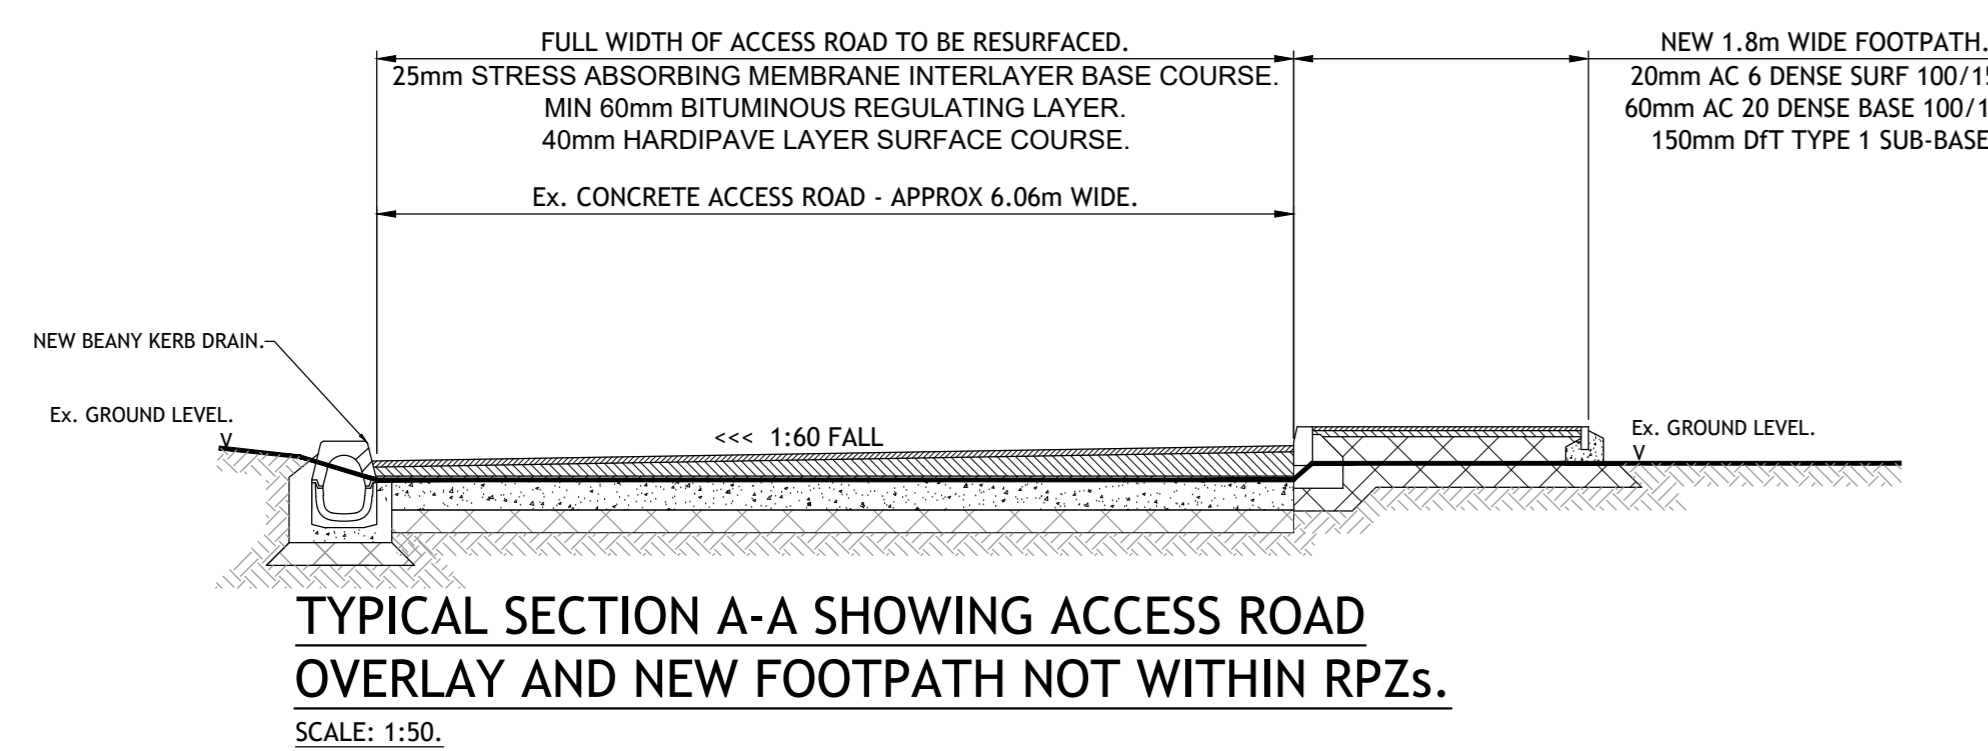

REV	DATE	BY	DESCRIPTION	CHK	APP
P6	15.01.2021	CF	UPDATED TO SUIT REVISED SITE PLAN.	JH	PJB
P5	07.02.2020	CF	UPDATED WITH ROOT PROTECTION HATCH	SCJ	PJB
PA	31.01.2020	CF	ELECTIONS UPDATED TO SUIT NEW ROAD LAYOUT	SCJ	PJB
P3	21.01.2020	CF	ROAD FALLS AND DRAINAGE UPDATED	SCJ	PJB
P2	19.12.2019	CF	ISSUED FOR COMMENT	SCJ	PJB
P1	18.12.2019	CF	ISSUED FOR COMMENT	SCJ	PJB

DRAWING STATUS: PRELIMINARY

**Tier Consult**  
 Tier Consult Ltd,  
 Richmond House,  
 Sandpiper Court,  
 Chester Business Park,  
 Chester,  
 CH4 9JF  
 Telephone: 01244 689900  
 Fax: 01244 689901  
 Email: info@tiers.com

CLIENT: BCL (Maple Cross) LLP

ARCHITECT: C4 Consulting

PROJECT: MAPLE CROSS, RICKMANSWORTH.

TITLE: SECTIONS SHOWING PROPOSED WIDENING TO Ex. ACCESS ROAD.

START DATE: 22.01.2019	DRAWN BY: C.C. FITTON
SHEET SIZE: A0	CHECKED: SCJ
SCALE: 1:50	APPROVED: PJB

PROJECT No: T_17_1999	DRAWING No: 65-04	REV: P6
-----------------------	-------------------	---------