



CAR PARK

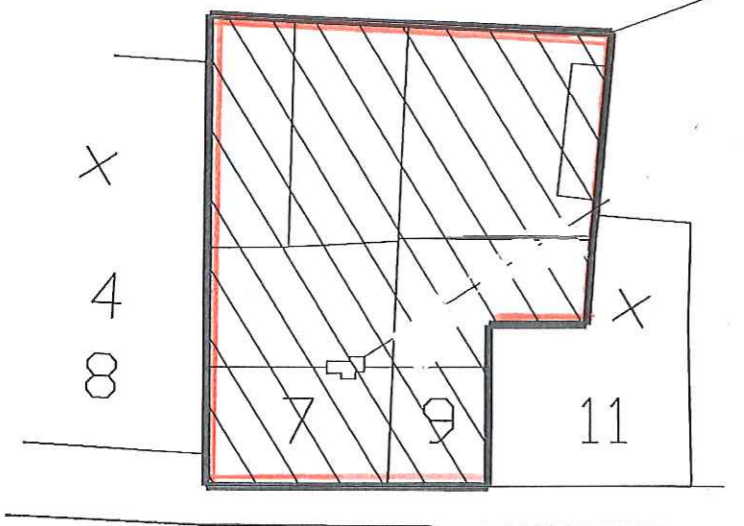

CHURCH STREET

 

DETAILED SITE PLAN

SCALE 1:250




CAR PARK



SITE PLAN

SCALE 1:500

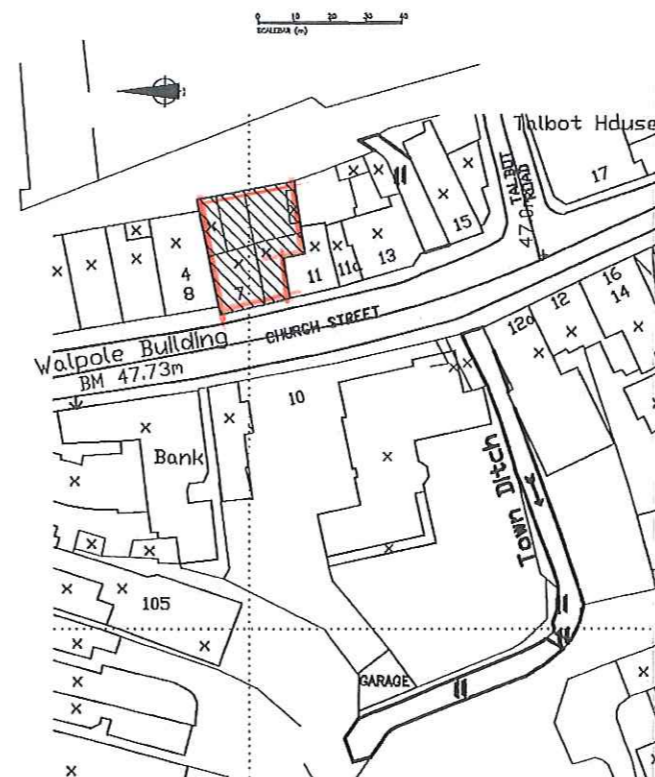

LOCATION PLAN

SCALE 1:250


Rev.	Details	Drawn Chkd.	Date
Project LWH LTD 7 & 9 CHURCH ST RICKMANSWORTH WD3 1BX			
Title SITE & LOCATION PLANS			
 Alexander Associates Consulting Civil & Structural Engineers			
Alexander Associates The Old Vicarage 10 Church Street Rickmansworth, Herts, WD3 1BS			
T 01923 897749 F 01923 710020 E rickmansworth@alex-assoc.co.uk			
Scale	Date	Drng. No.	Rev.
AS NTD	MAR 22		
Drawn	Chkd.	22/02/11	
AF	RAL		



FRONT ELEVATION




REAR ELEVATION

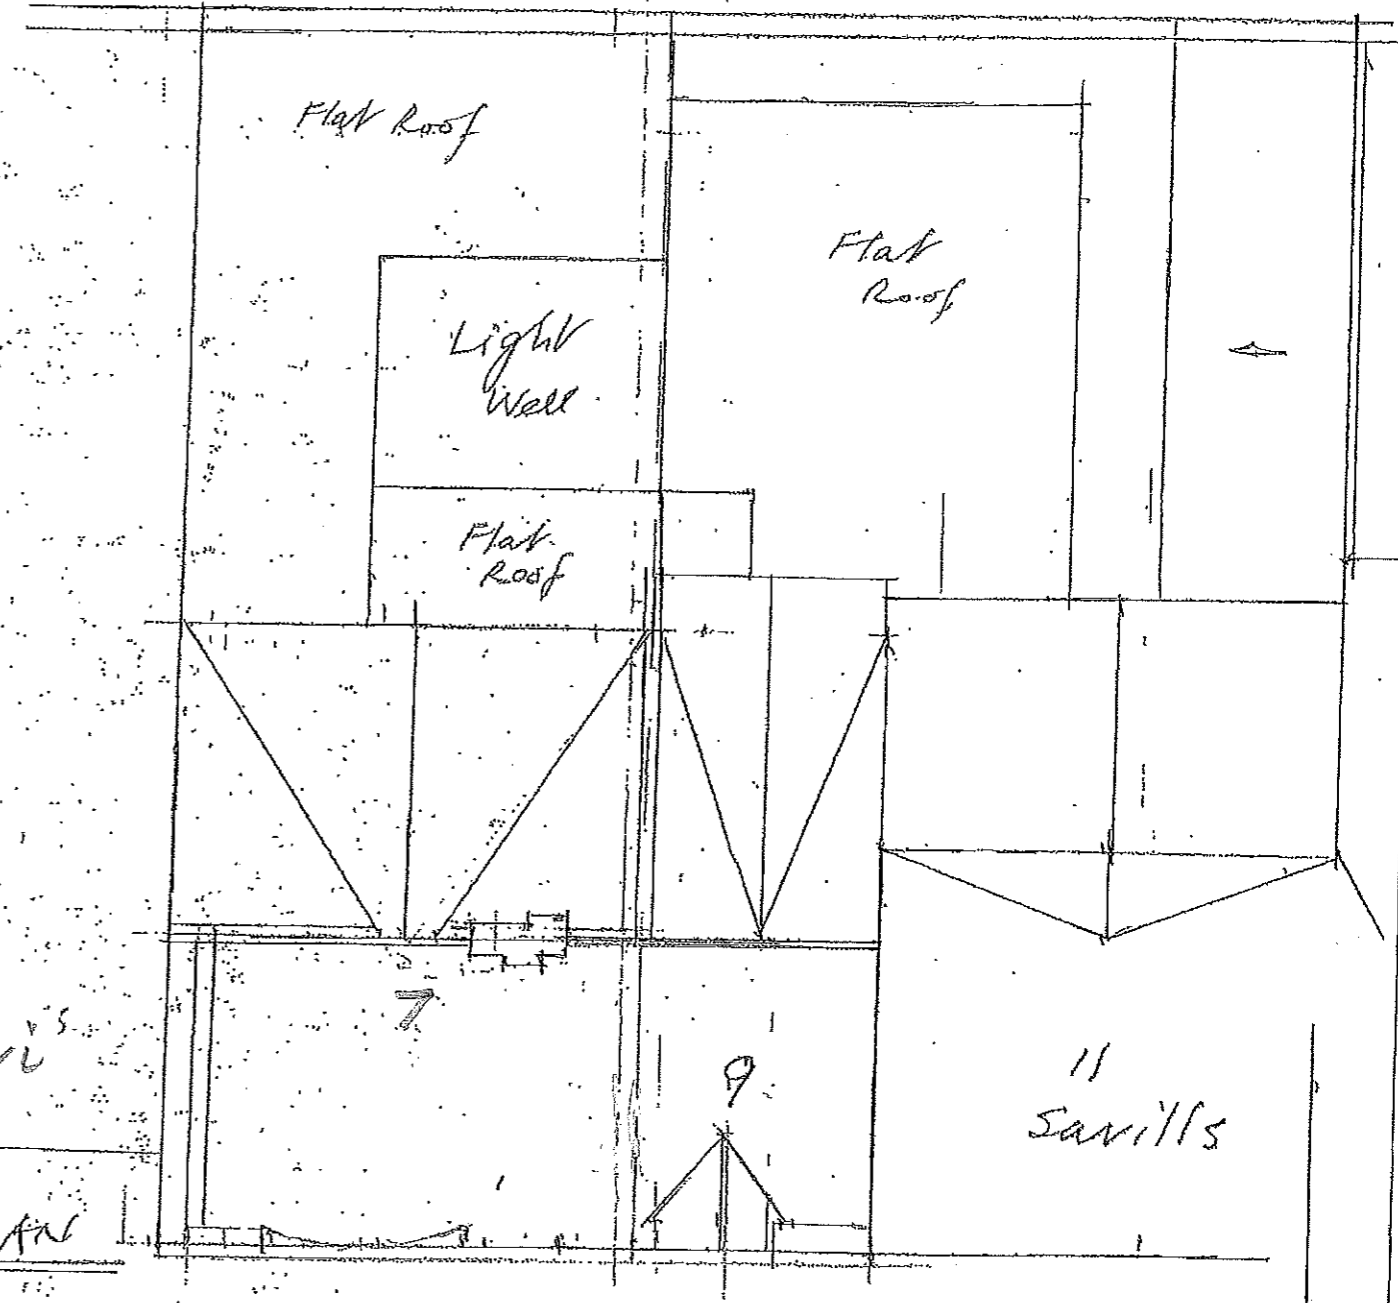

5
Mingri

PLAN

As Existing.

 


Scale 1:100


LWH Ltd, 7 & 9 Church St
 Rickmansworth
 EXISTING ELEVATIONS


Alexander Associates
 The Old Vicarage
 Church St
 Rickmansworth

12/02
 02
 Scale
 1:100
 @ A2
 March
 2022

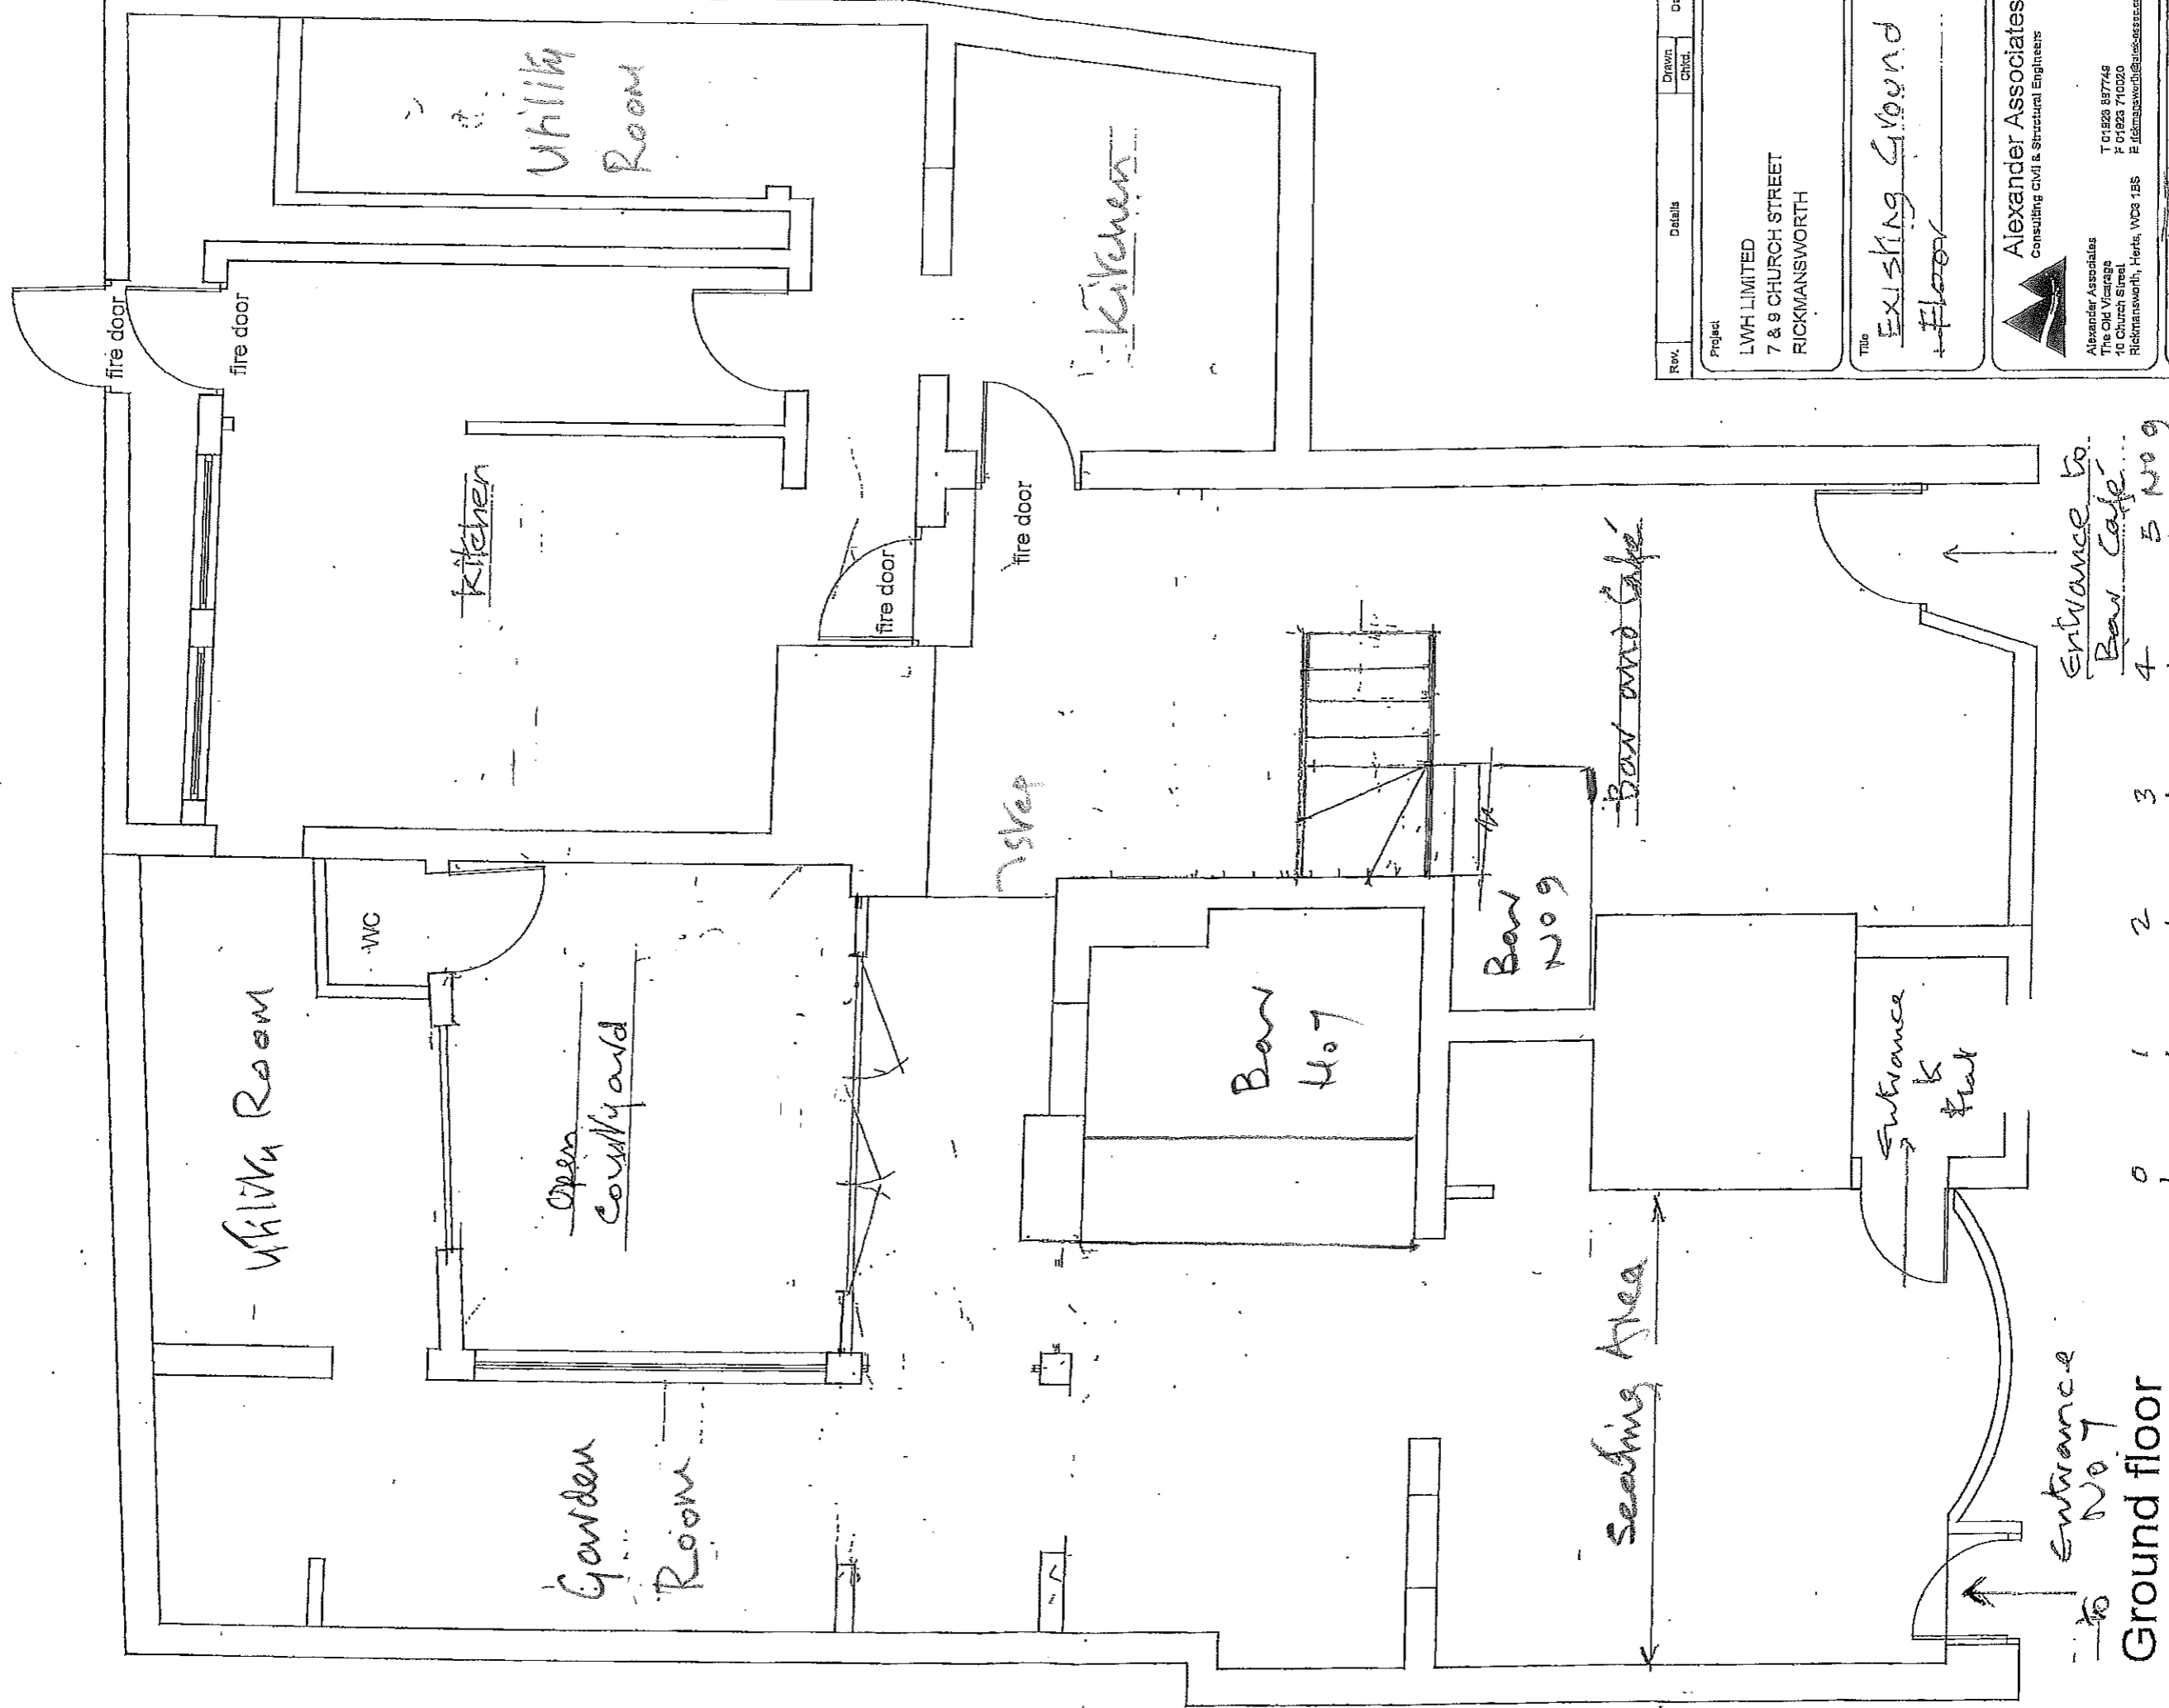


Rev.	Details	Date
Drawn	Chkd.	
Project: LWH LIMITED 7 & 9 CHURCH STREET RICKMANSWORTH		
Title: Existing Ground Floor		
Alexander Associates Consulting Civil & Structural Engineers		
Alexander Associates The Old Vicarage 16 Church Street Rickmansworth, Herts, WC3 1BS		
T 01923 857748 F 01923 710020 E alexander@alexander.co.uk		
Scale	Date	Drawn
1:50		AF
		Chkd.
		RAL
		Rev
		22/02/09

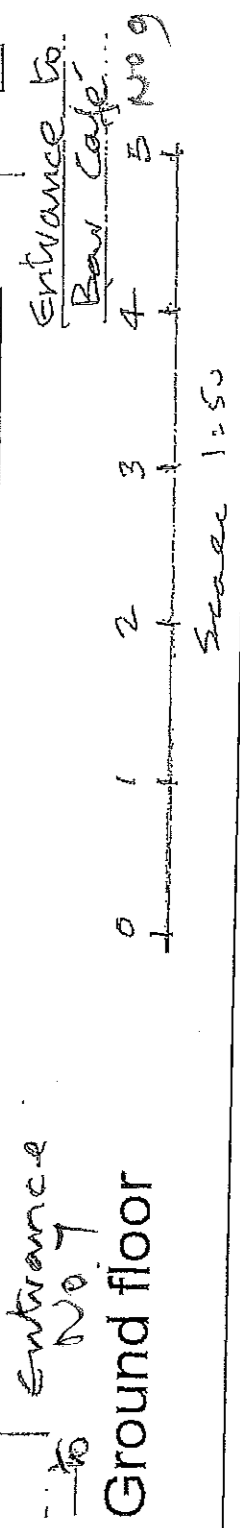

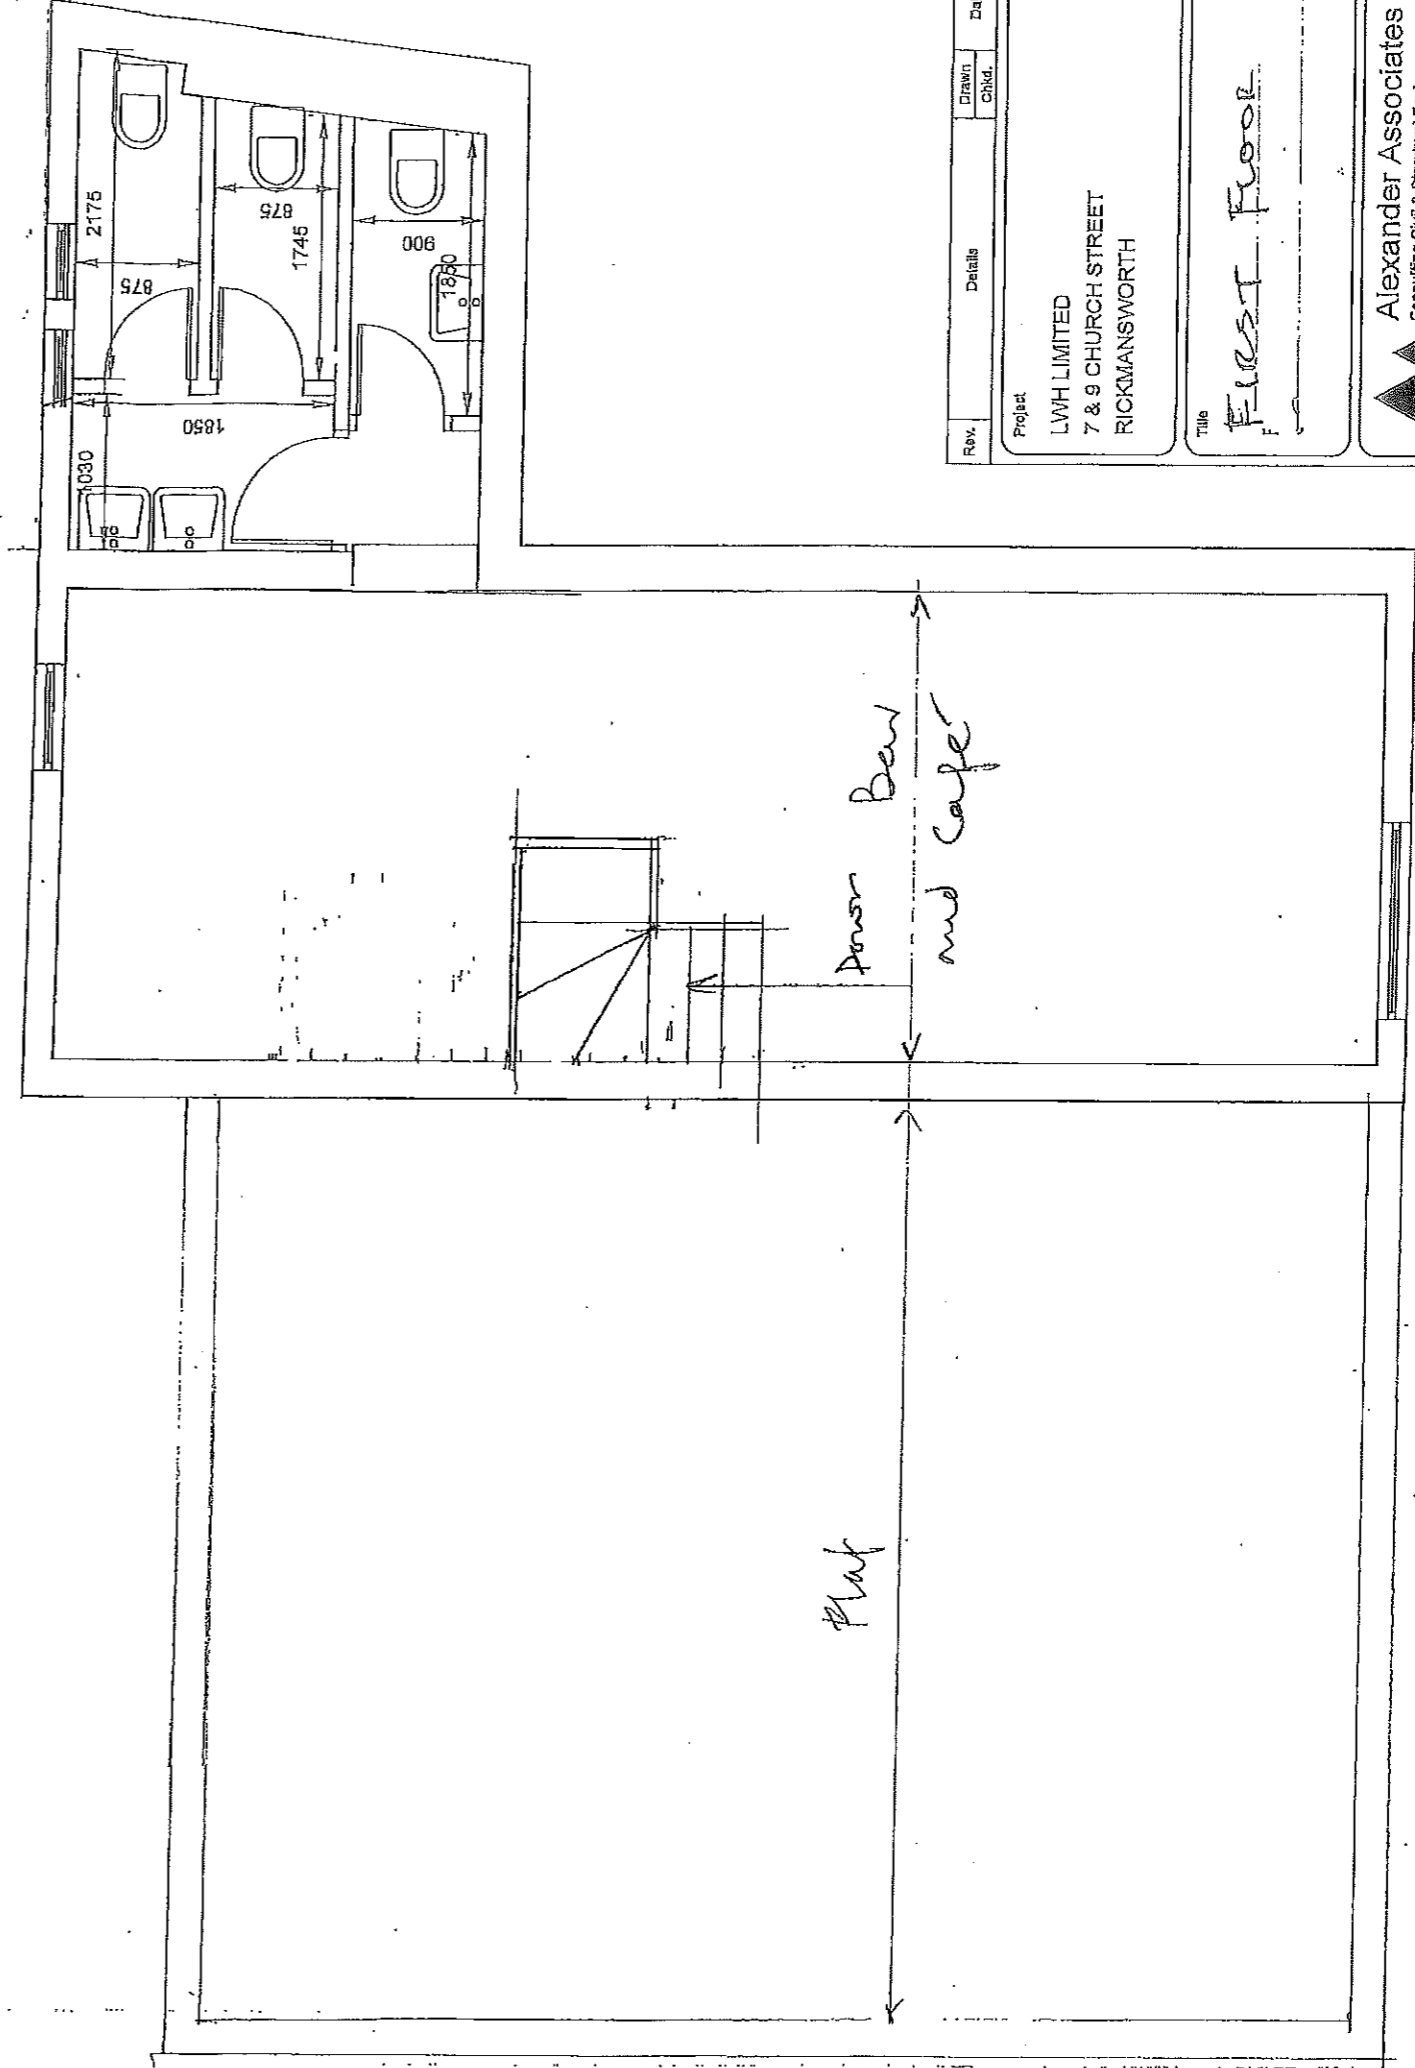

First floor

Rev.	Details	Drawn	Date
		Chkd.	
Project LWH LIMITED 7 & 9 CHURCH STREET RICKMANSWORTH			
Title FIRST FLOOR			
Alexander Associates Consulting Civil & Structural Engineers			
Alexander Associates The Old Vicarage 10 Church Street Rickmansworth, Herts, WD3 1BS E richmansworth@alex-associates.co.uk T 01923 897749 F 01923 710020			
Scale	Date	Dwg. No.	Rev.
1:50		221024	AF

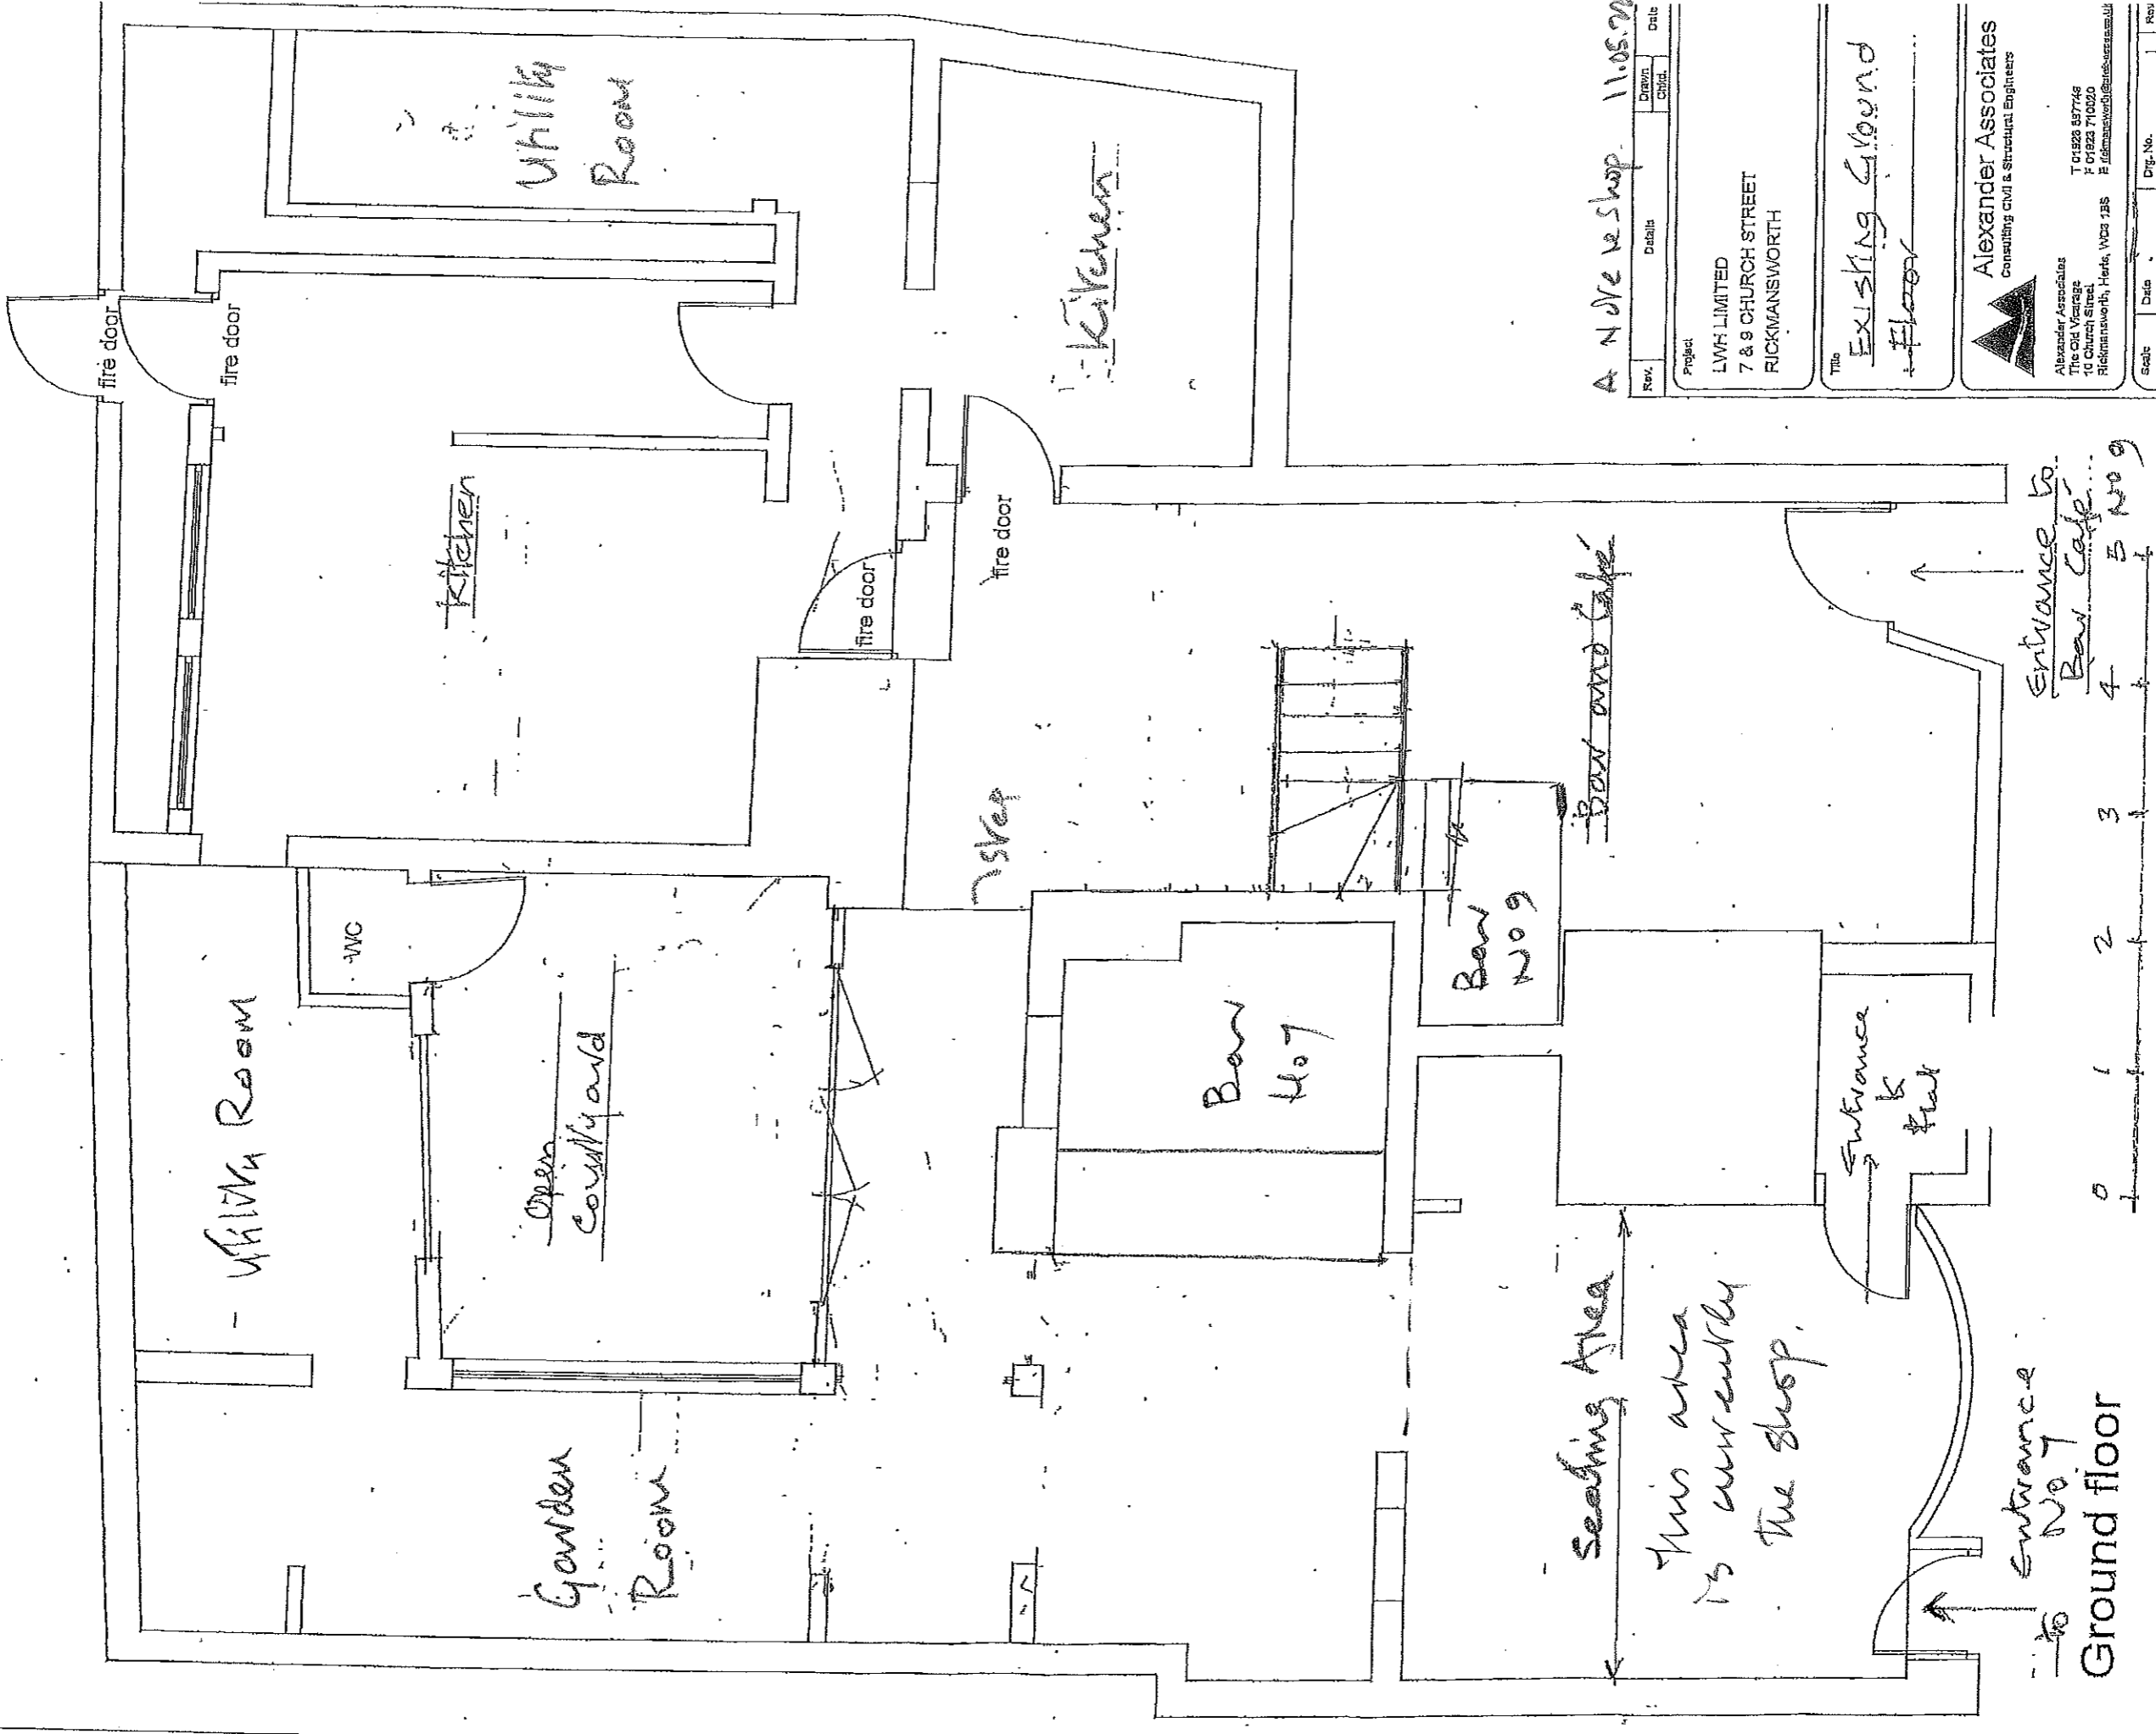

A Note re shop 11.05.20

Rev.	Details	Drawn	Check	Date

Project
LWH LIMITED
7 & 8 CHURCH STREET
RICKMANSWORTH

The Existing Ground Floor

Alexander Associates
Consulting Civil & Structural Engineers

Alexander Associates
The Old Vicarage
10 Church Street,
Rickmansworth, Herts, WD3 1BS
T 01928 857746
F 01923 710020
E alexander@alexander-assoc.co.uk

Scale	Date	Drawn	Check	Dwg. No.	Rev.
1:50		AF	RAL	221020	1A

Seating Area

This area is currently the shop.

Entrance to No. 7 Ground floor

Entrance to Bar Cafe No. 9

Scale 1:50