




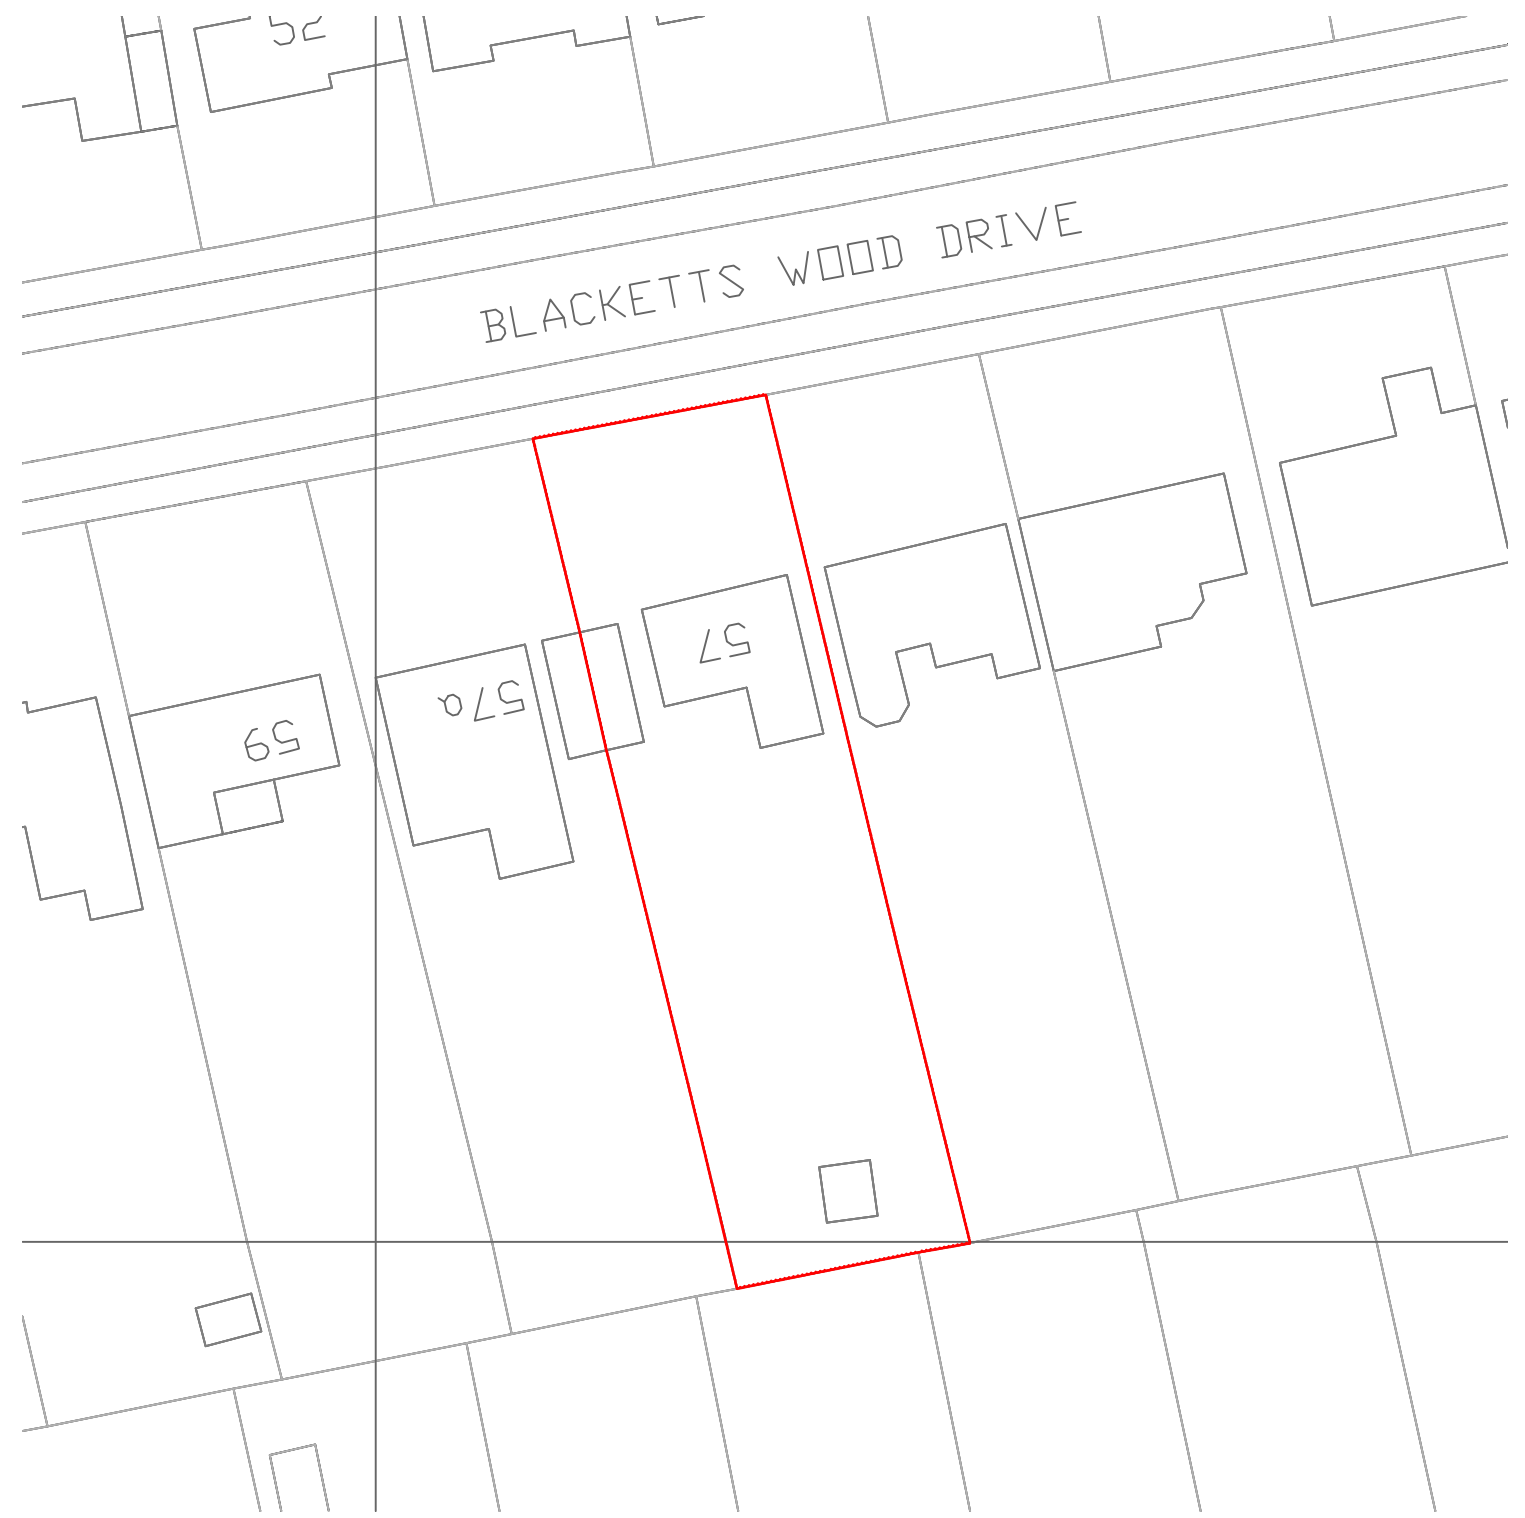



EXISTING:  
LOCATION PLAN

 


EXISTING:  
SITE PLAN

 


REV A ROAD NAME ADDED 13/10/2022

 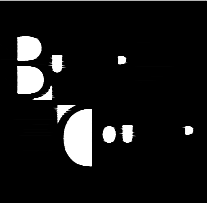Orientation: 	Project: 57 BLACKETTS WOOD DRIVE, CHORLEYWOOD, HERTS, WD3 5PY	Date: June 2022	Client: McDONAGH
	Drawing: <b>EXISTING:</b> SITE LOCATION PLANS	Scale: 1:500/1:1250 @ A3	Job No: 22-0601-MCD
	Drawing No: <b>E-100</b>	Rev: <b>A</b>	

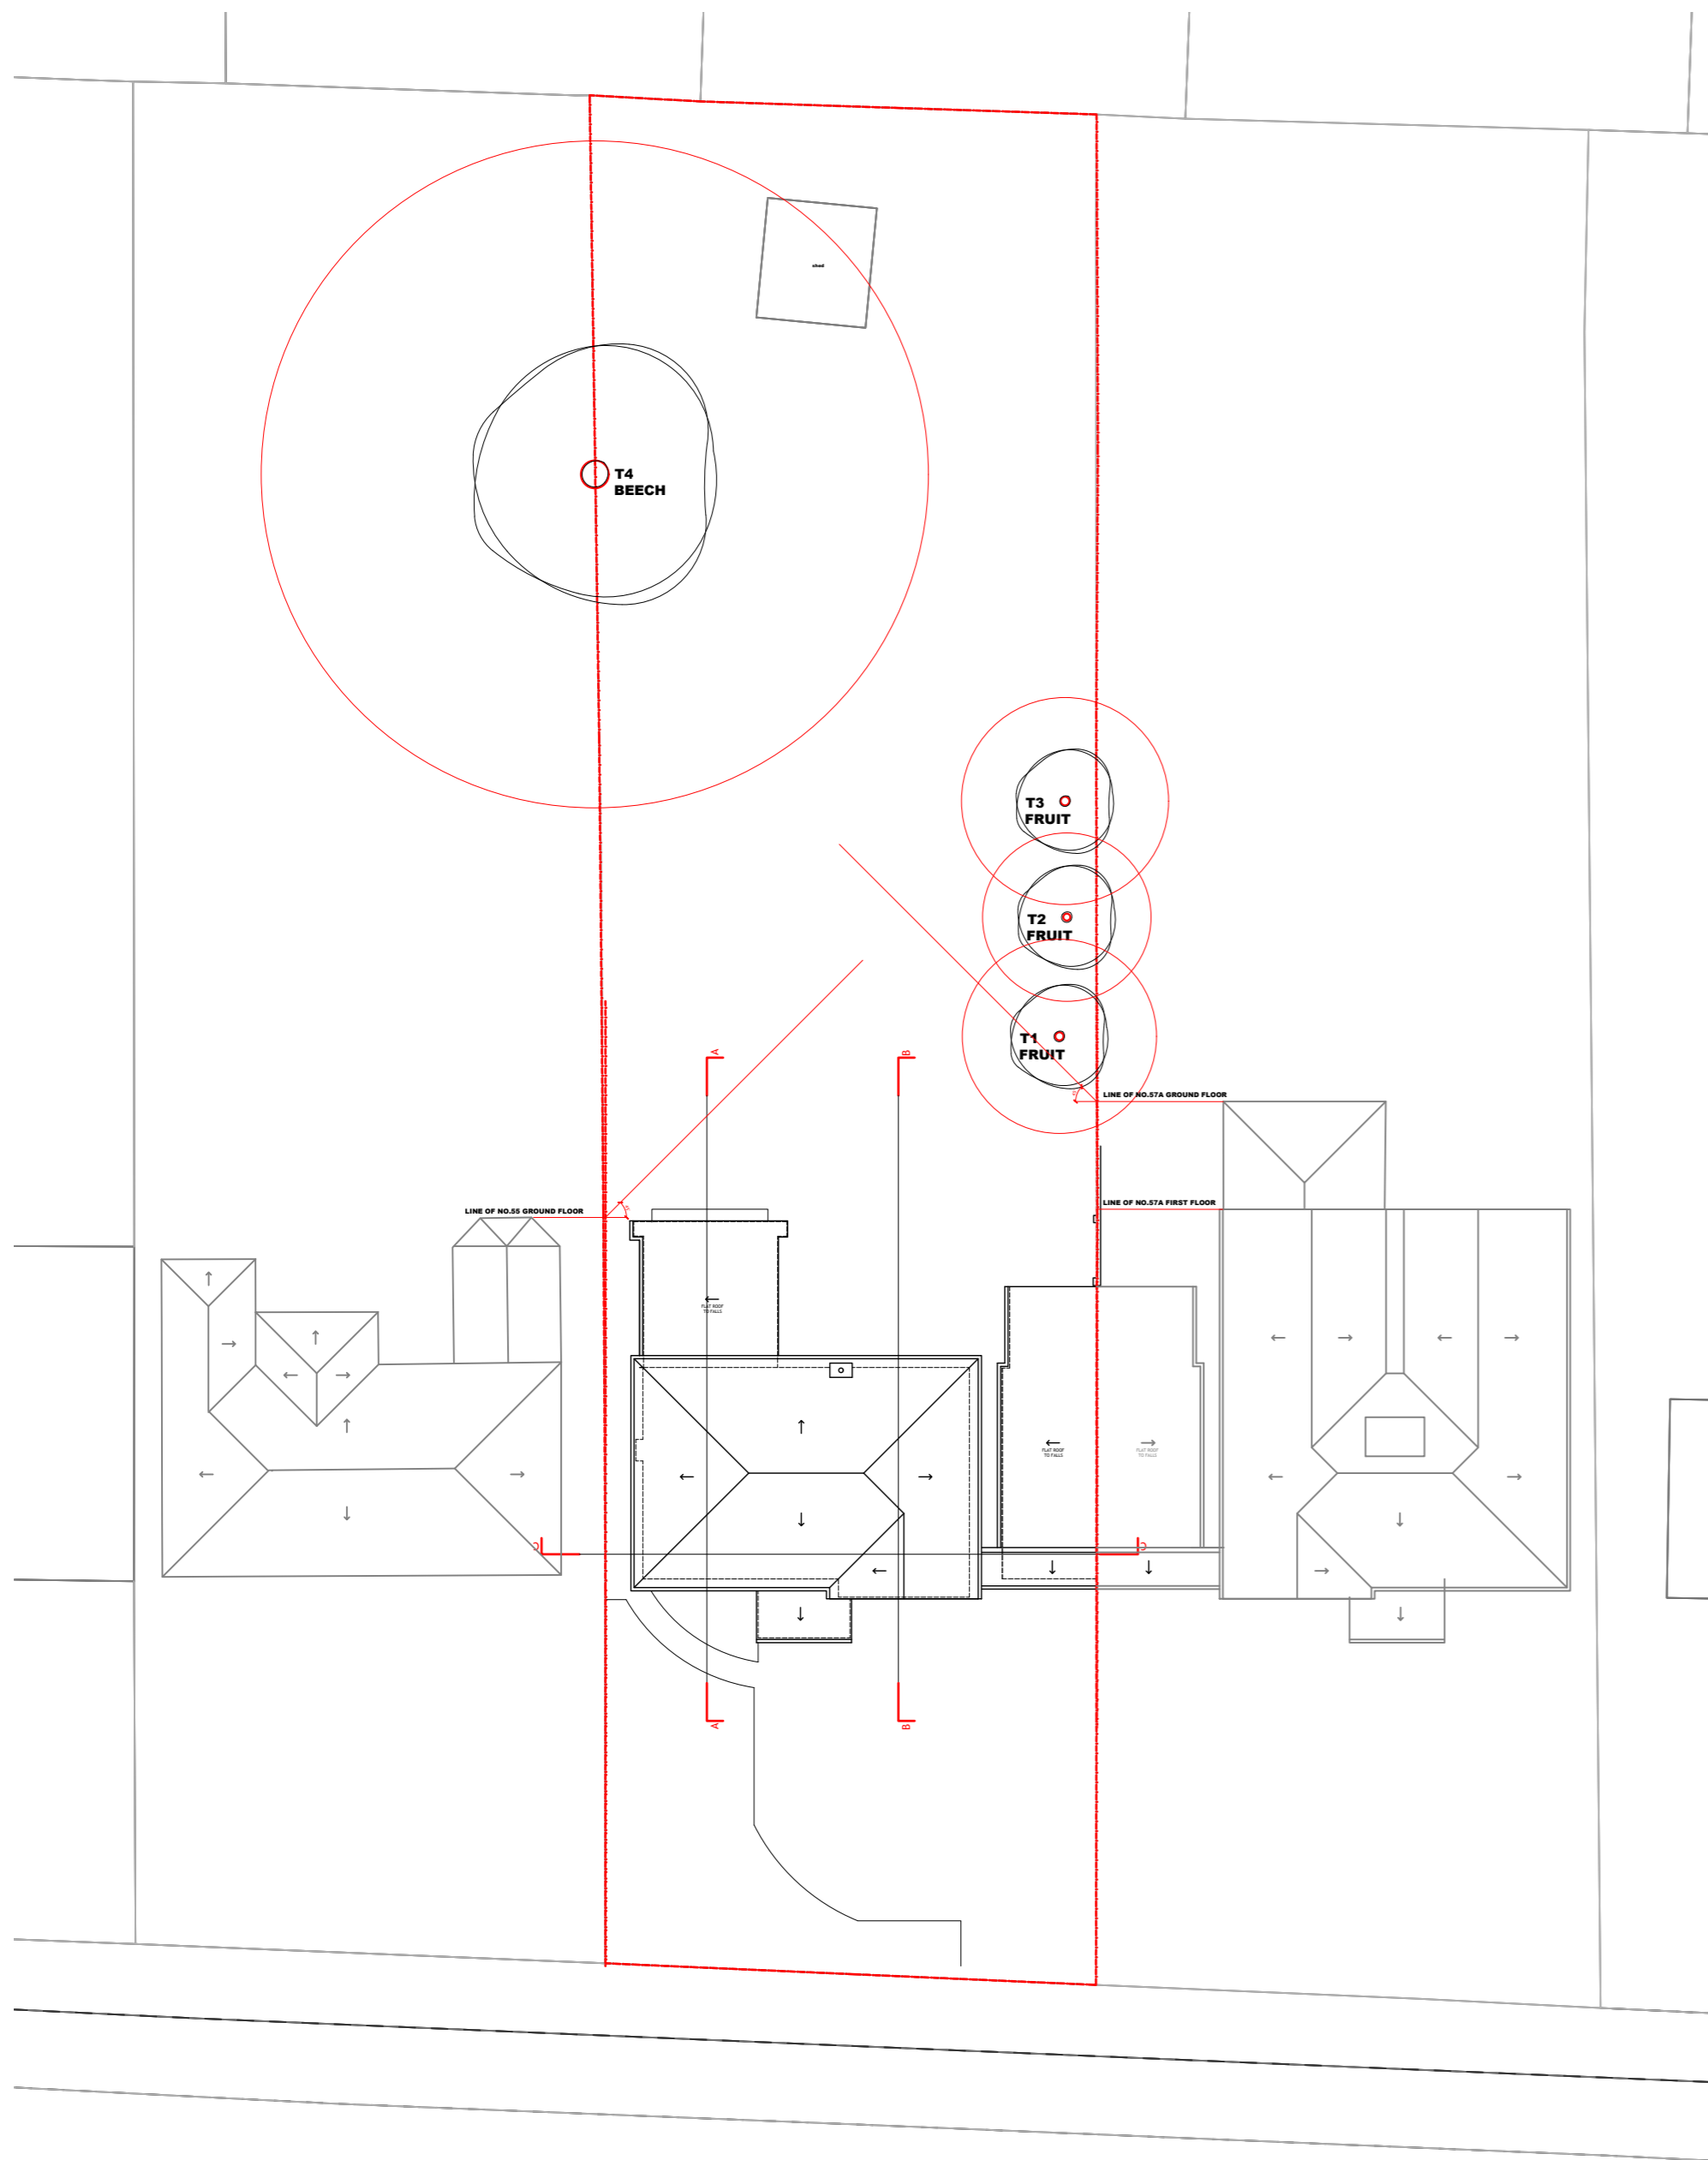

EXISTING:  
BLOCK PLAN @ 1:200

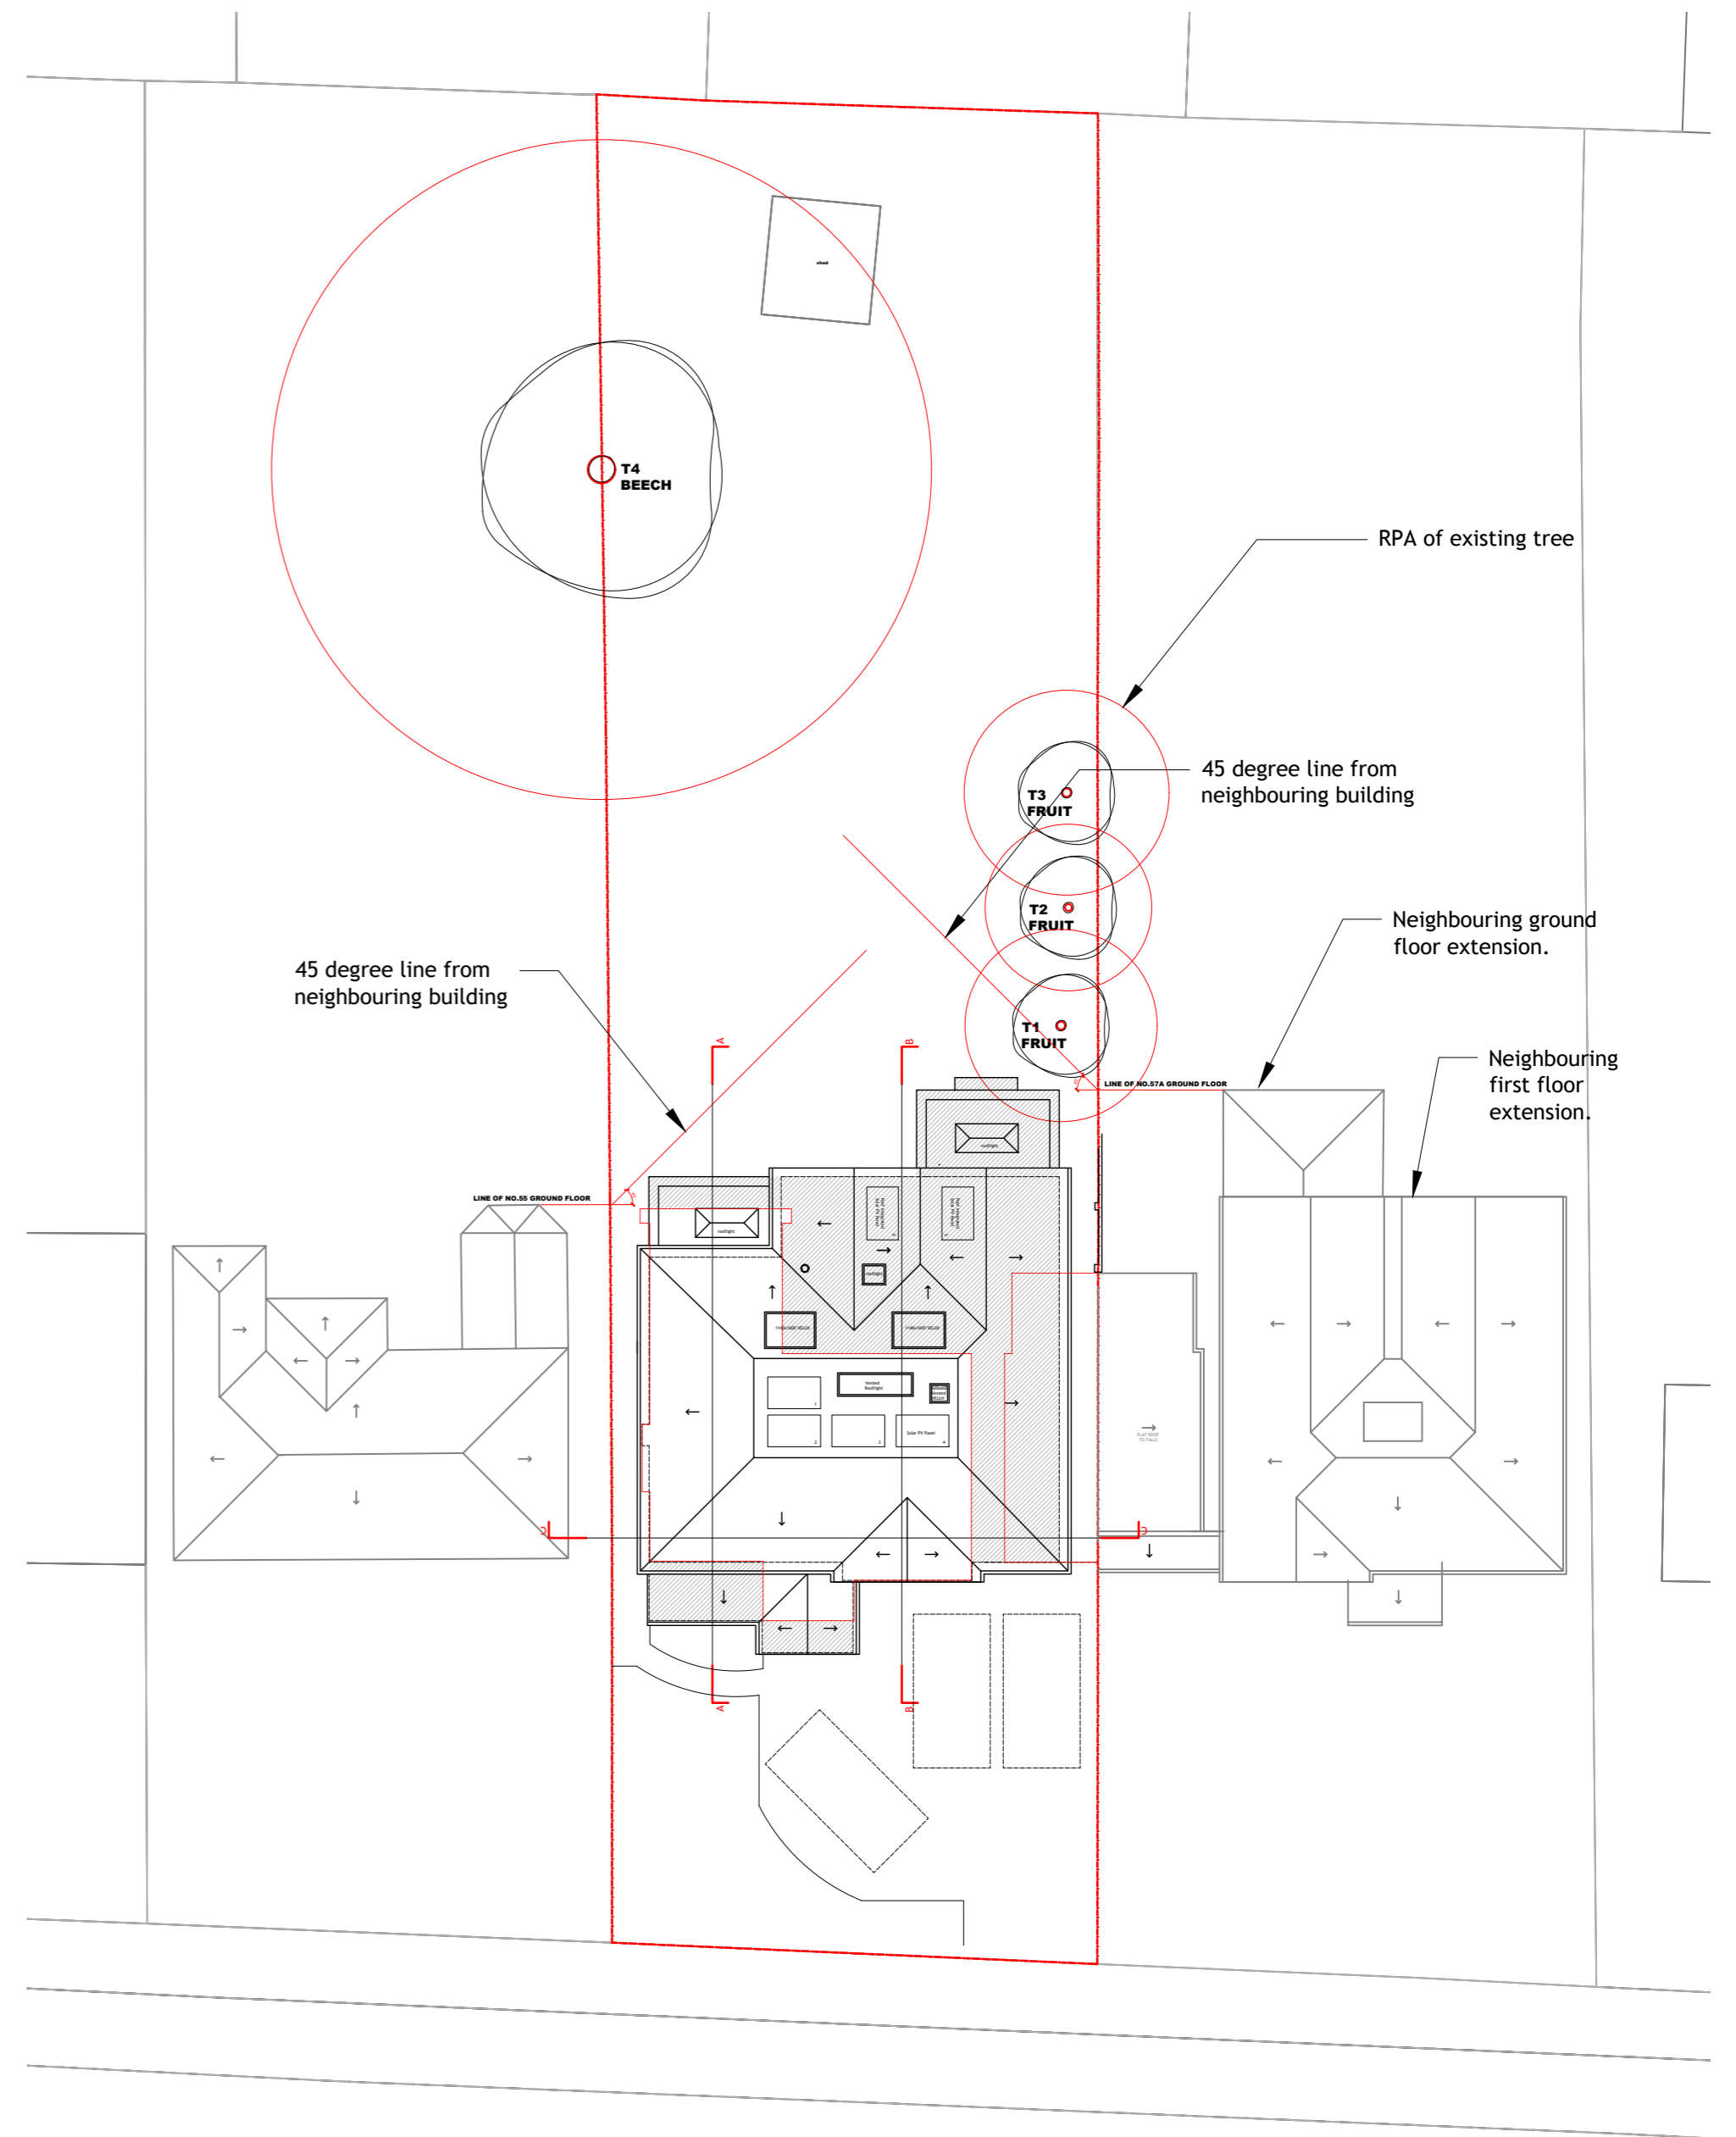


PROPOSED:  
BLOCK PLAN @ 1:200


KEY:

■ PROPOSED EXTENSIONS

Issue: REV A NOTES ADDED REGARDING SIDE FACING WINDOWS SIDE ELEVATION OF PARTY WALL/GARAGE SHOWN  
Date: June 2022  
Client: McDONAGH

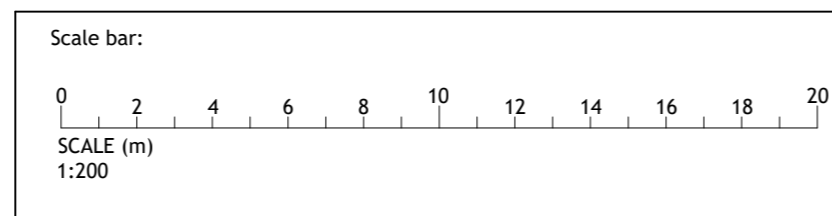


Issue: REV A  
Project: ROOF OVER SIDE ACCESS REMOVED  
Date: 03/11/2022

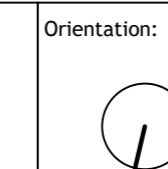


Project: 57 BLACKETTS WOOD DRIVE, CHORLEYWOOD, HERTS, WD3 5PY  
Drawing: EXISTING + PROPOSED: BLOCK PLANS


Date: June 2022	Client: McDONAGH
Scale: 1:200 @ A2	Job No: 22-0601-MCD
Drawing No: P-103	Rev: A

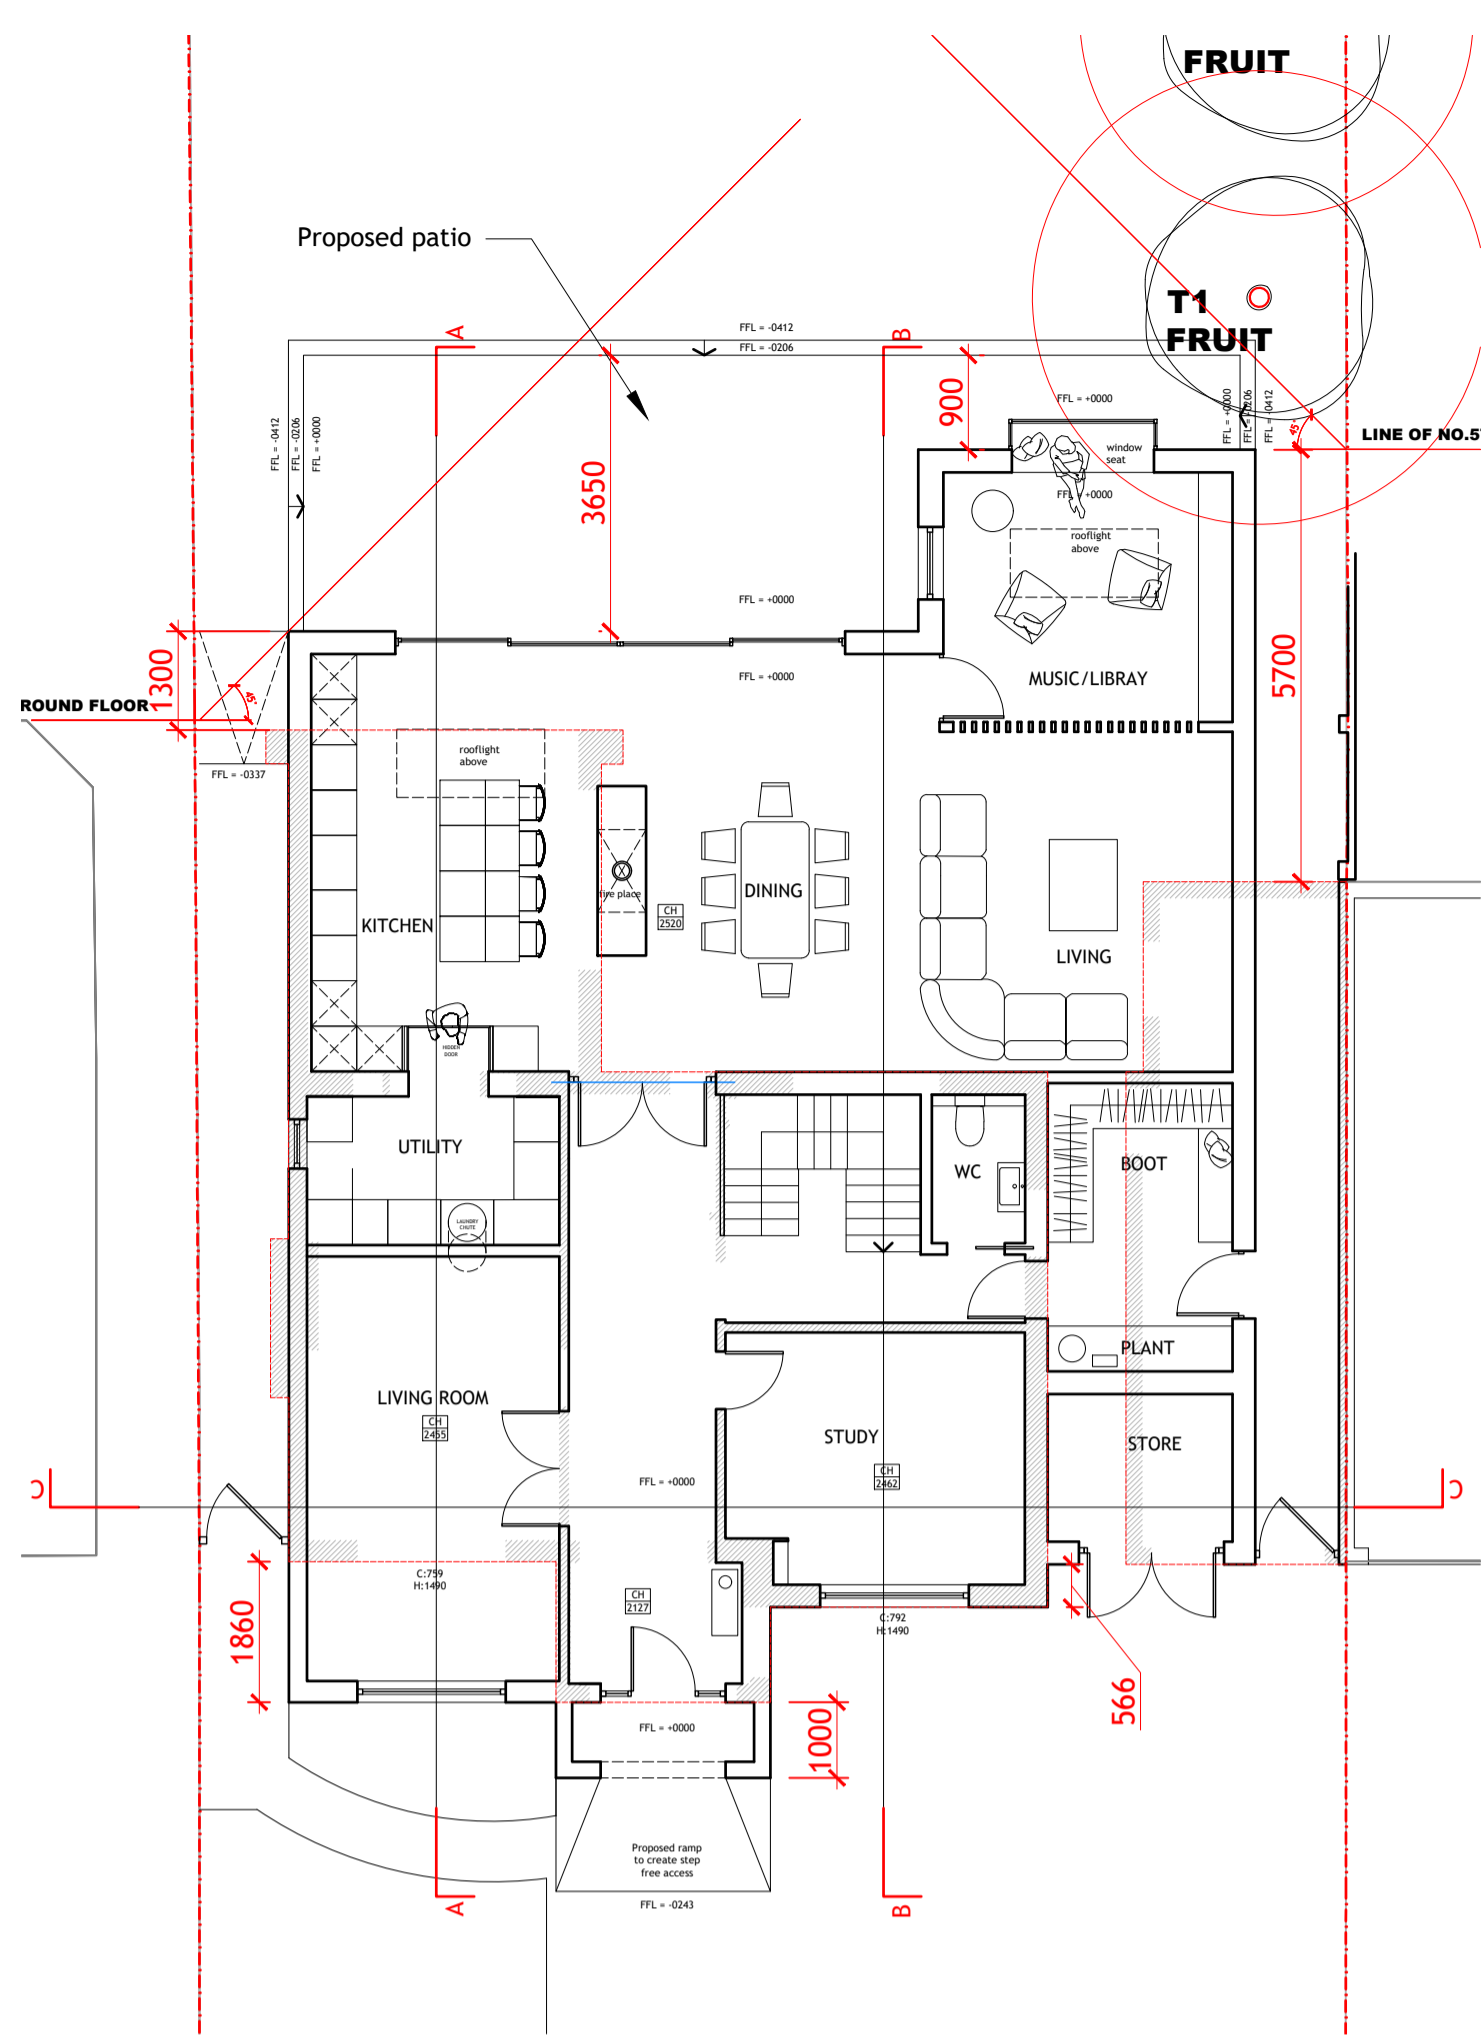


PROPOSED: GROUND FLOOR PLAN

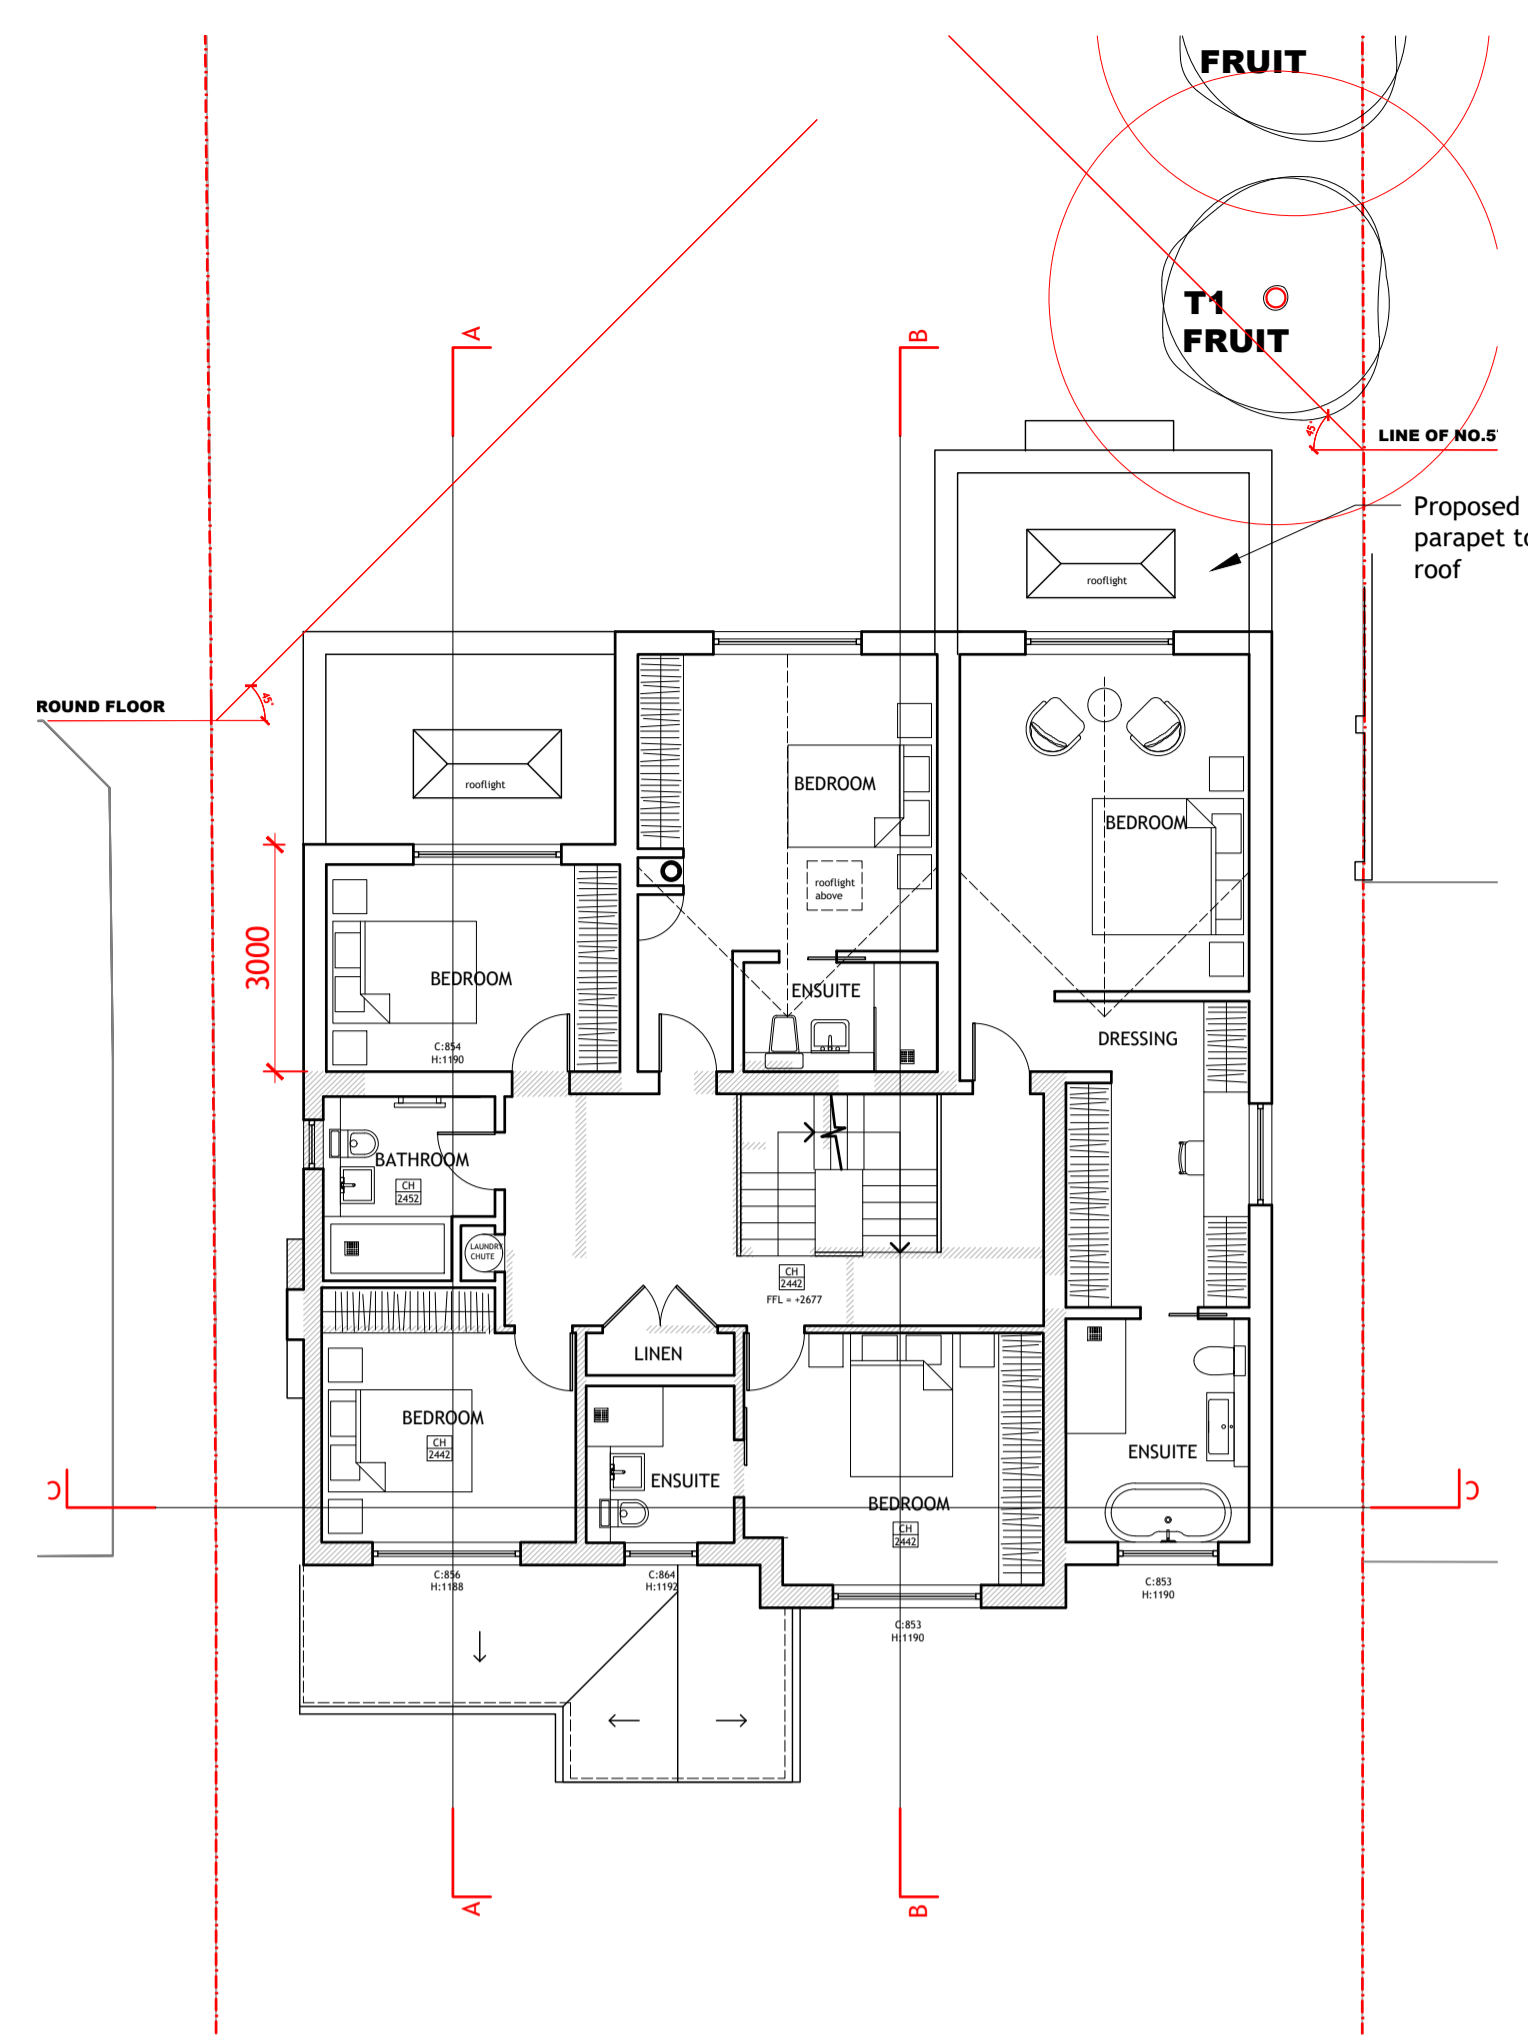


PROPOSED: FIRST FLOOR PLAN

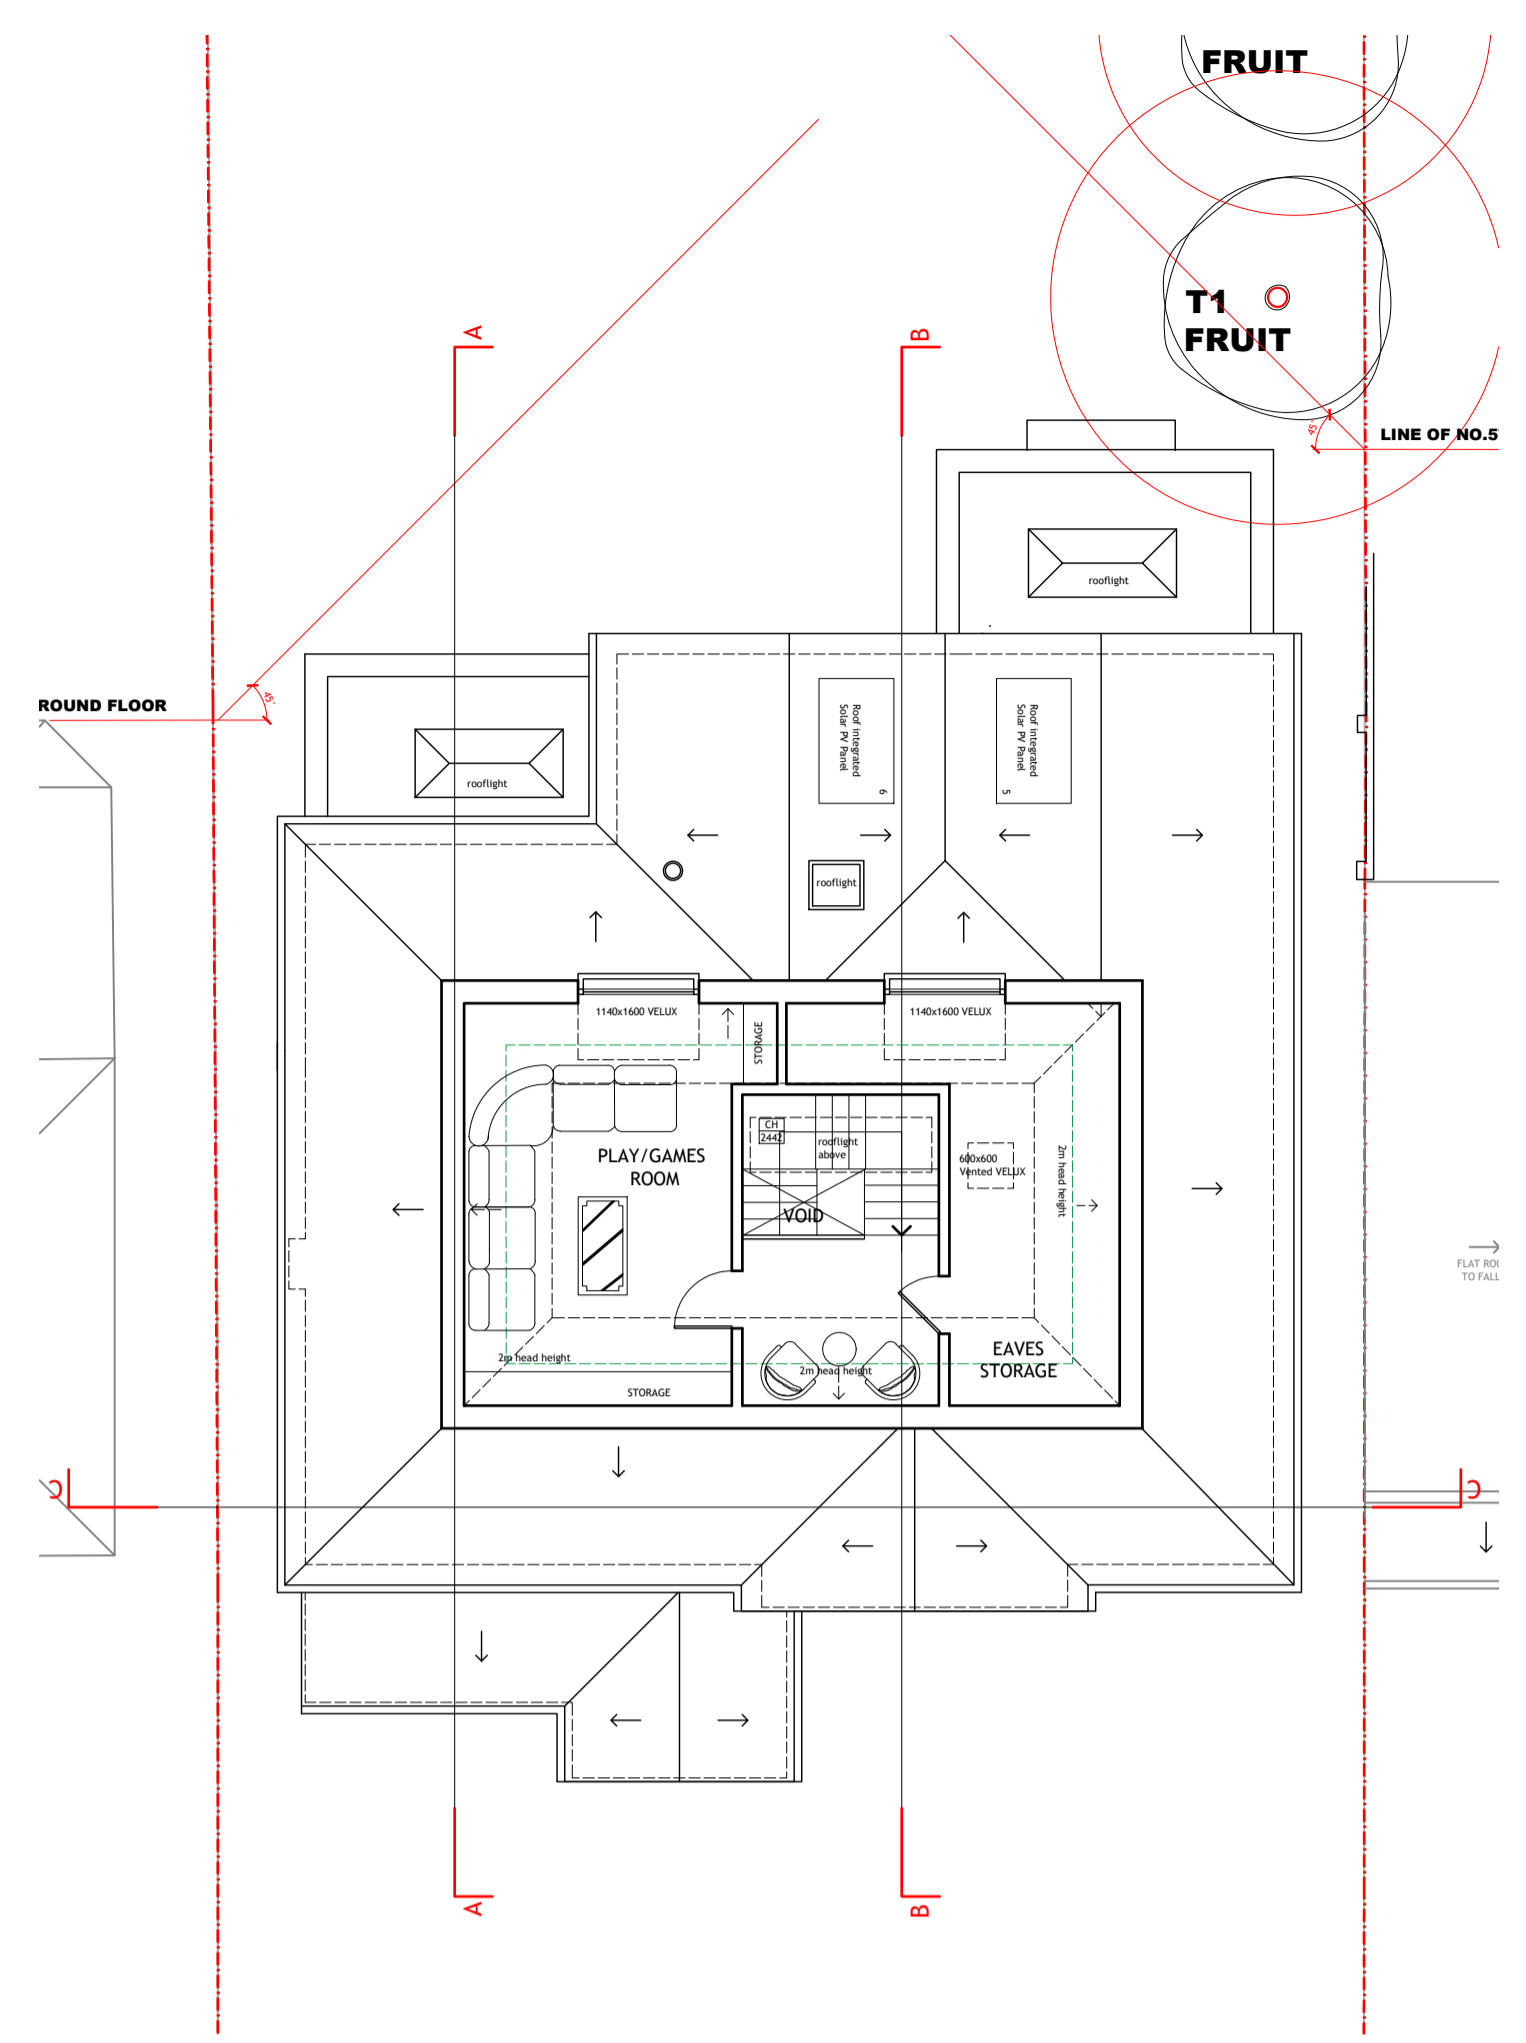


PROPOSED: LOFT PLAN

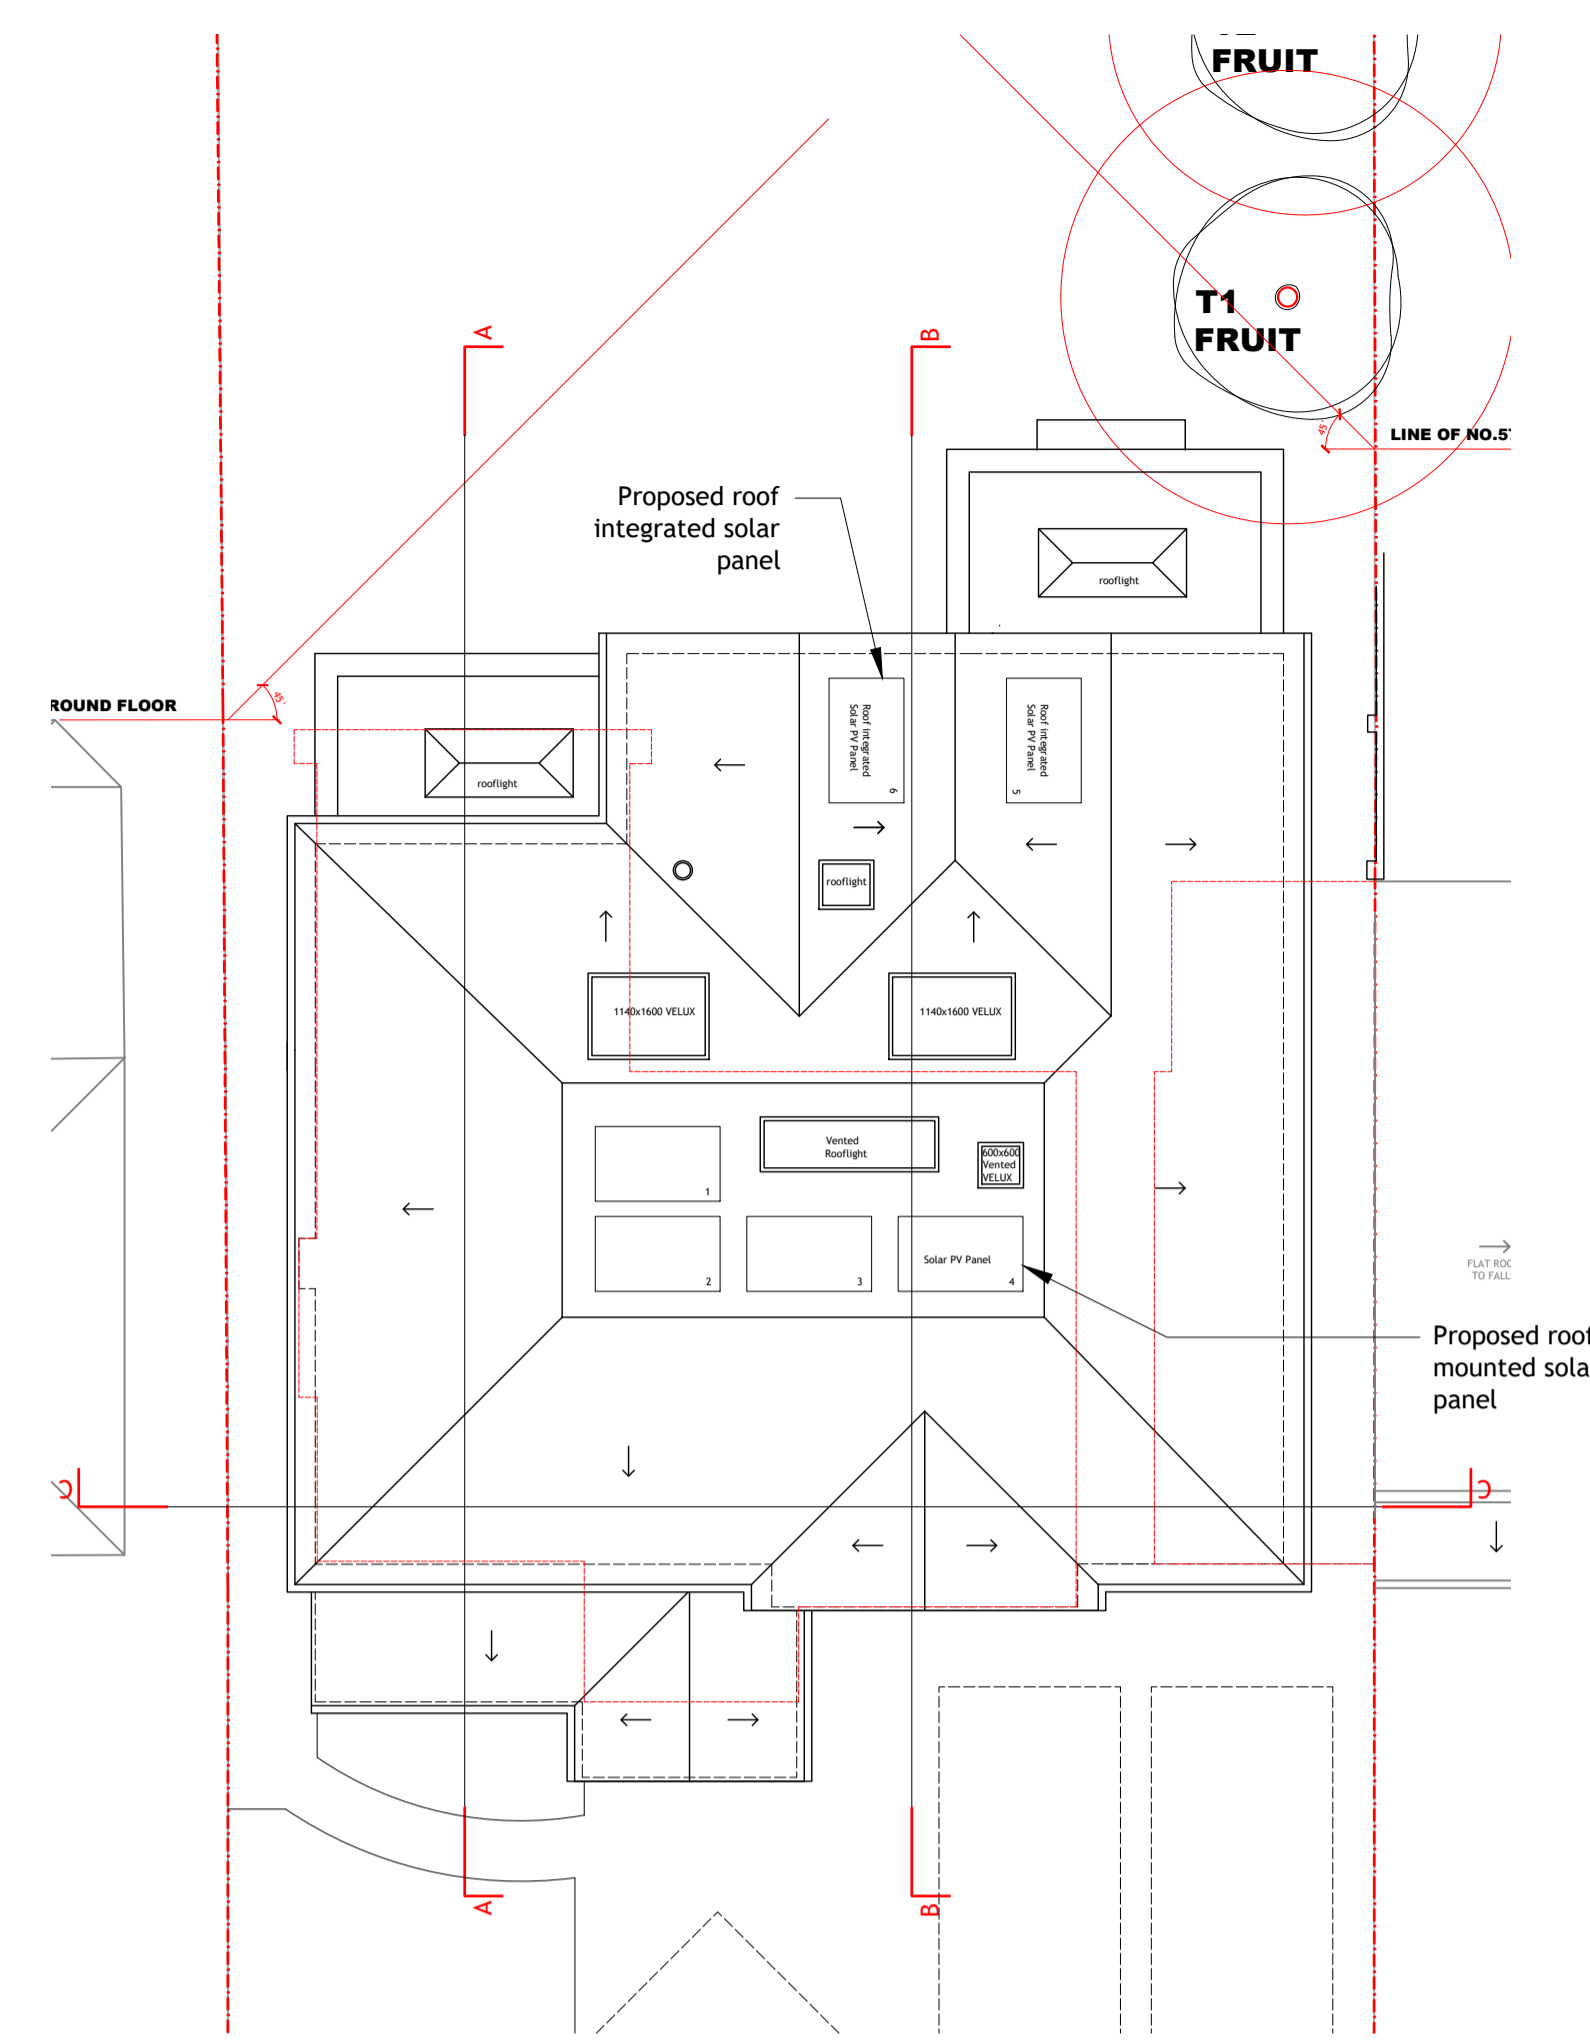


PROPOSED: ROOF PLAN

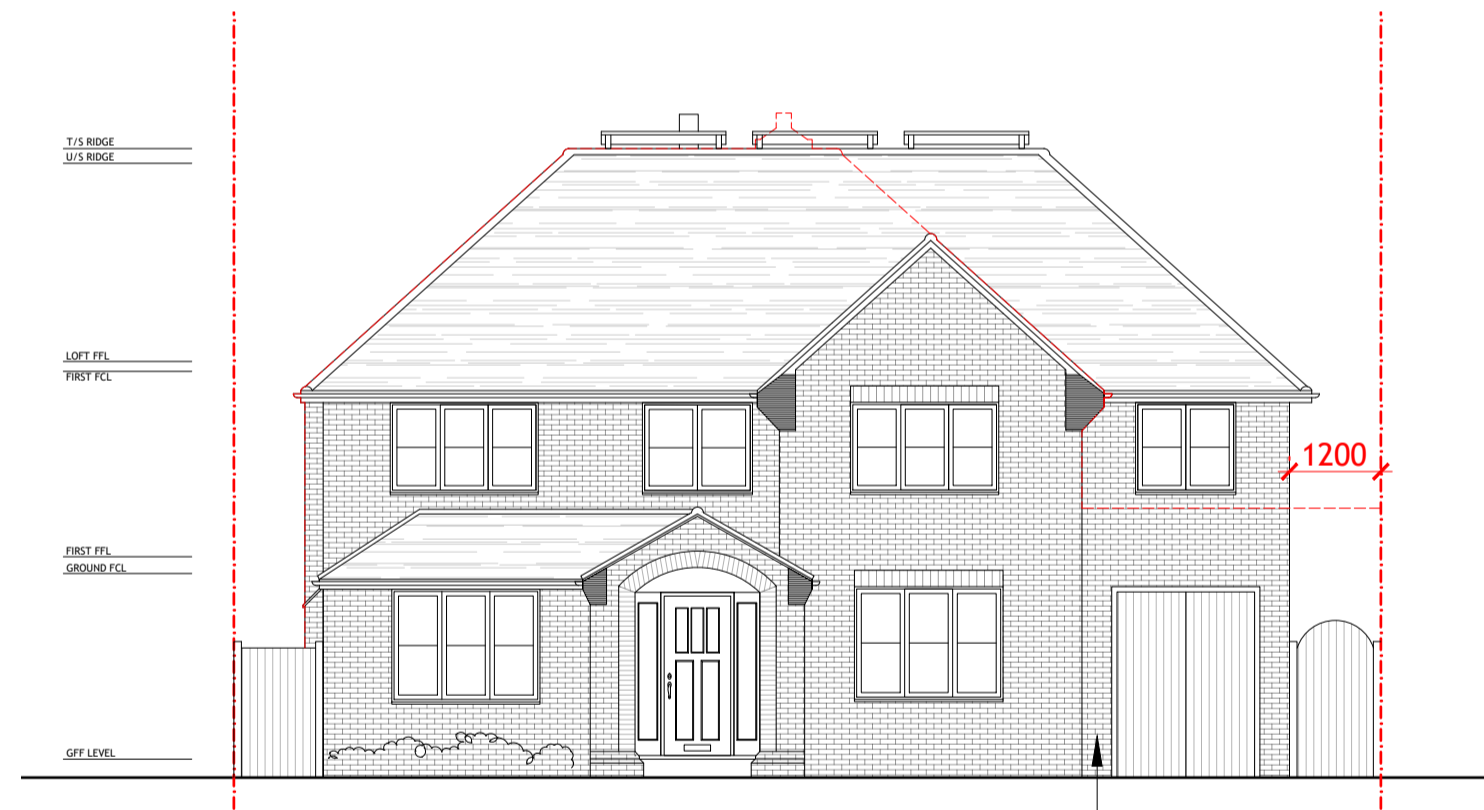


PROPOSED: FRONT ELEVATION

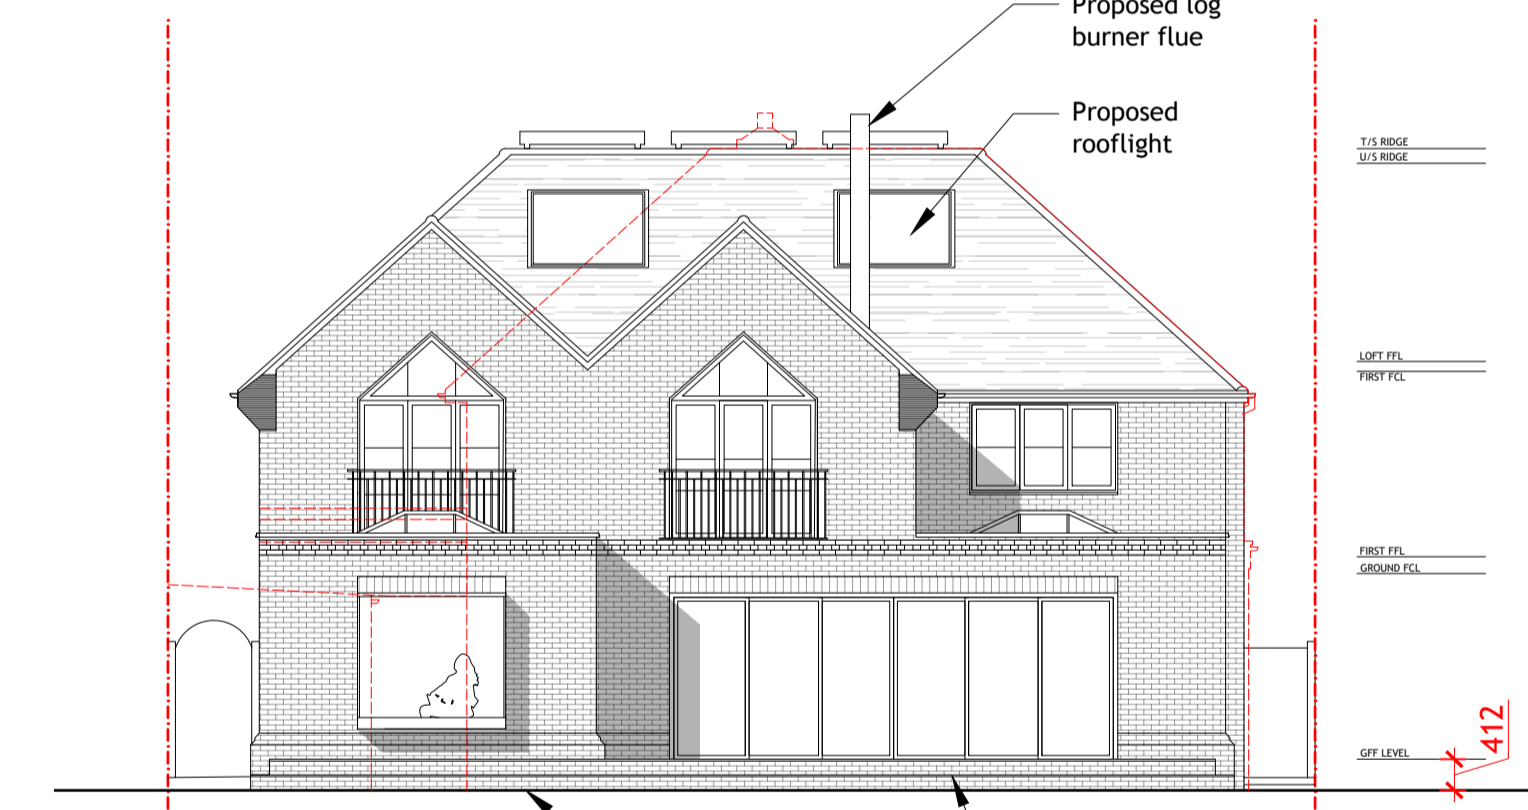


PROPOSED: REAR ELEVATION

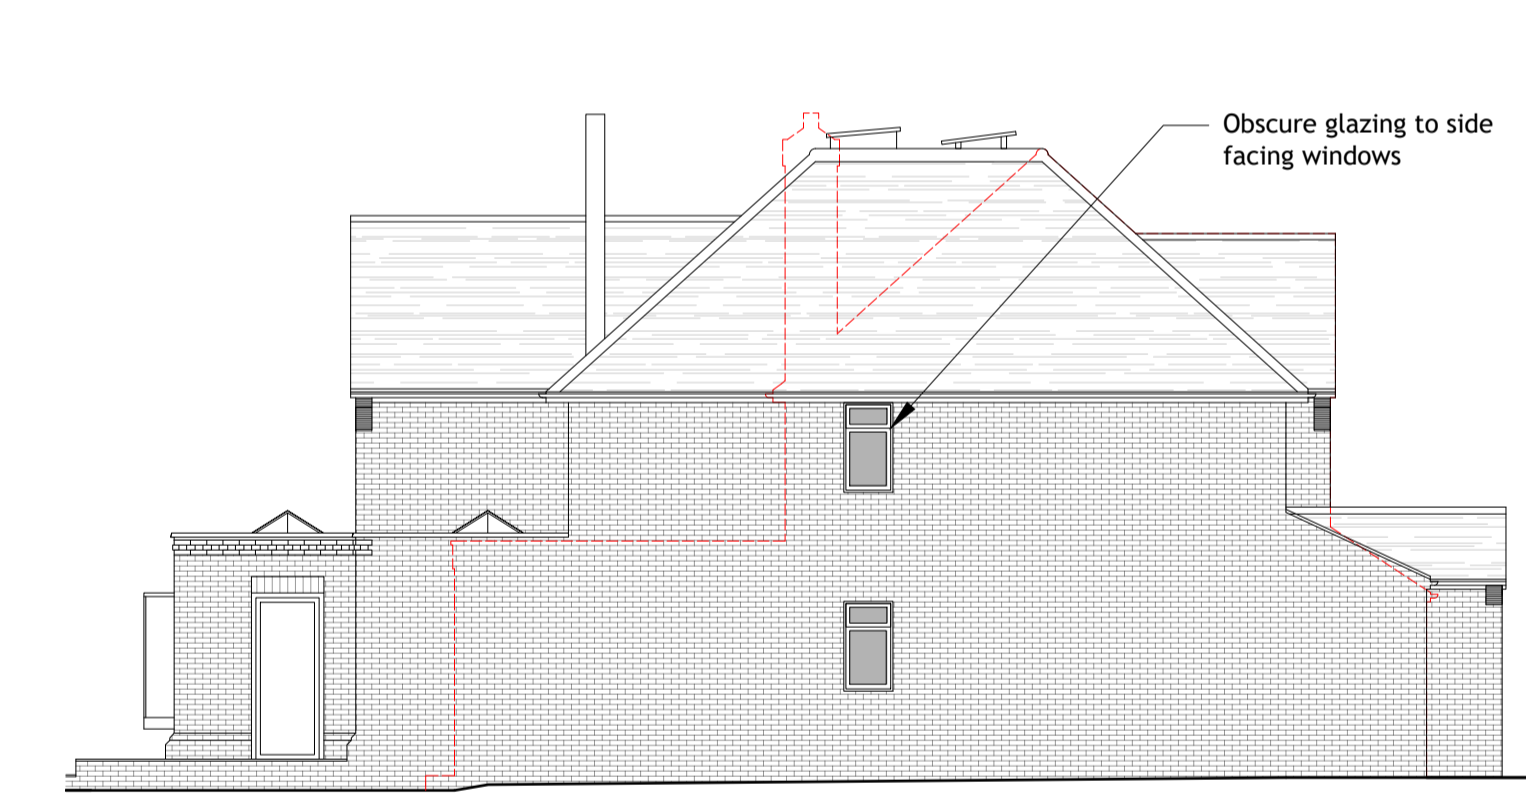


PROPOSED: SIDE ELEVATION (EAST)

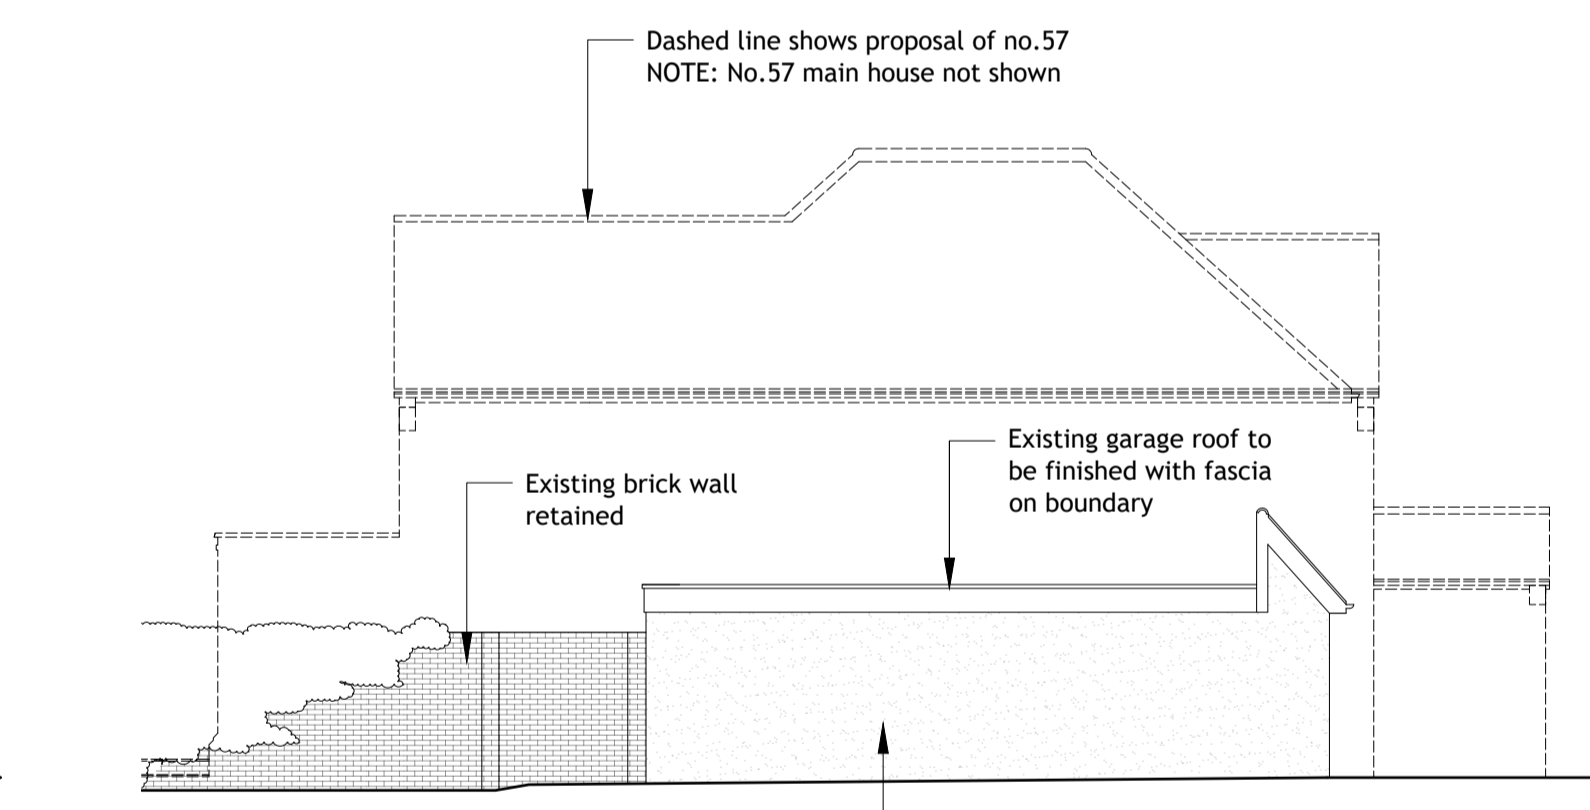


PROPOSED: SIDE ELEVATION TOWARDS NEIGHBOURING GARAGE TO BE RETAINED

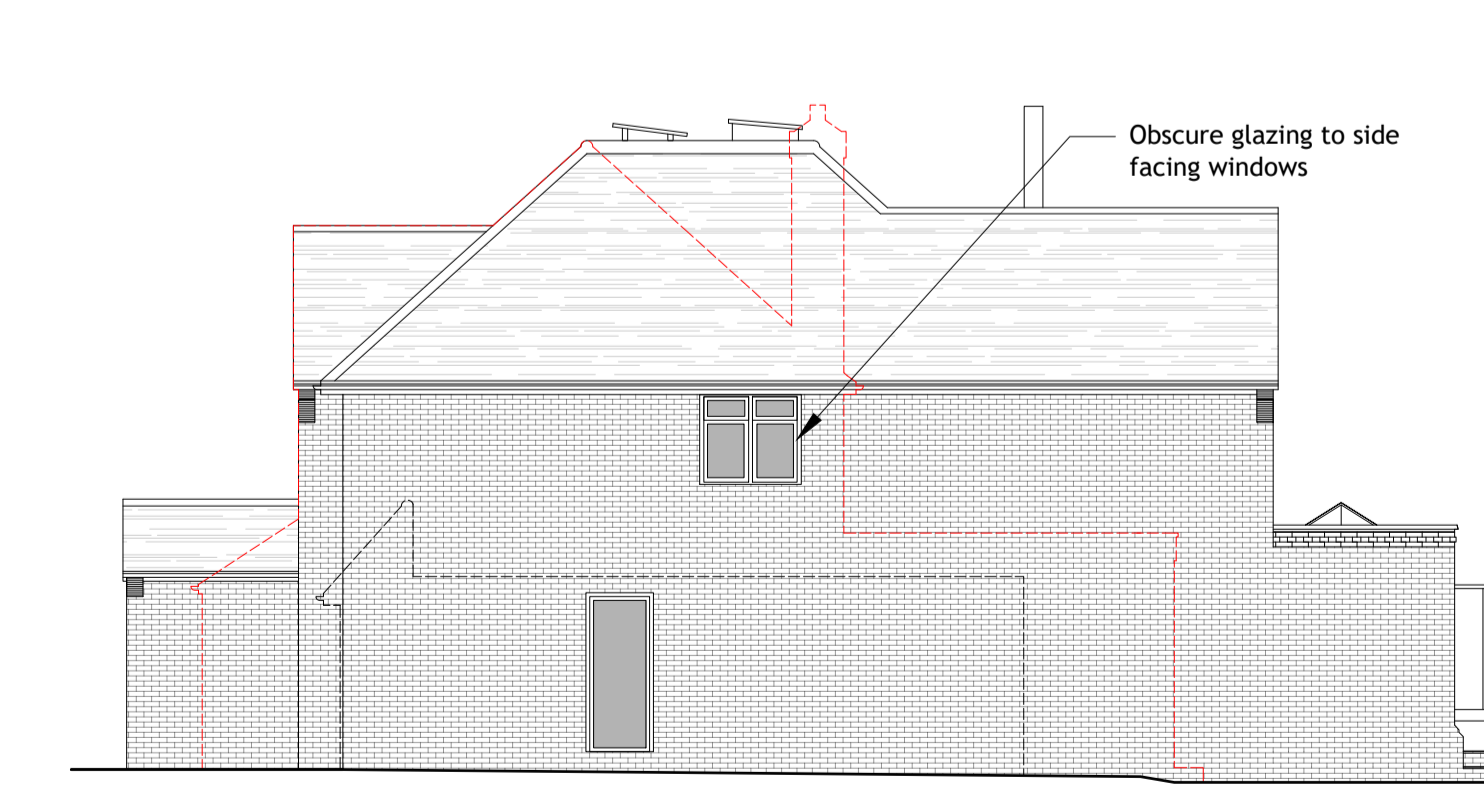


PROPOSED: SIDE ELEVATION (WEST)

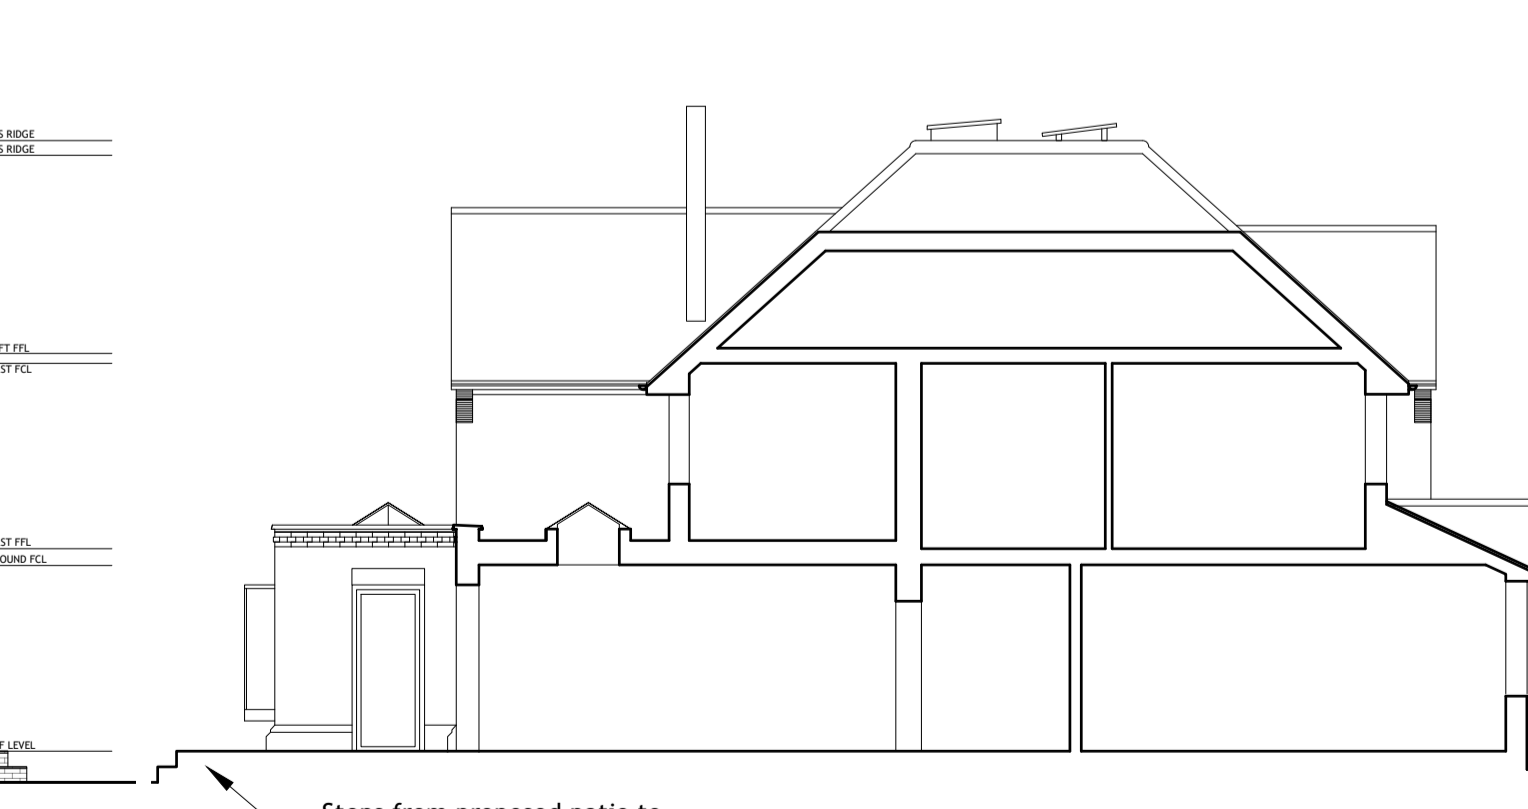


PROPOSED: SECTION AA

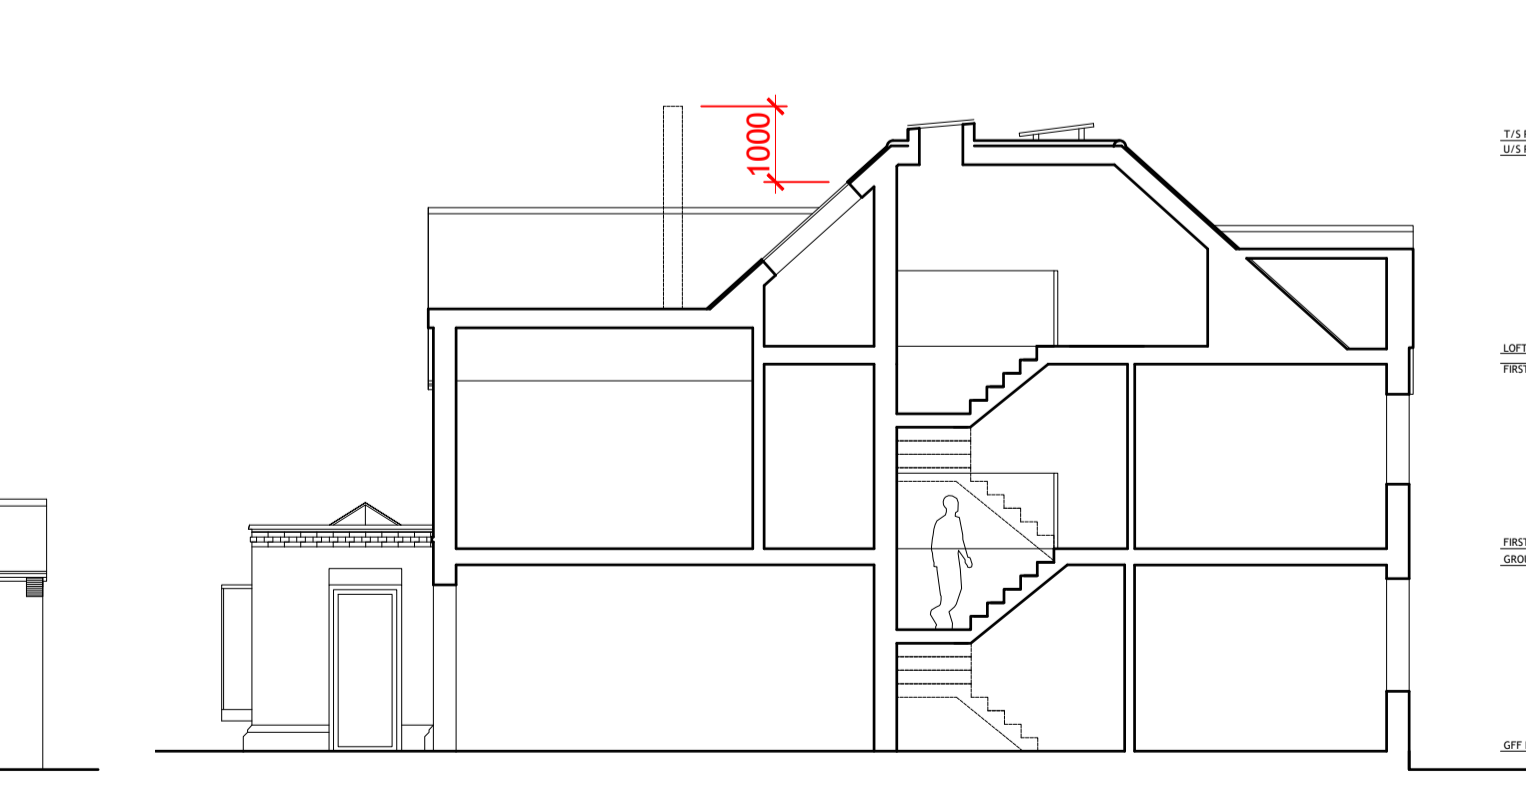

PROPOSED: SECTION BB

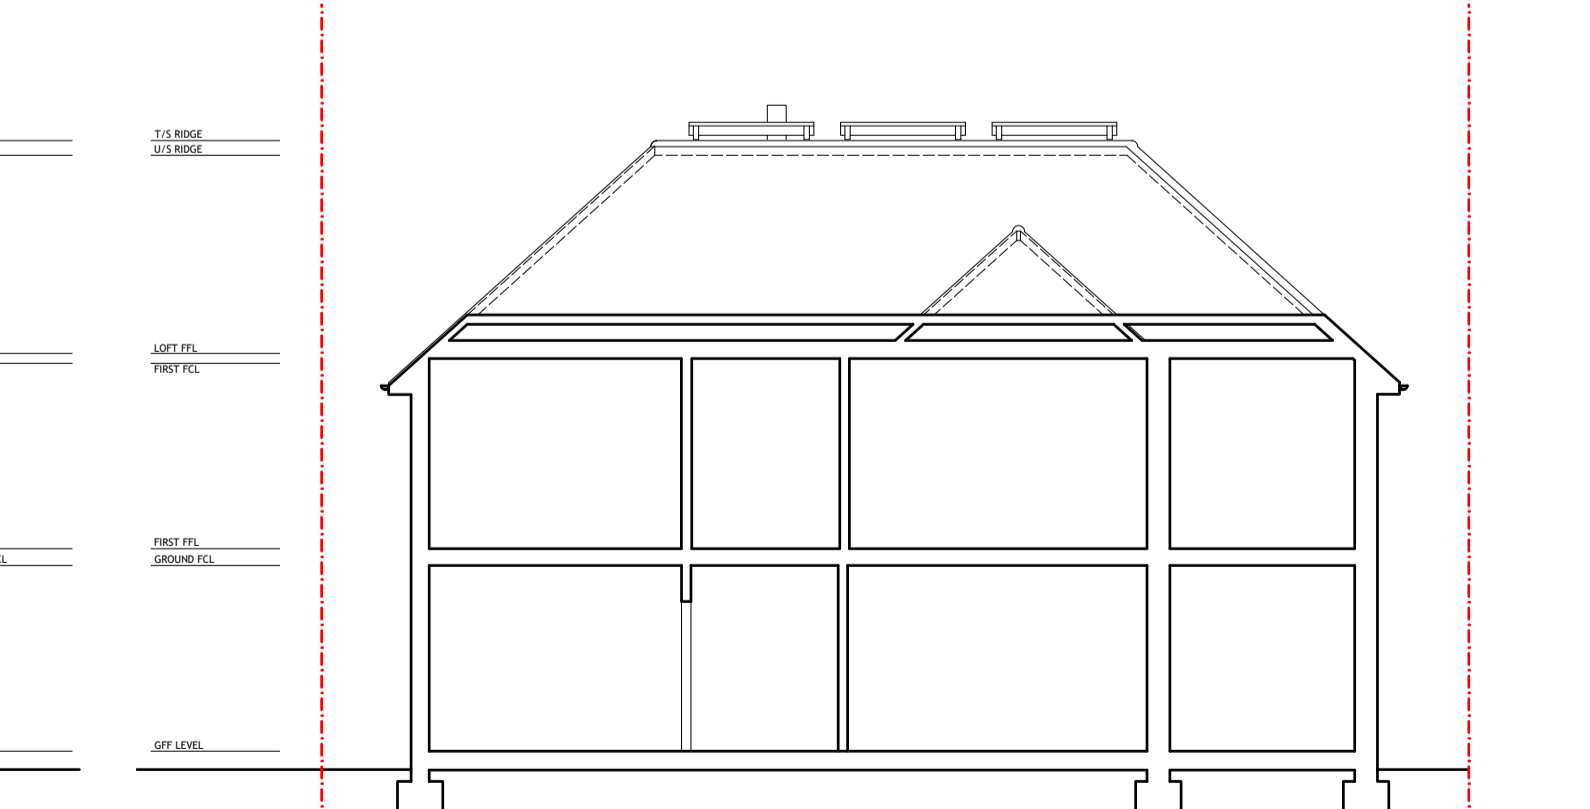


PROPOSED: SECTION CC

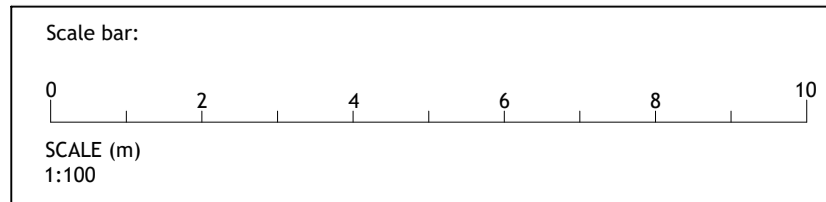


Issue: REV A  
 NOTES ADDED REGARDING SIDE FACING WINDOWS  
 SIDE ELEVATION OF PARTY WALL/GARAGE SHOWN  
 03/11/2022

Proposed Materials:  
 WALL: Brickwork  
 WINDOW: Black/anthracite aluminium windows and doors.  
 ROOF: Clay tiles to main roof, GPR to flat roof areas.  
 OTHER: Black rainwater goods, Black/anthracite fascia and soffit.

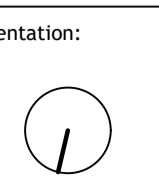

Orientation:  
 Project: 57 BLACKETT'S WOOD DRIVE, CHORLEYWOOD, HERTS., WD3 5PY  
 Drawing: PROPOSED: PLANS, ELEVATIONS & SECTIONS  
 Scale: 1:100, 1:200 @ A1  
 Drawing No: P-101  
 Rev: A

Date: June 2022  
 Client: McDONAGH  
 Job No: 22-0601-MCD  
 Rev: A

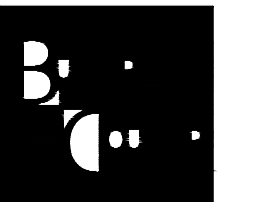



**EXISTING:  
STREETSCENE**




**PROPOSED:  
STREETSCENE**

Issue:  
REV A

ROOF OVER SIDE ACCESS REMOVED

03/11/2022

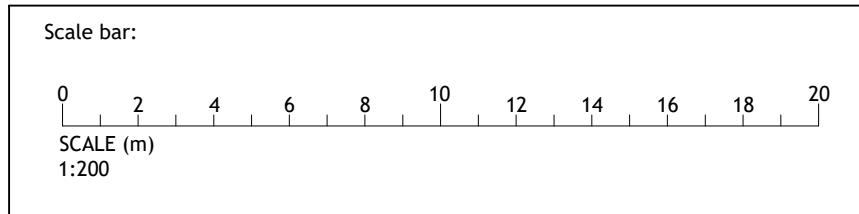

Project:  
57 BLACKETTS WOOD DRIVE, CHORLEYWOOD,  
HERTS, WD3 5PY

Drawing:  
**EXISTING + PROPOSED:  
STREETSCENE**

Date:  
June 2022

Scale:  
1:200 @ A4

Drawing No:  
**P-102**

Client:  
McDONAGH

Job No:  
22-0601-MCD

Rev:  
**A**

