





THIS DOCUMENT COUNCIL  
 APPROVED  
 01 SEP 1988  
 H & COUNTRY PLANNING  
 ACT 1988

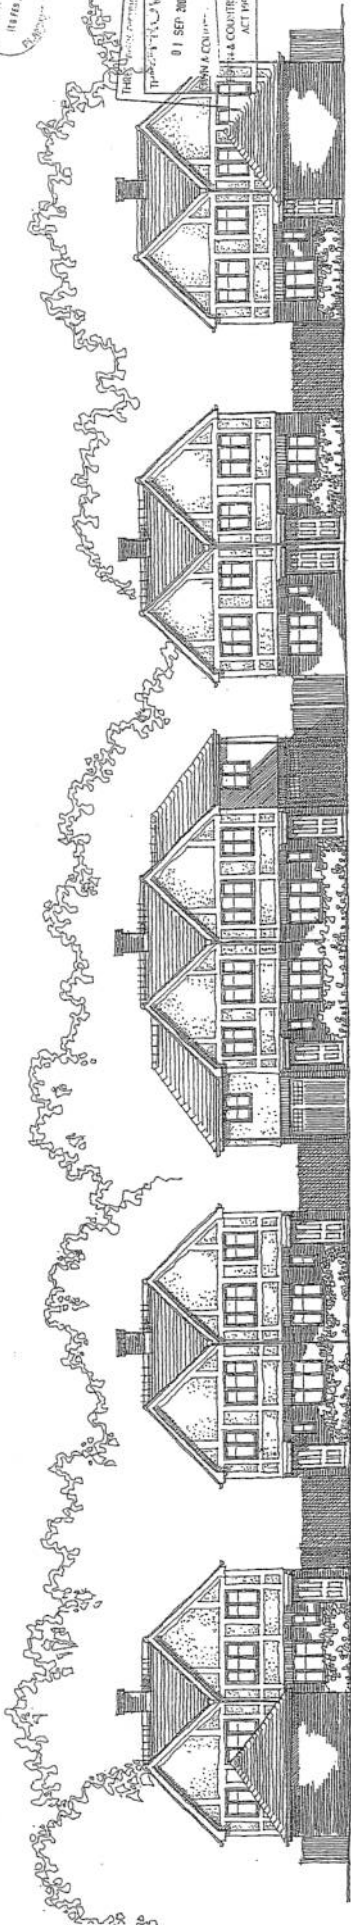

FRONT ELEVATION PLOTS 4 - 13

SCHEDULE OF ACCOMMODATION

- 3 BED HOUSE 8
  - 4 BED HOUSE 5
  - 2 BED APARTMENT 7
- TOTAL 20 No UNITS

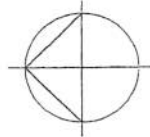

PROPOSED LAYOUT

A. 10-02-00 Ref's RUMKCO 1818-4  
 CLIENT LAING HOMES THAMES VALLEY  
 PROJECT OAKLANDS AVENUE, OSNEY  
 DRAWING CHARLES  
 ARCHITECTS  
 PROPOSED LAYOUT AND  
 FRONT ELEVATION PLOTS 4-13  
 SCALE 1/100 DRAWING NUMBER 517-10A

ROBERT  
 HUTSON  
 ARCHITECTS

100 MILL - 101 1/2  
 111A - 111B  
 112 - 113  
 114 - 115  
 116 - 117  
 118 - 119  
 120 - 121