






EXISTING Front Elevation

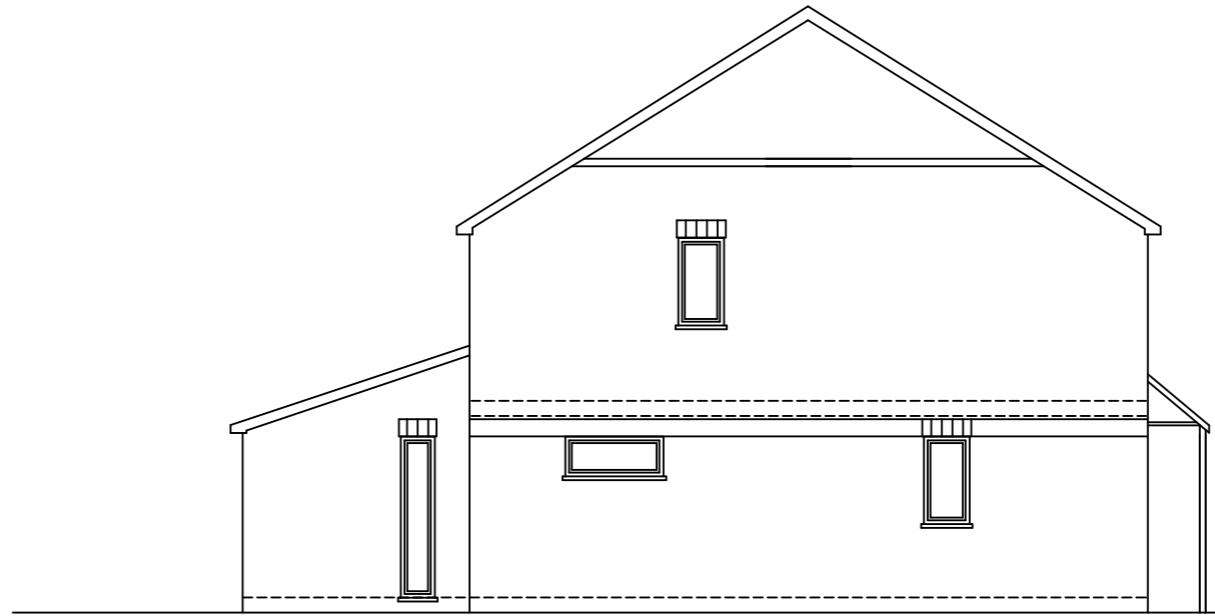


EXISTING Side Elevation

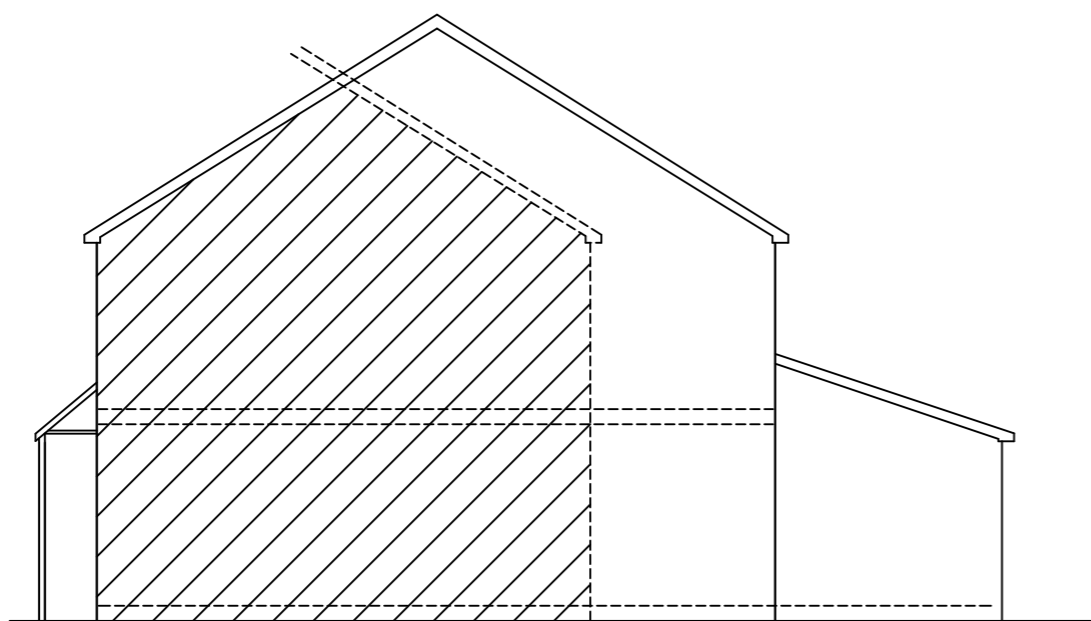

EXISTING Attached Elevation

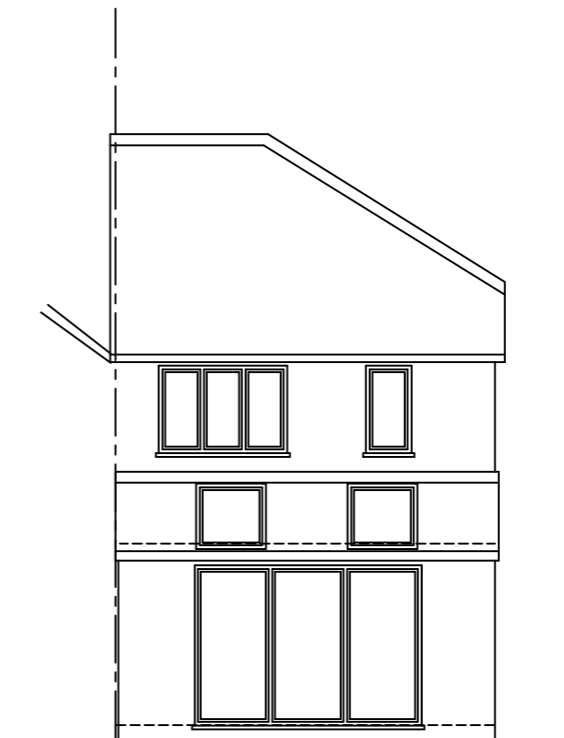

EXISTING Rear Elevation

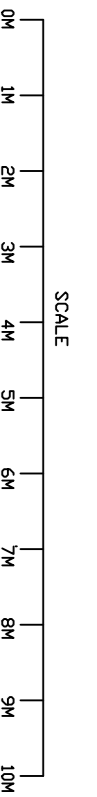

A3 PAPER

JAC Associates
Property Consultants

Mob: 07779 653101

Project
34 Thompson Way
Rickmansworth
HERTS



Client
Mr
Tel:

Drawing Title
Proposed Extension

Drawing Number
thompsonway-34 / 5 REV B
existing elevations

Scale	Date
1 : 100	21-02-20

All dimensions and information contained in these plans should be checked on site and with the Local Authority prior to commencing any building works. The works may also be covered by the Town and Country Planning Acts, Building Acts and The Party Wall Act. No works should be commenced prior to obtaining all necessary consents.

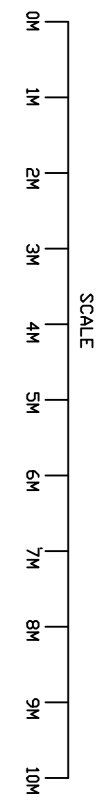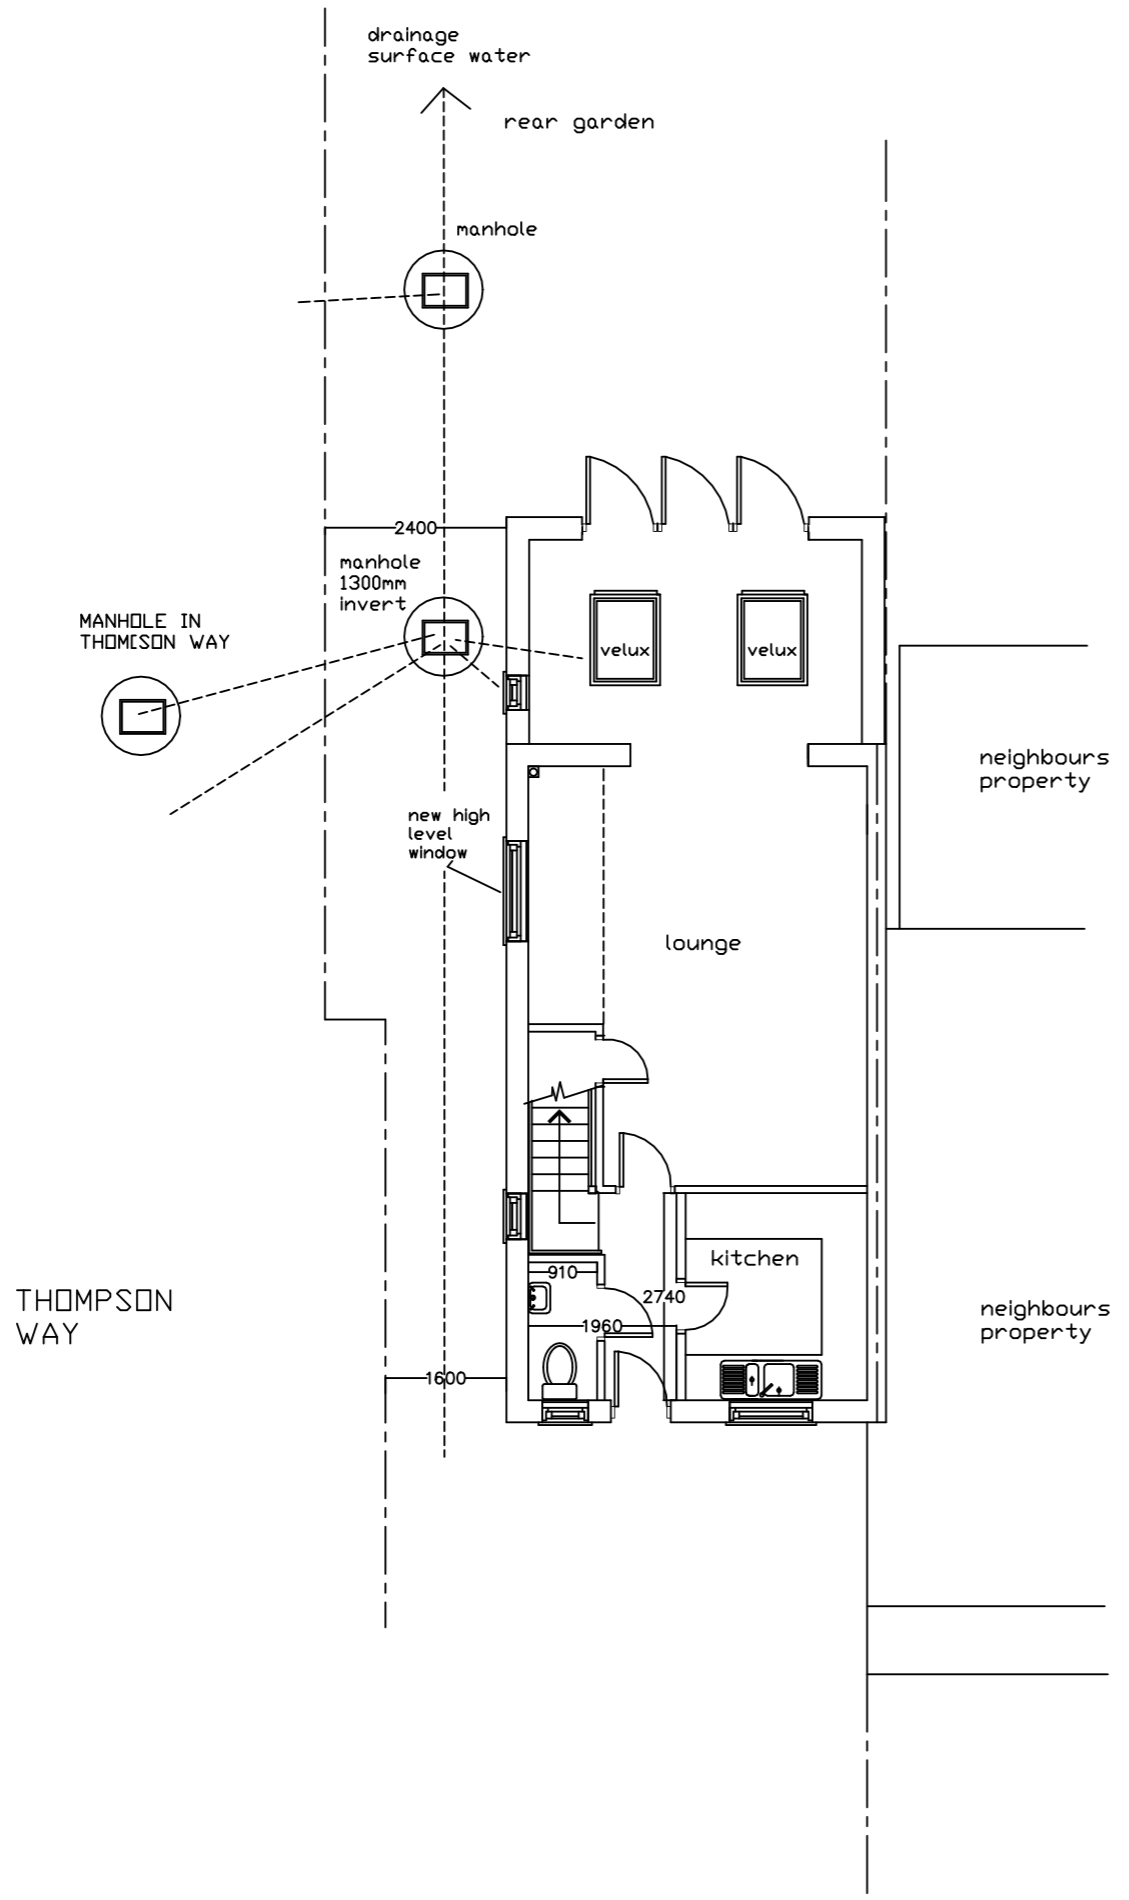

A3 PAPER

Existing Ground Floor Plan

JAC Associates
Property Consultants

Mob: 07779 653101

Project	
34 Thompson Way Rickmansworth HERTS	
Client	
Mr Tel:	
Drawing Title	
Proposed Extension	
Drawing Number	
thompsonway-34 / 0 REV B existing ground	
Scale	Date
1 : 100	21-02-20

All dimensions and information contained in these plans should be checked on site and with the Local Authority prior to commencing any building works. The works may also be covered by the Town and Country Planning Acts, Building Acts and The Party Wall Act. No works should be commenced prior to obtaining all necessary consents.




Location Plan of 34 Thompson Way, Rickmansworth WD3 8GP



This Plan includes the following Licensed Data: OS MasterMap Colour PDF Location Plan by the Ordnance Survey National Geographic Database and incorporating surveyed revision available at the date of production. Reproduction in whole or in part is prohibited without the prior permission of Ordnance Survey. The representation of a road, track or path is no evidence of a right of way. The representation of features, as lines is no evidence of a property boundary. © Crown copyright and database rights, 2016. Ordnance Survey 0100031673

0m 20m 40m 60m 80m 100m

Scale: 1:1250, paper size: A4

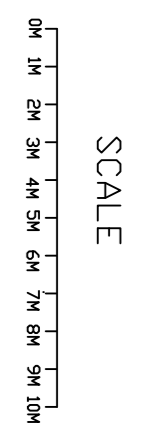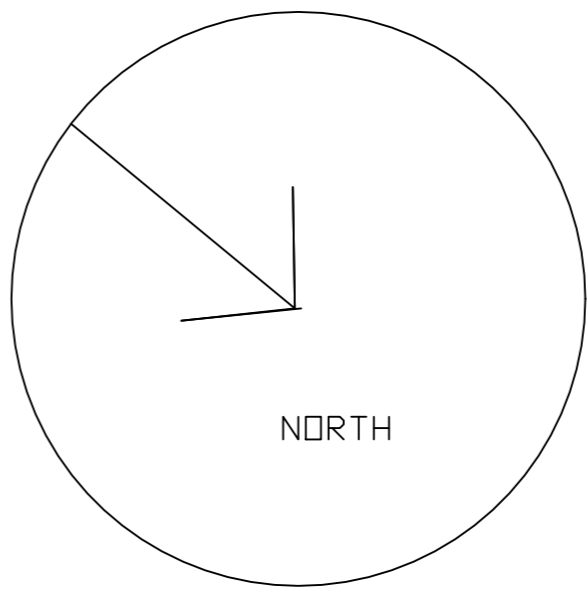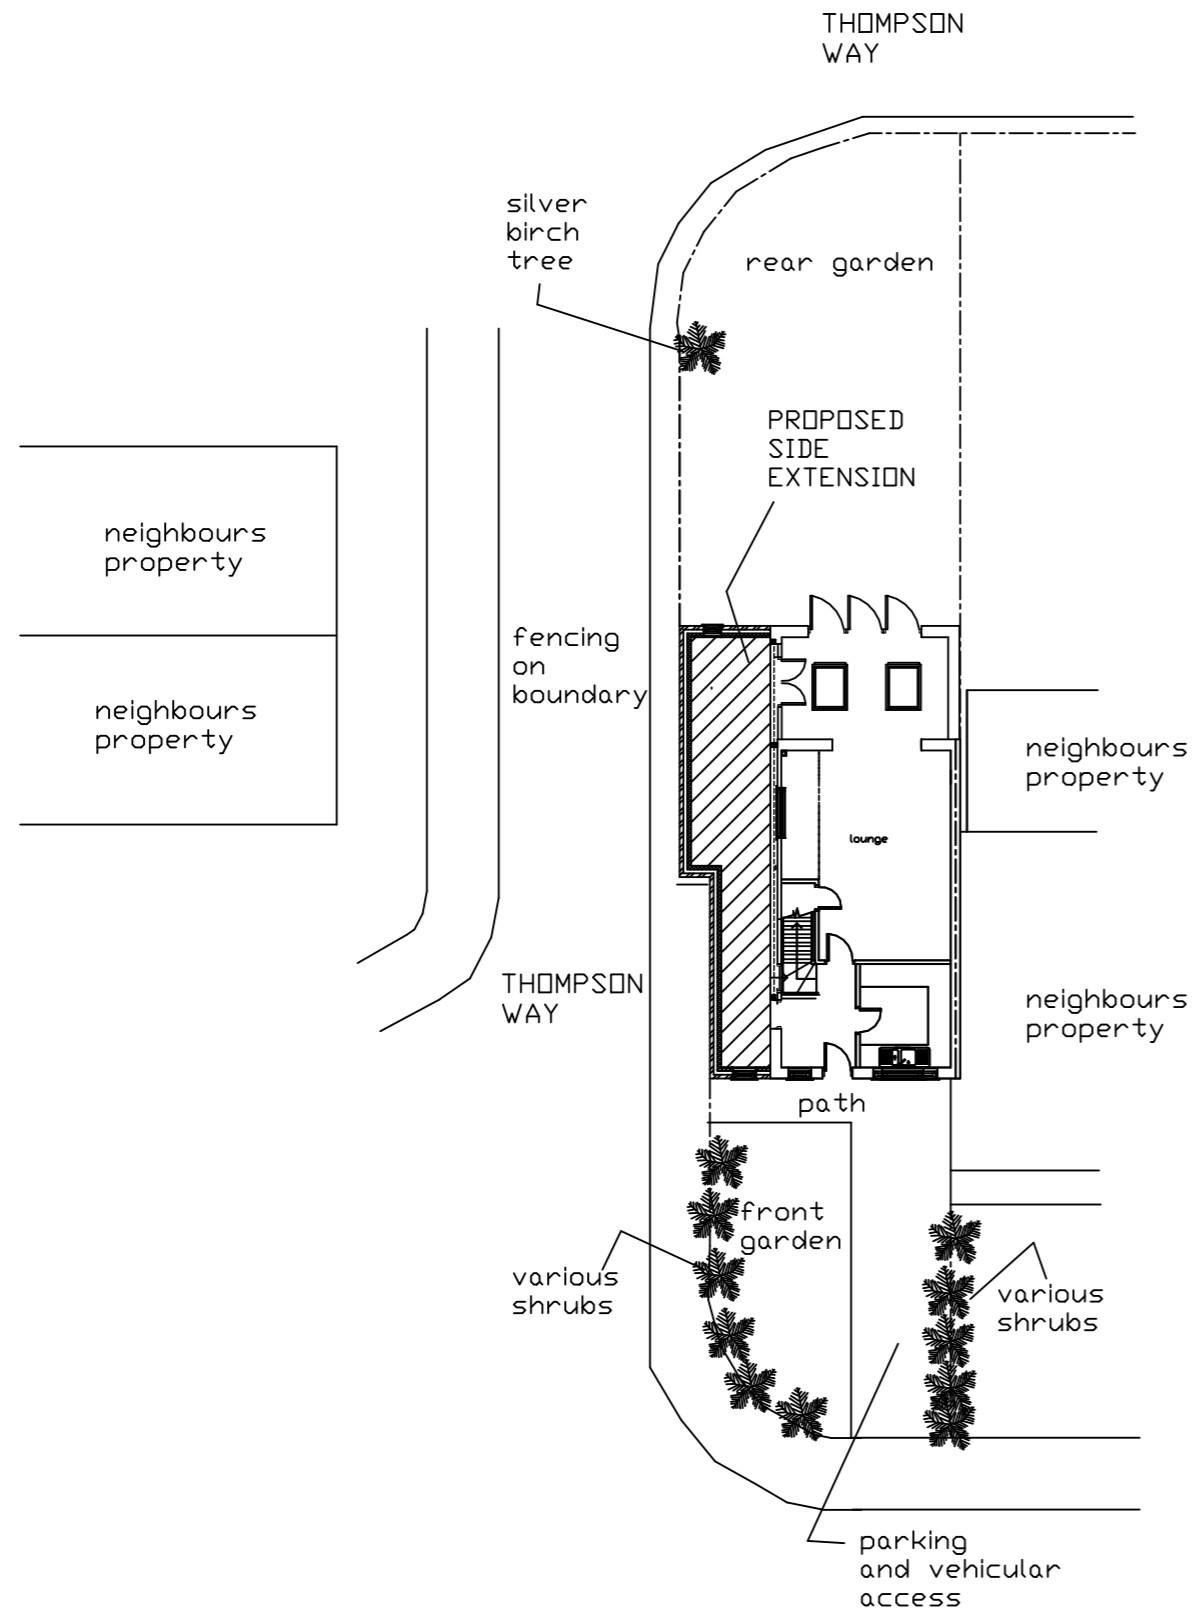


A3 PAPER
Proposed Block Plan

JAC Associates
Property Consultants


Mob: 07779 653101

Project	
34 Thompson Way Rickmansworth HERTS	
Client	
Mr Tel:	
Drawing Title	
Proposed Extension	
Drawing Number	
thompsonway-34 / 8 REV B proposed block	
Scale	Date
1 : 200	21-02-20


All dimensions and information contained in these plans should be checked on site and with the Local Authority prior to commencing any building works. The works may also be covered by the Town and Country Planning Acts, Building Acts and The Party Wall Act. No works should be commenced prior to obtaining all necessary consents.

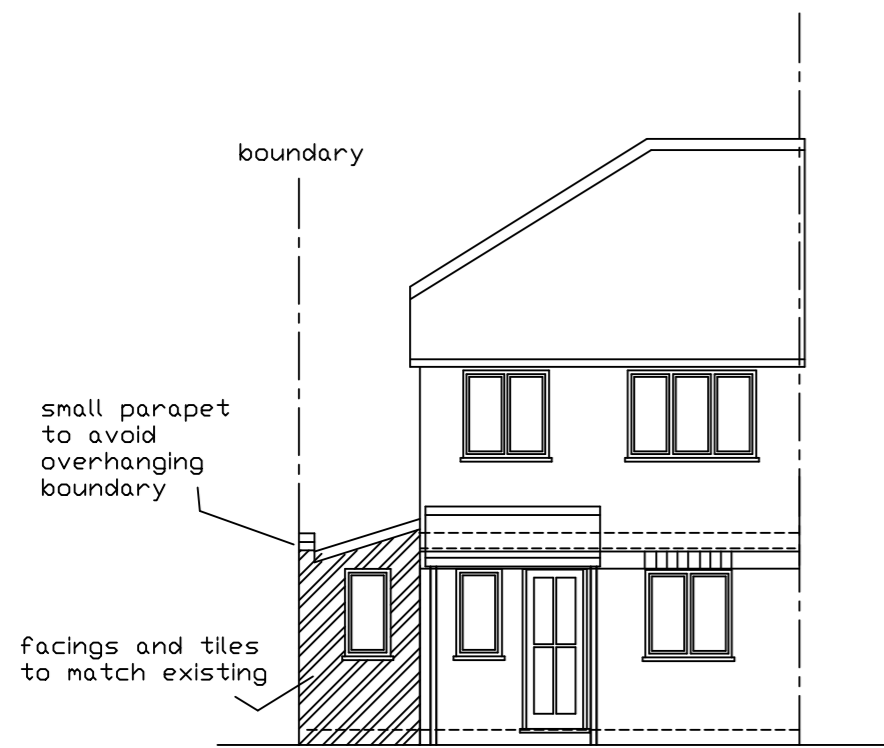


PROPOSED Front Elevation

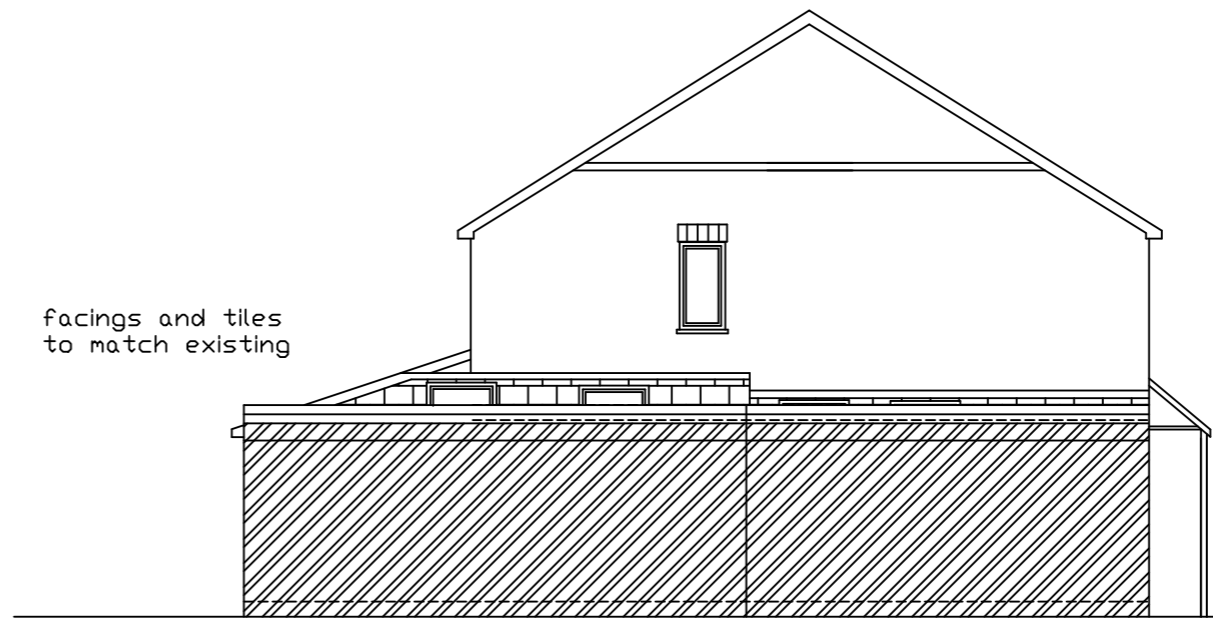


PROPOSED Side Elevation

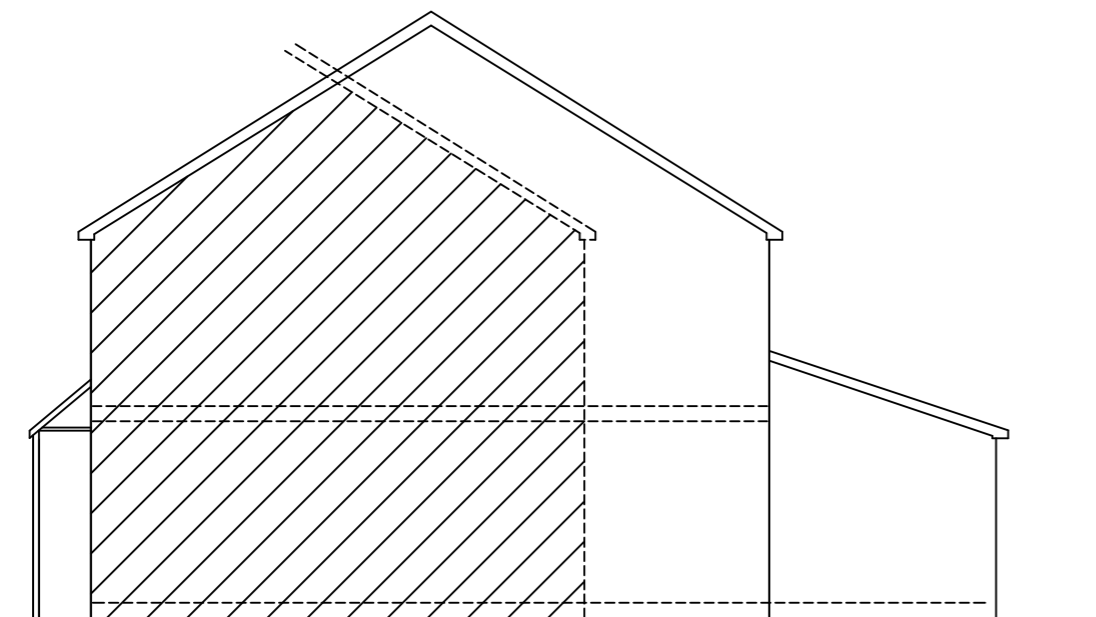

Attached Elevation

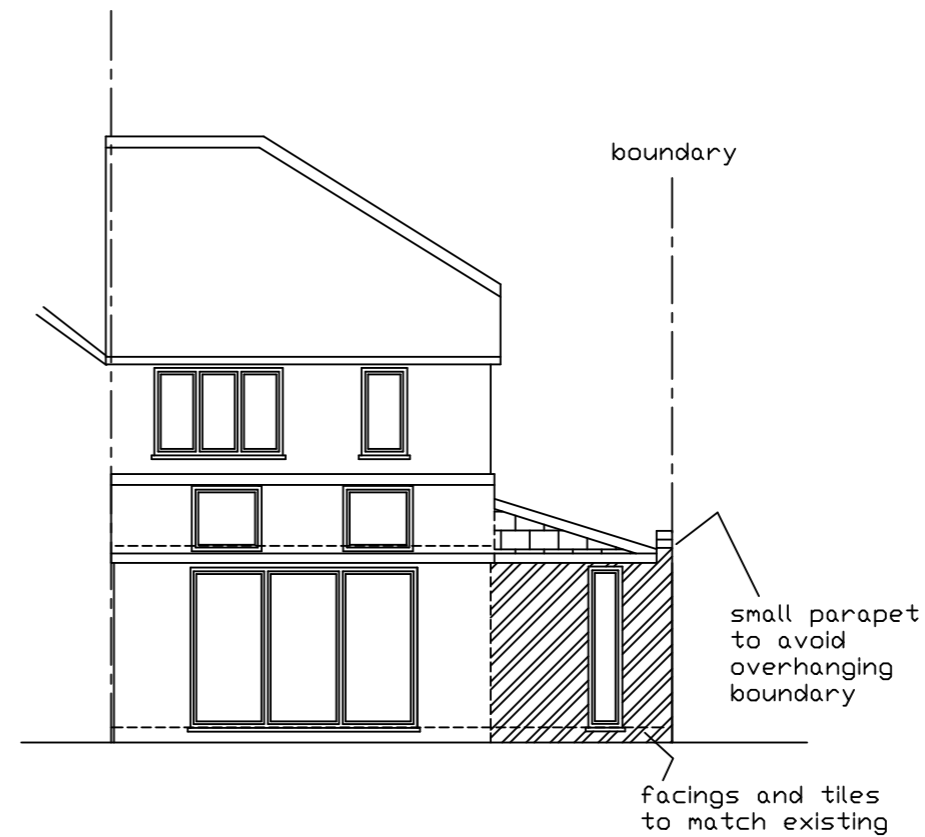

PROPOSED Rear Elevation

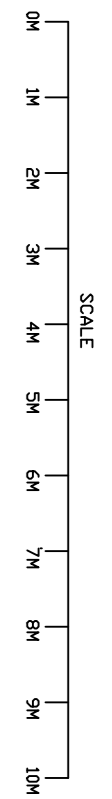



A3 PAPER

JAC Associates
Property Consultants

Mob: 07779 653101

Project	
34 Thompson Way Rickmansworth HERTS	
Client	
Mr Tel:	
Drawing Title	
Proposed Extension	
Drawing Number	
thompsonway-34 / 6 REV B PROPOSED elevations	
Scale	Date
1 : 100	21-02-20

All dimensions and information contained in these plans should be checked on site and with the Local Authority prior to commencing any building works. The works may also be covered by the Town and Country Planning Acts, Building Acts and The Party Wall Act. No works should be commenced prior to obtaining all necessary consents.

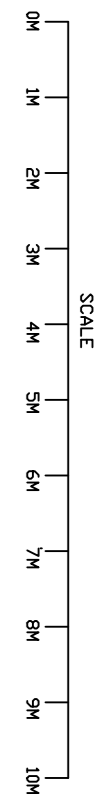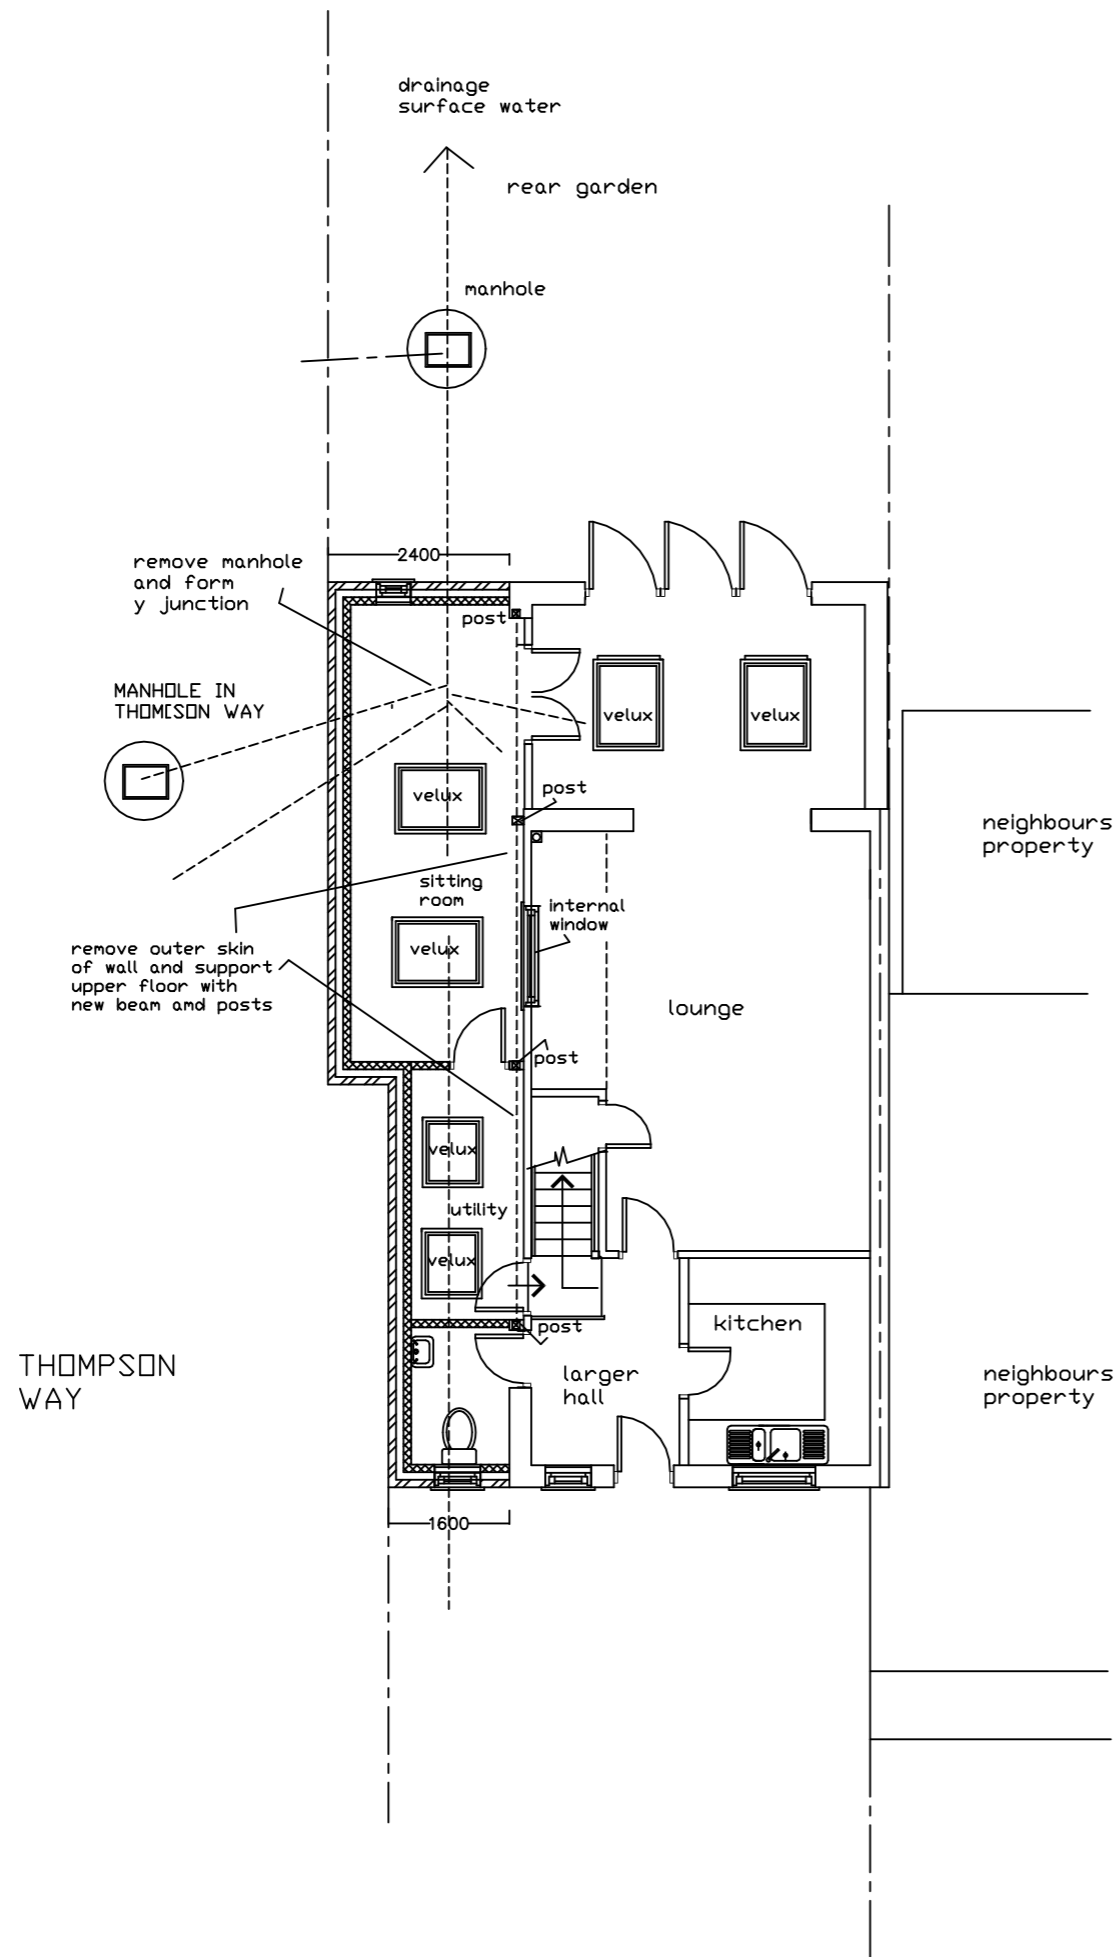

A3 PAPER
 PROPOSED Ground Floor Plan

JAC Associates
 Property Consultants
 Mob: 07779 653101

Project
 34 Thompson Way
 Rickmansworth
 HERTS


Client
 Mr
 Tel:

Drawing Title
 Proposed Extension

Drawing Number
 thompsonway-34 / 1 REV B
 PROPOSED ground

Scale	Date
1 : 100	21-02-20


All dimensions and information contained in these plans should be checked on site and with the Local Authority prior to commencing any building works. The works may also be covered by the Town and Country Planning Acts, Building Acts and The Party Wall Act. No works should be commenced prior to obtaining all necessary consents.

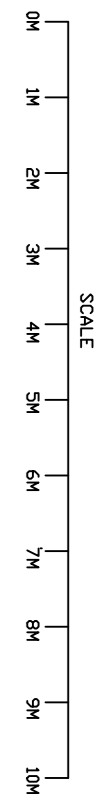

A3 PAPER

PROPOSED Roof Plan

THOMPSON WAY

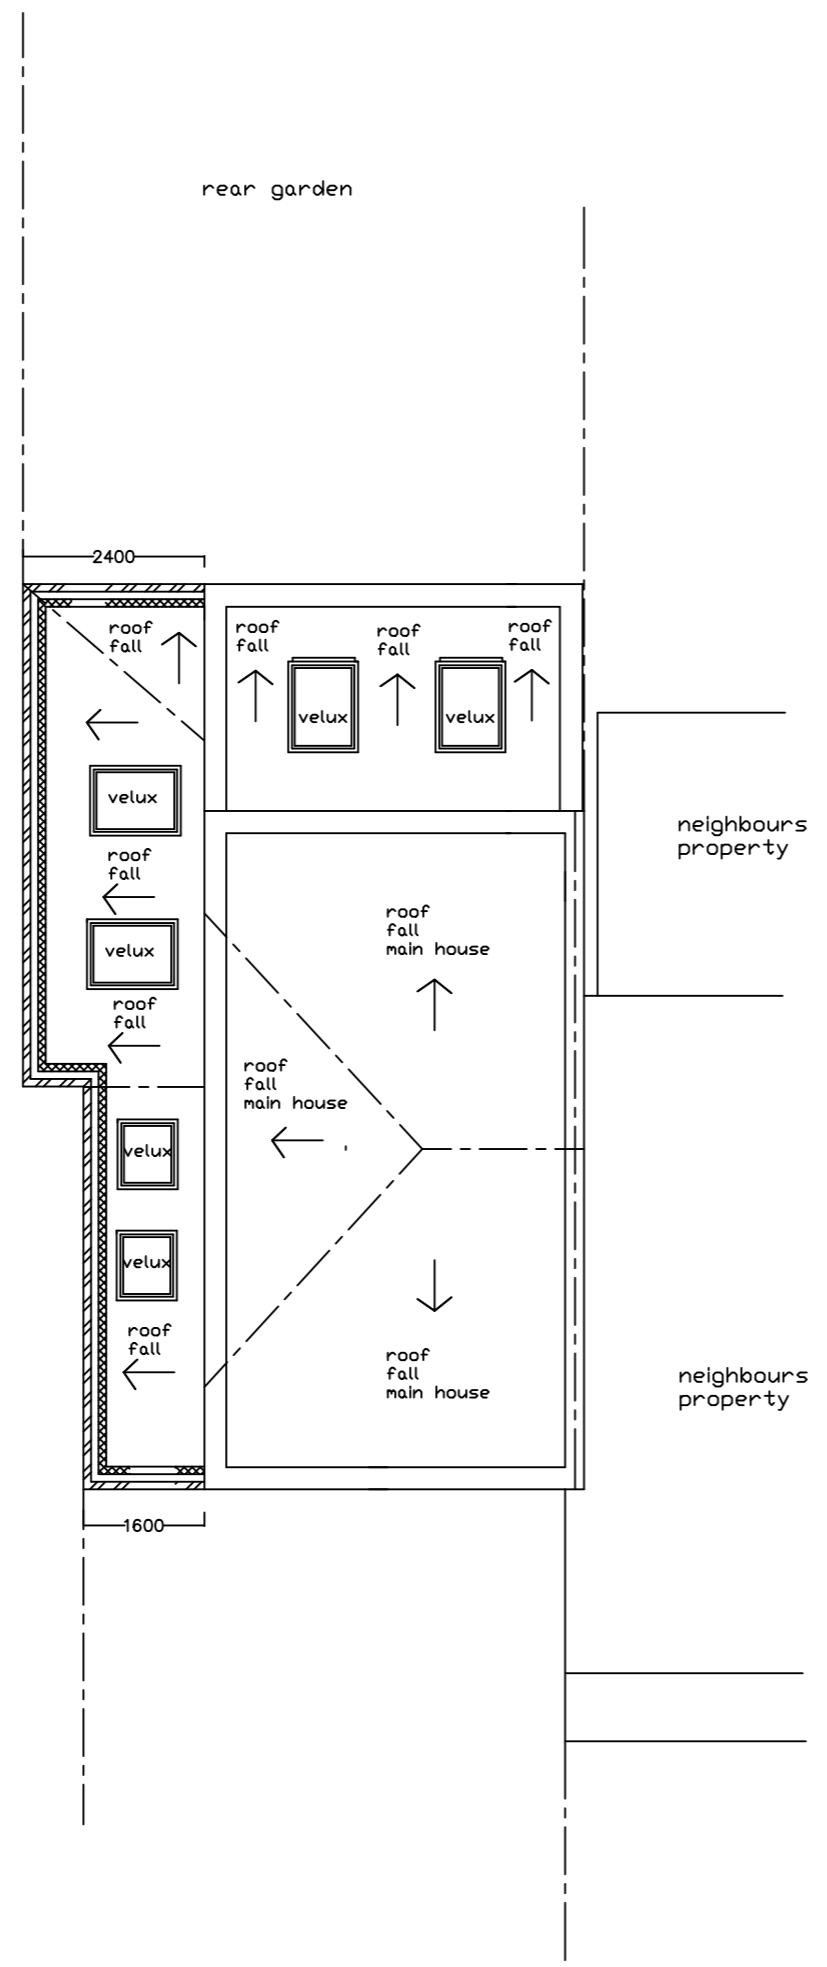

JAC Associates
Property Consultants

Mob: 07779 653101

Project	
34 Thompson Way Rickmansworth HERTS	
Client	
Mr Tel:	
Drawing Title	
Proposed Extension	
Drawing Number	
thompsonway-34 / 2 REV B PROPOSED roof plan	
Scale	Date
1 : 100	21-02-20

All dimensions and information contained in these plans should be checked on site and with the Local Authority prior to commencing any building works. The works may also be covered by the Town and Country Planning Acts, Building Acts and The Party Wall Act. No works should be commenced prior to obtaining all necessary consents.