



Ordnance Survey, (c) Crown Copyright 2019. All rights reserved. Licence number 100022432

01


LOCATION PLAN

B	01.11.2019	Planning Issue	CI
A	14.06.2019	Issued to client	RB
Rev	Issue Date	Revision Notes	Drawn


General Notes
 Do not scale. All written dimensions must be checked on site before work commences on site or in shop. Figured dimensions take preference over those scaled. Discrepancies, where identified, must be reported to the Architect immediately. Any areas indicated on this drawing are for guidance purposes only. No responsibility is taken for their accuracy. All work must be carried out in accordance with the Building Regulations and to the satisfaction of the Local Authority.

Drawing Status

PLANNING			
Job Number	Drawing Number	Rev	Scale
870	(PL)001	B	1:1250@A3
Drawing Title	Site Location Plan - As Existing		
Project	Greystone Works, Croxley Green, Rickmansworth		
Client	Greystone Works Property Ltd		
Date	14.06.2019	drawnRB	checkedCG

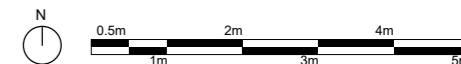

- KEY**
- Bedroom
 - Circulation
 - Living
 - Sanitary

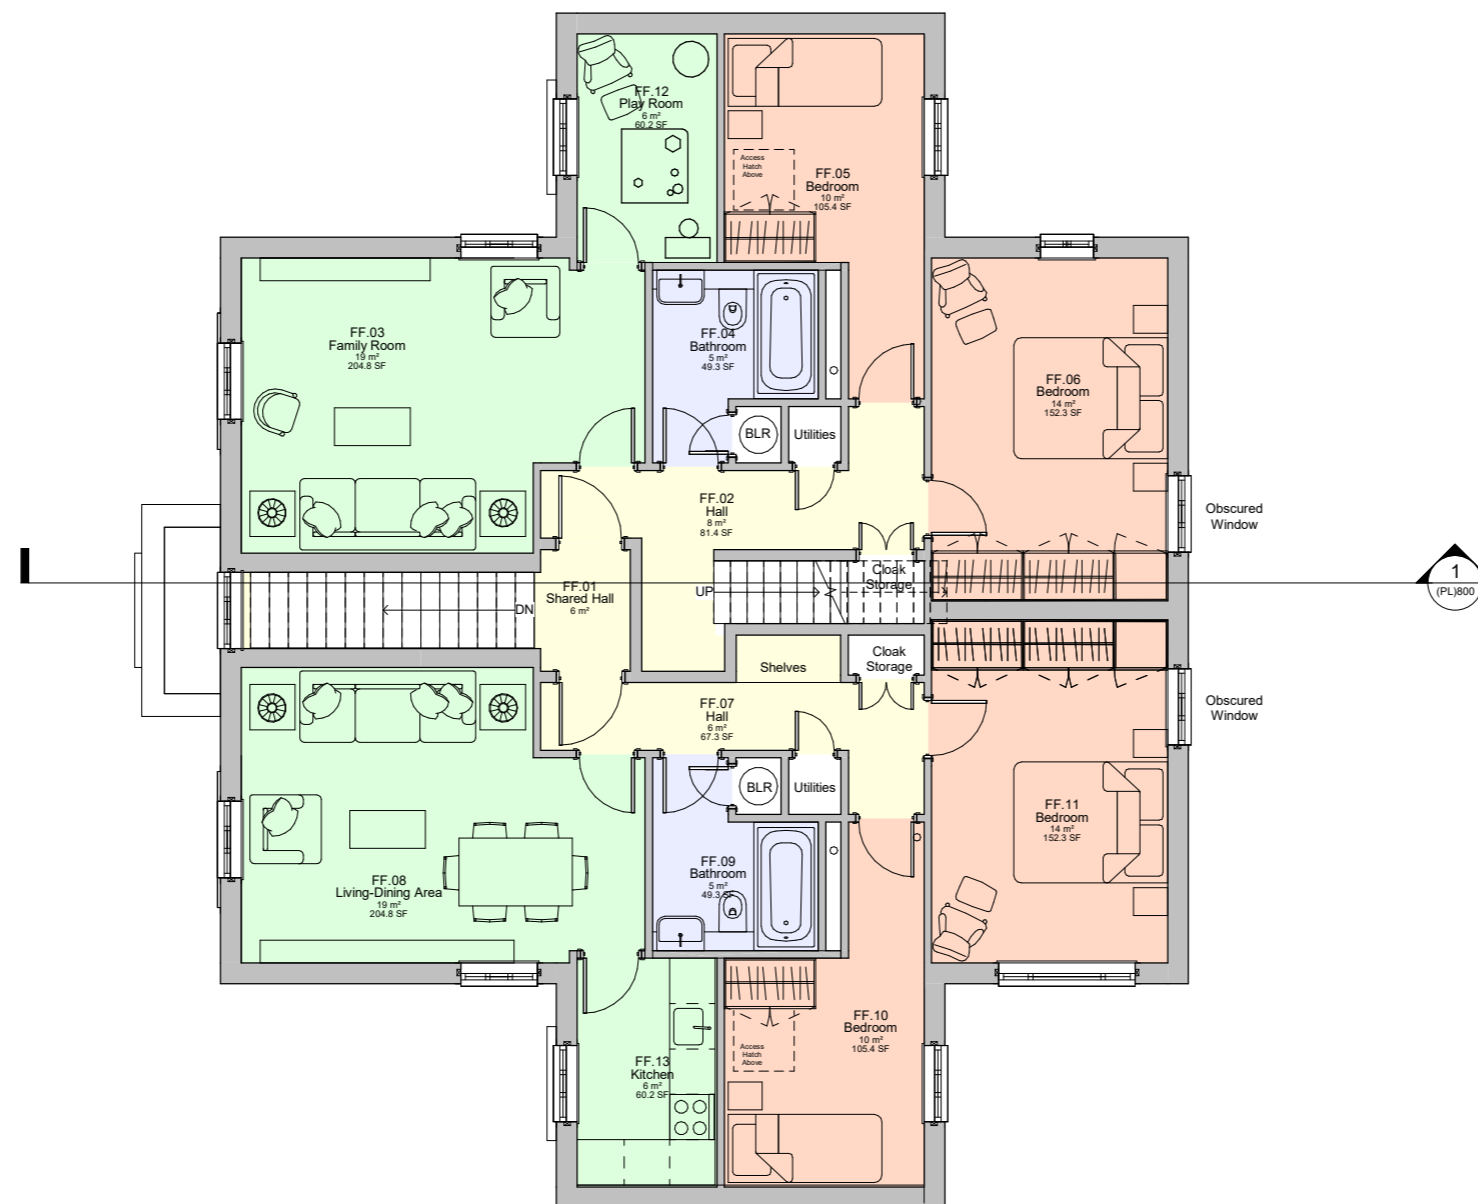

Rev	Issue Date	Revision Notes	Drawn
H	15.05.2020	Client Amends	FH
G	24.04.2020	Client Amends	CI
F	07.04.2020	Client Amends	CI
E	06.01.2020	Glazing amends	CI
D	01.11.2019	Planning Issue	CI
C	30.08.2019	Issued to client	CI
B	14.06.2019	Issued to client	RB
A	24.05.2019	Issued to client	RB

General Notes
 Do not scale. All written dimensions must be checked on site before work commences on site or in shop. Figured dimensions take preference over those scaled. Discrepancies, where identified, must be reported to the Architect immediately. Any areas indicated on this drawing are for guidance purposes only. No responsibility is taken for their accuracy. All work must be carried out in accordance with the Building Regulations and to the satisfaction of the Local Authority.

PLANNING

Job Number	Drawing Number	Rev	Scale
870	(PL)601	H	1 : 50@A1

Drawing Title: **First Floor Plan - As Proposed**


Project	Greystone Works, Croxley Green, Rickmansworth		
Client	Greystone Works Property Ltd		
Date	14.06.2019	drawn	checked

Garnett & Partners
 Architects and designers

Garnett & Partners LLP
 Studio 303, The Print Rooms
 164-180 Union Street
 London SE1 0LH

+44 20 7404 7677
 www.garnettpartners.com

1
 (PL)601 First Floor Plan - As Proposed
 1 : 50

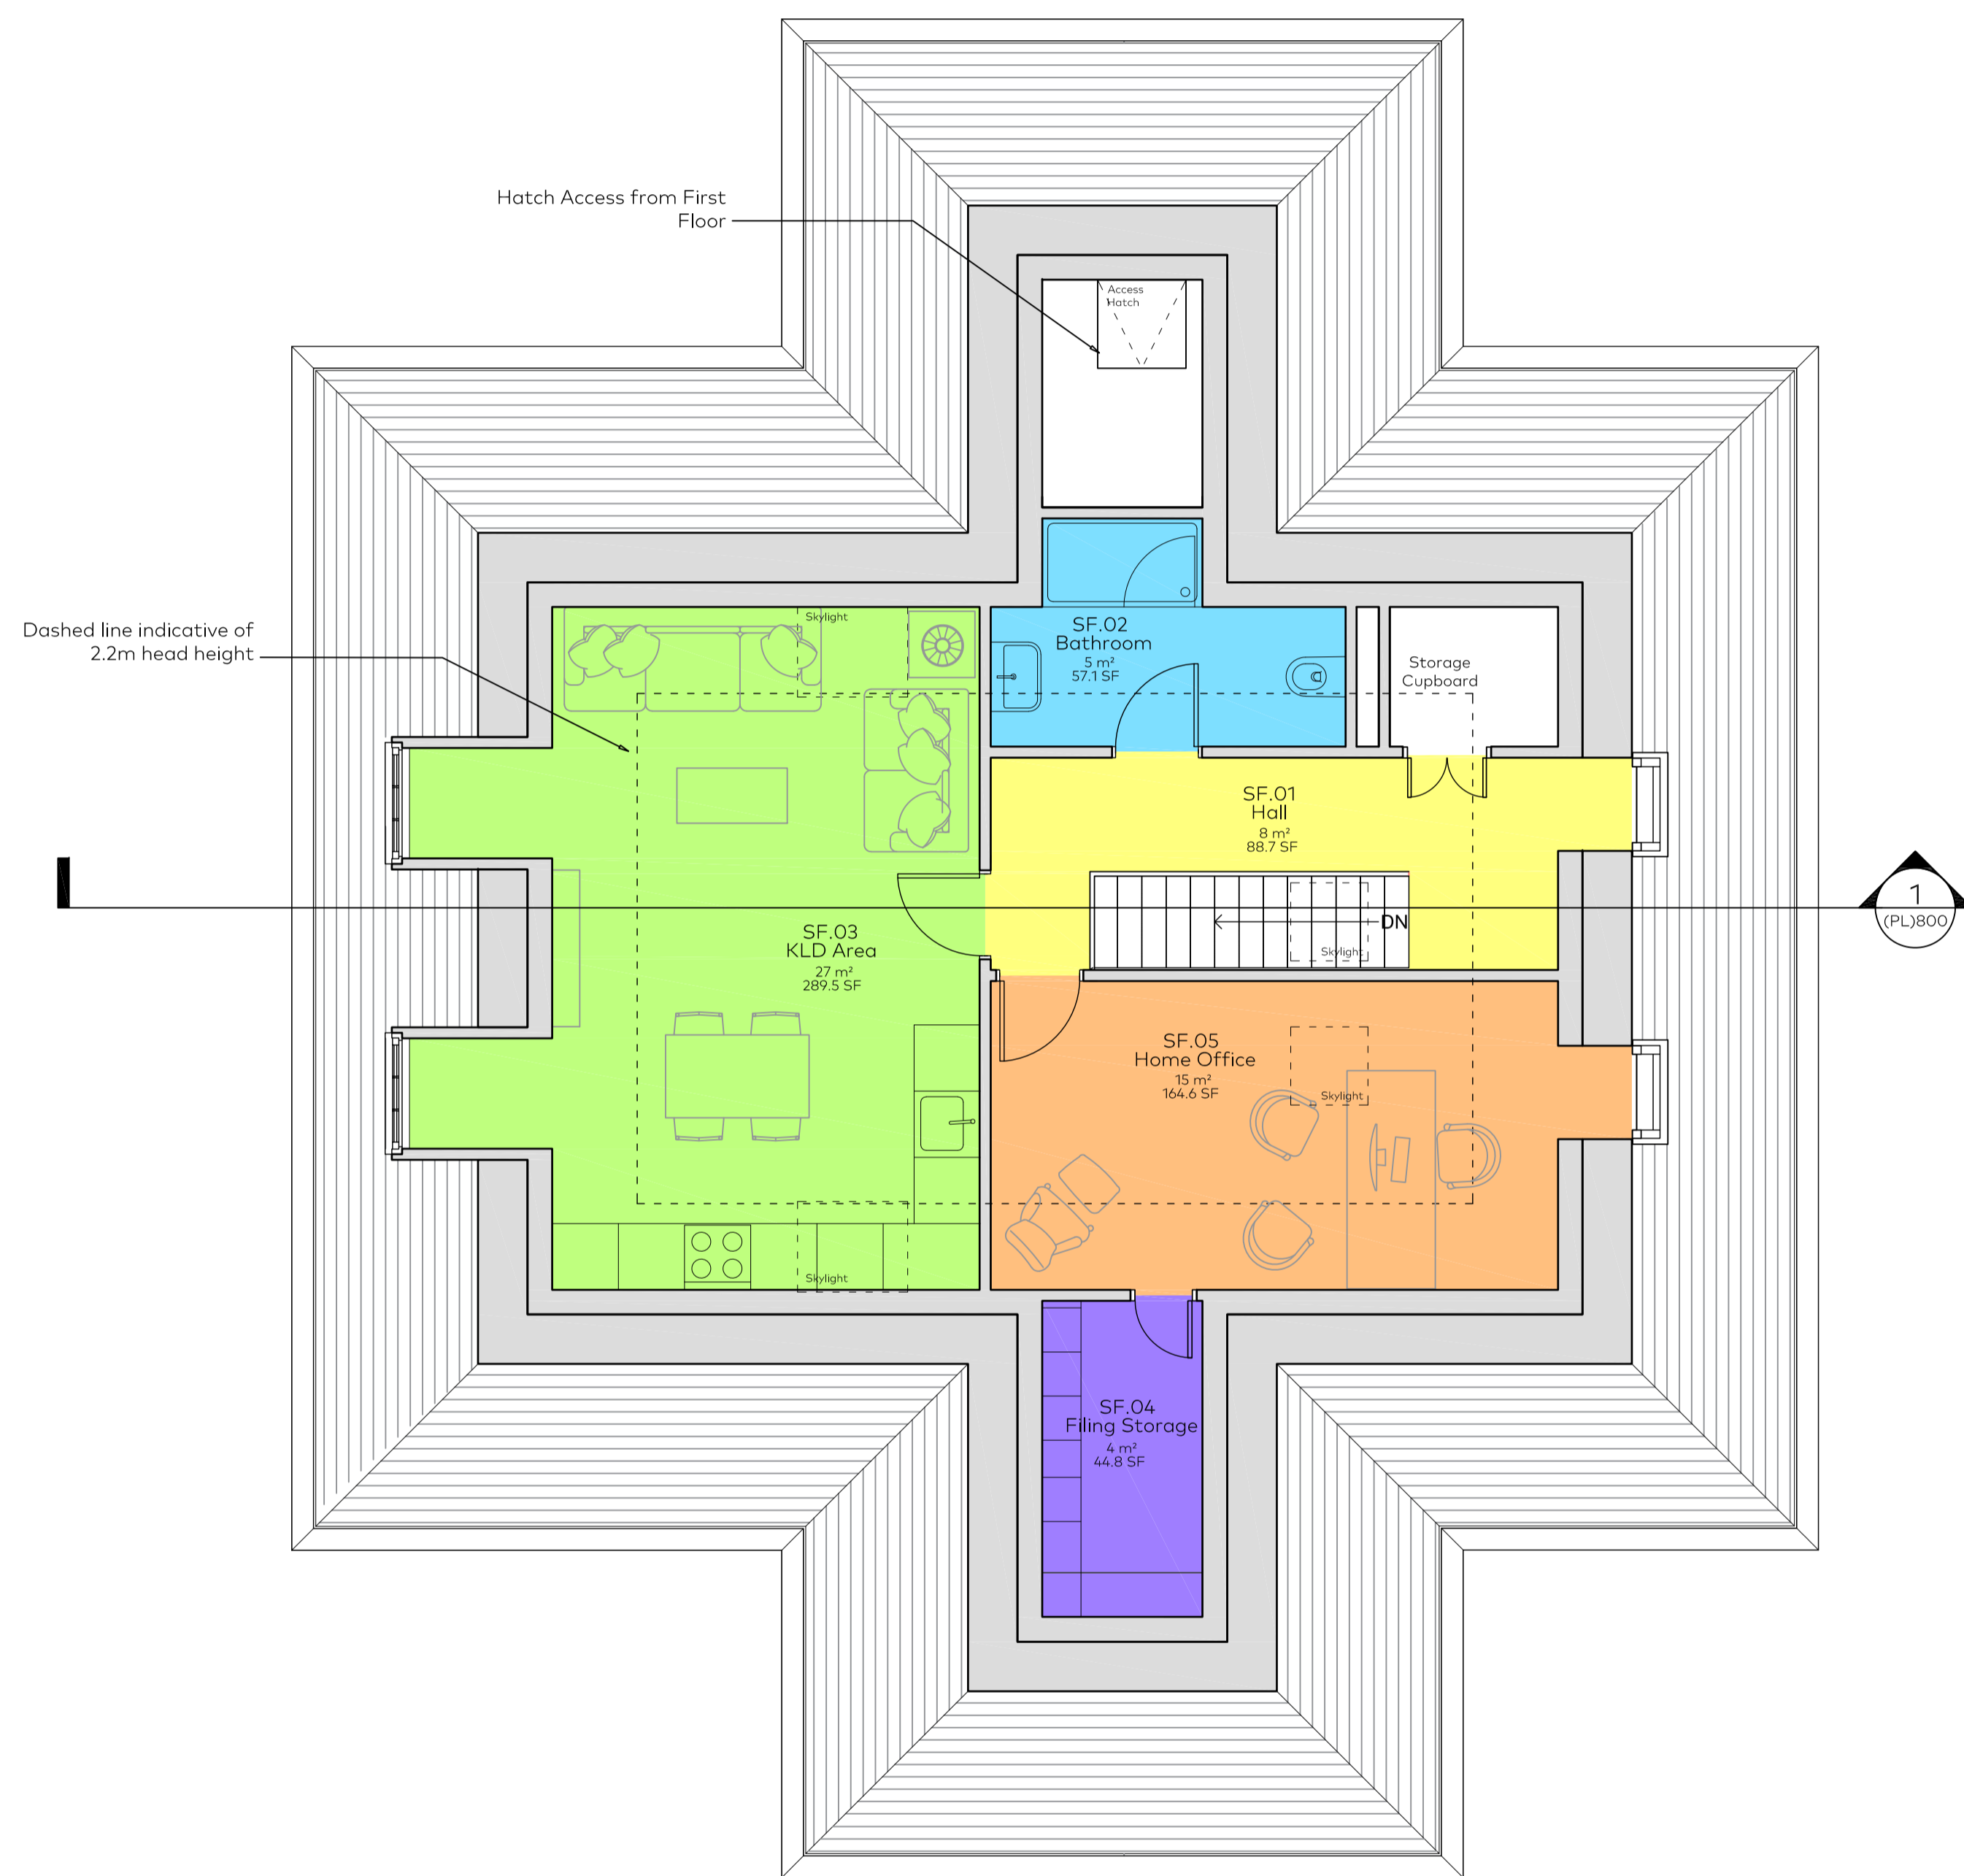

Rev	Issue Date	Revision Notes	Drawn
K	26.08.2020	Planning Issue	VD
J	19.06.2020	Client amends	CI
I	18.06.2020	Client amends	CI
H	15.05.2020	Client amends	FH
G	24.04.2020	Client amends	CI
F	16.04.2020	Client amends	CI
E	07.04.2020	Client amends	CI
D	01.11.2019	Planning Issue	CI
C	30.08.2019	Issue to Client	CI
B	14.04.2019	Issue to Client	RB
A	24.05.2019	Issue to Client	RB

General Notes
 Do not scale. All written dimensions must be checked on site before work commences on site or in shop. Figured dimensions take preference over those scaled. Discrepancies, where identified, must be reported to the Architect immediately. Any areas indicated on this drawing are for guidance purposes only. No responsibility is taken for their accuracy. All work must be carried out in accordance with the Building Regulations and to the satisfaction of the Local Authority.

Drawing Status

PLANNING

Job Number	Drawing Number	Rev	Scale
870	(PL)602	K	1:50@A1

Drawing Title: Second Floor Plan - As Proposed

Project	Client	Date	drawn	checked
Greystone Works, Croxley Green, Rickmansworth	Greystone Works Property Ltd	14.06.2019		