


Serial number: 182571  
 Crown copyright and database right 2020  
 Ordnance Survey license 100048857  
 Reproduction in whole or in part is prohibited  
 without the prior permission of Ordnance Survey


0 10 20 30 40 50  
 METRES

**LOCATION PLAN**  
**1:1250@A3**

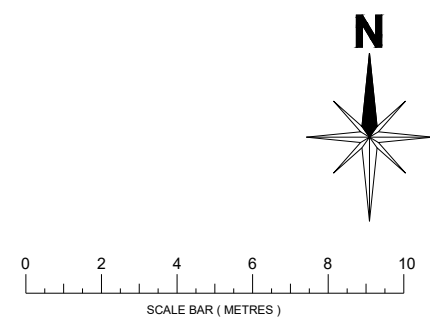


|  |                 |               |                |
|--|-----------------|---------------|----------------|
| C  | DRAWING REVISED | 15.7.20       | MAS            |
| B  | DRAWING REVISED | 12.7.20       | MAS            |
| A  | DRAWING REVISED | 4.5.20        | MAS            |
| REV  | AMENDMENT       | DATE          | CHKD           |
| <b>MA DESIGN</b><br>MARTIN ANTHONY DESIGN LIMITED      |                 |               |                |
| CLIENT   |                 |               |                |
| PROJECT<br>4 CHURCH STREET<br>RICKMANSWORTH<br>WD3 1BX |                 |               |                |
| DRAWING TITLE<br>PROPOSED LOCATION & BLOCK PLAN        |                 |               |                |
| SCALE<br>1:200@A3<br>1:1250@A3                         | DRAWN BY<br>MAS | CHECKED<br>-  | DATE<br>MAR'20 |
| DRAWING NUMBER<br>19158-01                             |                 | REVISION<br>C |                |

# ELEVATIONS 1:100@A3

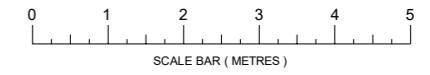



EXISTING FRONT ELEVATION  
WEST

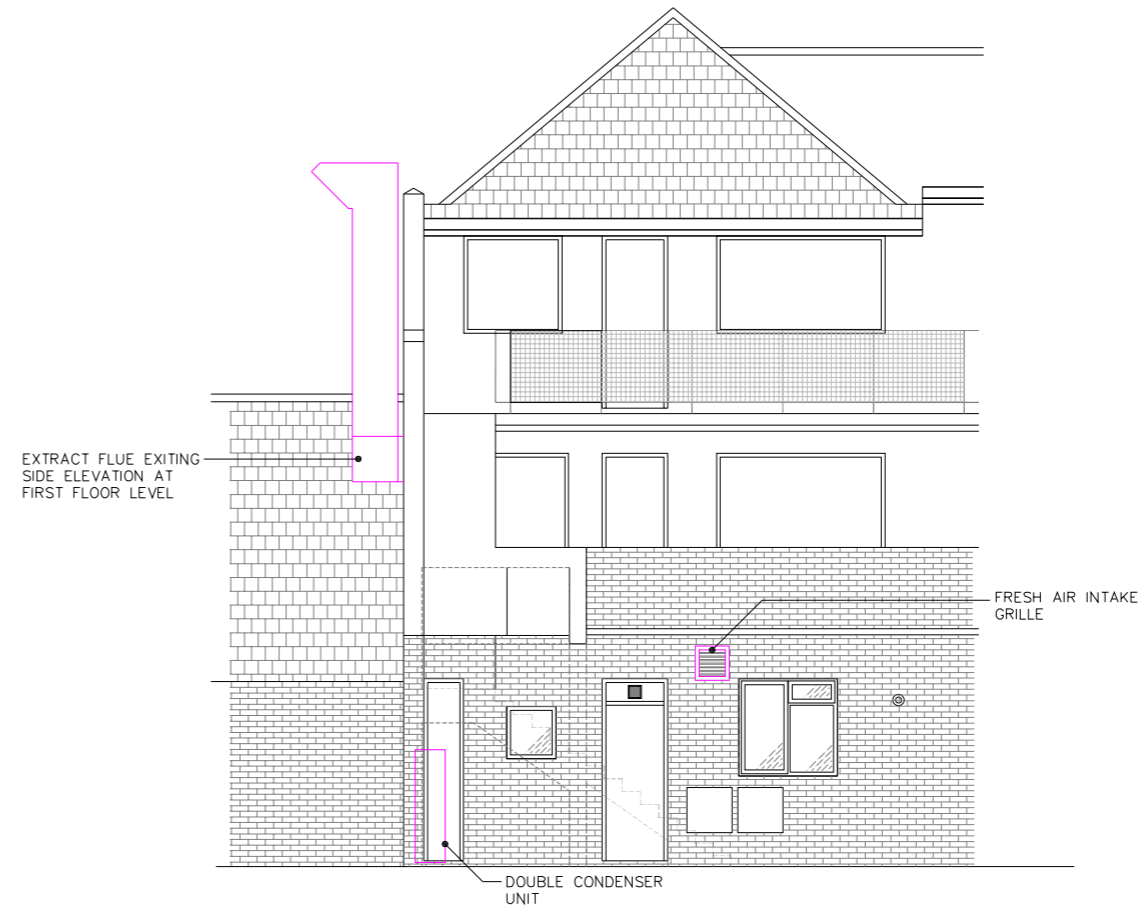

EXISTING REAR ELEVATION  
EAST

| REV   | AMENDMENT | DATE     | CH     |
|---|-----------|----------|--------|
|   |           |          |        |
| <br><b>MARTIN ANTHONY DESIGN LIMITED</b>    |           |          |        |
| CLIENT                                      |           |          |        |
| -   |           |          |        |
| PROJECT                                     |           |          |        |
| 4 CHURCH STREET<br>RICKMANSWORTH<br>WD3 1BX |           |          |        |
| DRAWING TITLE                               |           |          |        |
| EXISTING ELEVATIONS                         |           |          |        |
| SCALE                                       | DRAWN BY  | CHECKED  | DATE   |
| 1:100@A3                                    | MAS       | -        | MAR'20 |
| DRAWING NUMBER                              |           | REVISION |        |
| 19158-03                                    |           | -        |        |


# ELEVATIONS 1:100@A3

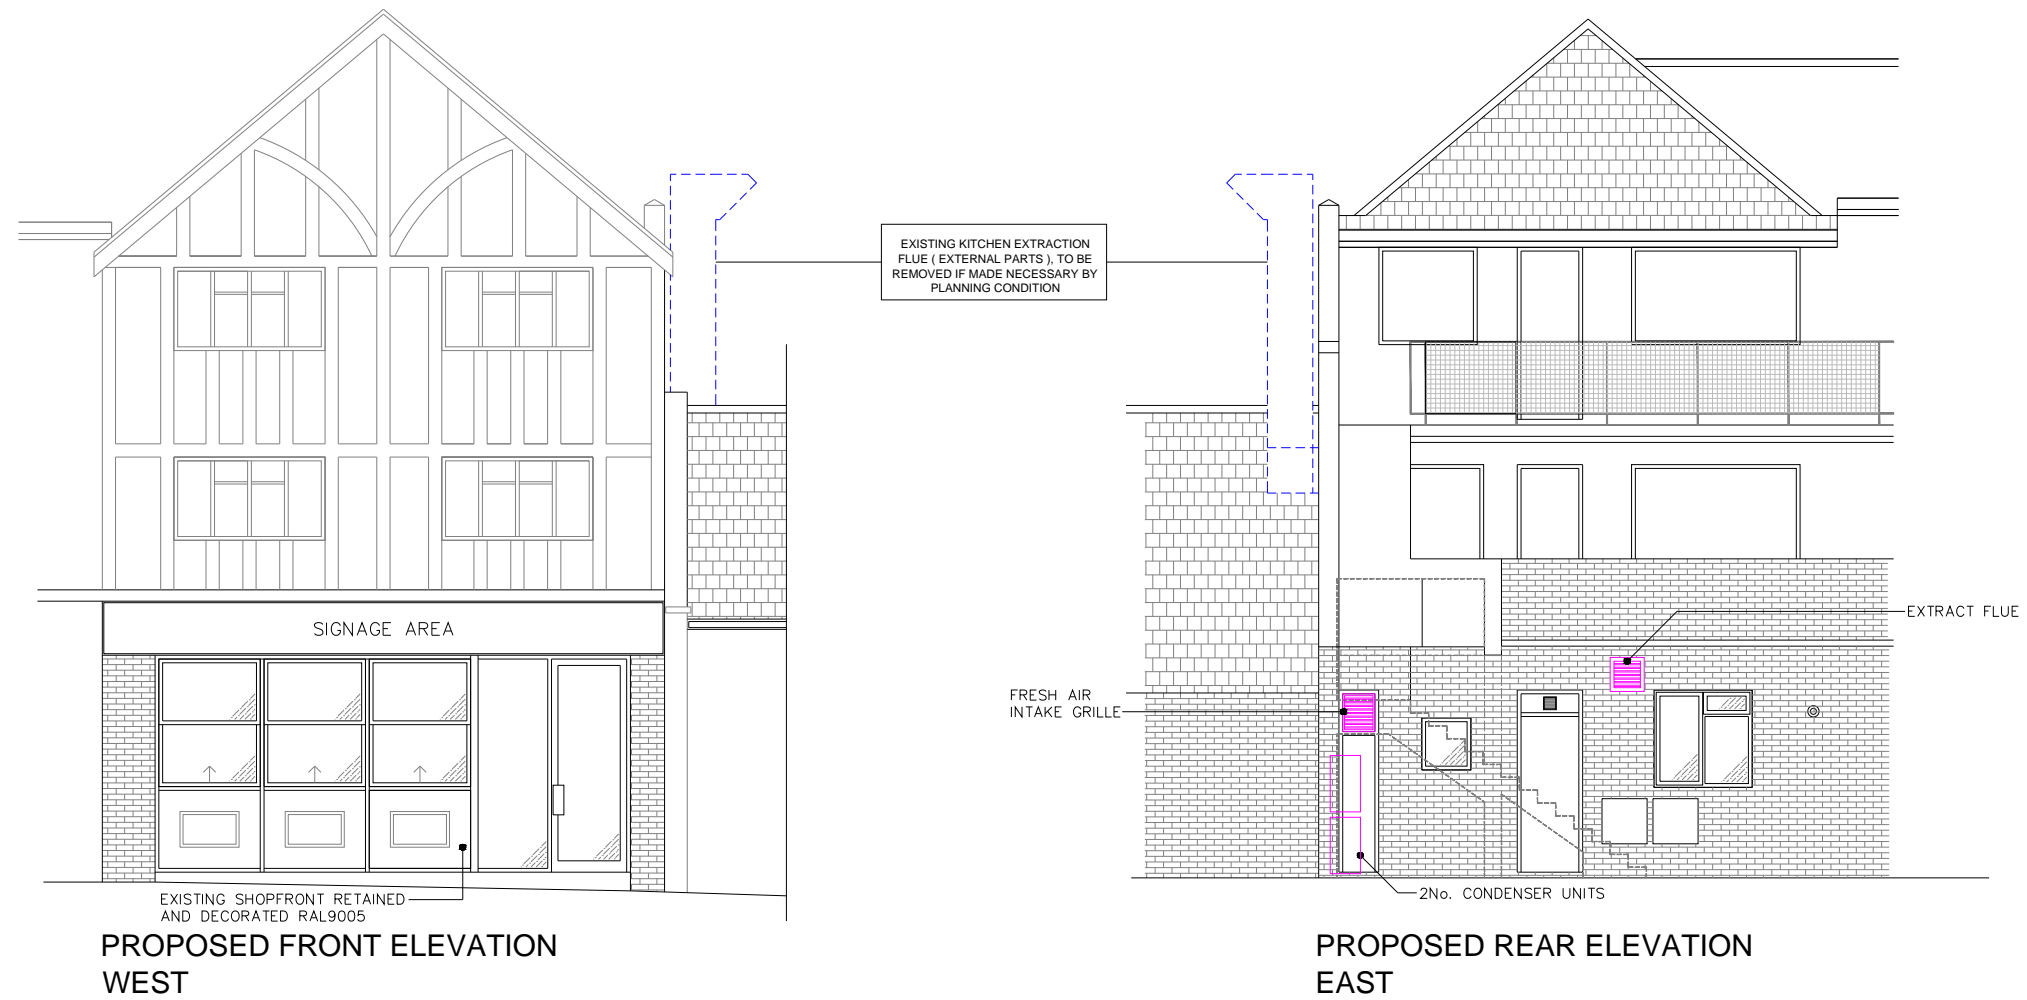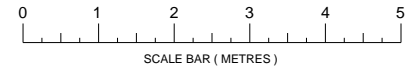



**NOTE**  
SEE SIGNAGE CONTRACTORS DRAWINGS  
FOR SIGNAGE DETAILS

| C  | DRAWING REVISED | 08.9.20       | MAS            |
|--|-----------------|---------------|----------------|
| B  | DRAWING REVISED | 03.9.20       | MAS            |
| A  | DRAWING REVISED | 17.6.20       | MAS            |
| REV  | AMENDMENT       | DATE          | CHKD           |
| <b>MA DESIGN</b><br>MARTIN ANTHONY DESIGN LIMITED      |                 |               |                |
| CLIENT<br>-  |                 |               |                |
| PROJECT<br>4 CHURCH STREET<br>RICKMANSWORTH<br>WD3 1BX |                 |               |                |
| DRAWING TITLE<br>PROPOSED ELEVATIONS                   |                 |               |                |
| SCALE<br>1:100@A3                                      | DRAWN BY<br>MAS | CHECKED<br>-  | DATE<br>MAR'20 |
| DRAWING NUMBER<br>19158-11                             |                 | REVISION<br>C |                |

# EXISTING PLANS 1:50@A3

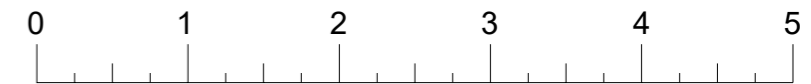




SCALE BAR ( METRES )

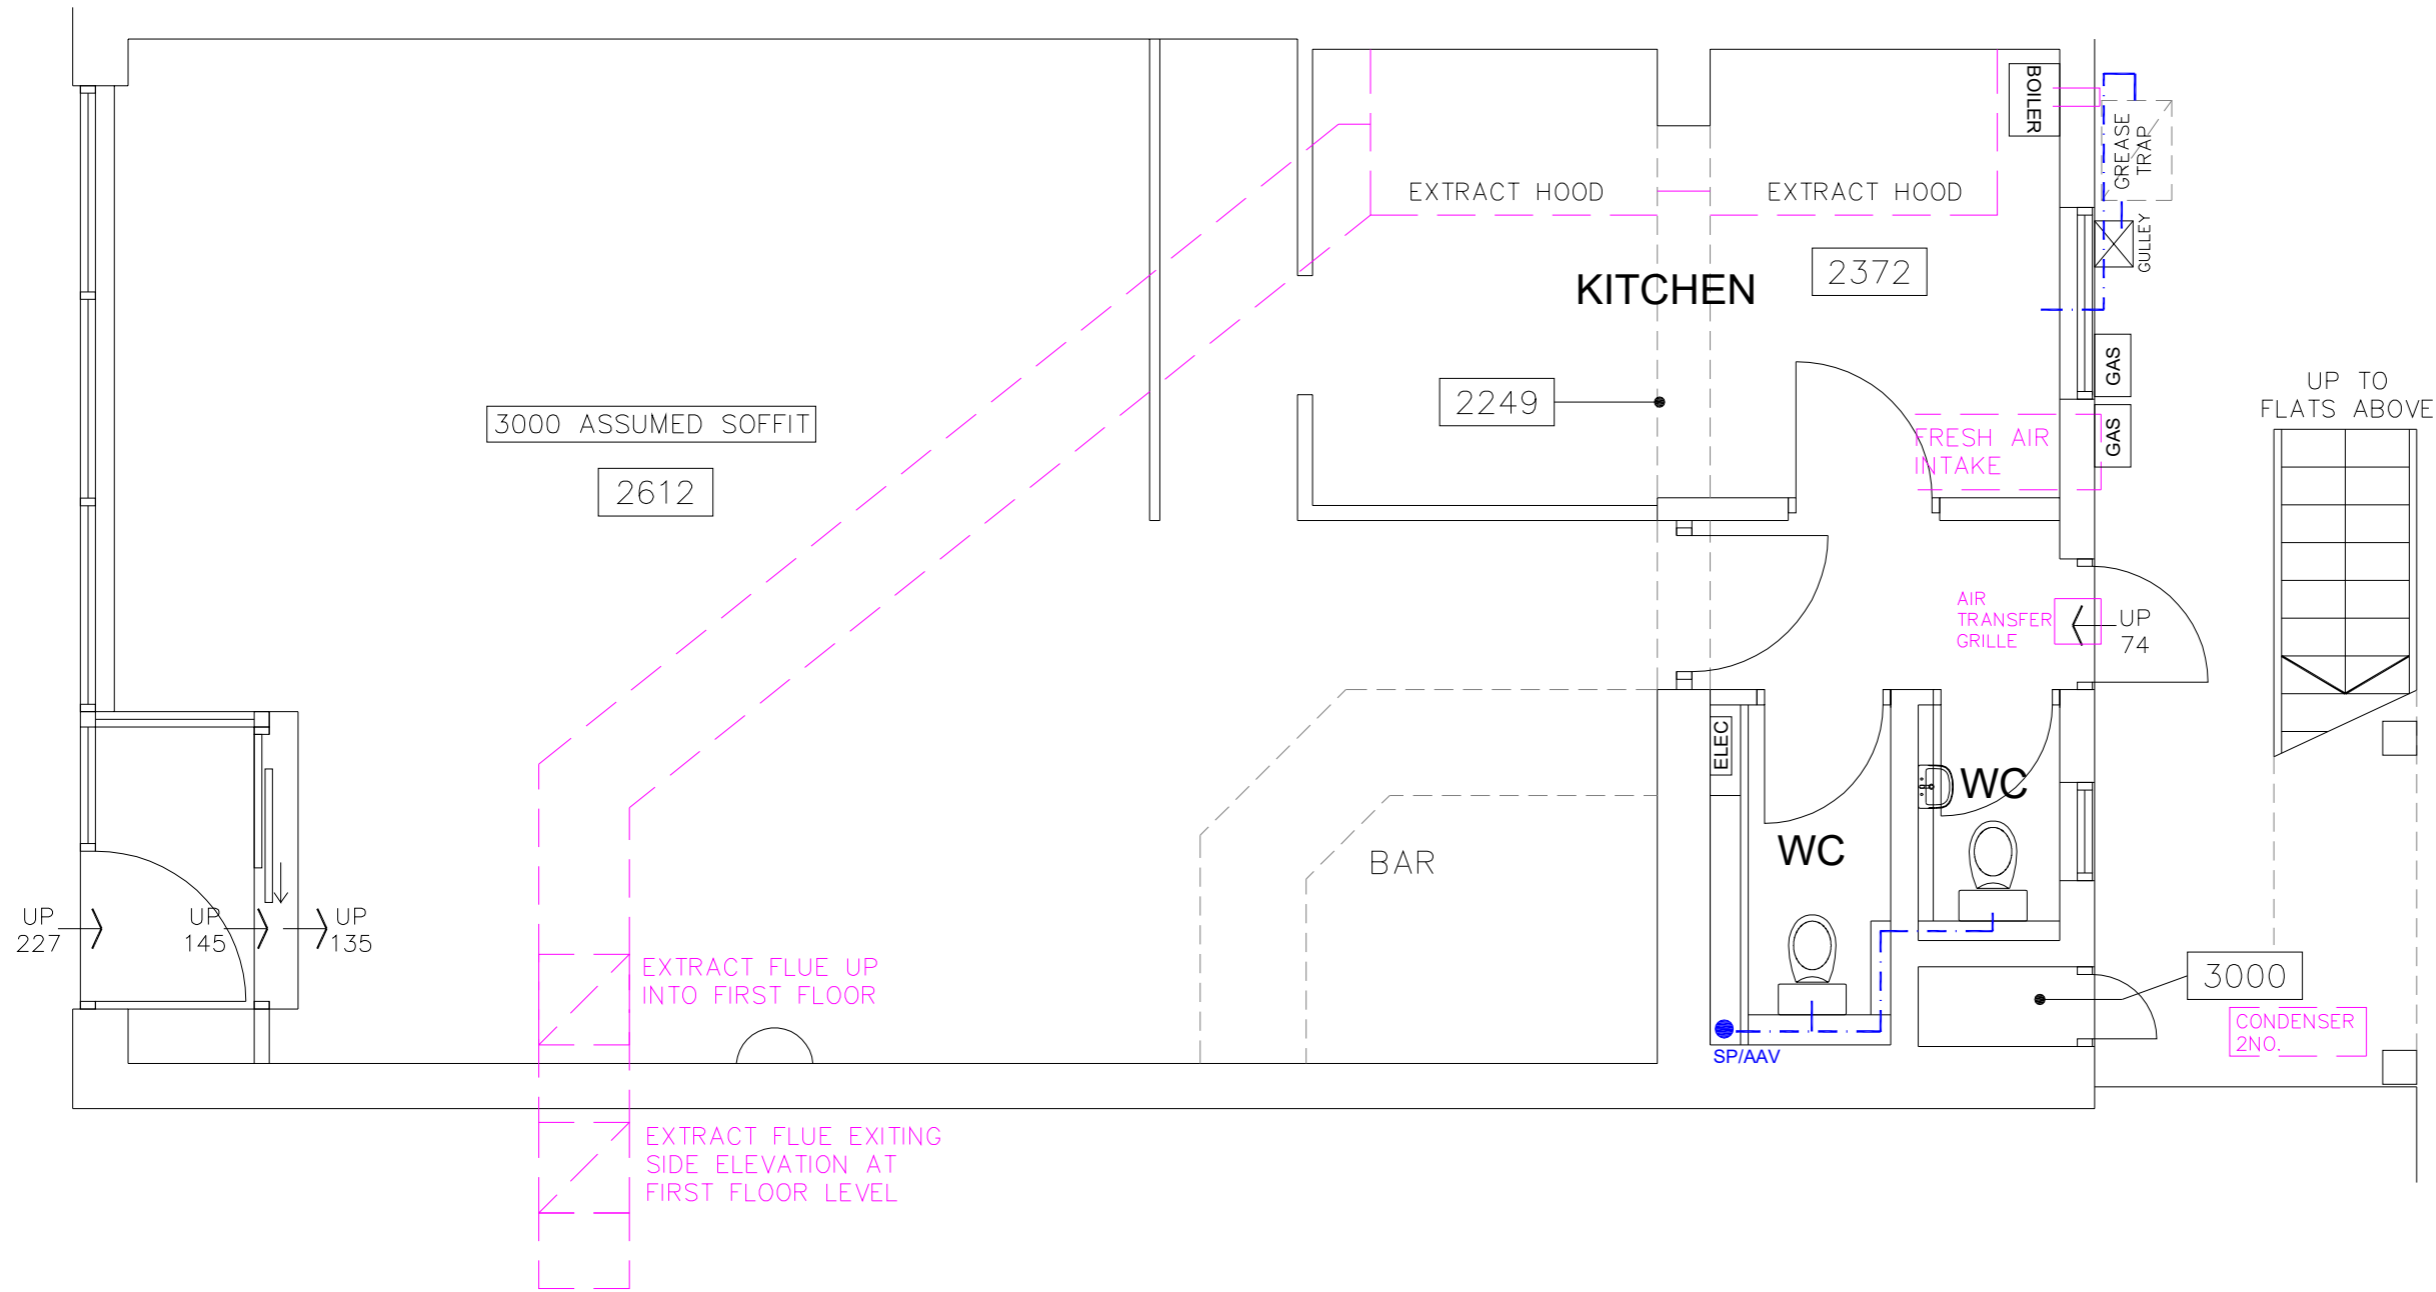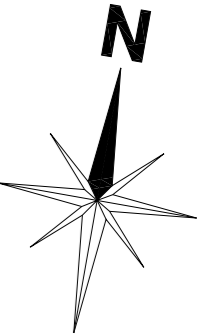

**EXISTING GROUND FLOOR**  
86sq.m / 925sq.ft.


|   |                 |          |        |
|---|-----------------|----------|--------|
| B   | DRAWING REVISED | 30.3.20  | MAS    |
| A   | DRAWING REVISED | 29.3.20  | MAS    |
| REV   | AMENDMENT       | DATE     | CH     |
| <b>MA DESIGN</b><br>MARTIN ANTHONY DESIGN LIMITED |                 |          |        |
| CLIENT  |                 |          |        |
| -   |                 |          |        |
| PROJECT   |                 |          |        |
| 4 CHURCH STREET<br>RICKMANSWORTH<br>WD3 1BX       |                 |          |        |
| DRAWING TITLE                                     |                 |          |        |
| EXISTING GROUND FLOOR PLAN                        |                 |          |        |
| SCALE   | DRAWN BY        | CHECKED  | DATE   |
| 1:50@A3   | MAS             | -        | MAR'20 |
| DRAWING NUMBER                                    |                 | REVISION |        |
| 19158-02  |                 | B        |        |

# PROPOSED FLOOR PLAN 1:50@A3

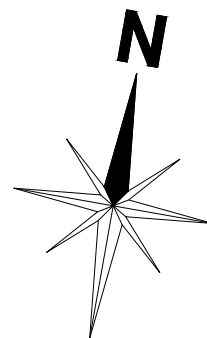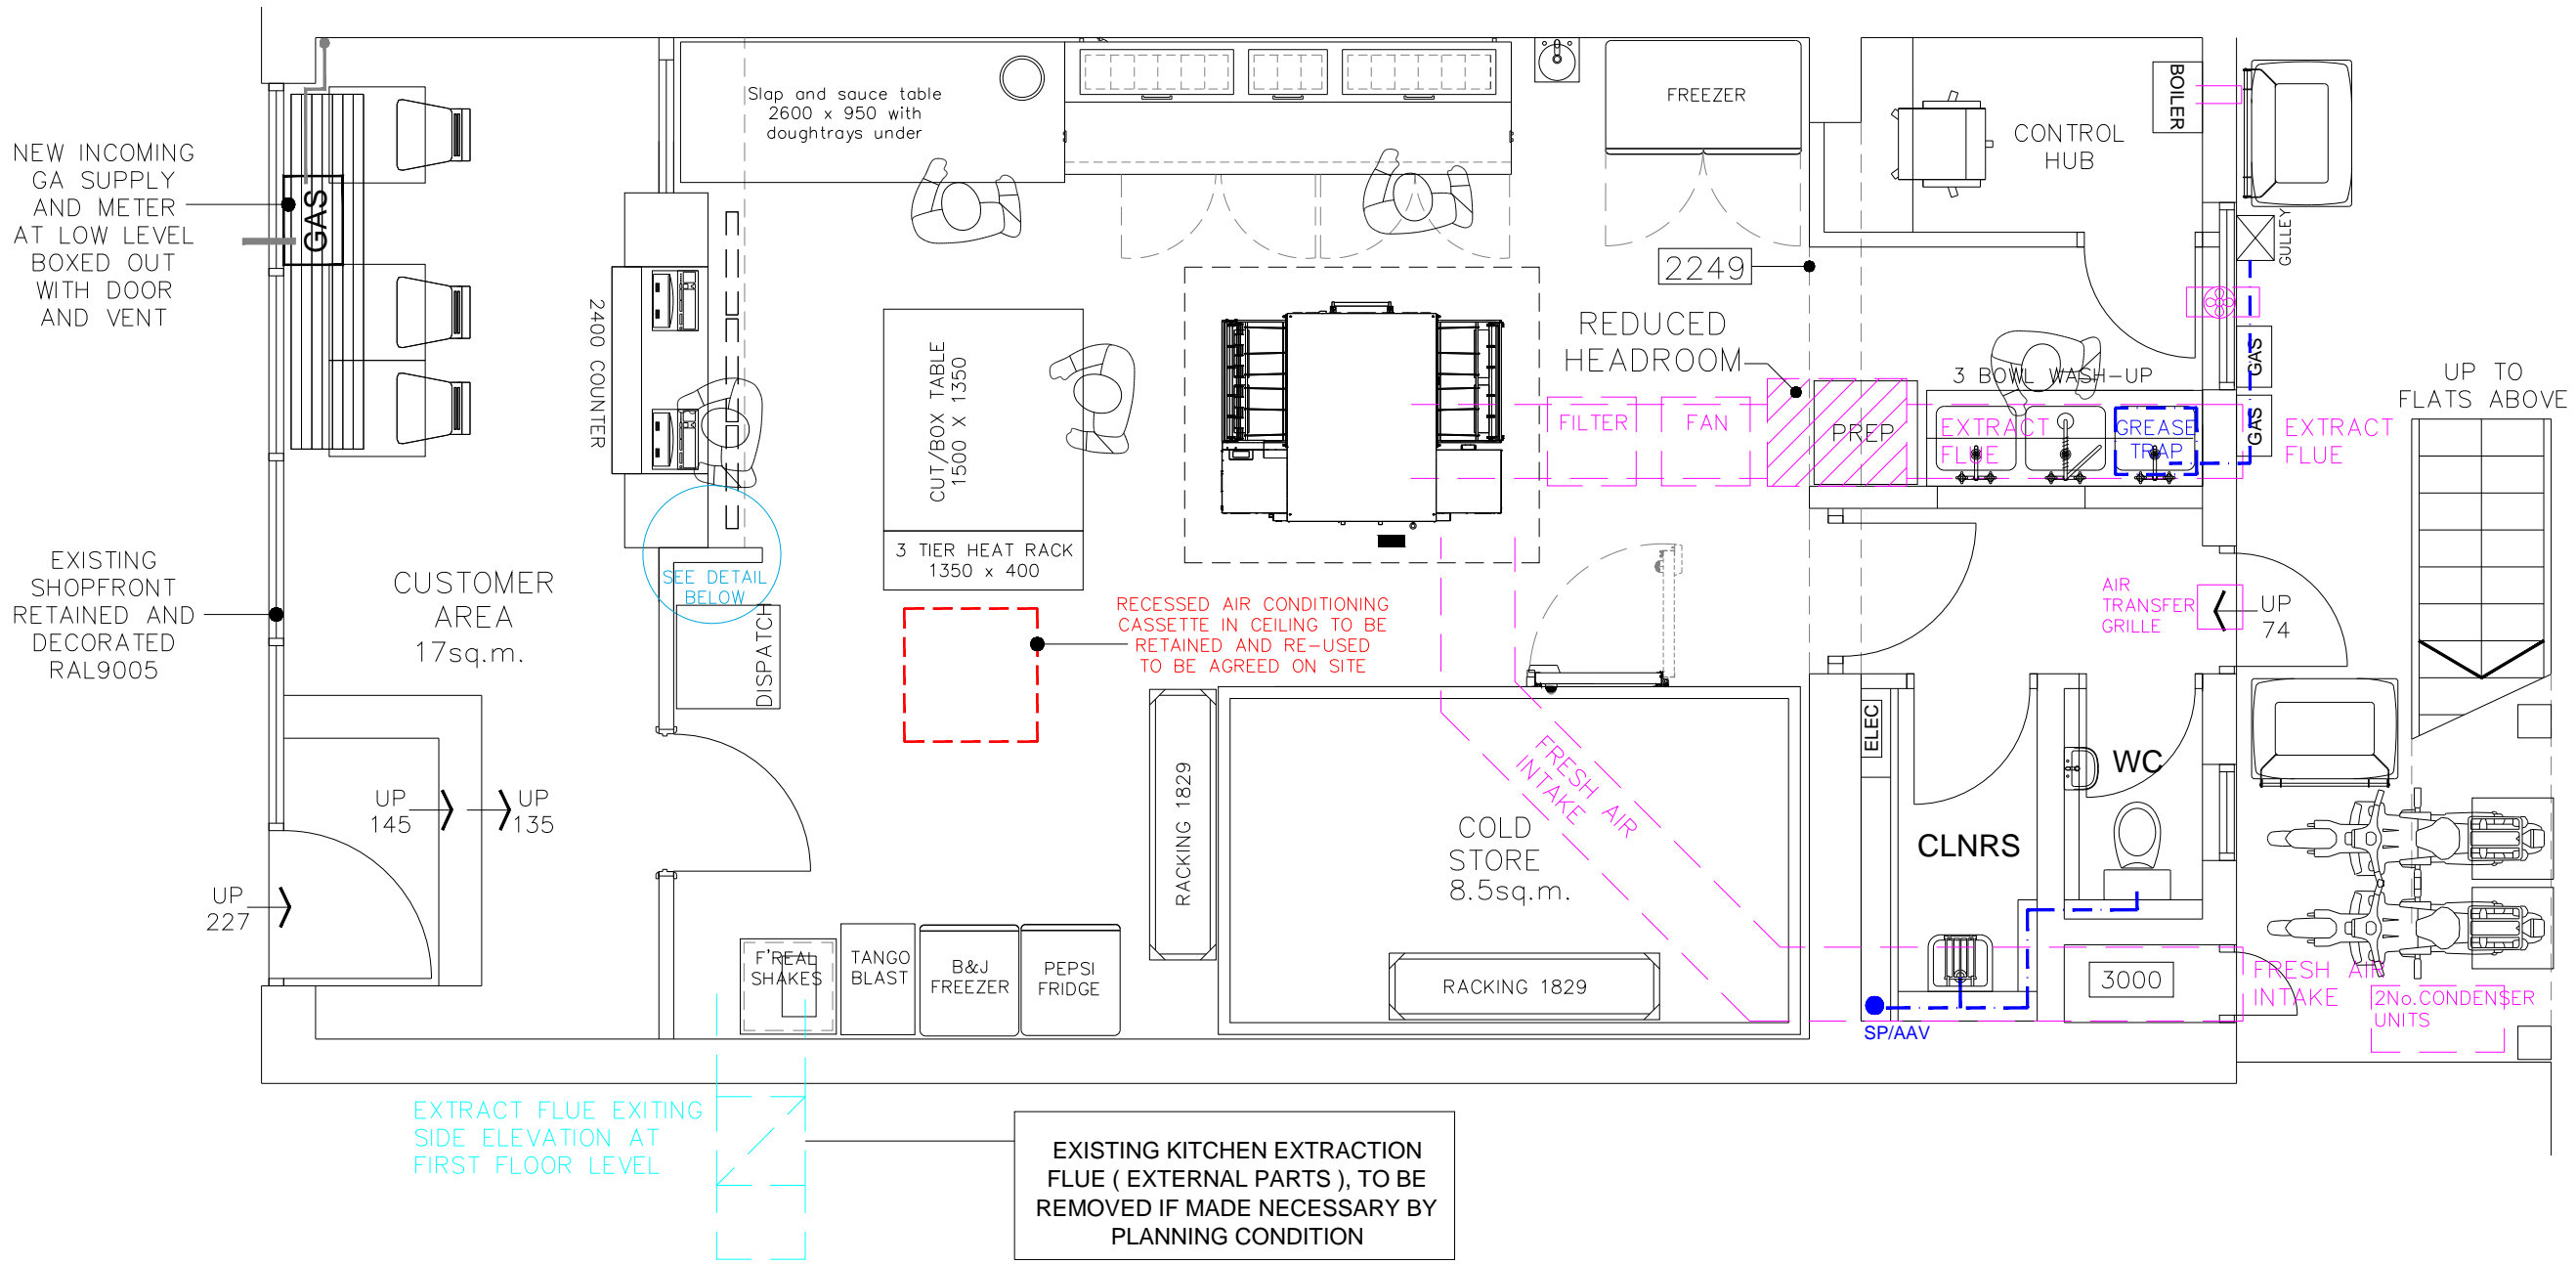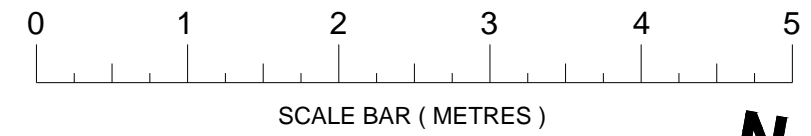

ACCESS ROAD

## PROPOSED GROUND FLOOR 86sq.m / 925sq.ft.

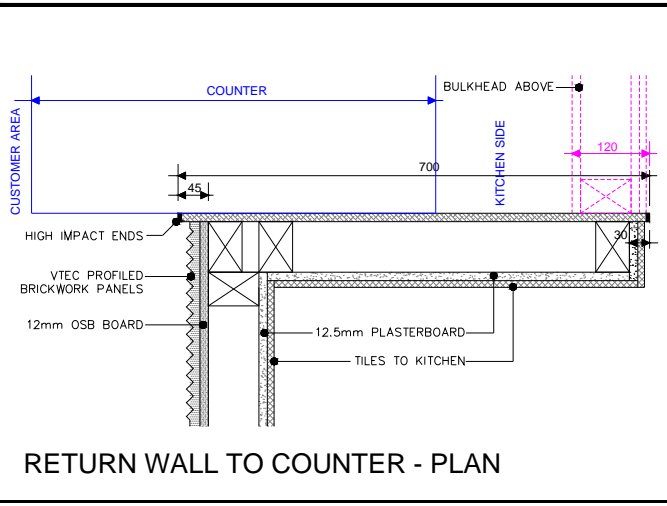

RETURN WALL TO COUNTER - PLAN

| REV | AMENDMENT       | DATE    | CHKD |
|-----|-----------------|---------|------|
| H   | DRAWING REVISED | 08.9.20 | MAS  |
| G   | DRAWING REVISED | 03.9.20 | MAS  |
| F   | DRAWING REVISED | 29.6.20 | MAS  |
| E   | DRAWING REVISED | 17.6.20 | MAS  |
| D   | DRAWING REVISED | 31.5.20 | MAS  |
| C   | DRAWING REVISED | 18.5.20 | MAS  |
| B   | DRAWING REVISED | 4.5.20  | MAS  |
| A   | DRAWING REVISED | 30.3.20 | MAS  |

**MA DESIGN**  
MARTIN ANTHONY DESIGN LIMITED

CLIENT  
-

PROJECT  
4 CHURCH STREET  
RICKMANSWORTH  
WD3 1BX

DRAWING TITLE  
PROPOSED PLAN

|                  |                 |              |                |
|------------------|-----------------|--------------|----------------|
| SCALE<br>1:50@A3 | DRAWN BY<br>MAS | CHECKED<br>- | DATE<br>MAR'20 |
|------------------|-----------------|--------------|----------------|

|                            |               |
|----------------------------|---------------|
| DRAWING NUMBER<br>19158-10 | REVISION<br>H |
|----------------------------|---------------|