
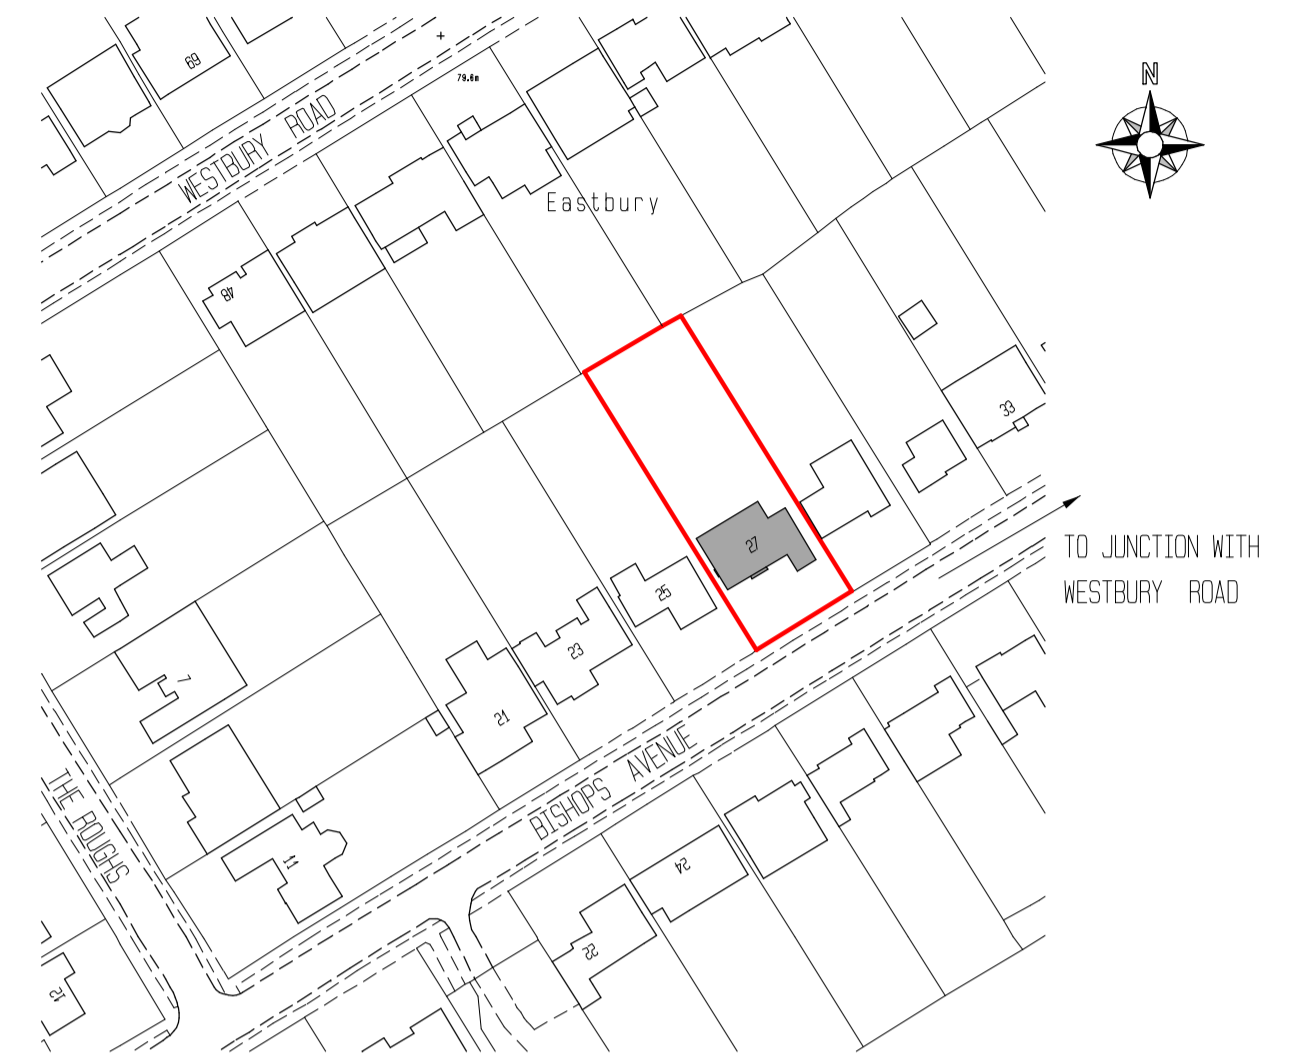
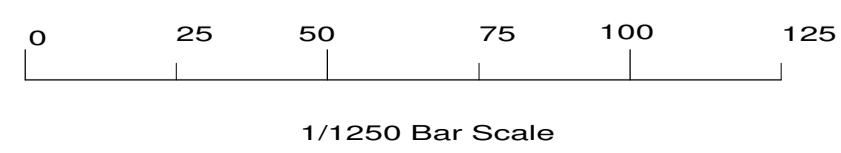



Existing Ground Floor Plan

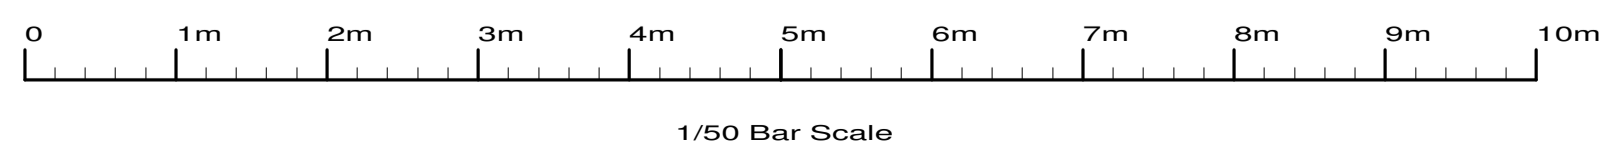


Location Plan


Crown Copyright,
All rights reserved.
Licence No ES100004406
Scale 1/1250

These plans have been produced to a recognized scale and a standard paper size, both shown in the title block. If you have received this drawing as a pdf or similar file type, please check when printing that you have an accurately sized drawing using the scale bar provided.


| | |
|--|----------------|
| Revisions : B. Info added Jul 19 | |
| A. Location plan Jun 19 | |
| Site | |
| 27 Bishops Avenue, Northwood, HA6 3DD. | |
| Client | |
| Ms D Khurana | |
| Detail | |
| Existing Plan | |
| Scale 1/50 | Drawing Number |
| Date 03/06/19 | 3852/ 1B |
| Drawn by JAS | Size A1 |
| F.J. Thompson & Co | |
|  Old Kings Arms 30 Church Street Rickmansworth Hertfordshire WD3 1DJ Tel 01923 720277 Fax 01923 772910 email: surveys@fjthompson.co.uk | |

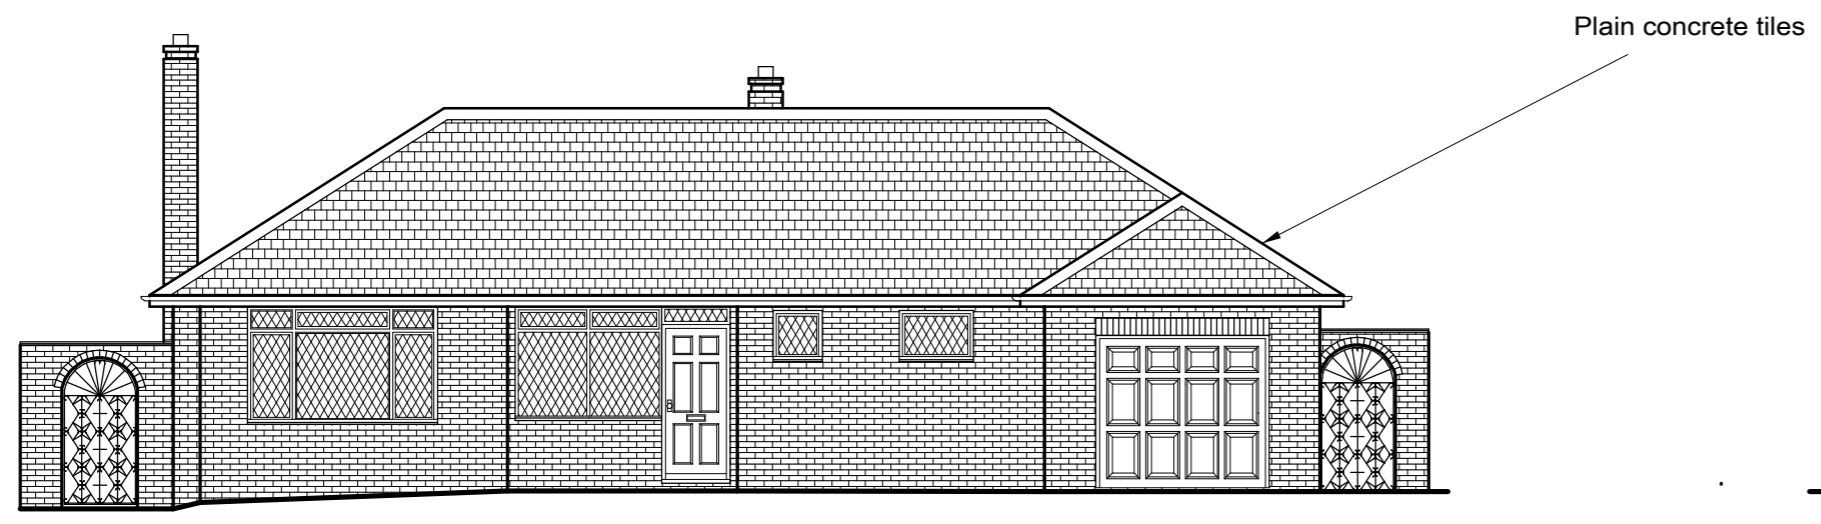


Existing Front Elevation

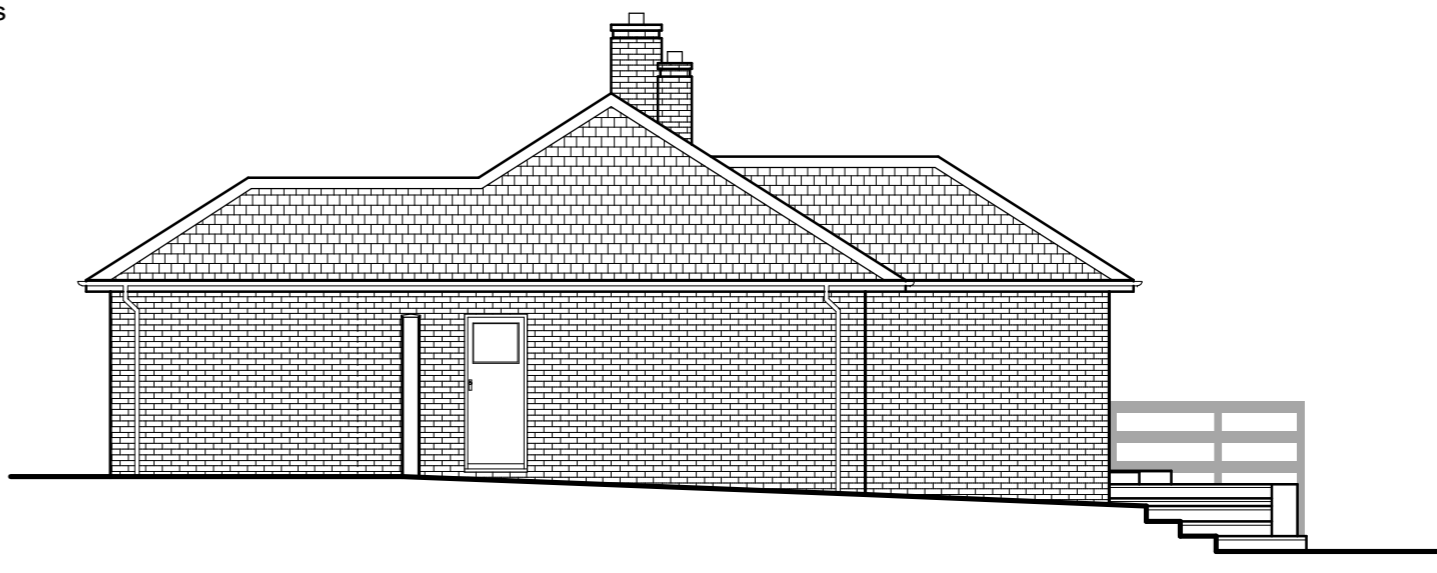

Existing Right Side Elevation

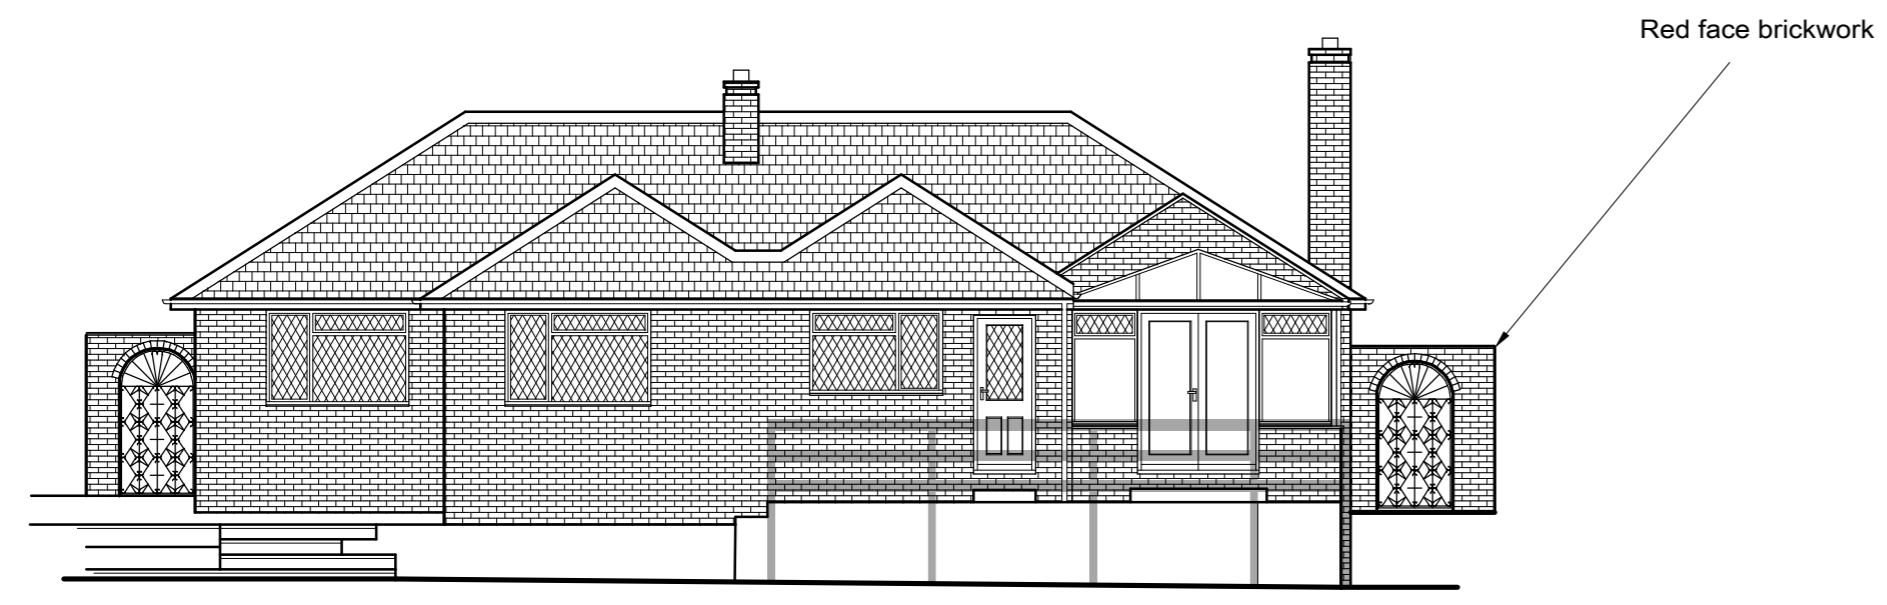

Existing Rear Elevation


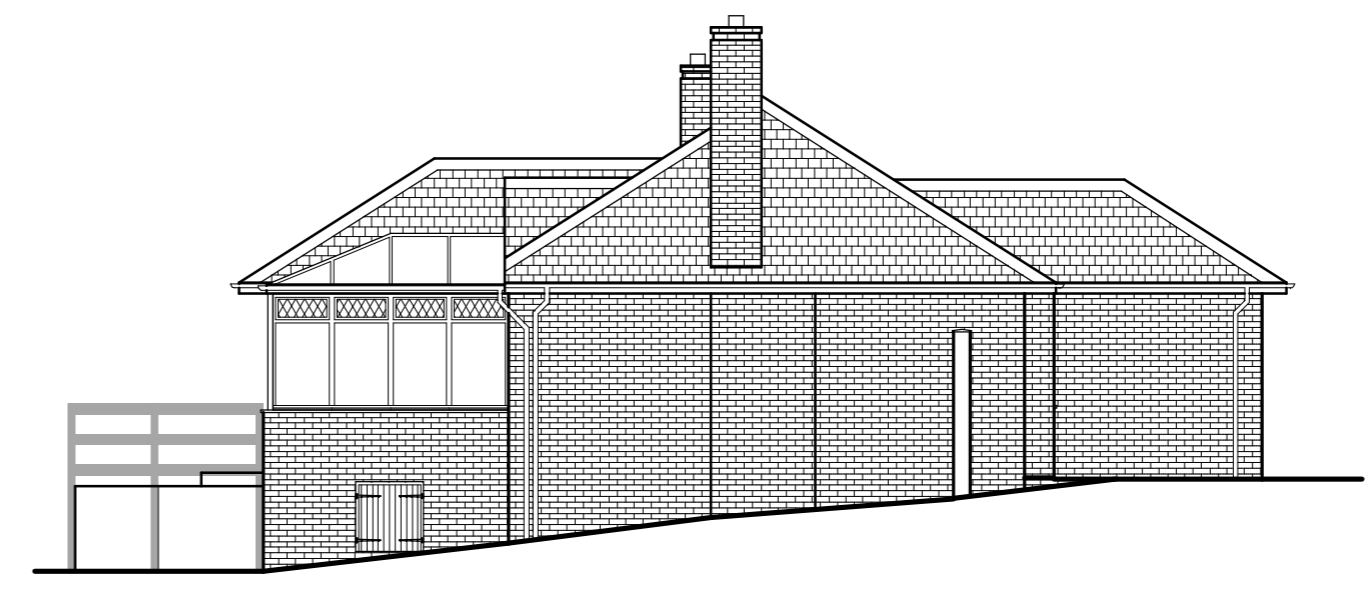


Existing Left Side Elevation


These plans have been produced to a recognized scale and a standard paper size, both shown in the title block. If you have received this drawing as a pdf or similar file type, please check when printing that you have an accurately sized drawing using the scale bar provided.



| | |
|---|---|
| Revision: | |
| Site 27 Bishops Avenue, Northwood, HA6 3DD. | |
| Client Ms D Khurana | |
| Detail Existing Elevations | |
| Scale 1/100 | Drawing Number |
| Date 03/06/19 | 3852/ 2 |
| Drawn by JAS | |
| F.J. Thompson & Co | |
| | Old Kings Arms 30 Church Street Rickmansworth Hertfordshire WD3 1DJ |
| Tel 01923 720277 Fax 01923 772910 email: surveys@fjthompson.co.uk | |

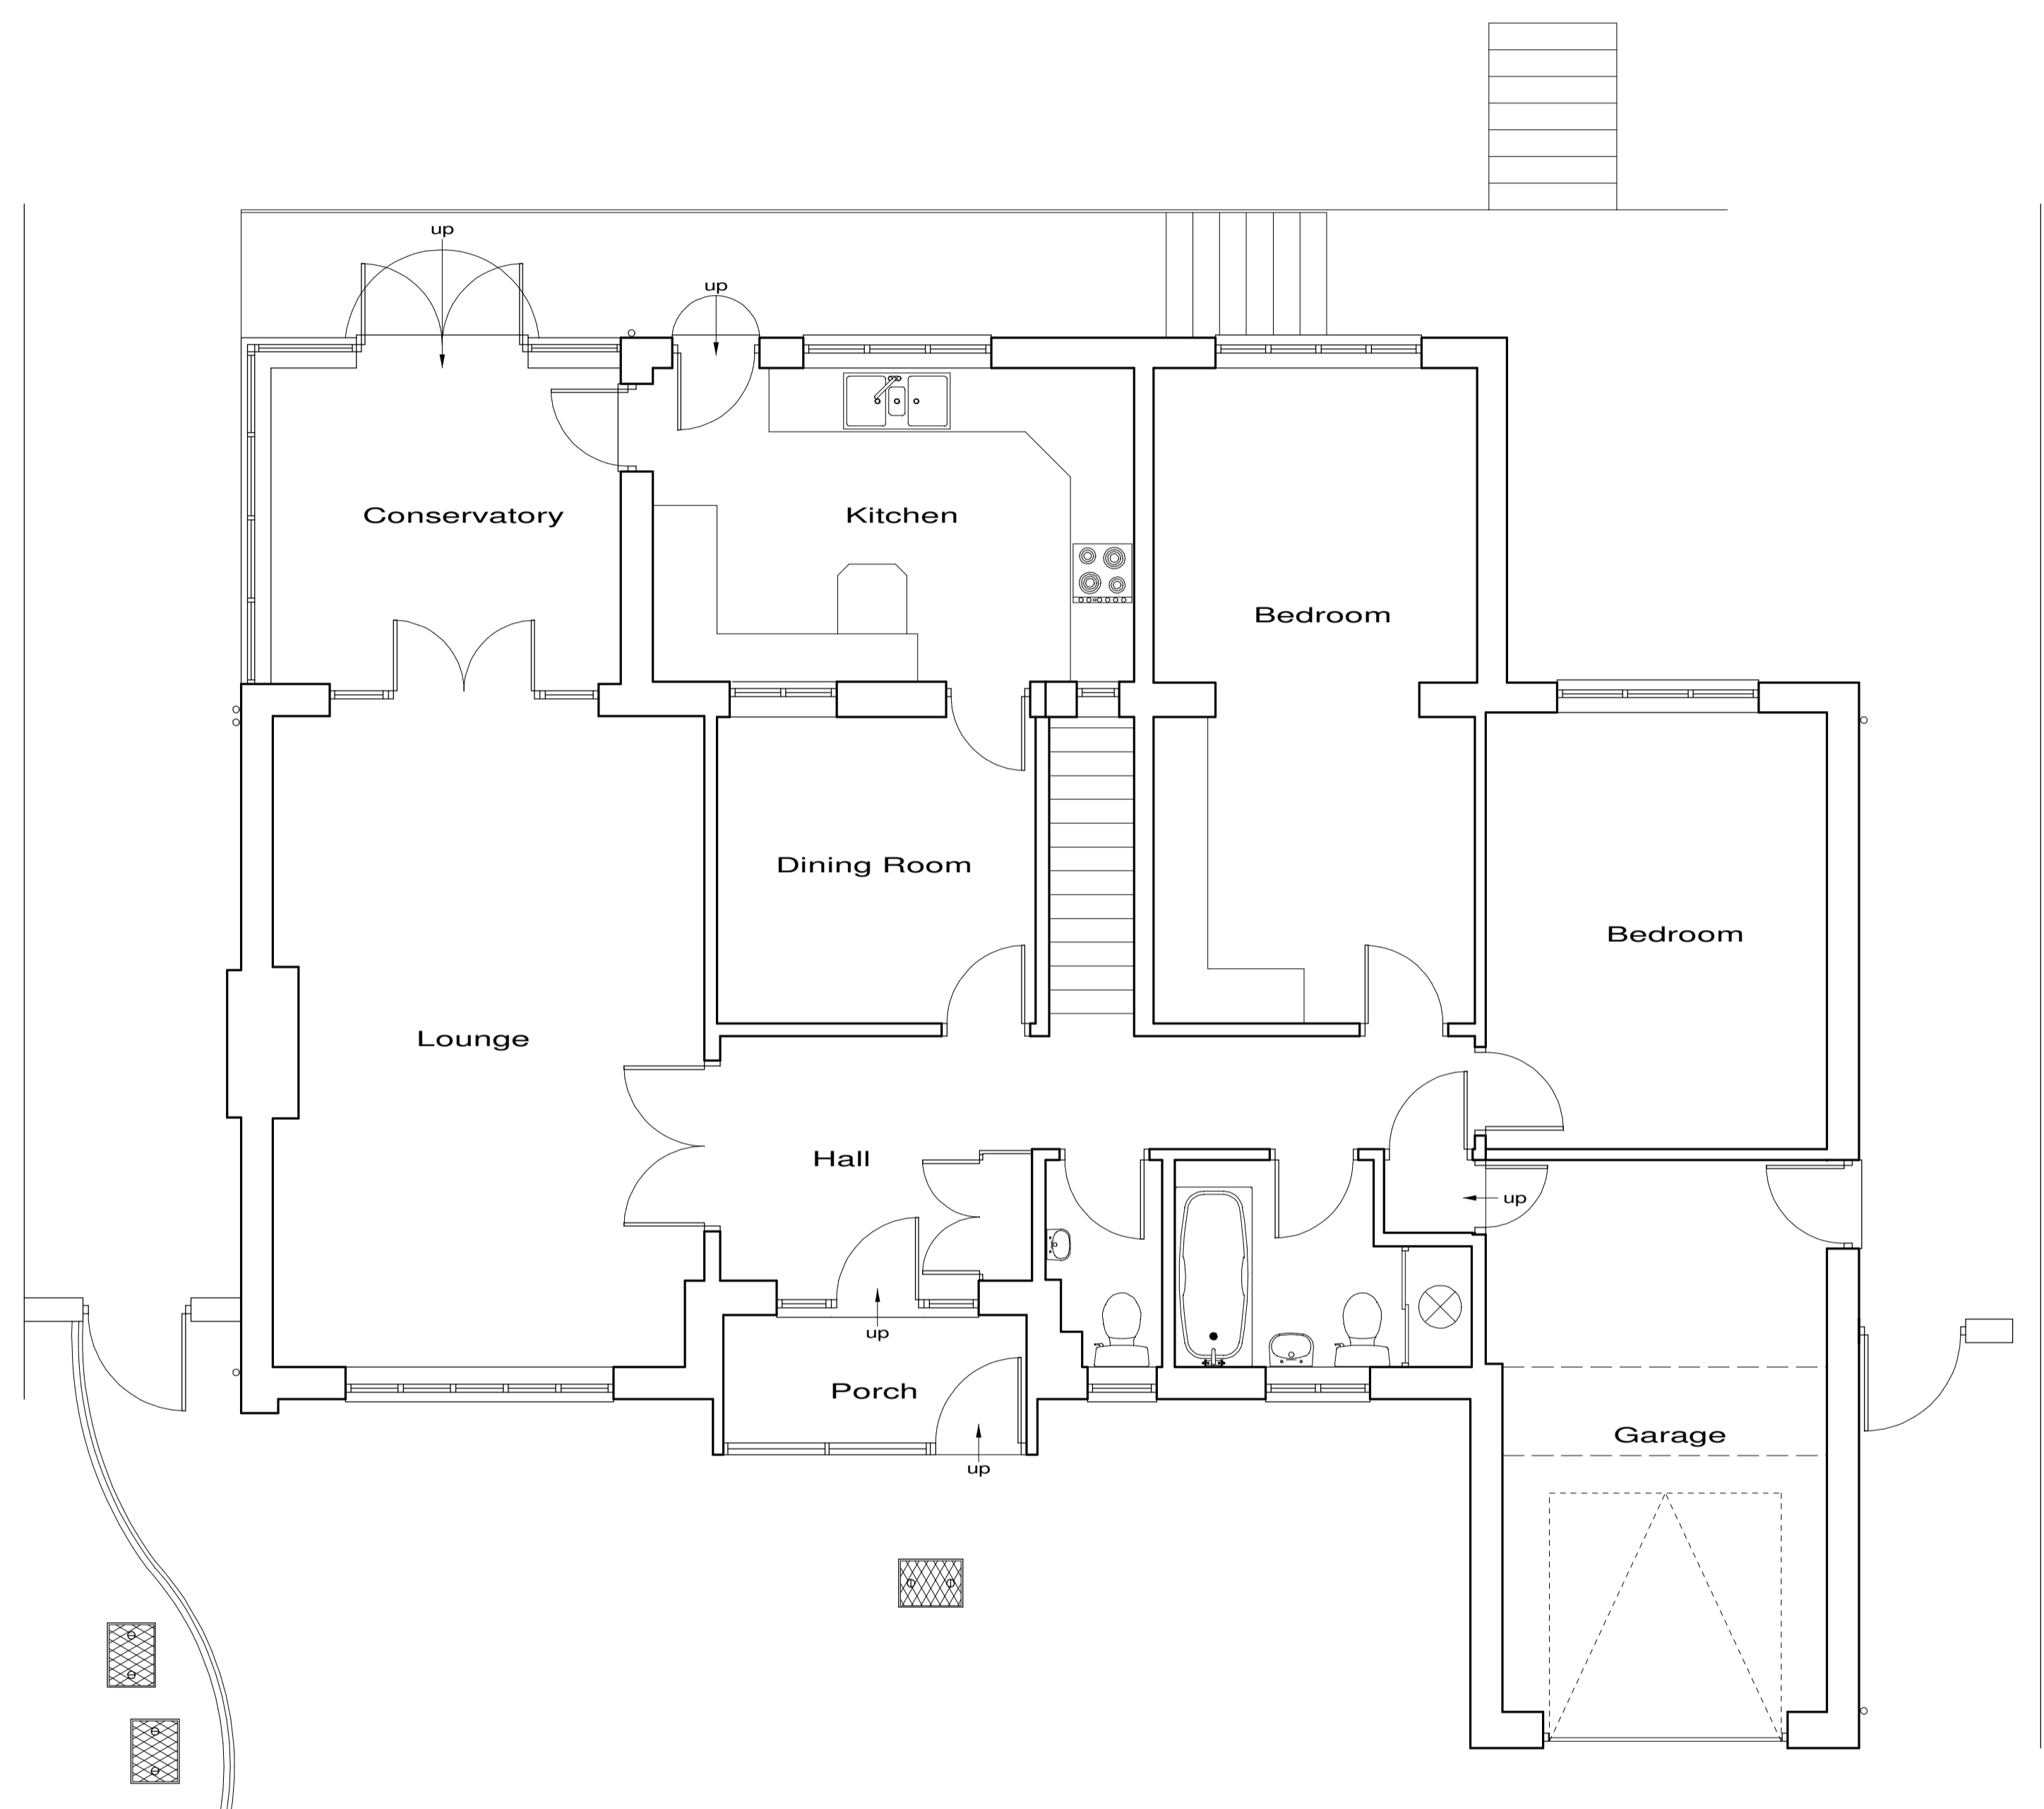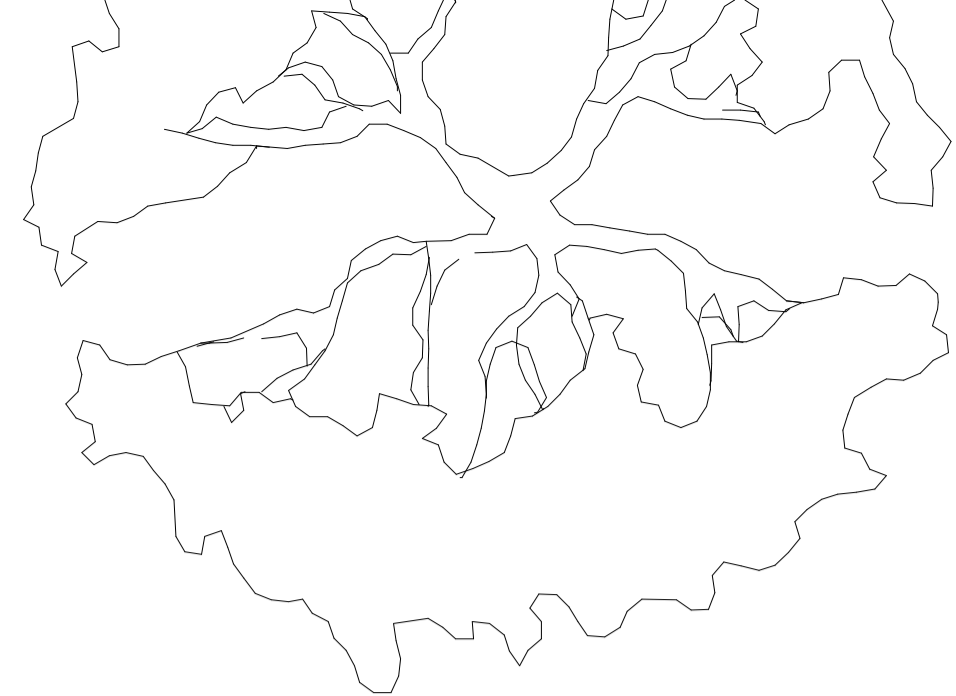


Proposed Ground Floor Plan

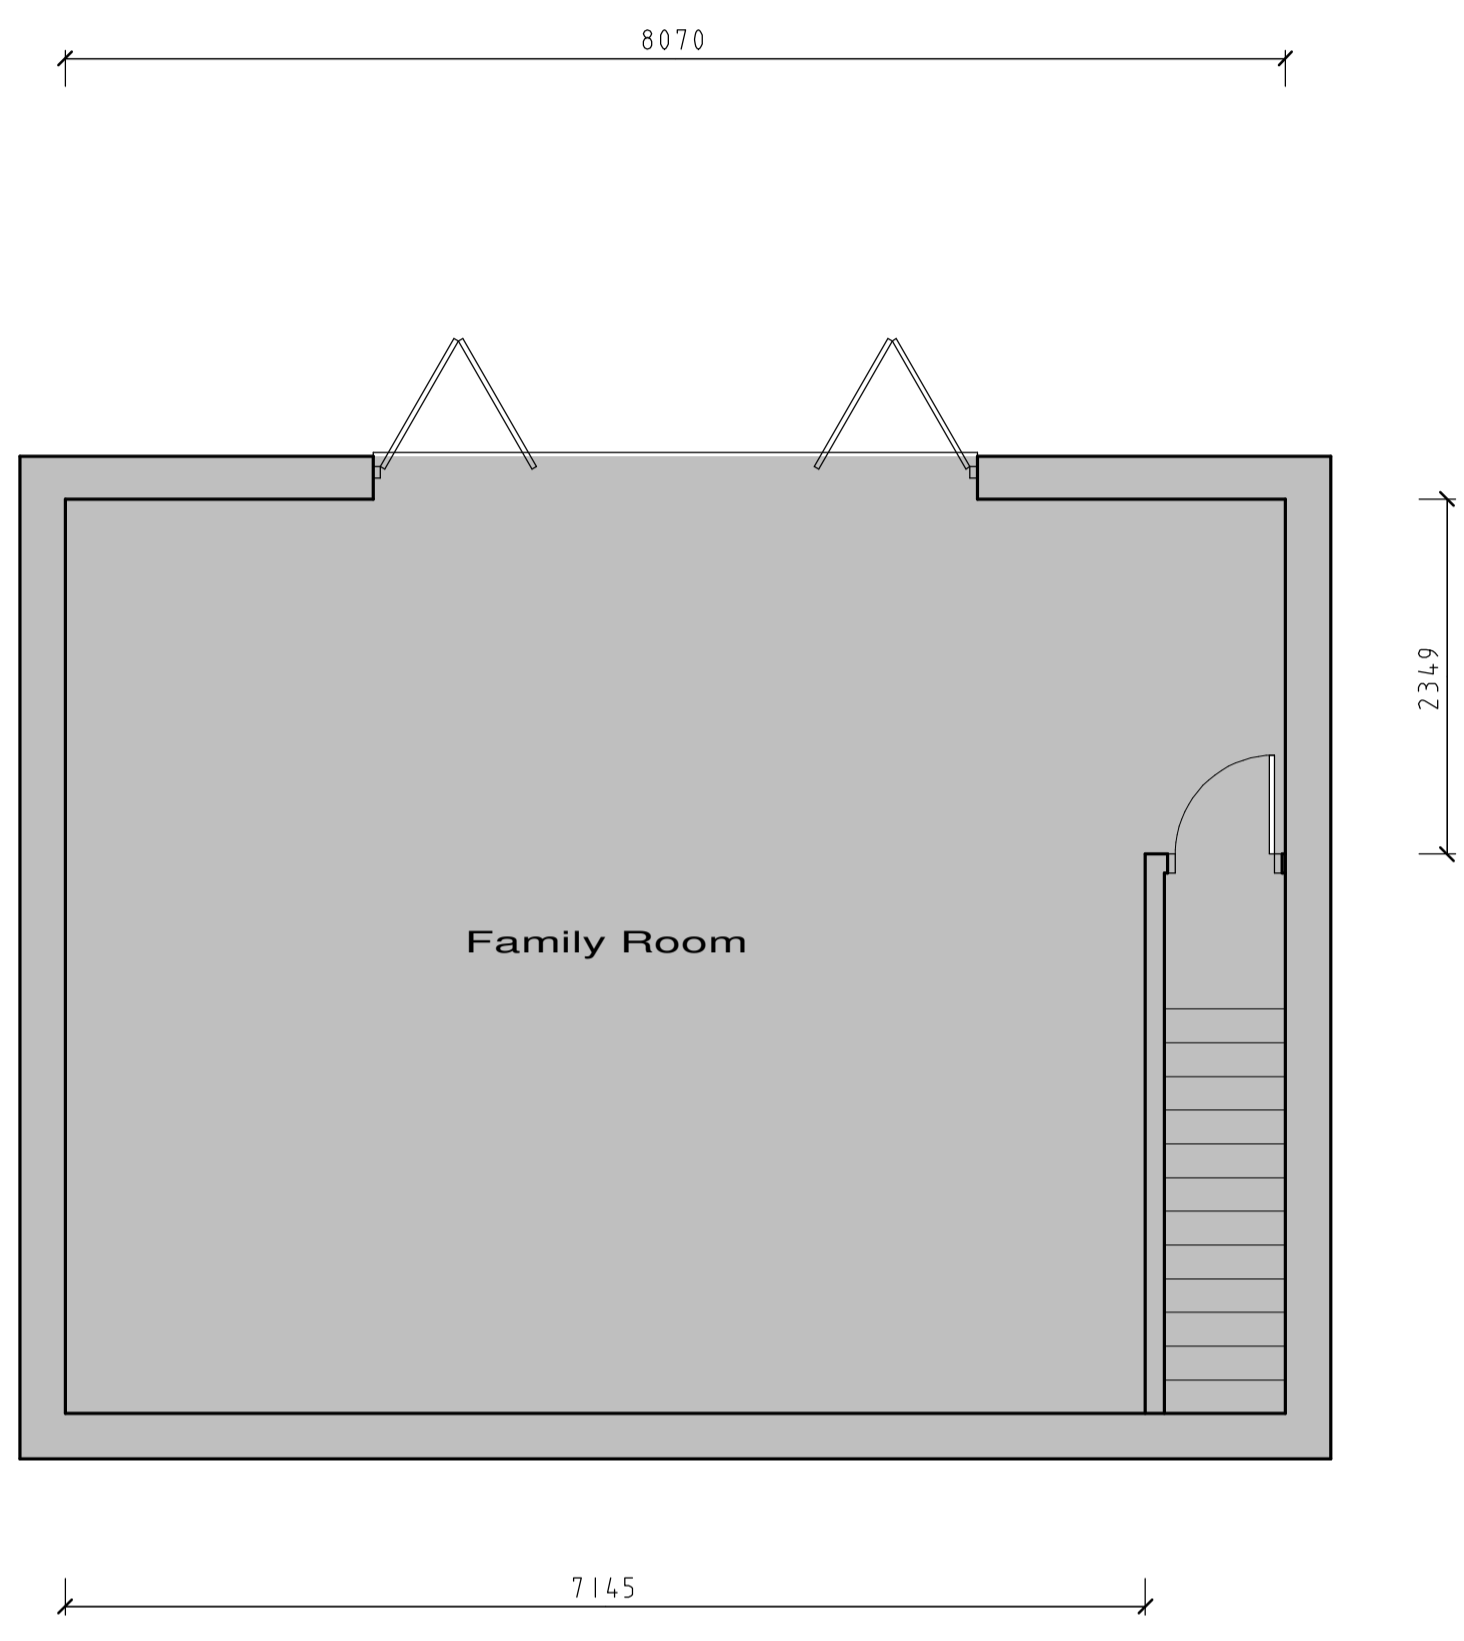

Proposed Lower Ground Floor Plan


These plans have been produced to a recognized scale and a standard paper size, both shown in the title block. If you have received this drawing as a pdf or similar file type, please check when printing that you have an accurately sized drawing using the scale bar provided.



| | |
|---|--|
| Revisions : | |
| Site | 27 Bishops Avenue, Northwood, HA6 3DD. |
| Client | Ms D Khurana |
| Detail | Proposed Plan |
| Scale | 1/50 |
| Date | 24/08/20 |
| Drawn by | JAS |
| Size | A1 |
| Drawing Number | 3852/ 16 |
| F.J. Thompson & Co  Old Kings Arms 30 Church Street Rickmansworth Hertfordshire WD3 1DJ Tel 01923 720277 Fax 01923 772910 email: surveys@fjthompson.co.uk | |




Proposed Front Elevation

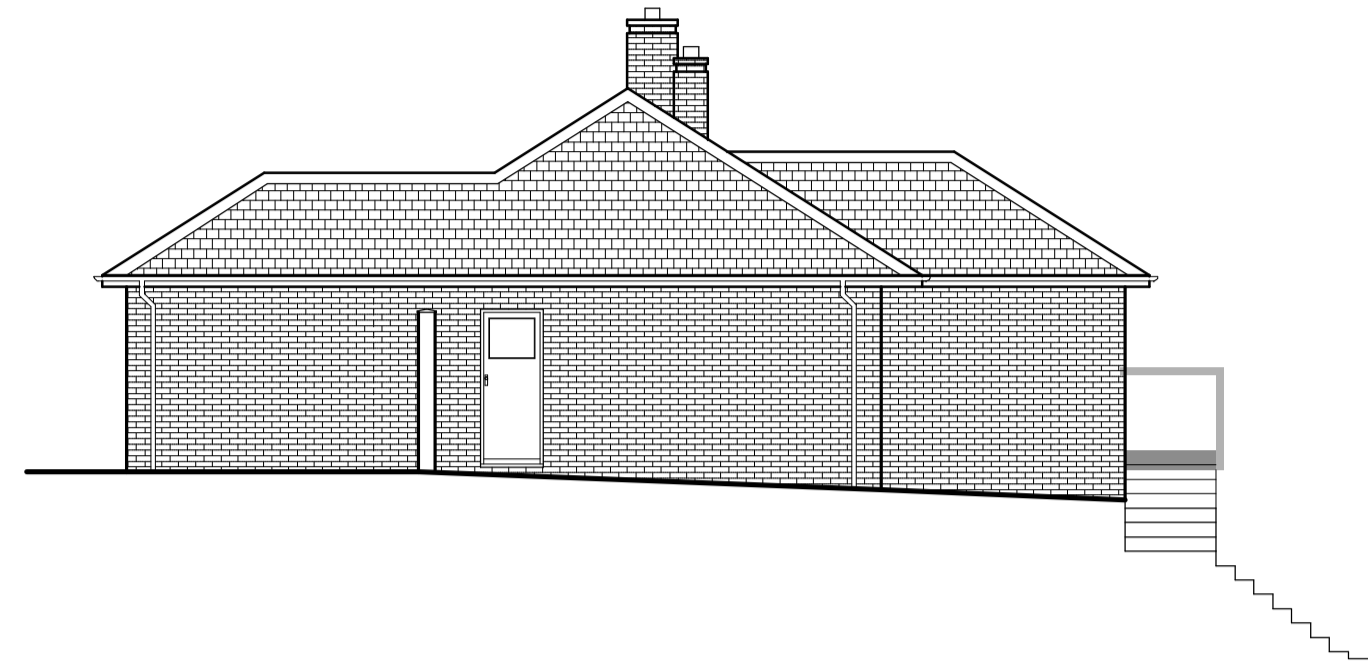

Proposed Right Side Elevation





Proposed Rear Elevation

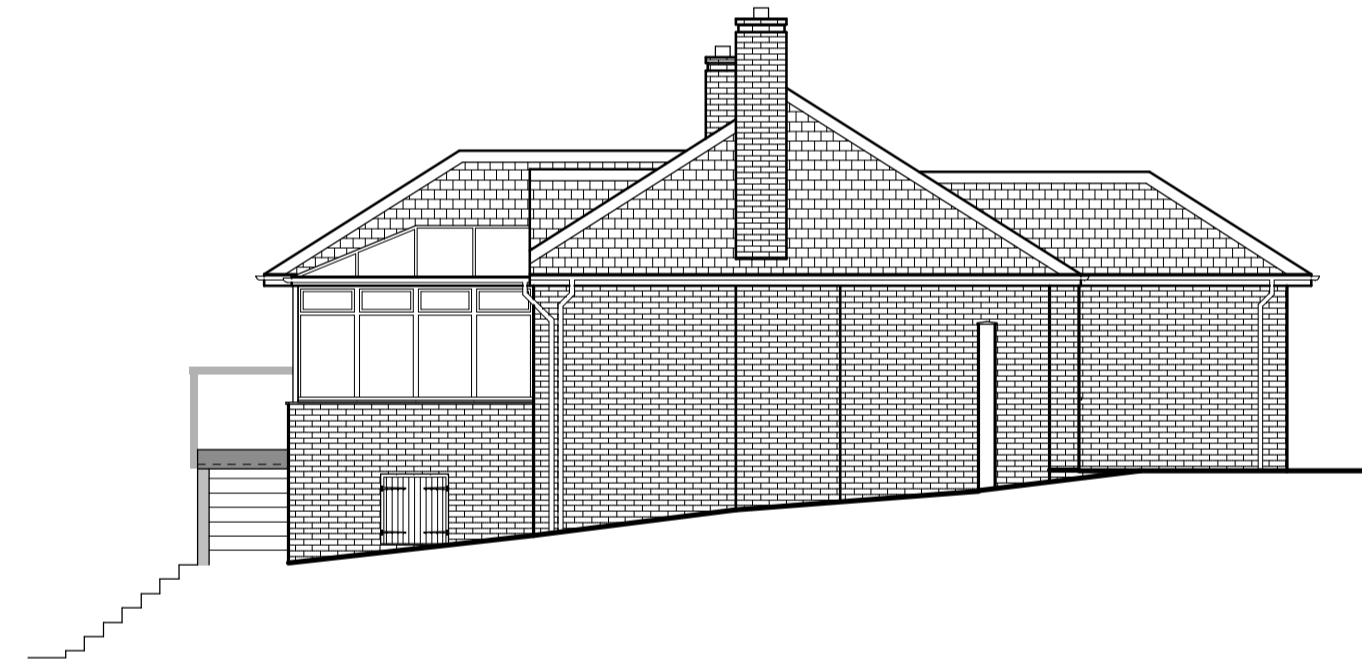

Proposed Left Side Elevation

These plans have been produced to a recognized scale and a standard paper size, both shown in the title block. If you have received this drawing as a pdf or similar file type, please check when printing that you have an accurately sized drawing using the scale bar provided.

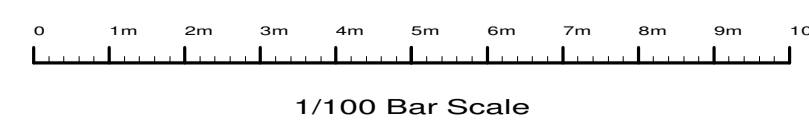

| | |
|---|--|
| Revisions : | |
| Site | 27 Bishops Avenue, Northwood, HA6 3DD. |
| Client | Ms D Khurana |
| Detail | Proposed Elevations |
| Scale | 1/100 |
| Date | 25/08/20 |
| Drawn by | JAS |
| Size | A1 |
| Drawing Number | 3852/ 17 |
| F.J. Thompson & Co  Old Kings Arms 30 Church Street Rickmansworth Hertfordshire WD3 1DJ Tel 01923 720277 Fax 01923 772910 email: surveys@fjthompson.co.uk | |