
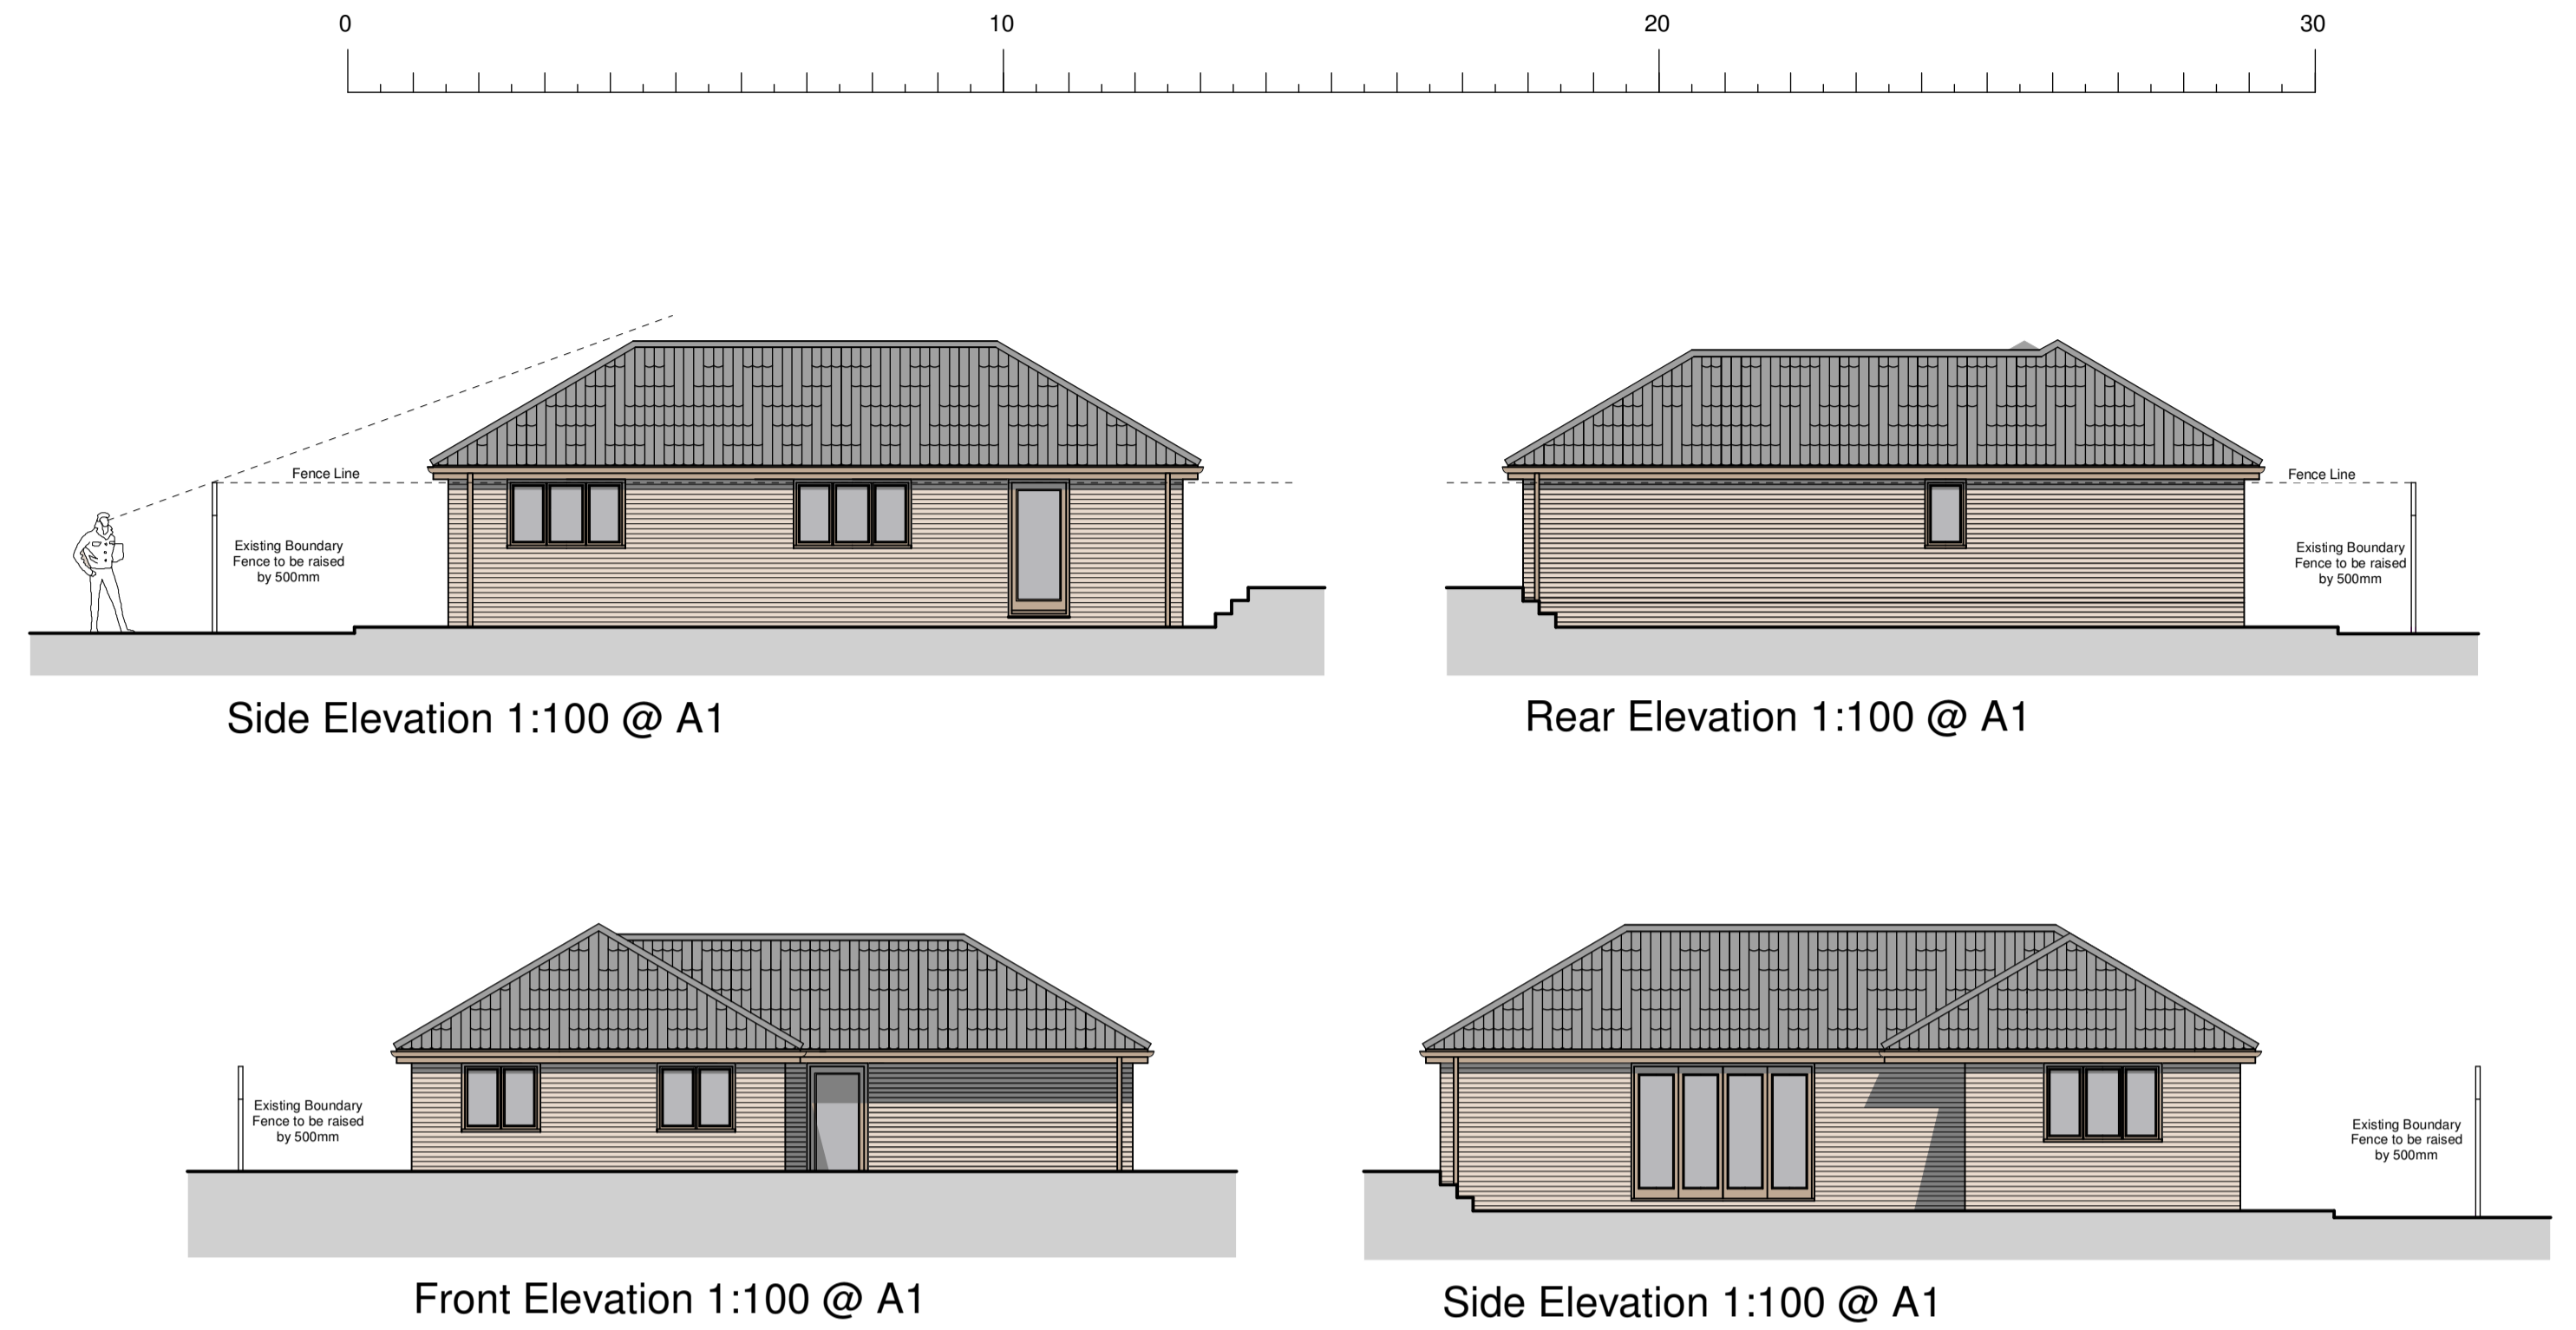


Proposed Site Layout Plan 1:200 @ A1

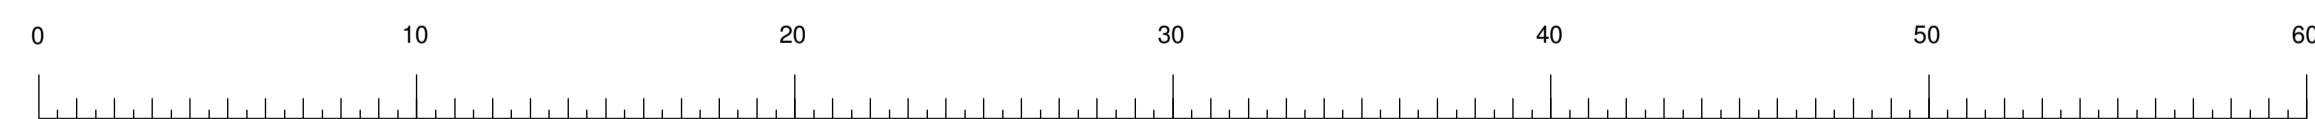


Side Elevation 1:100 @ A1


Rear Elevation 1:100 @ A1

Front Elevation 1:100 @ A1

Side Elevation 1:100 @ A1

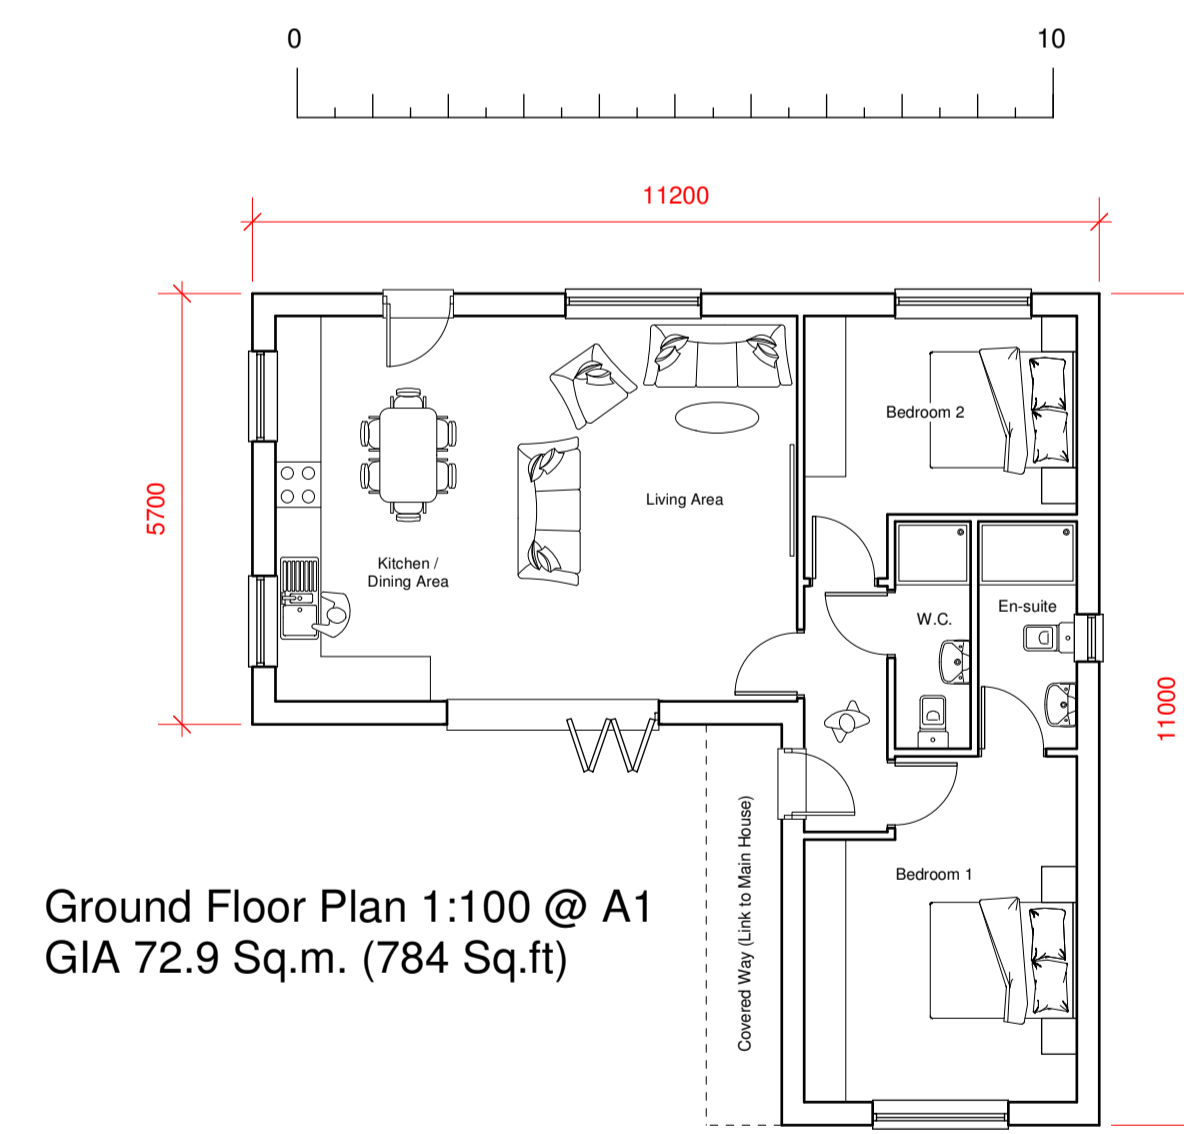

Ground Floor Plan 1:100 @ A1
GIA 72.9 Sq.m. (784 Sq.ft)

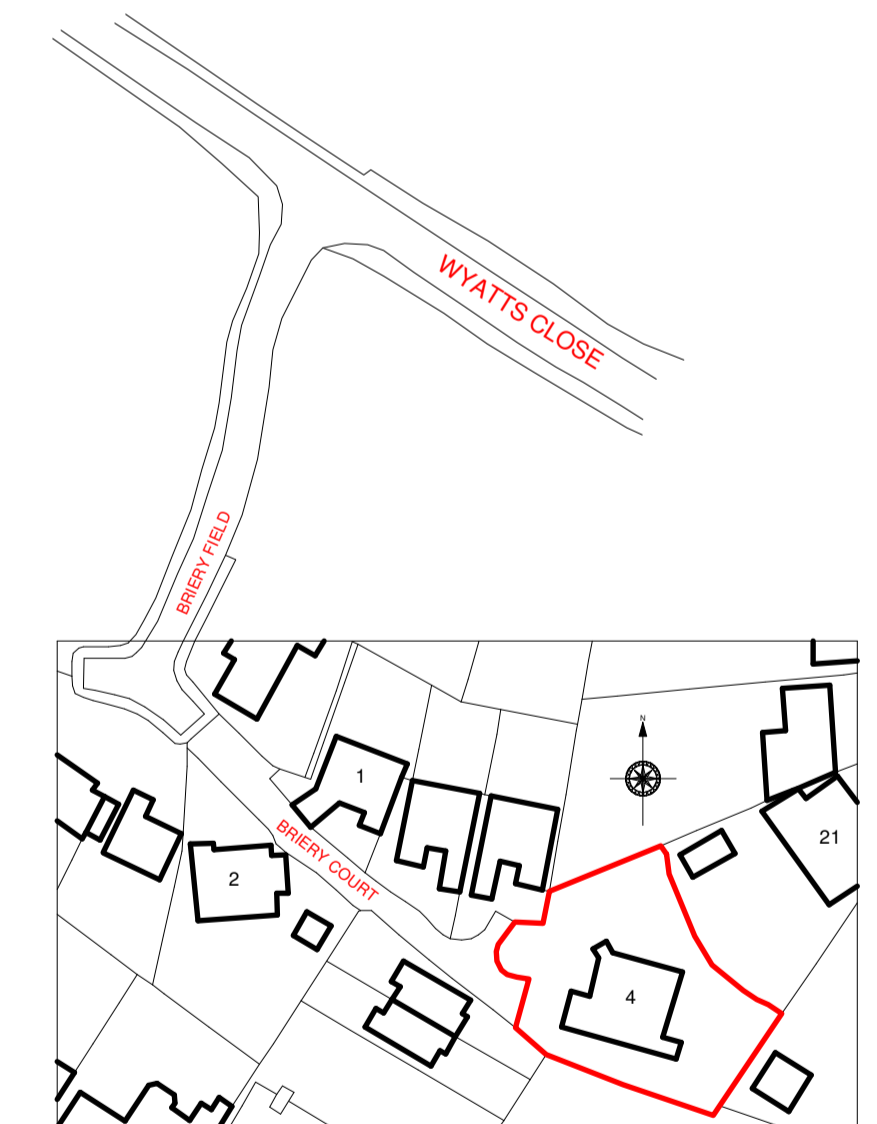

Location Plan 1:1250 @ A1

Ordnance Survey (c) Crown Copyright 2020. All rights reserved. Licence number 100022432

Revision C 18.08.20 Annex made smaller for a revised planning application
 Revision B 11.08.20 Annex made smaller for a revised planning application
 Revision A 24.04.20 Planning Alterations

Anglia Design
 architects . surveyors **LLP**
 mail@angliadesign.co.uk www.angliadesign.co.uk

London Office: 30 Robin House, Newcourt Street, St Johns Wood, London NW8 7AD
 tel: 020 7722 9558 fax: 0870 131 3804
 Norwich Office: 11 Charing Cross, Norwich, Norfolk, NR2 4X
 tel: 01603 666576 fax: 01603 746335

PROPOSED ANNEX AT No. 4 BRIERY COURT, CHORLEYWOOD.

PROPOSED LAYOUT PLANS & ELEVATIONS

**Proposed Residential Annex at
 No. 4 Briery Court, Chorleywood,
 Rickmansworth, WD3 5TN.
 For Mr. L. Simm**
 Date: March 2020 Scale: 1:200, 1:100 Dwg No. TL-4378-20-1C
Proposed Layout Plans & Elevations