




EXISTING SITE PLAN (1:200 @ A3)

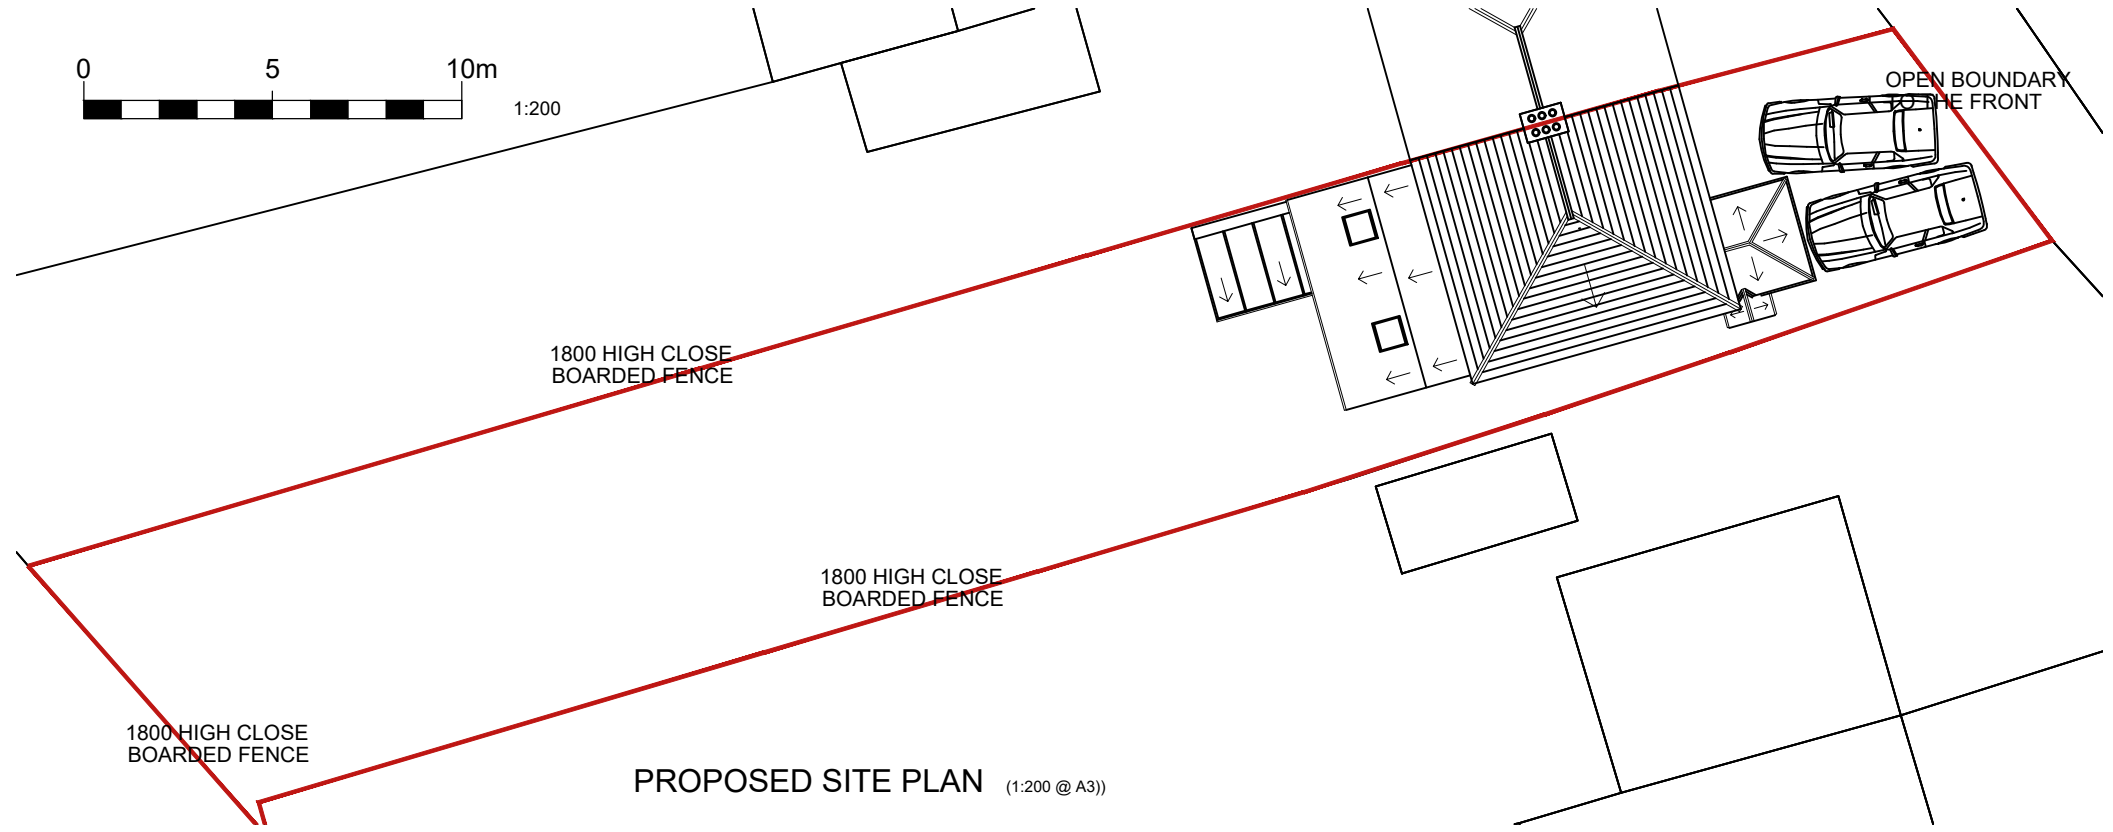

PROPOSED SITE PLAN (1:200 @ A3)



LOCATION PLAN (1:1250 @ A3)

A. 10/02/2021 Car parking spaces indicated
Rev. Date Amendment

THIS DRAWING MUST NOT BE REPRODUCED WHOLLY OR IN PART WITHOUT PRIOR PERMISSION © SPUD ARCHITECTS LTD

51 TIBBS HILL ROAD, ABBOTS LANGLEY,
HERTFORDSHIRE. WD5 0EE

SpUd Architects Ltd

Extension to wall to raise roof


for
Mr and Mrs Robinson

69 Trowley Rise Abbots Langley Hertfordshire WD5 0LN
Tel: (01923) 275131 Mob: 07527 620842 Email: info@spudarchitects.co.uk


Drawing Title
EXISTING / PROPOSED SITE PLANS

Drawing No. **1246 SK 502A**


Scale: 1/200 - 1250 Date: December 2020

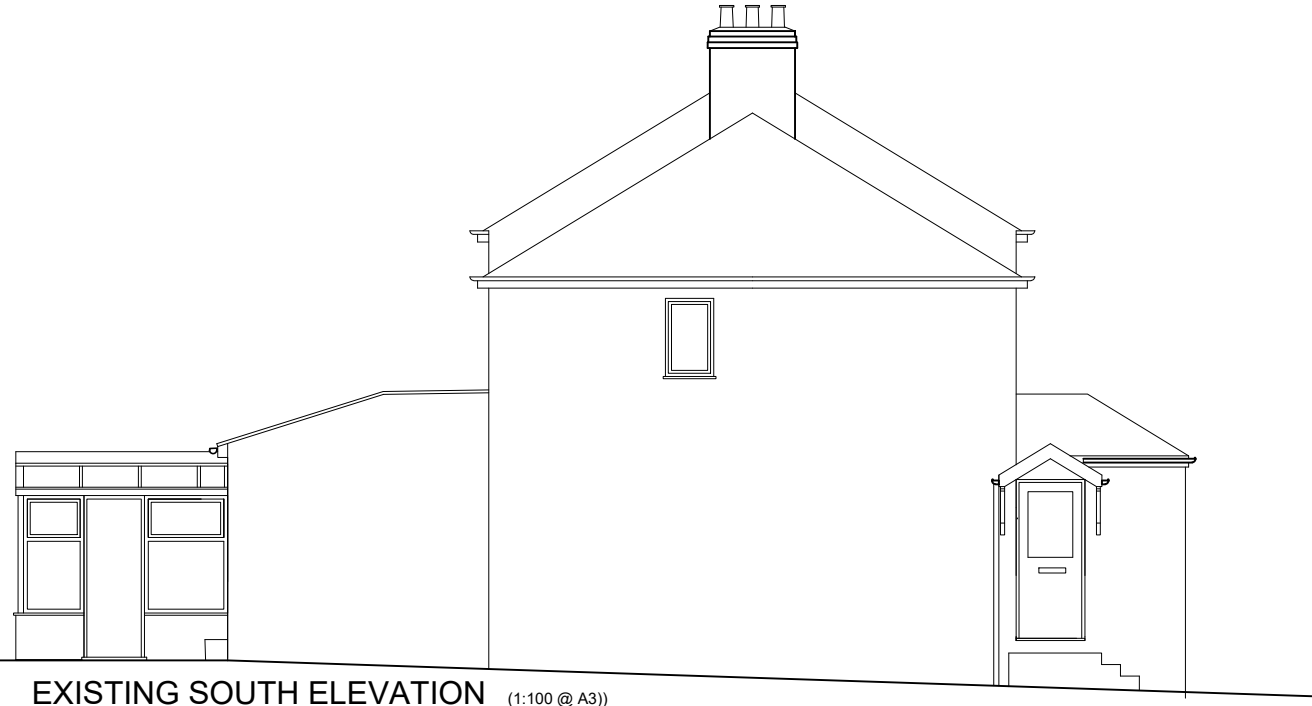

EXISTING SOUTH ELEVATION (1:100 @ A3)

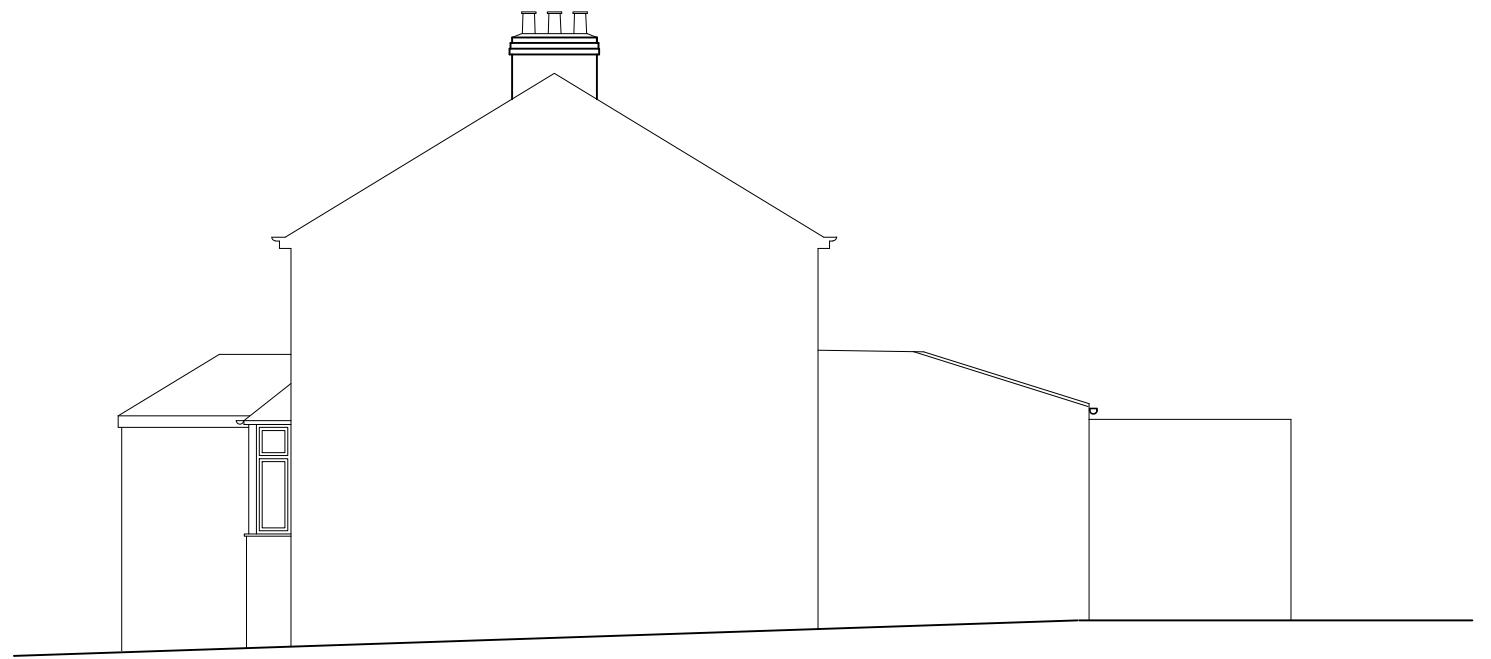

EXISTING NORTH ELEVATION (1:100 @ A3)

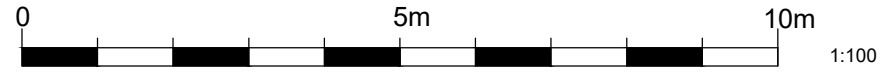

EXISTING WEST ELEVATION (1:100 @ A3)



EXISTING EAST ELEVATION (1:100 @ A3)

Rev.	Date	Amendment
		51 TIBBS HILL ROAD, ABBOTS LANGLEY, HERTFORDSHIRE. WD5 0EE
		Extension to wall to raise roof
		for Mr and Mrs Robinson
		Drawing Title
		EXISTING ELEVATIONS

51 TIBBS HILL ROAD, ABBOTS LANGLEY,
HERTFORDSHIRE. WD5 0EE

Extension to wall to raise roof

for
Mr and Mrs Robinson

Drawing Title

EXISTING ELEVATIONS

THIS DRAWING MUST NOT BE REPRODUCED WHOLLY OR
IN PART WITHOUT PRIOR PERMISSION © SPUD ARCHITECTS LTD


SpUd Architects Ltd

69 Trowley Rise Abbots Langley Hertfordshire WD5 0LN
Tel: (01923) 275131 Mob: 07527 620842 Email: info@spudarchitects.co.uk


Drawing No. **1246 SK 101**

Scale: 1/100


Date: December 2020

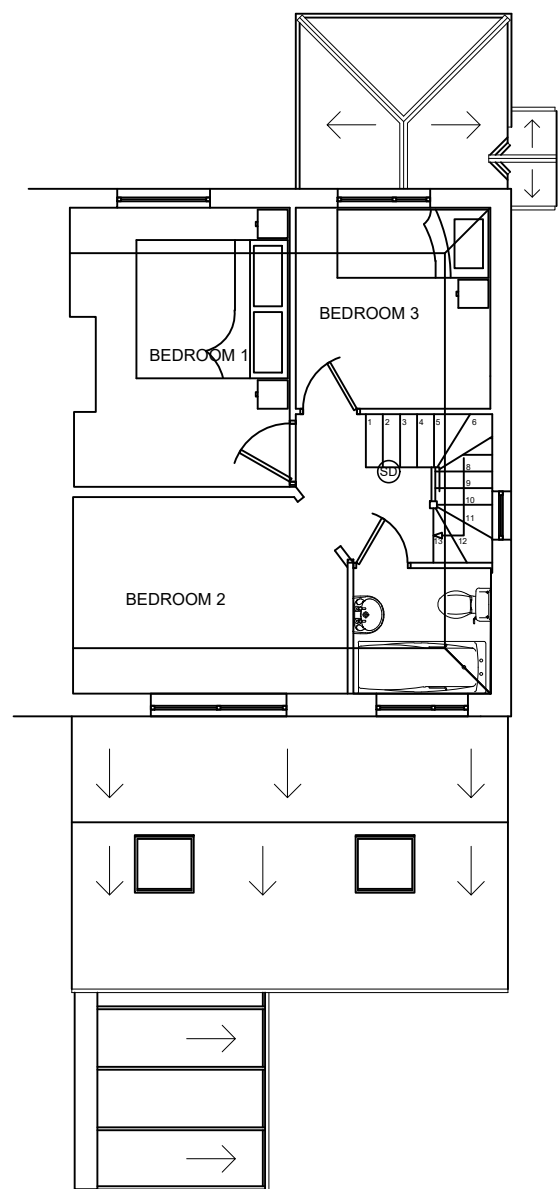

EXISTING FIRST FLOOR PLAN (1:100 @ A3)

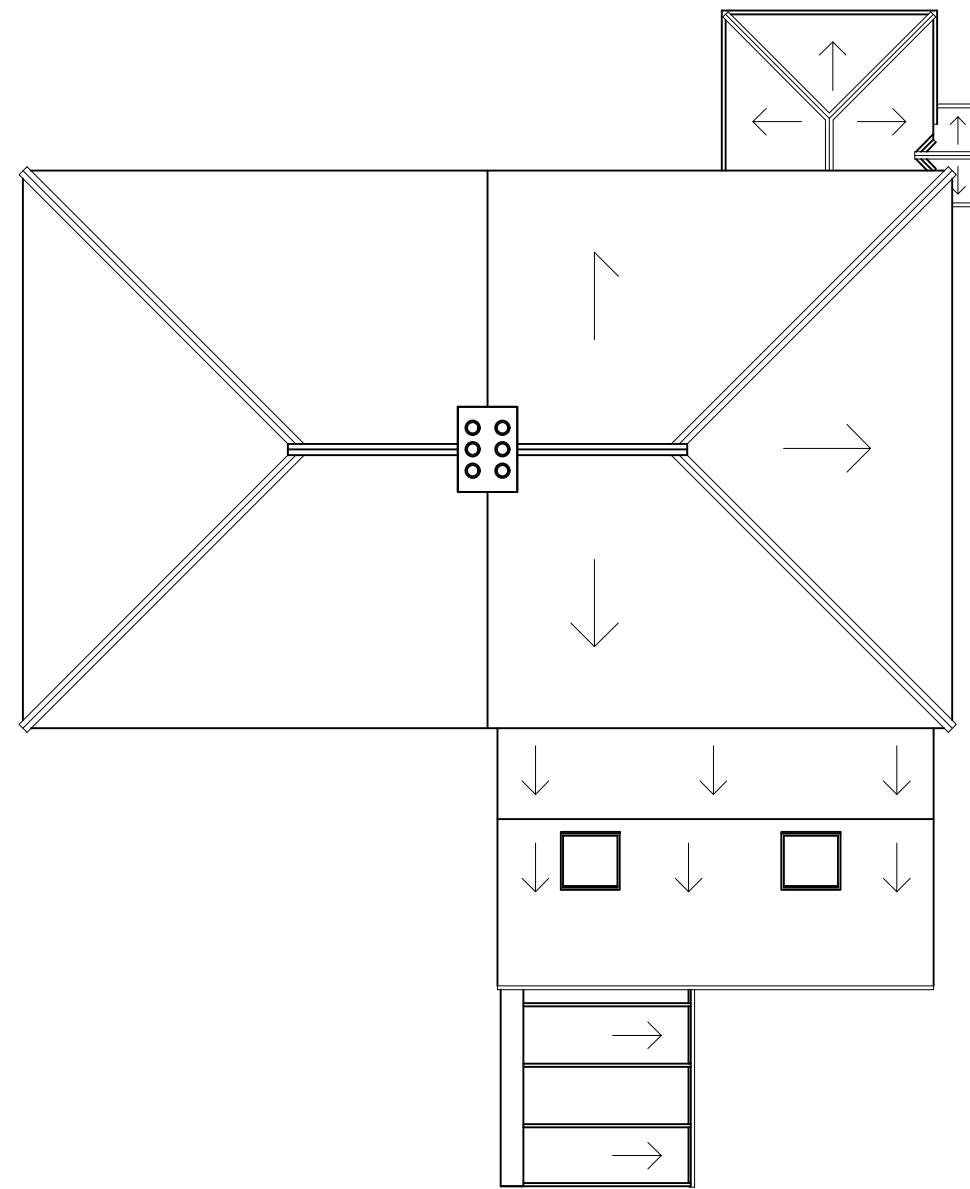

EXISTING ROOF PLAN (1:100 @ A3)

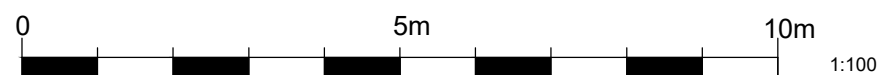

Rev. Date Amendment

51 TIBBS HILL ROAD, ABBOTS LANGLEY,
HERTFORDSHIRE. WD5 0EE

Extension to wall to raise roof

for
Mr and Mrs Robinson

Drawing Title

EXISTING PLANS

THIS DRAWING MUST NOT BE REPRODUCED WHOLLY OR
IN PART WITHOUT PRIOR PERMISSION © SPUD ARCHITECTS LTD


SpUd Architects Ltd

69 Trowley Rise Abbots Langley Hertfordshire WD5 0LN
Tel: (01923) 275131 Mob: 07527 620842 Email: info@spudarchitects.co.uk


Drawing No. **1246 SK 100**

Scale: 1/100



Date: December 2020

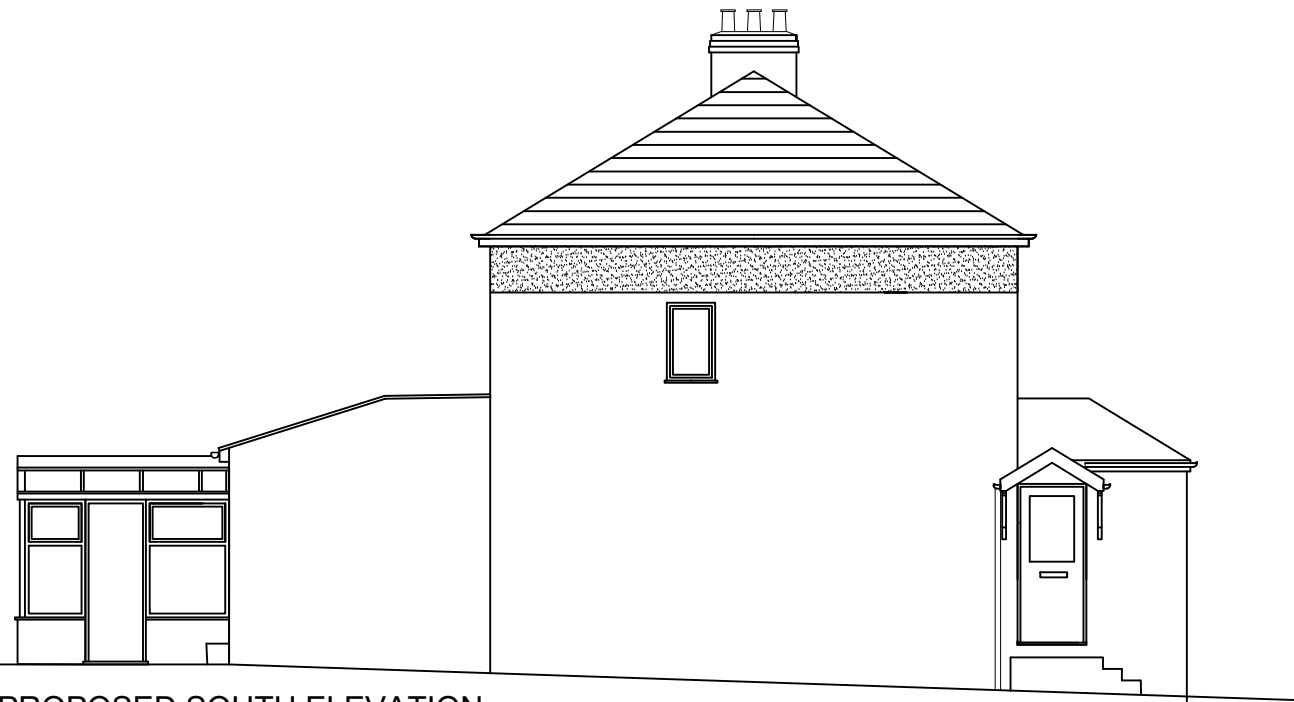

PROPOSED SOUTH ELEVATION (1:100 @ A3)

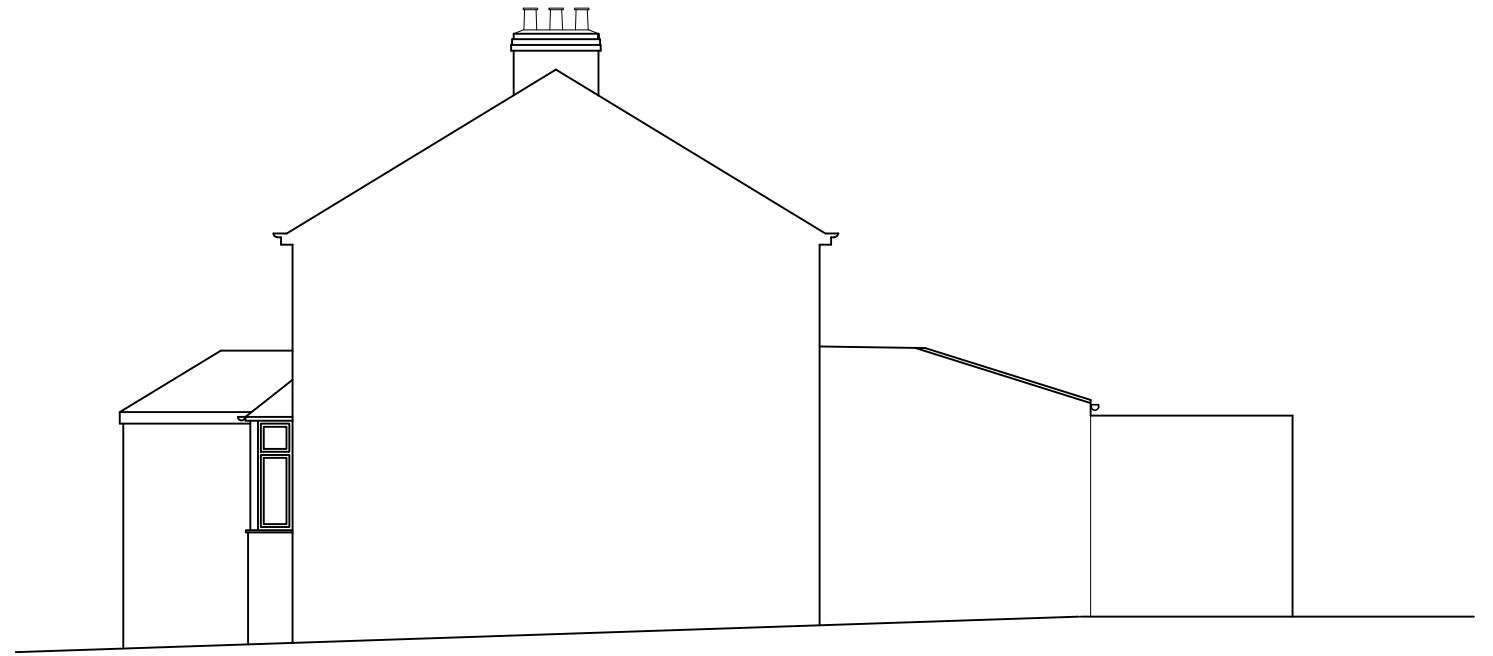

PROPOSED NORTH ELEVATION (1:100 @ A3)

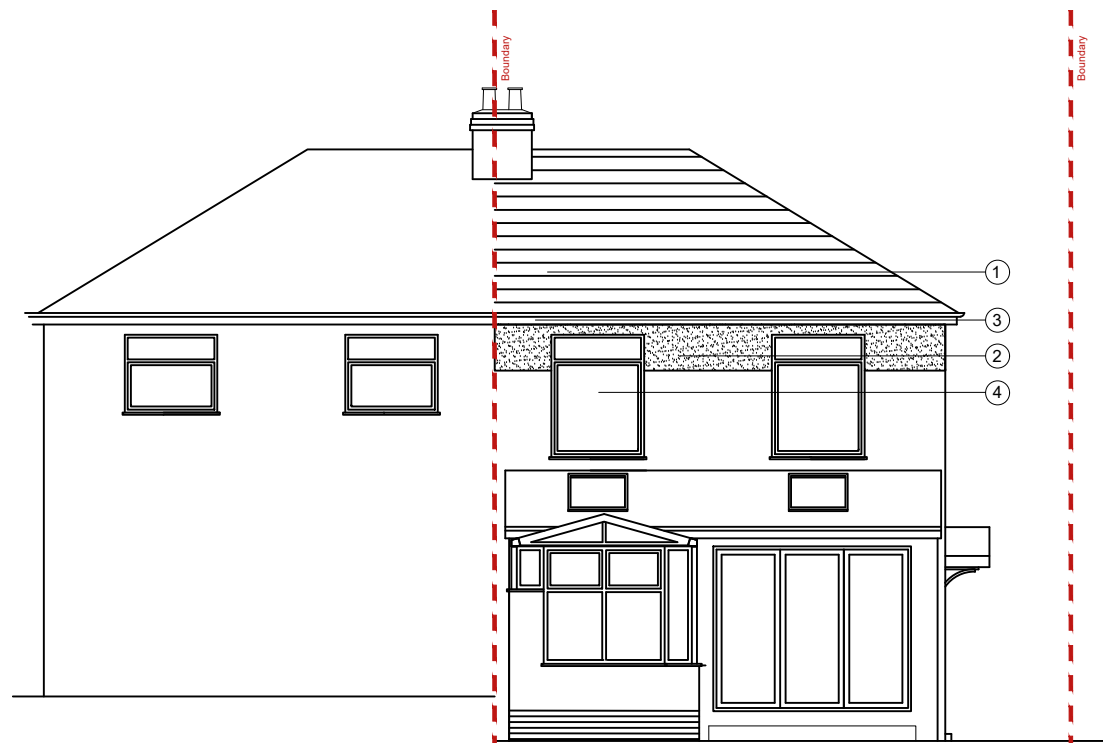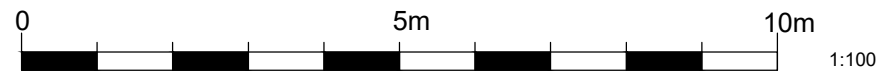

PROPOSED WEST ELEVATION (1:100 @ A3)



PROPOSED EAST ELEVATION (1:100 @ A3)

KEY	
1.	TILED ROOF TO MATCH EXISTING
2.	RENDERED WALL TO MATCH EXISTING.
3.	UPVC FASCIA AND SOFFIT.
4.	WINDOW HEADS EXTENDED TO MATCH NEIGHBOURING HOUSE

A. 03/03/2021 Front first floor windows maintained as existing
 Rev. Date Amendment

THIS DRAWING MUST NOT BE REPRODUCED WHOLLY OR
 IN PART WITHOUT PRIOR PERMISSION © SPUD ARCHITECTS LTD

51 TIBBS HILL ROAD, ABBOTS LANGLEY,
 HERTFORDSHIRE. WD5 0EE

Extension to wall to raise roof

for
 Mr and Mrs Robinson

Drawing Title

PROPOSED ELEVATIONS


SpUd Architects Ltd

69 Trowley Rise Abbots Langley Hertfordshire WD5 0LN
 Tel: (01923) 275131 Mob: 07527 620842 Email: info@spudarchitects.co.uk


Drawing No. 1246 SK 501A

Scale: 1/100


Date: December 2020

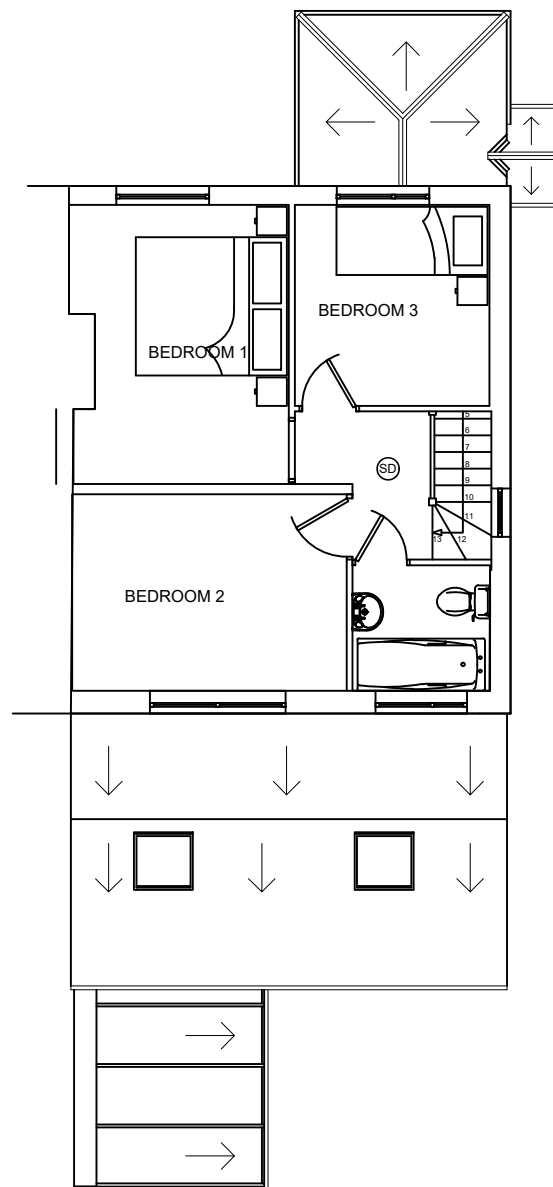

EXISTING FIRST FLOOR PLAN (1:100 @ A3)

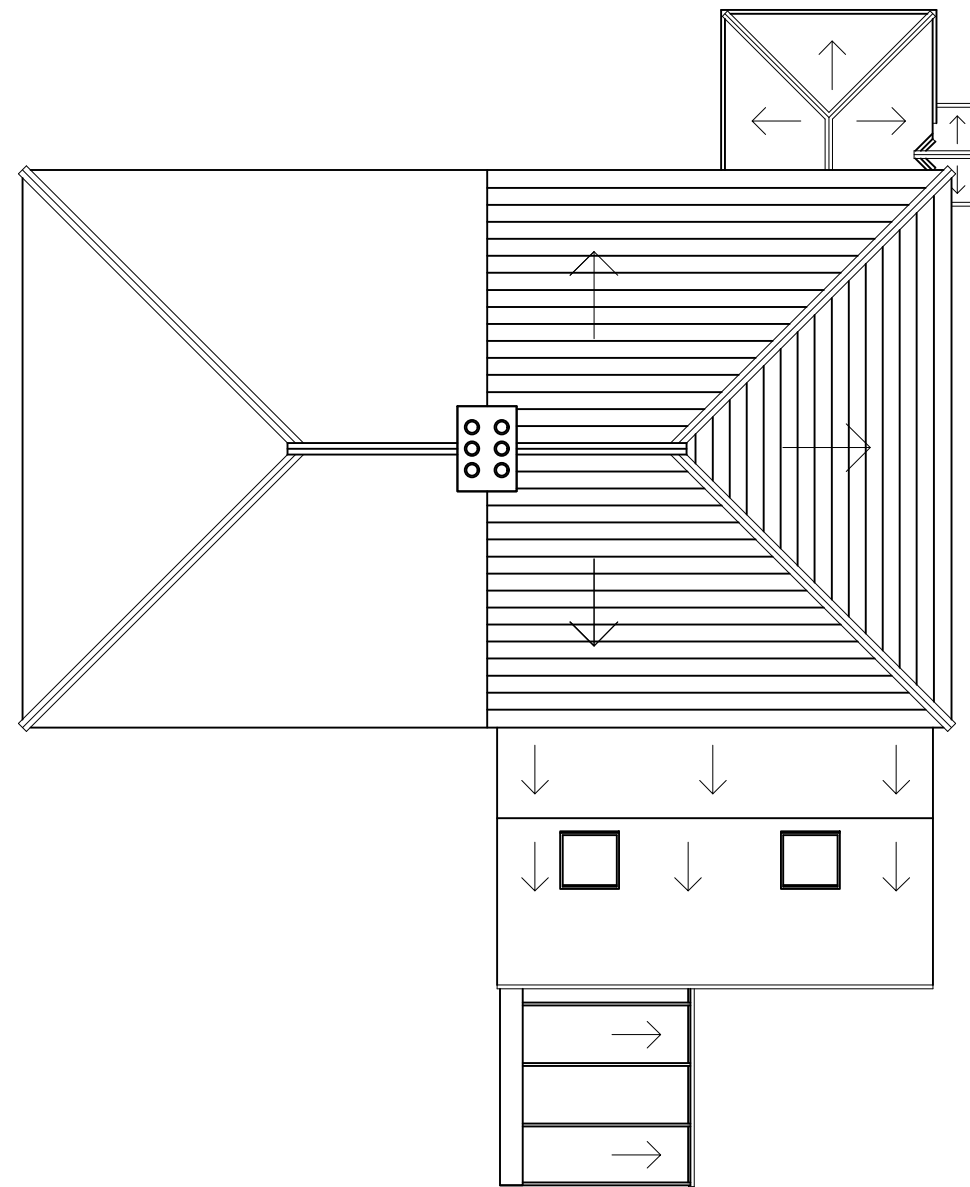

PROPOSED ROOF PLAN (1:100 @ A3)

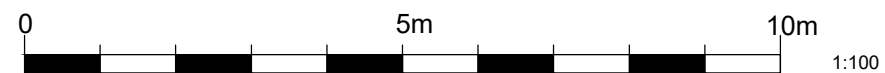

Rev. Date	Amendment
-----------	-----------

51 TIBBS HILL ROAD, ABBOTS LANGLEY,
HERTFORDSHIRE. WD5 0EE

Extension to wall to raise roof

for
Mr and Mrs Robinson

Drawing Title

PROPOSED PLANS

THIS DRAWING MUST NOT BE REPRODUCED WHOLLY OR
IN PART WITHOUT PRIOR PERMISSION © SPUD ARCHITECTS LTD

SpUd Architects Ltd

69 Trowley Rise Abbots Langley Hertfordshire WD5 0LN
Tel: (01923) 275131 Mob: 07527 620842 Email: info@spudarchitects.co.uk

Drawing No. **1246 SK 500**

Scale: 1/100

Date: December 2020



EXISTING STREET SCENE (1:200 @ A3)



PROPOSED STREET SCENE (1:200 @ A3)

Rev. Date	Amendment
-----------	-----------

51 TIBBS HILL ROAD, ABBOTS LANGLEY,
HERTFORDSHIRE. WD5 0EE

Extension to wall to raise roof

for
Mr and Mrs Robinson

Drawing Title

EXISTING / PROPOSED STREET SCENE

THIS DRAWING MUST NOT BE REPRODUCED WHOLLY OR
IN PART WITHOUT PRIOR PERMISSION © SPUD ARCHITECTS LTD

SpUd Architects Ltd

69 Trowley Rise Abbots Langley Hertfordshire WD5 0LN
Tel: (01923) 275131 Mob: 07527 620842 Email: info@spudarchitects.co.uk

Drawing No. **1246 SK 503**

Scale: 1/200

Date: December 2021