




EXISTING FRONT ELEVATION

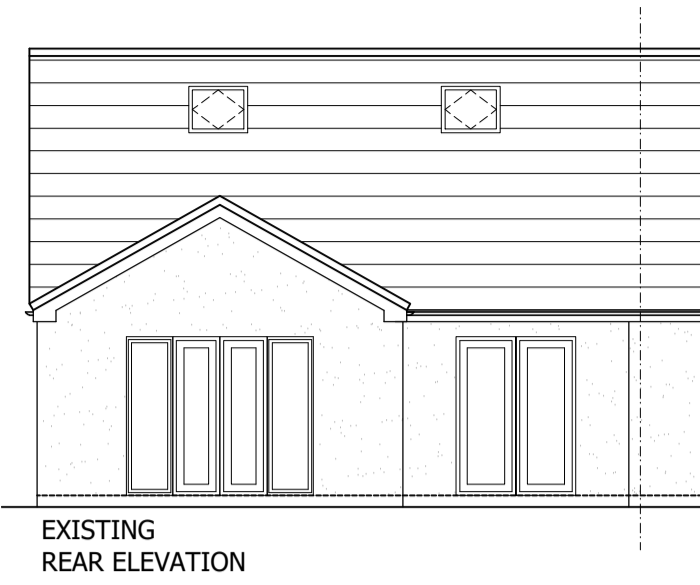


EXISTING REAR ELEVATION

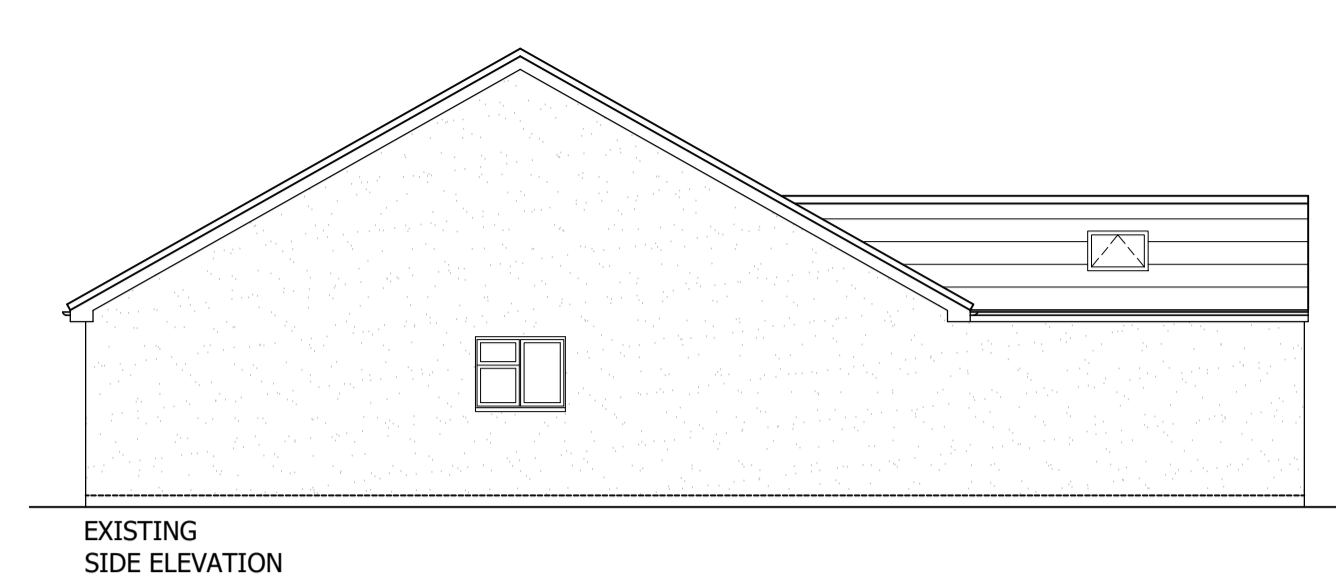


EXISTING SIDE ELEVATION

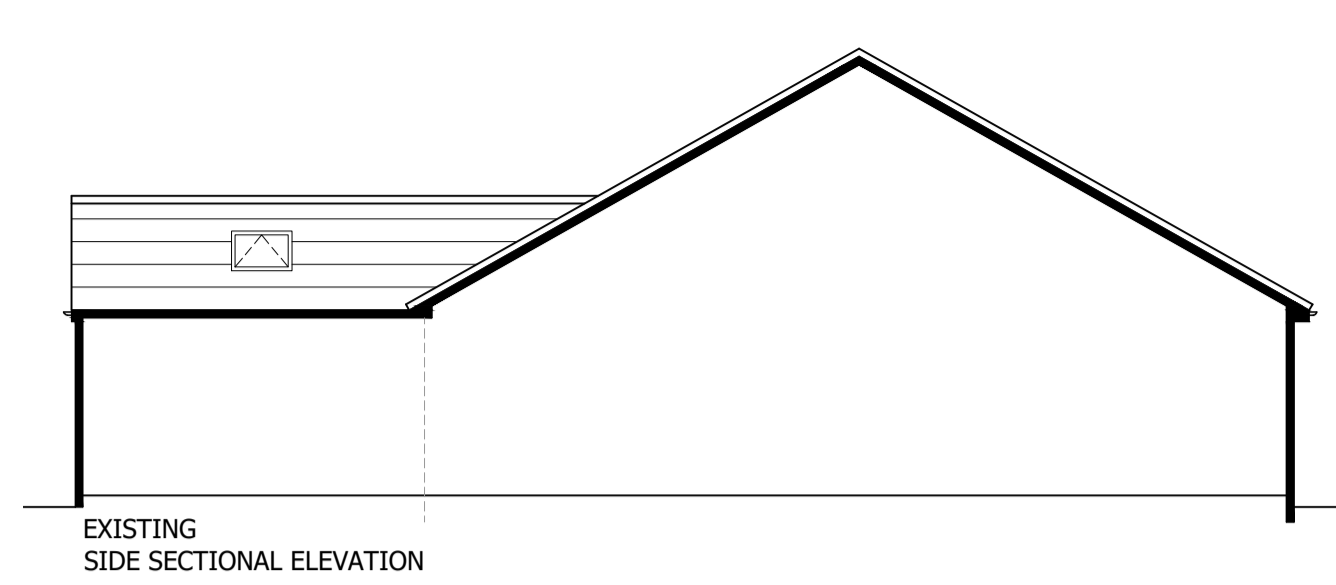


EXISTING SIDE SECTIONAL ELEVATION

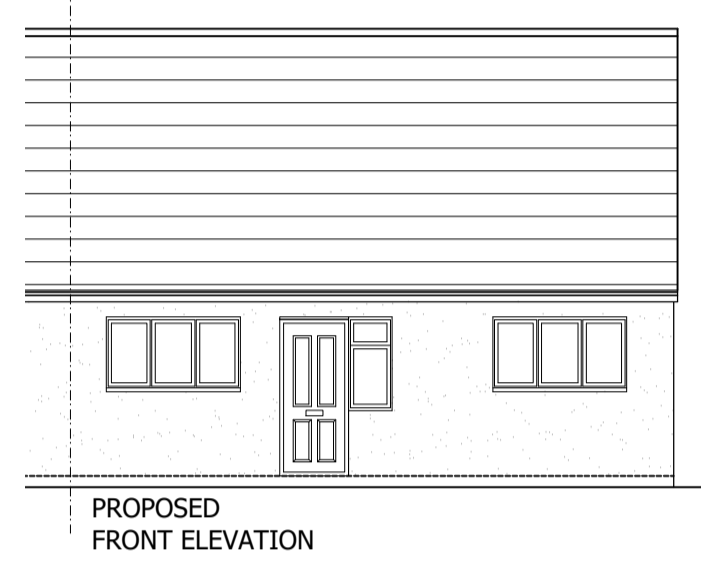


PROPOSED FRONT ELEVATION

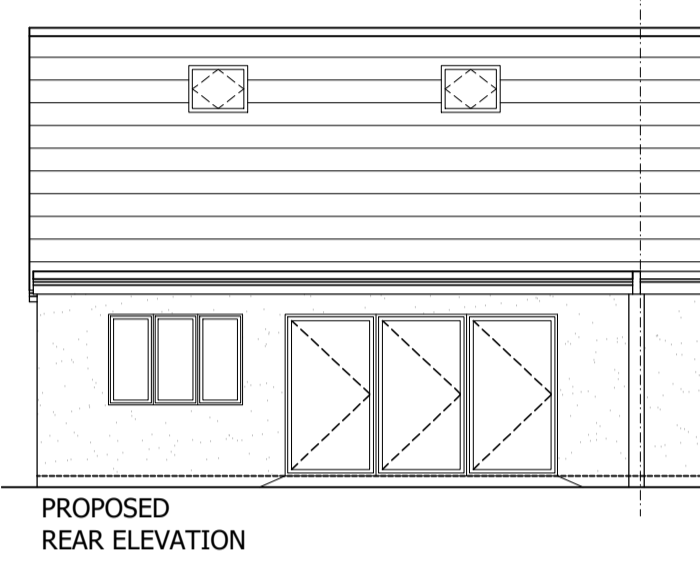


PROPOSED REAR ELEVATION

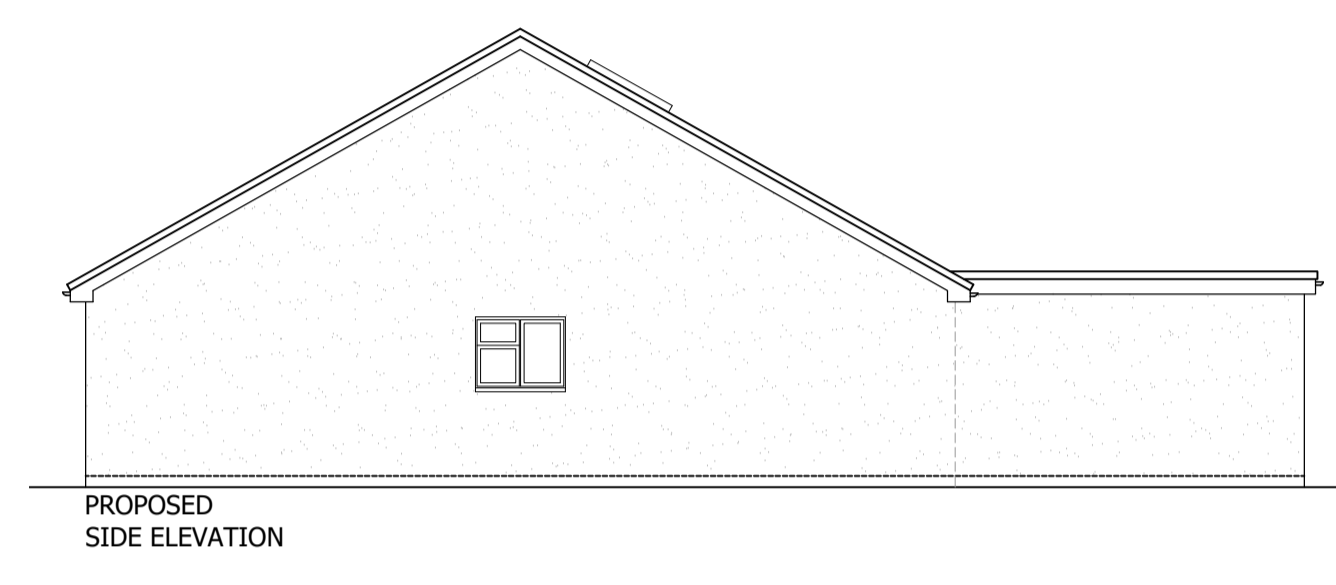

PROPOSED SIDE ELEVATION

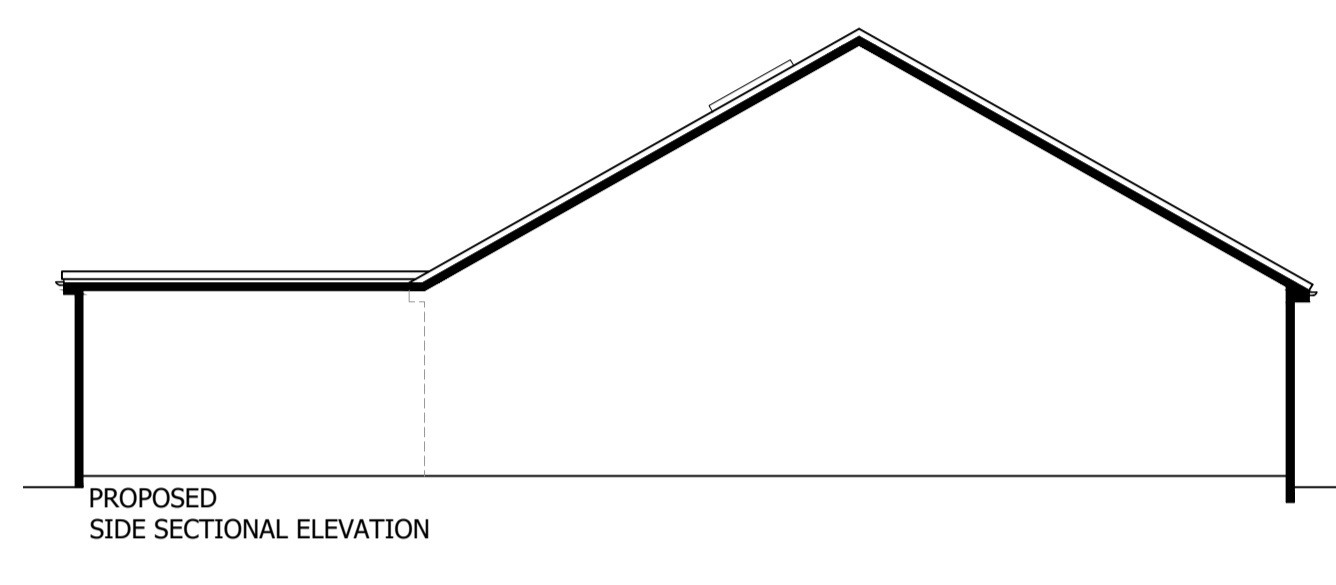

PROPOSED SIDE SECTIONAL ELEVATION

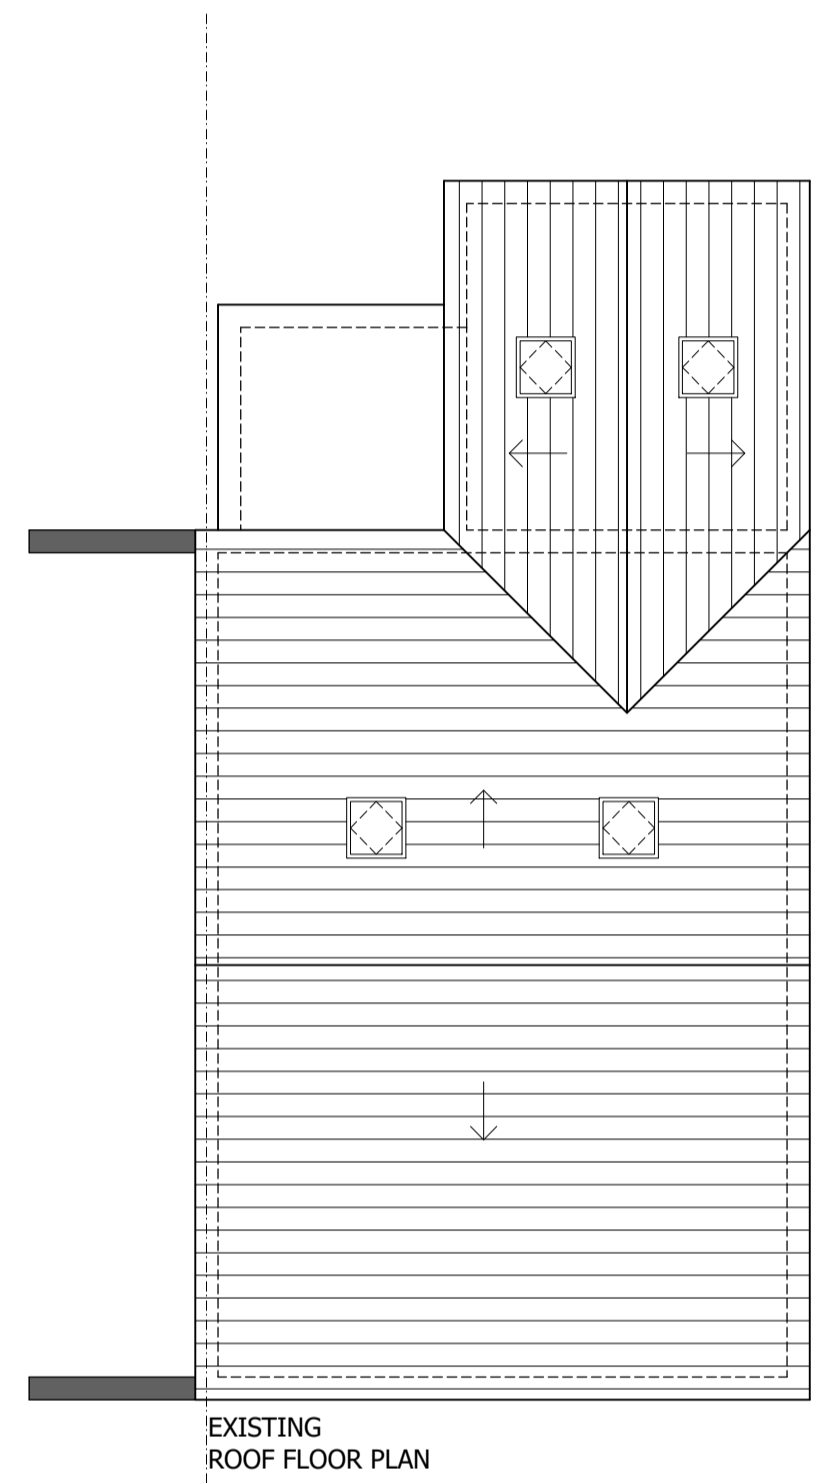


EXISTING ROOF FLOOR PLAN




NOTES AND KEY
 BOUNDARY OUTLINE
 HATCH INDICATES EXISTING HOUSE
 HATCH INDICATES SINGLE STOREY REAR EXTENSION

BLOCK PLAN SCALE 1=500
 5 0 5 10 20 40 Metres


Reproduction in whole or in part is prohibited without the prior permission of Ordnance Survey.
 LICENCE NUMBER: 674672

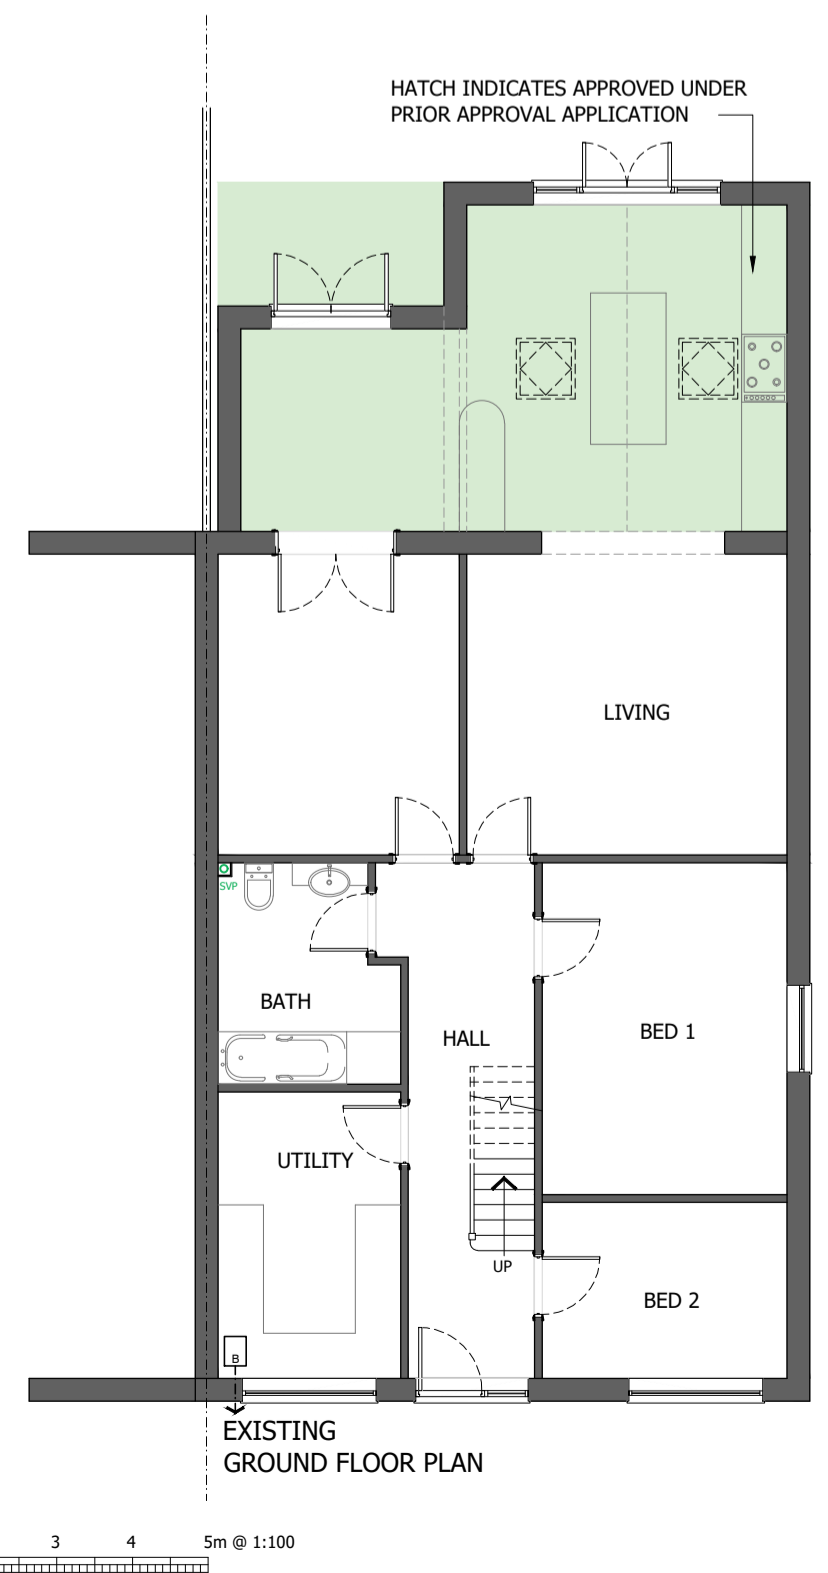


EXISTING GROUND FLOOR PLAN

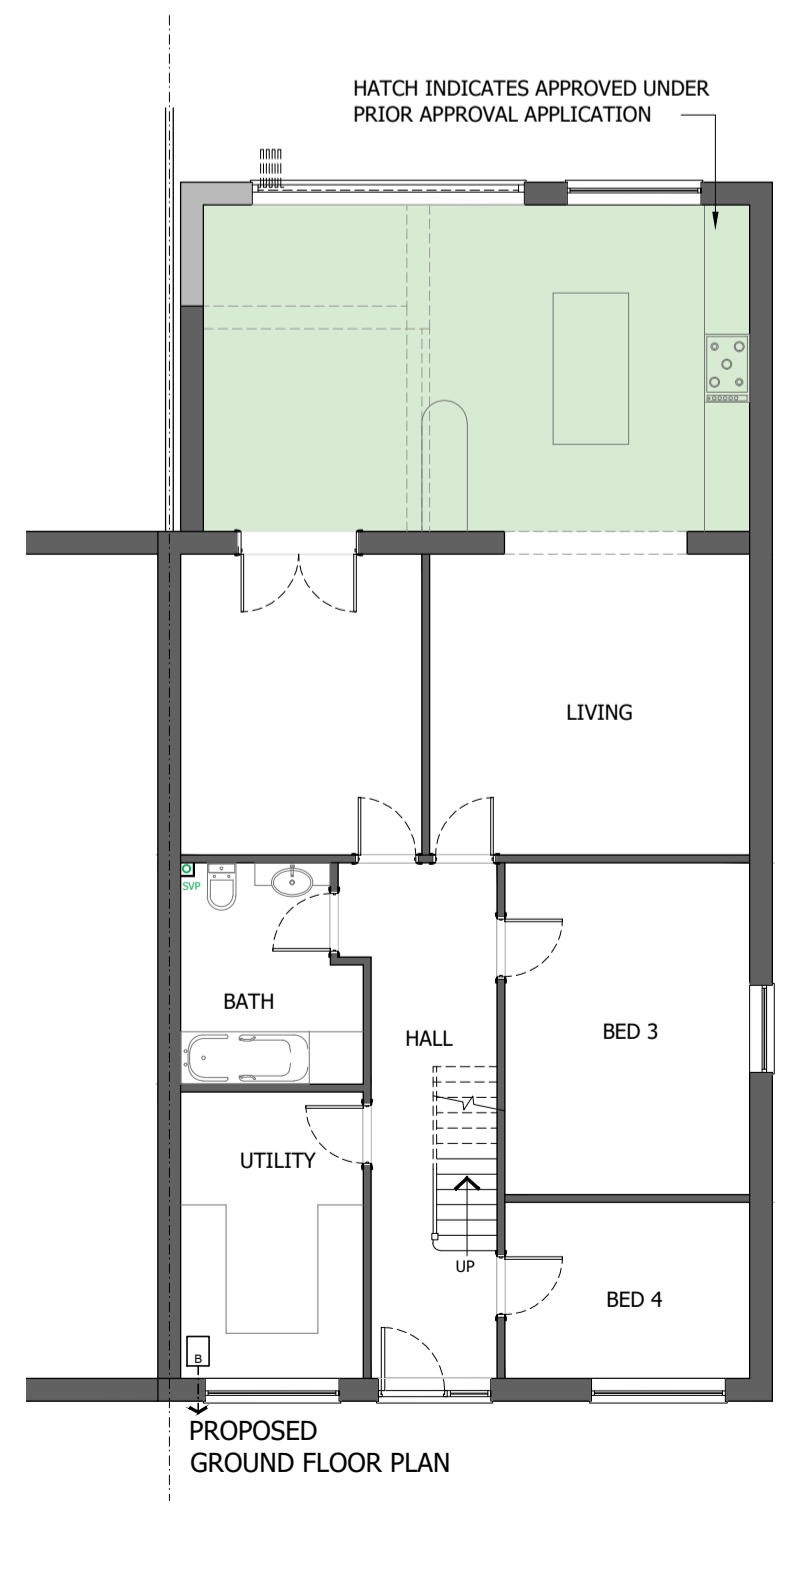

PROPOSED GROUND FLOOR PLAN

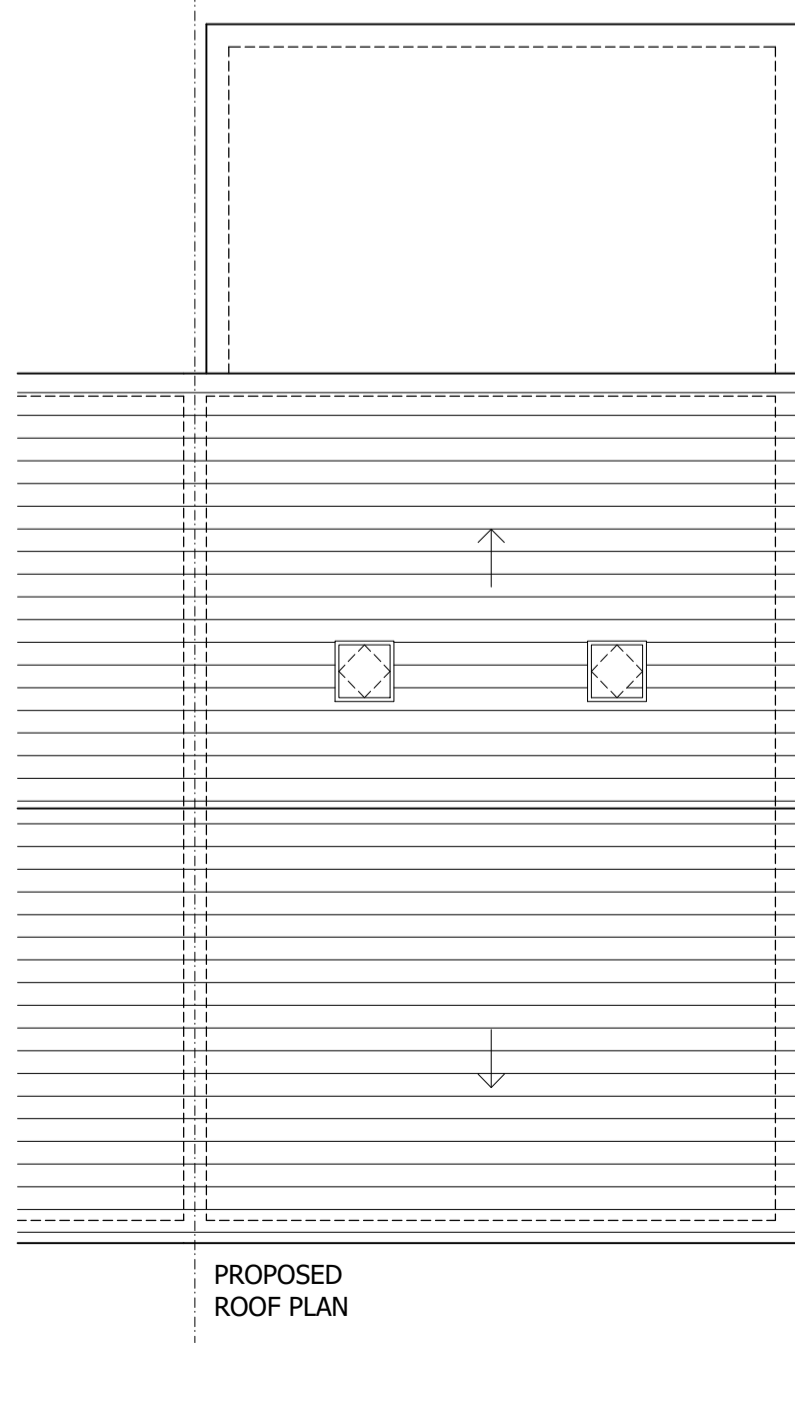

PROPOSED ROOF PLAN

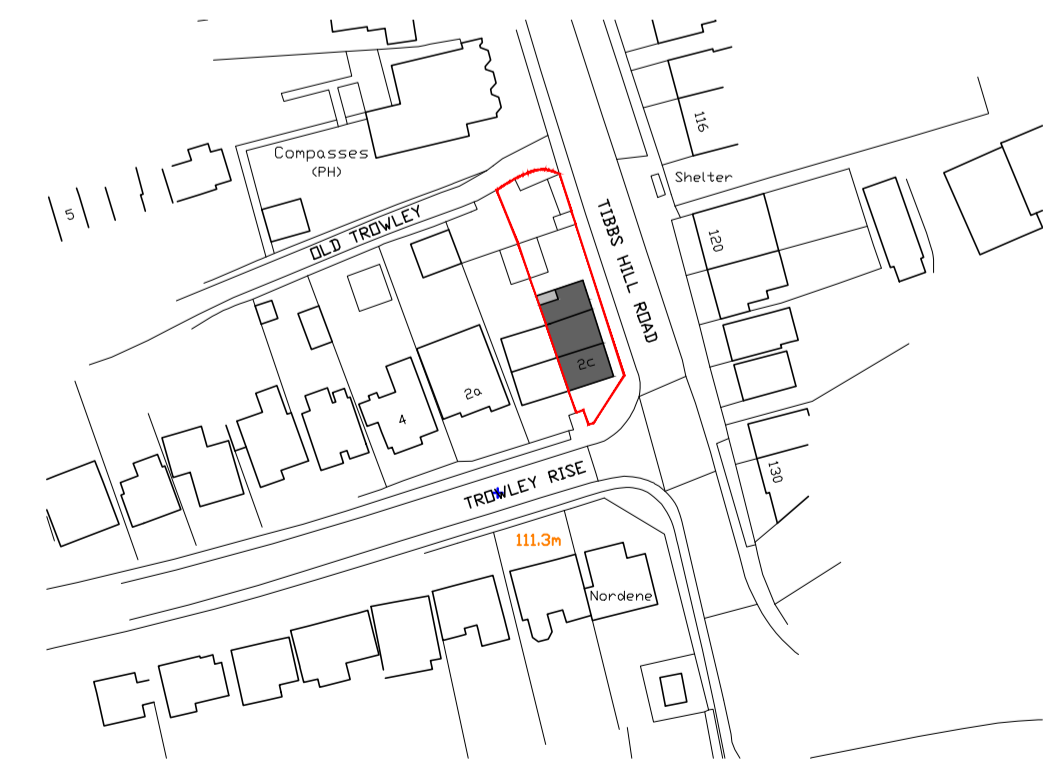

LOCATION PLAN SCALE 1=1250
 20 0 20 40 60 80 100 Metres

THIS DRAWING HAS BEEN PRODUCED FROM EMAPSITE ORDNANCE SURVEY MASTER MAP
 Reproduction in whole or in part is prohibited without the prior permission of Ordnance Survey.

Drawing No	Rev	DATE	Scale @ A1
PL-01	P4	28.06.21	1:100 1:500, 1250

Project
SINGLE STOREY REAR EXTENSION AT 2C TROWLEY RISE, ABBOTS LANGLEY WD5 0LW
 Client JIGER PATEL

ARCHIGRACE
 Architectural Design, Planning & Building Regulations
 info@archigrace.co.uk, Ph. 07411 - 235060, 01753 - 709800
 www.archigrace.co.uk, Registration no. 08642485

Registered LABC Partner with
SLOUGH BOROUGH COUNCIL

	Project No
	642
	STATUS
	PLANNING
OFFICE USE	
UM	
MA	
Partner Authority Scheme	

