


DO NOT SCALE FROM THIS DRAWING
LEVELS AND DIMENSIONS TO BE
CHECKED ON SITE BEFORE WORK
COMMENCES.
NO MATERIALS OR WORKMANSHIP TO BE
INFERIOR TO CURRENT BRITISH
STANDARD OR CODE OF PRACTICE

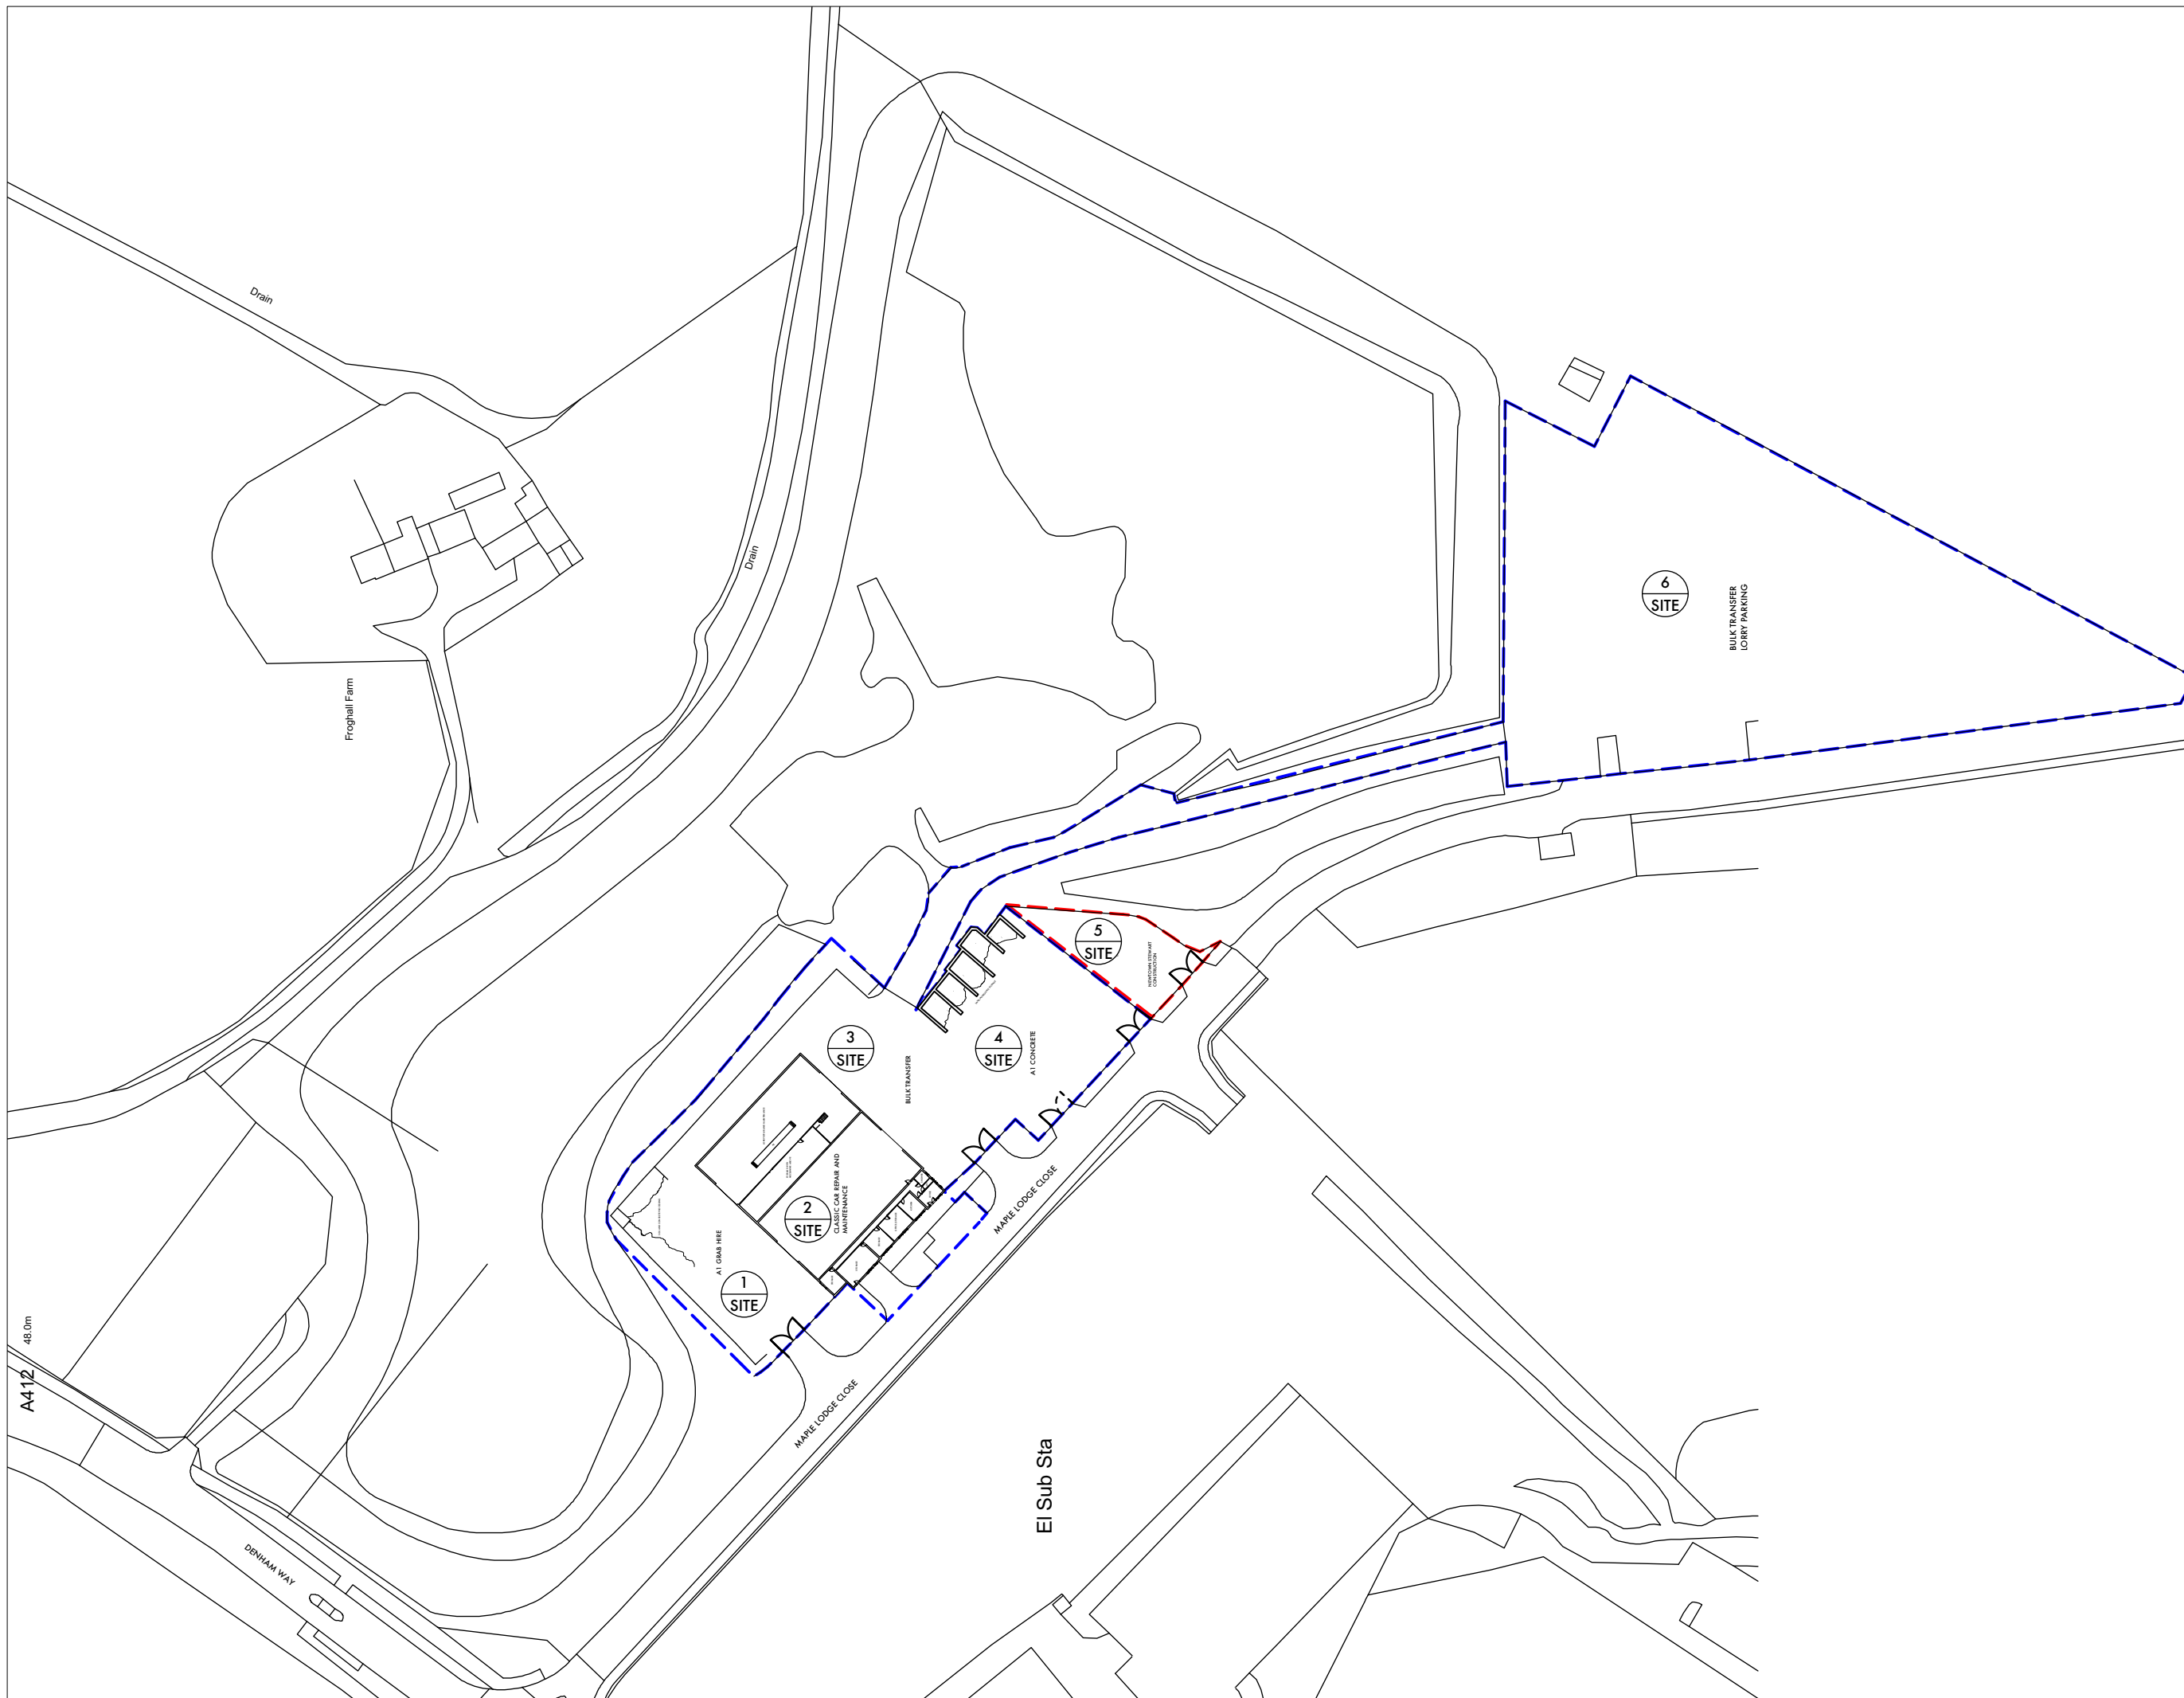

Revision notes:
A. 22/12/20. Orientation changed.
First Issue. 13/11/20. Planning submission.

PROJECT: **MAPLE LODGE CLOSE,
MAPLE CROSS,
RICKMANSWORTH WD3
(SITE 5)**

DRAWING TITLE:
SITE LOCATION PLAN

JOB NO: 20/021	DRAWING NO: 500
SCALE: 1:1250@A3	REVISION: A




DATE: 11/11/2020	DRAWN BY: TV
----------------------------	------------------------

AVA
DESIGN AND PLANNING

31 BRIXTON STATION ROAD LONDON SW9 8PB
TEL: 020(3)2863571 MOB: 07957606694
EMAIL: avadesign@me.com

A V A DESIGN AND PLANNING RESERVE THE
COPYRIGHT ON ALL DRAWINGS AND DOCUMENTS

BULK TRANSFER

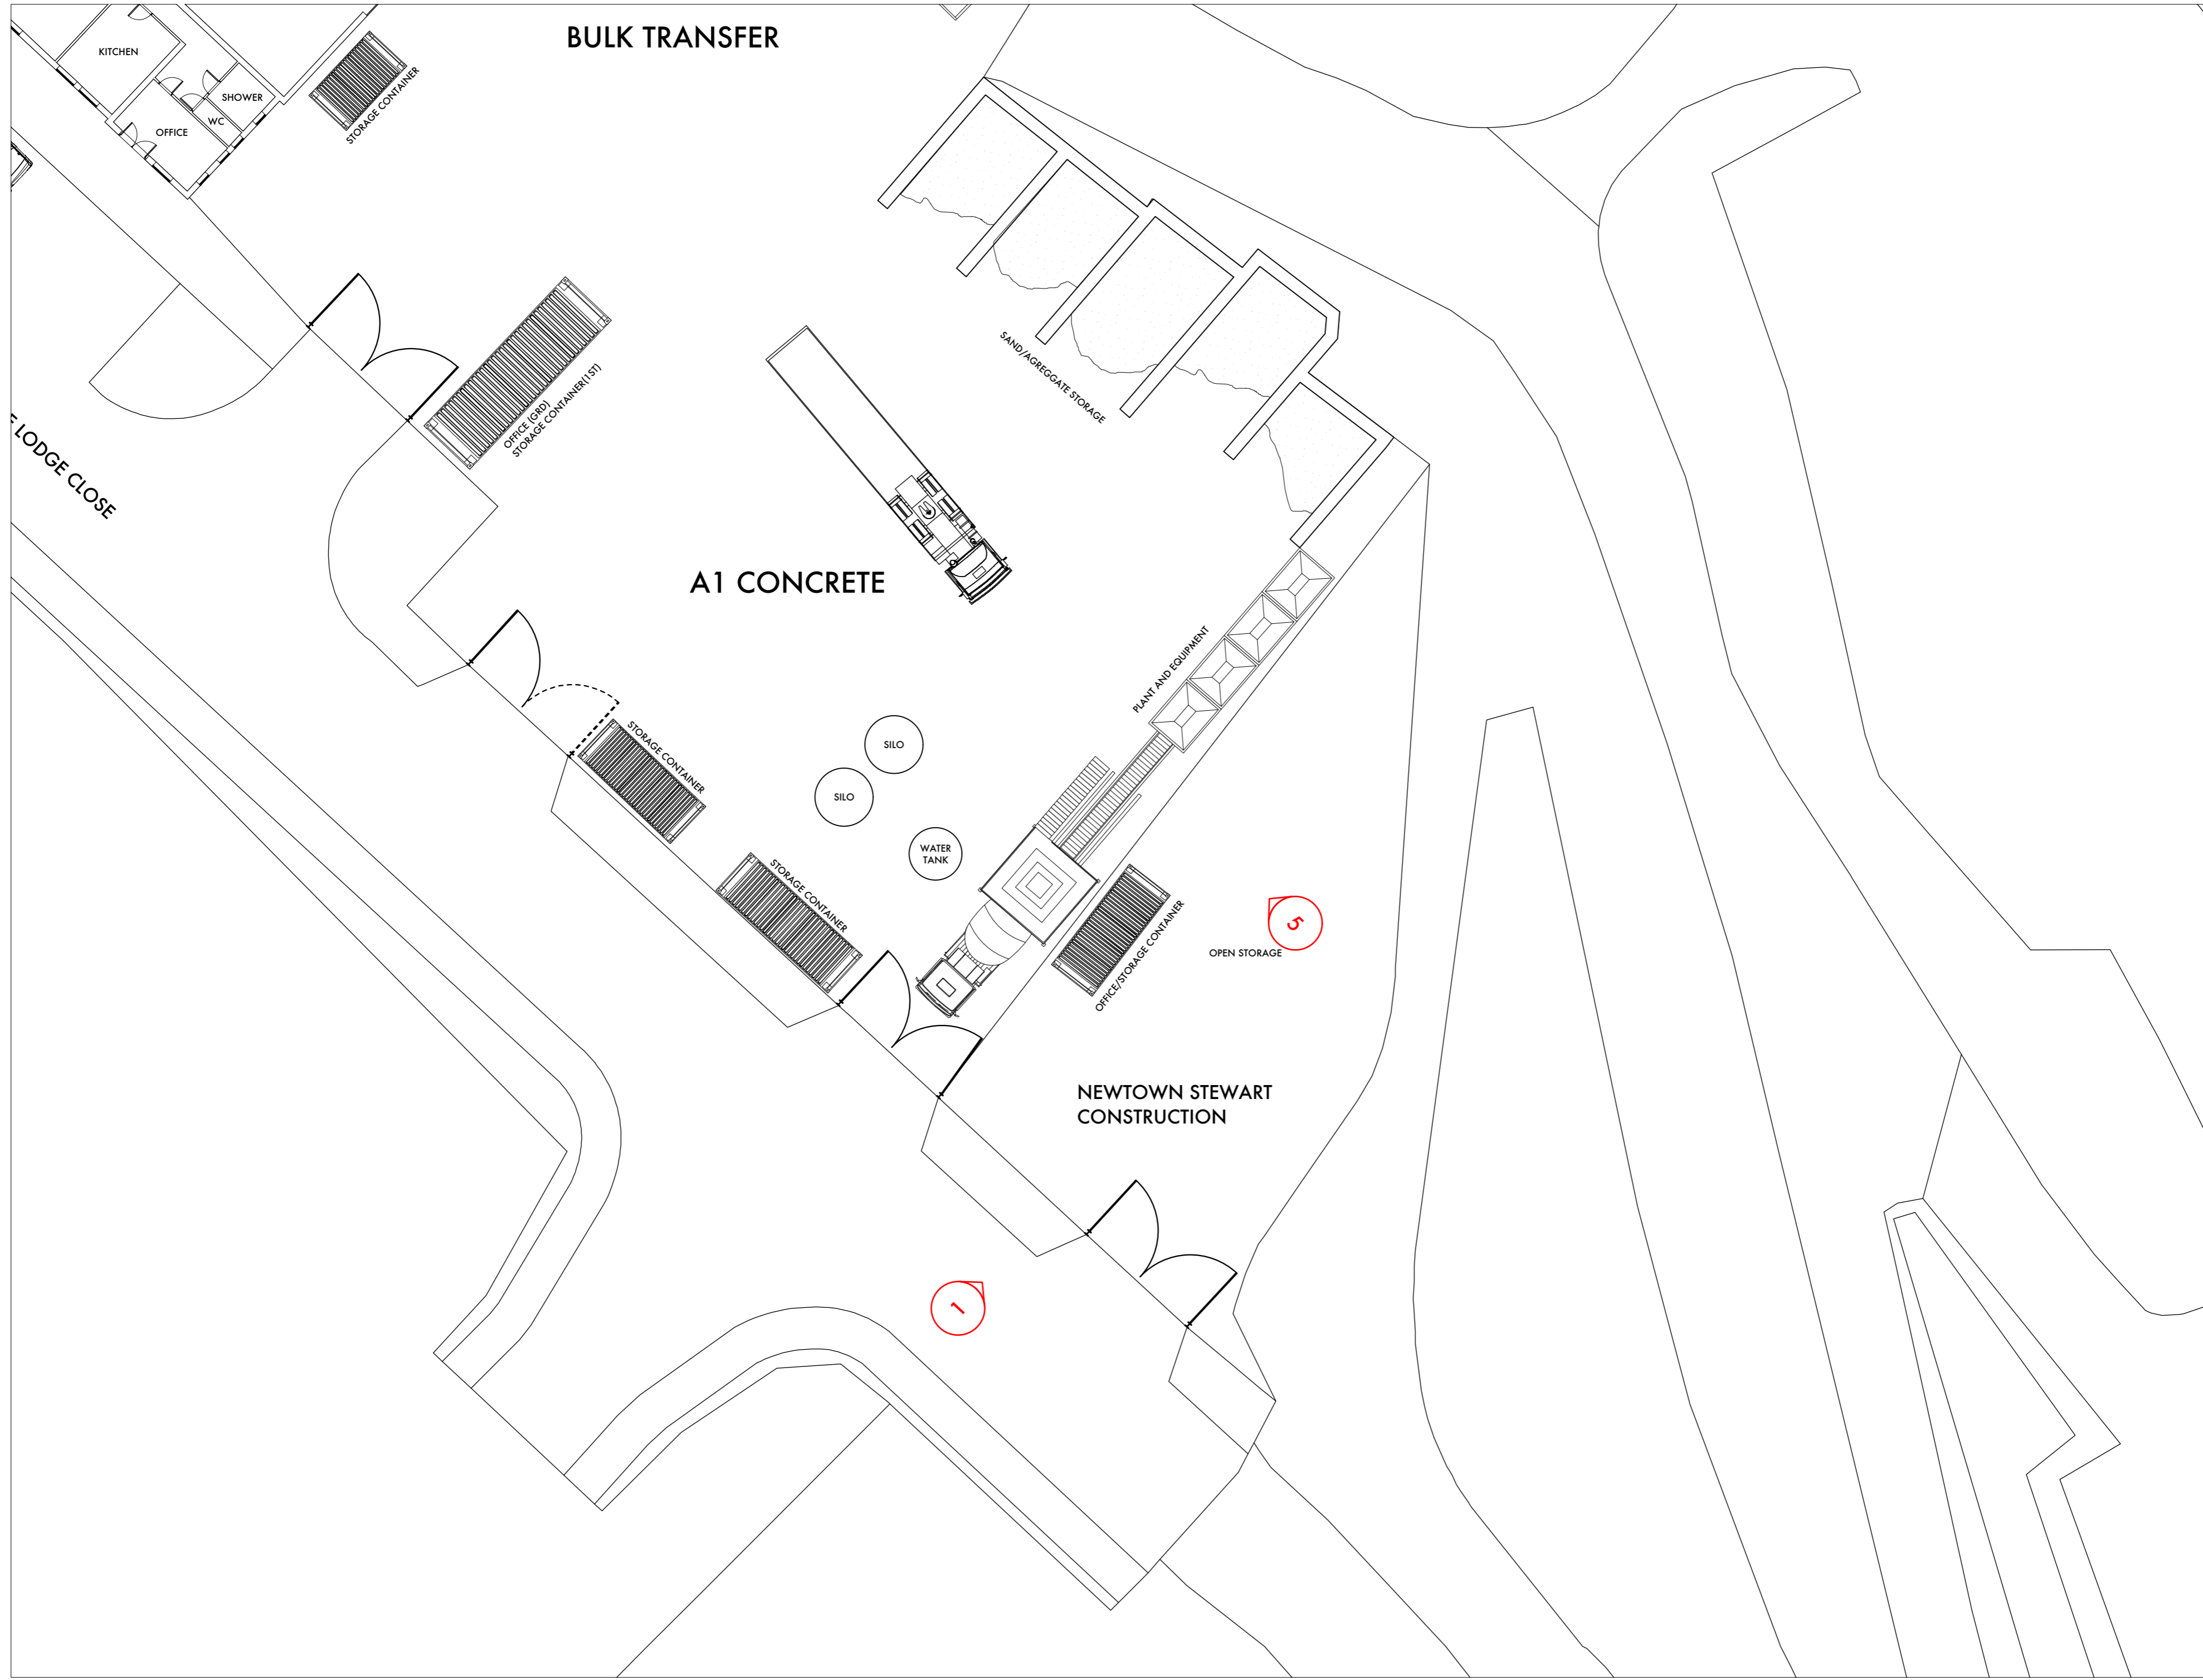

DO NOT SCALE FROM THIS DRAWING
 LEVELS AND DIMENSIONS TO BE
 CHECKED ON SITE BEFORE WORK
 COMMENCES.
 NO MATERIALS OR WORKMANSHIP TO BE
 INFERIOR TO CURRENT BRITISH
 STANDARD OR CODE OF PRACTICE



Revision notes:
 First Issue, 13/11/20, Planning submission.

PROJECT: MAPLE LODGE CLOSE,
 MAPLE CROSS,
 RICKMANSWORTH WD3
 (SITE 5)

DRAWING TITLE:
PROPOSED SITE PLAN

JOB NO: 20/021 DRAWING NO: 512

SCALE: 1:200@A2 REVISION:

DATE: 11/11/2020 DRAWN BY: TV

AVA
 DESIGN AND PLANNING
 31 BRITTON STATION ROAD, LONDON SW9 8PP
 TEL: 02033284371 MOB: 07927666694
 EMAIL: ava@avaplanning.com

AVA DESIGN AND PLANNING RESERVE THE
 COPYRIGHT ON ALL DRAWINGS AND DOCUMENTS