



Copyright Noades Architects Limited

NOADES
architects

4 Penn Way
Charleywood
Hertfordshire
WD3 5HQ

01923 282360
www.noadesarchitects.com


Client
Peter Morgan

Project
Crestyl WD3 6AR

Description
Location Plan

Rev	Description	Date
-----	-------------	------

Scale 1:1250	Drawn MN	Date May 19
Job No. 4075	Drawing No. P-001	Rev -

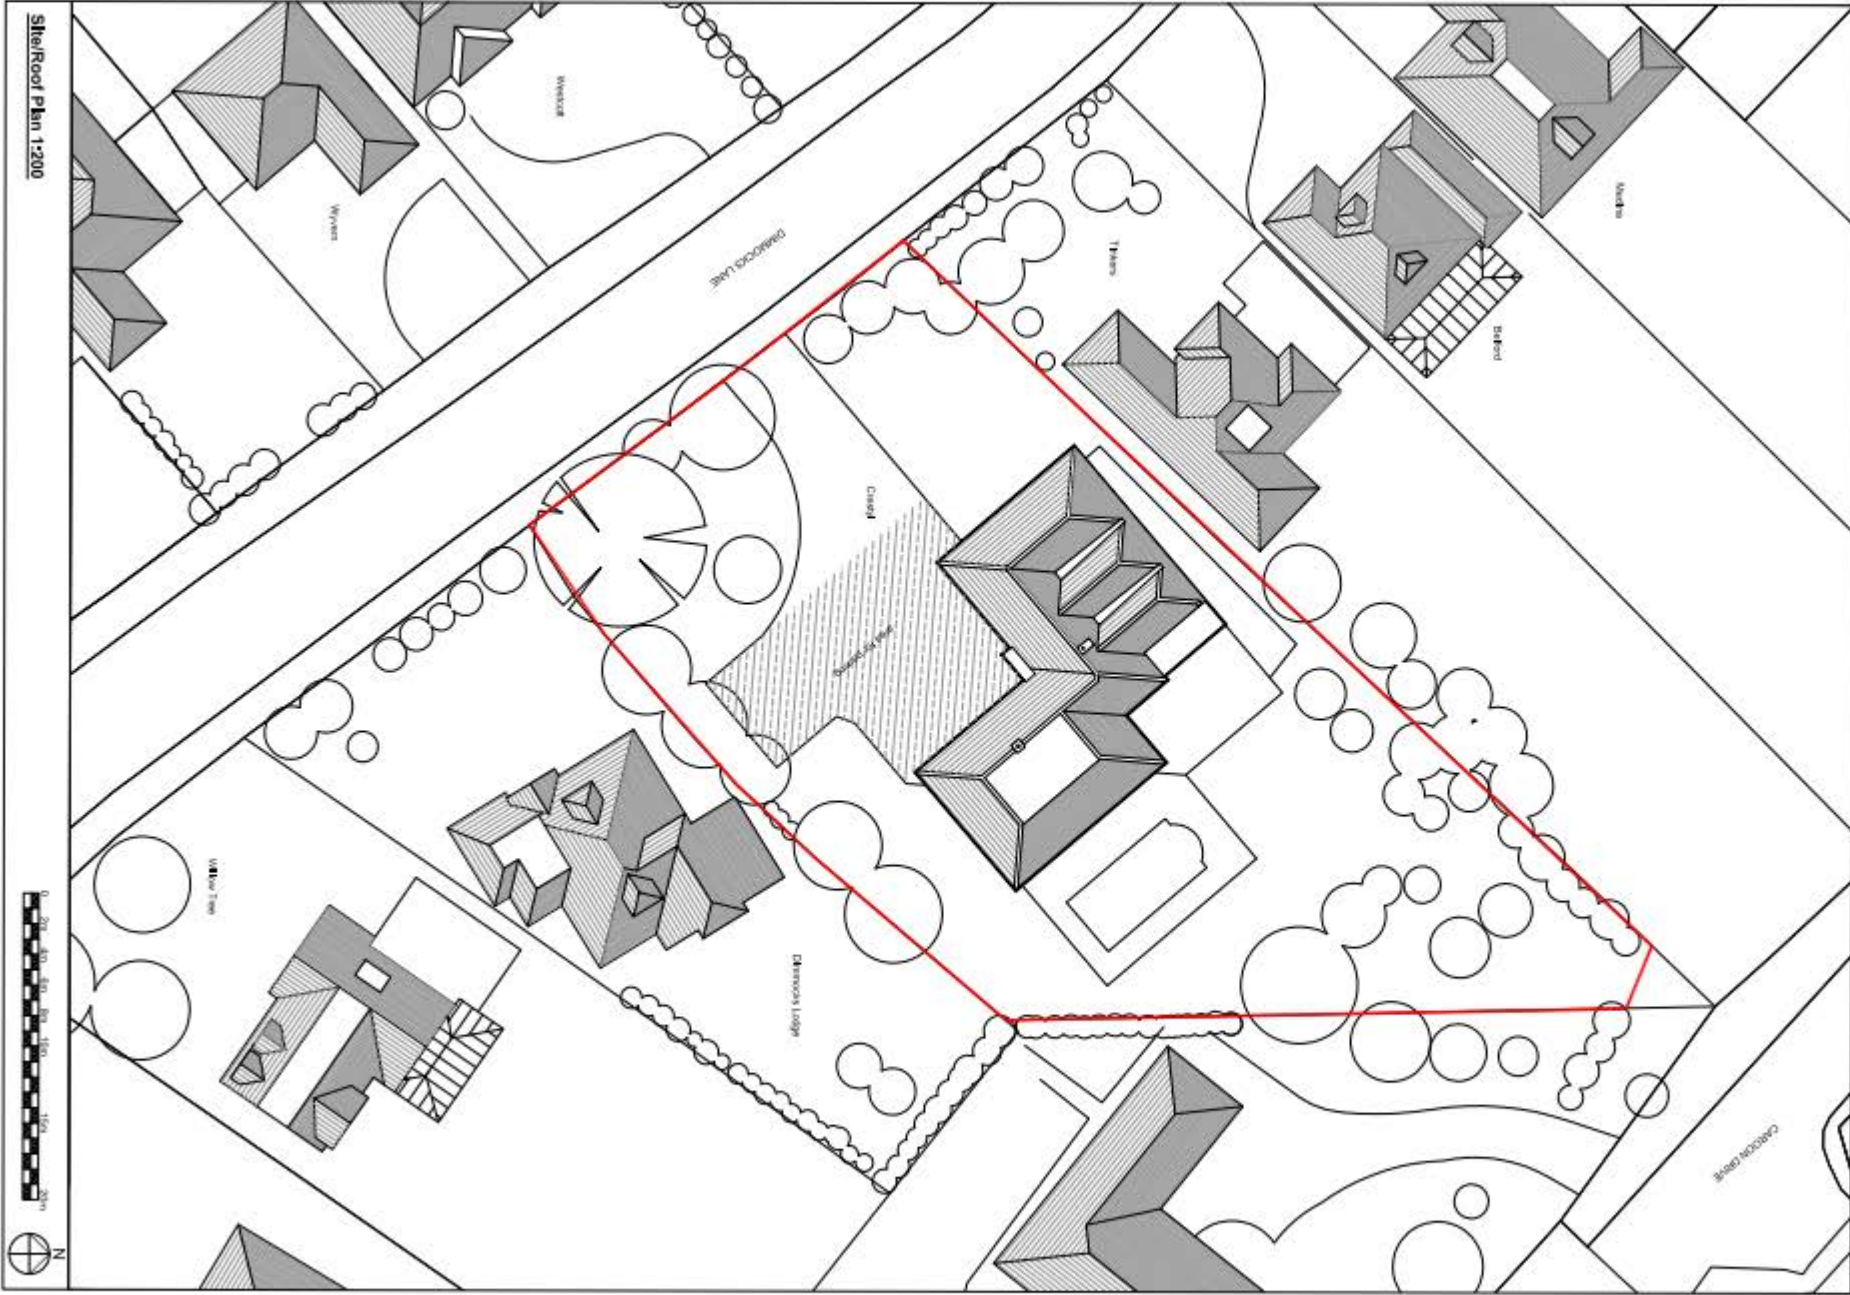

Site/Roof Plan 1:200

Scale: 1:200
0m 1m 2m 3m 4m 5m 6m 7m 8m 9m 10m




Rev	Description	Date
B	Planning Issue	2019/02/1
A	Parking area added	11/09/2019

Rev	Description	Date
B	Planning Issue	2019/02/1
A	Parking area added	11/09/2019

NOADES architects
4 Plum Way
Chislehurst
Kent
DA12 5HQ
01821 282380
www.noadesarchitects.com

Client: Peter Morgan
Project: Crestyl WD3 6AR Remodeling
Description: Existing Site Plan

Scale	Drawn	Date
1:200@A1	MN	May '19
Job No.	Drawing No.	Rev
4075	P-002	8

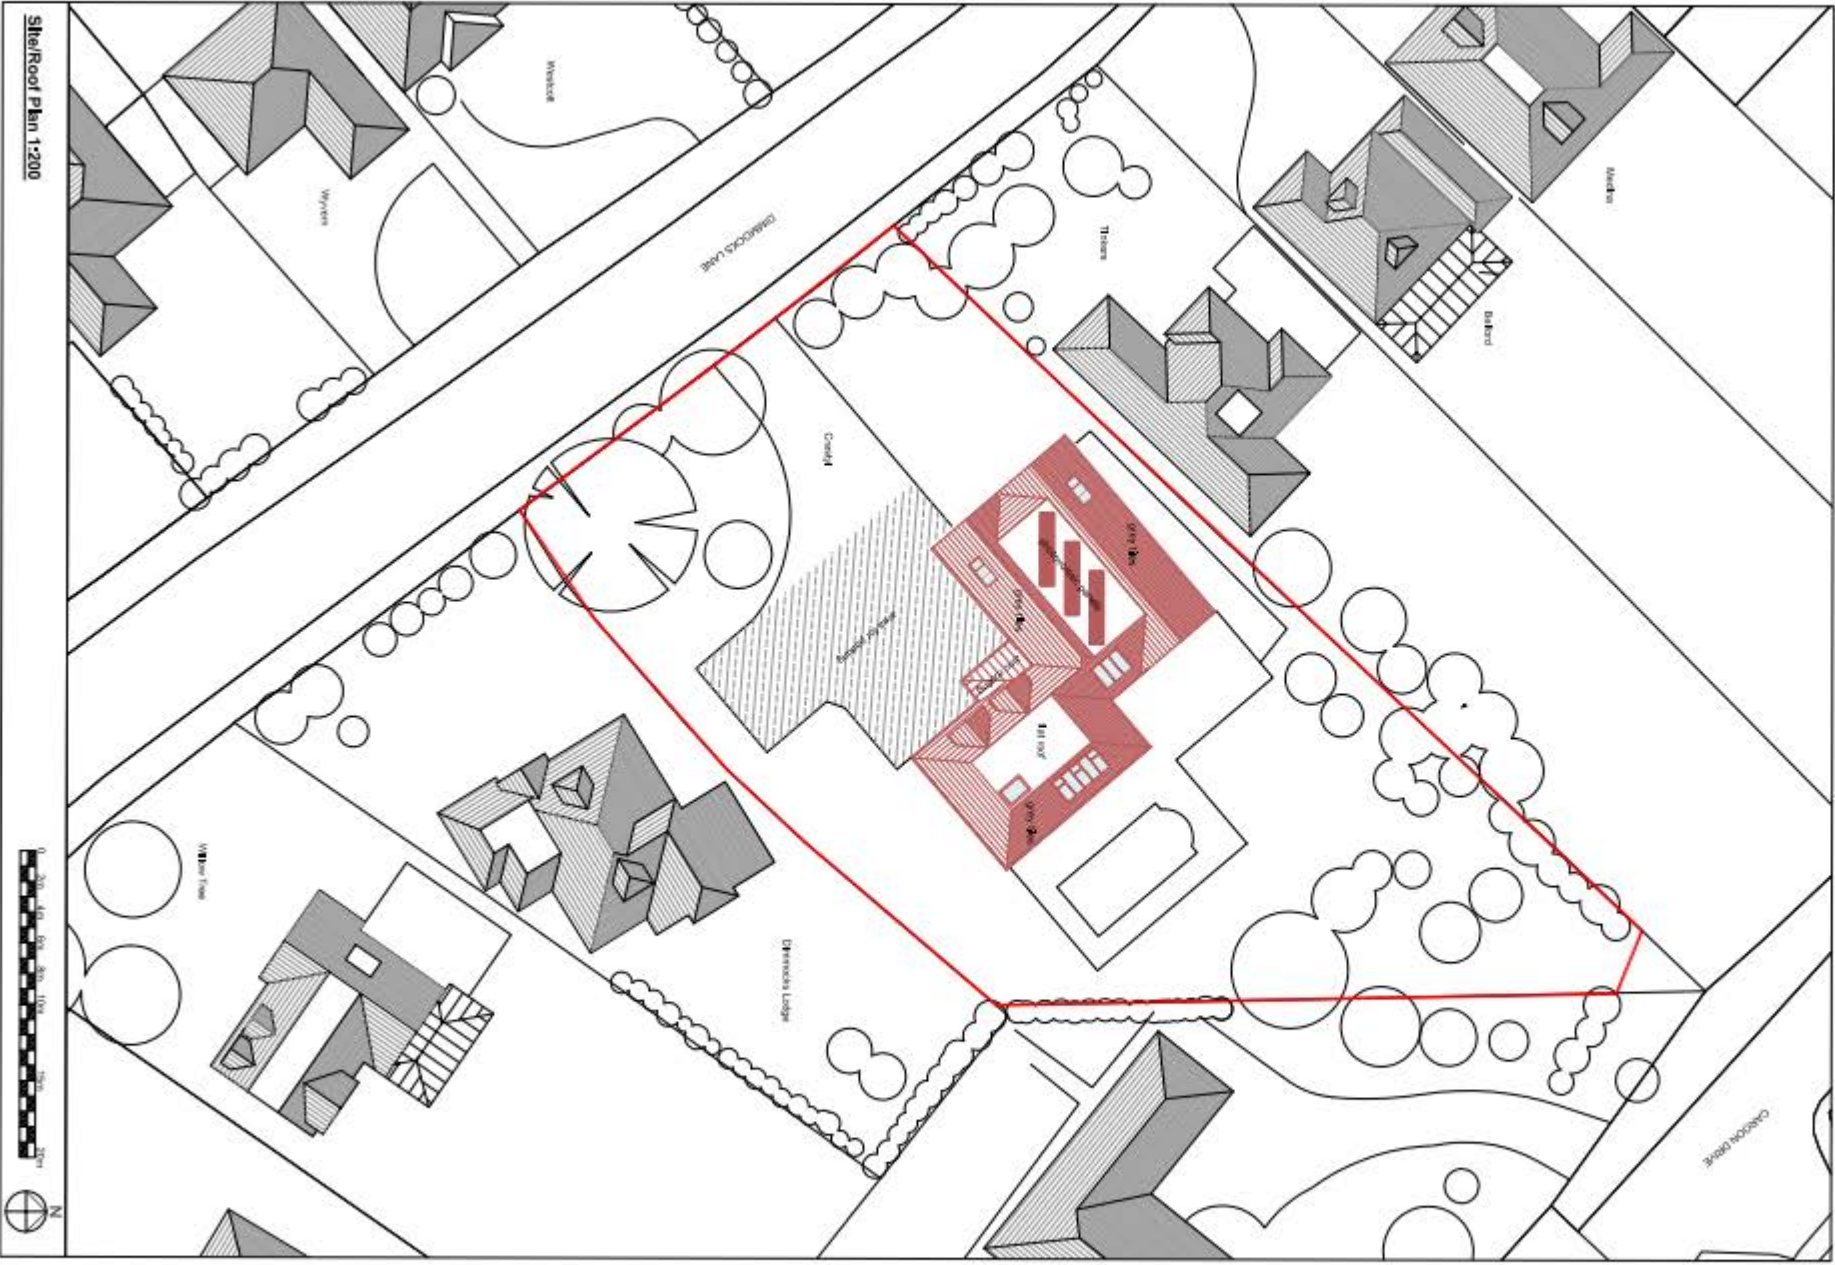

Site/Room Plan 1:200

E	Planning Update	24/09/2021
D	Planning Issue	21/09/2021
C	Permitted development update	16/11/2020
B	Footprint Reduced	01/07/2020
A	Parking area added	11/03/2019


Rev	Description	Date
-----	-------------	------

NOADES
architects

4 Park Way
Chapelwood
Northbridge
M33 5RQ
01823 282340
www.noadesarchitects.com

Client
Peter Morgan
Project
Crestyl WD3 6AR
Remodeling
Description
Proposed Site Plan

Scale 1:200@A1	Drawn MN	Date Aug 19
Job No. 4075	Drawing No. P-004	Rev E

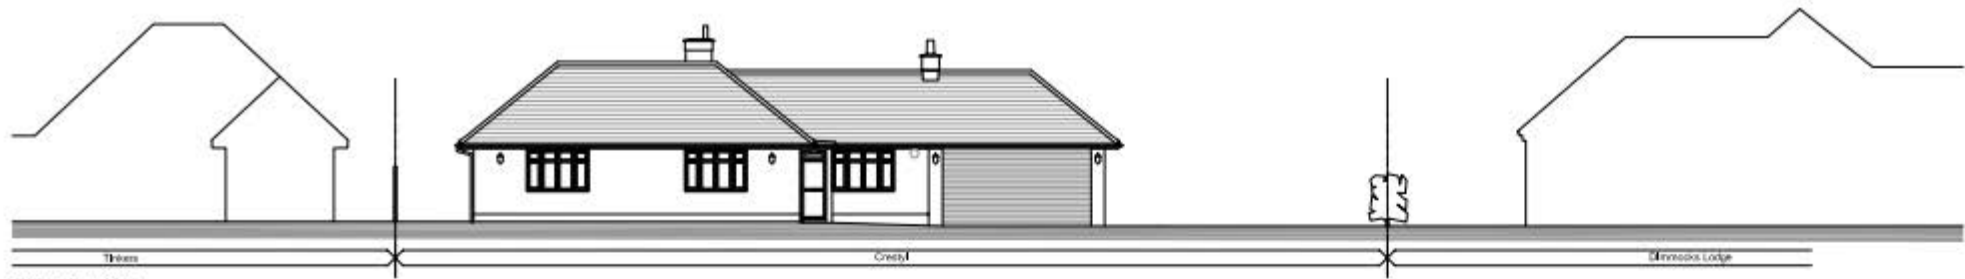

Front Elevation



Rear Elevation



Right Side Elevation



Left Side Elevation



Ground Floor Plan

C	Final Issue	21/09/2021
B	Permitted development outline	19/11/2020
A	Areas added	14/02/2020


Rev	Description	Date
-----	-------------	------

NOADES
architects

4 Pine Way
Chalfont
Herts WD3 9JZ
01493 282360
www.noadesarchitects.com

Client
Peter Morgan
Project
Crestyl WD3 6AR
Remodeling
Description
Existing Drawings

Scale	Drawn	Date
1:100 @A1	MN	May 19
Job No.	Drawing No.	Rev
4075	P-003	C

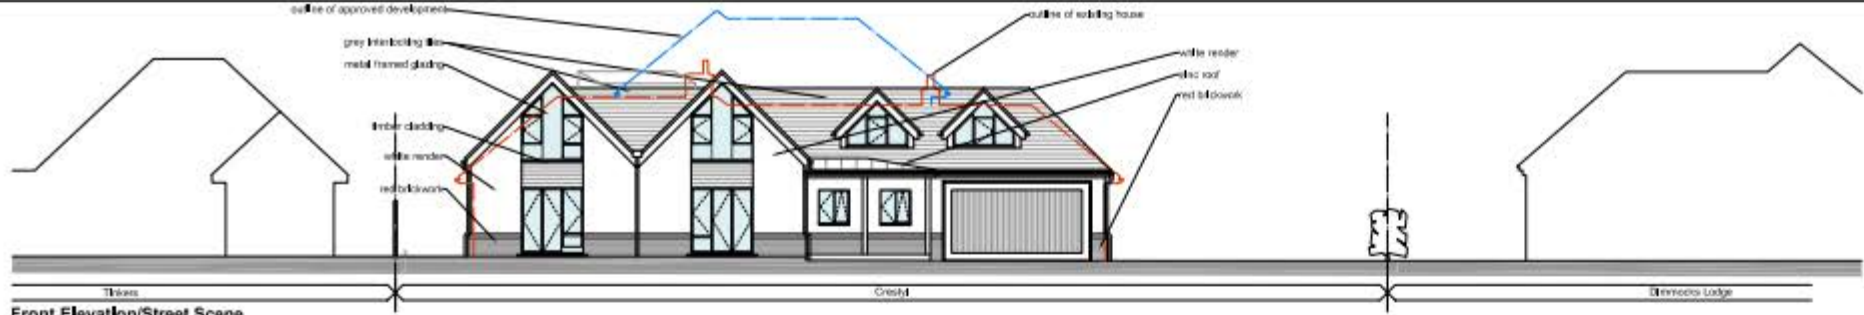


Front Elevation/Street Scene



Rear Elevation




Right Side Elevation

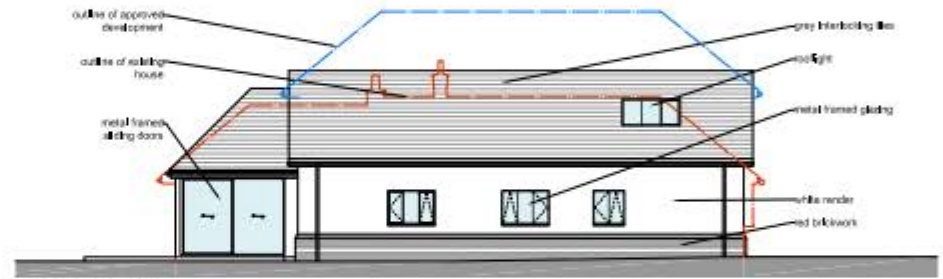

Left Side Elevation



Ground Floor Plan

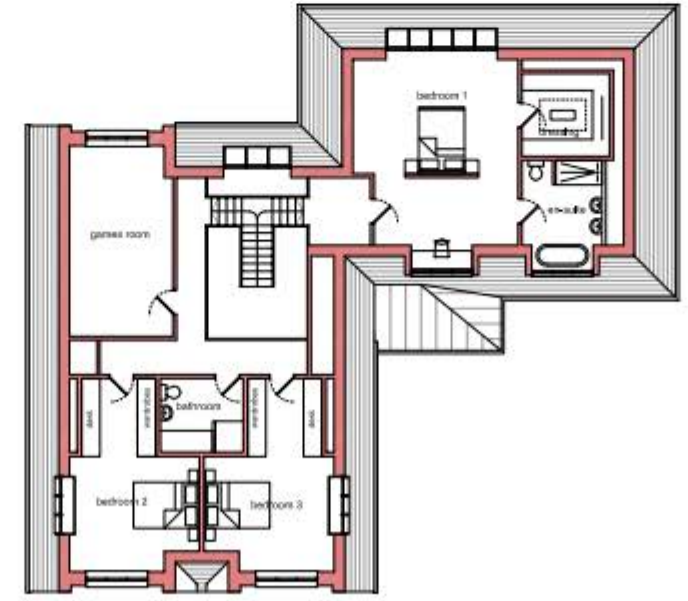

First Floor Plan

E	Planning Update	24/09/2021
D	Planning Issue	21/09/2021
C	Dimensions added	19/11/2020
B	Permitted development option	15/11/2020
A	Footprint Reduced	01/07/2020

Rev	Description	Date
-----	-------------	------

NOADES
architects

4 Pine Way
Chalfont St Giles
Buckinghamshire
WD3 5HQ
01295 282160
www.noadesarchitects.com

Client
Peter Morgan
Project
Crestyl WD3 6AR
Remodelling
Description
Proposed Drawings

Scale	1:100 @A1	Drawn	MH	Date	Aug 19
Job No.	4075	Drawing No.	P-005	Rev	E