
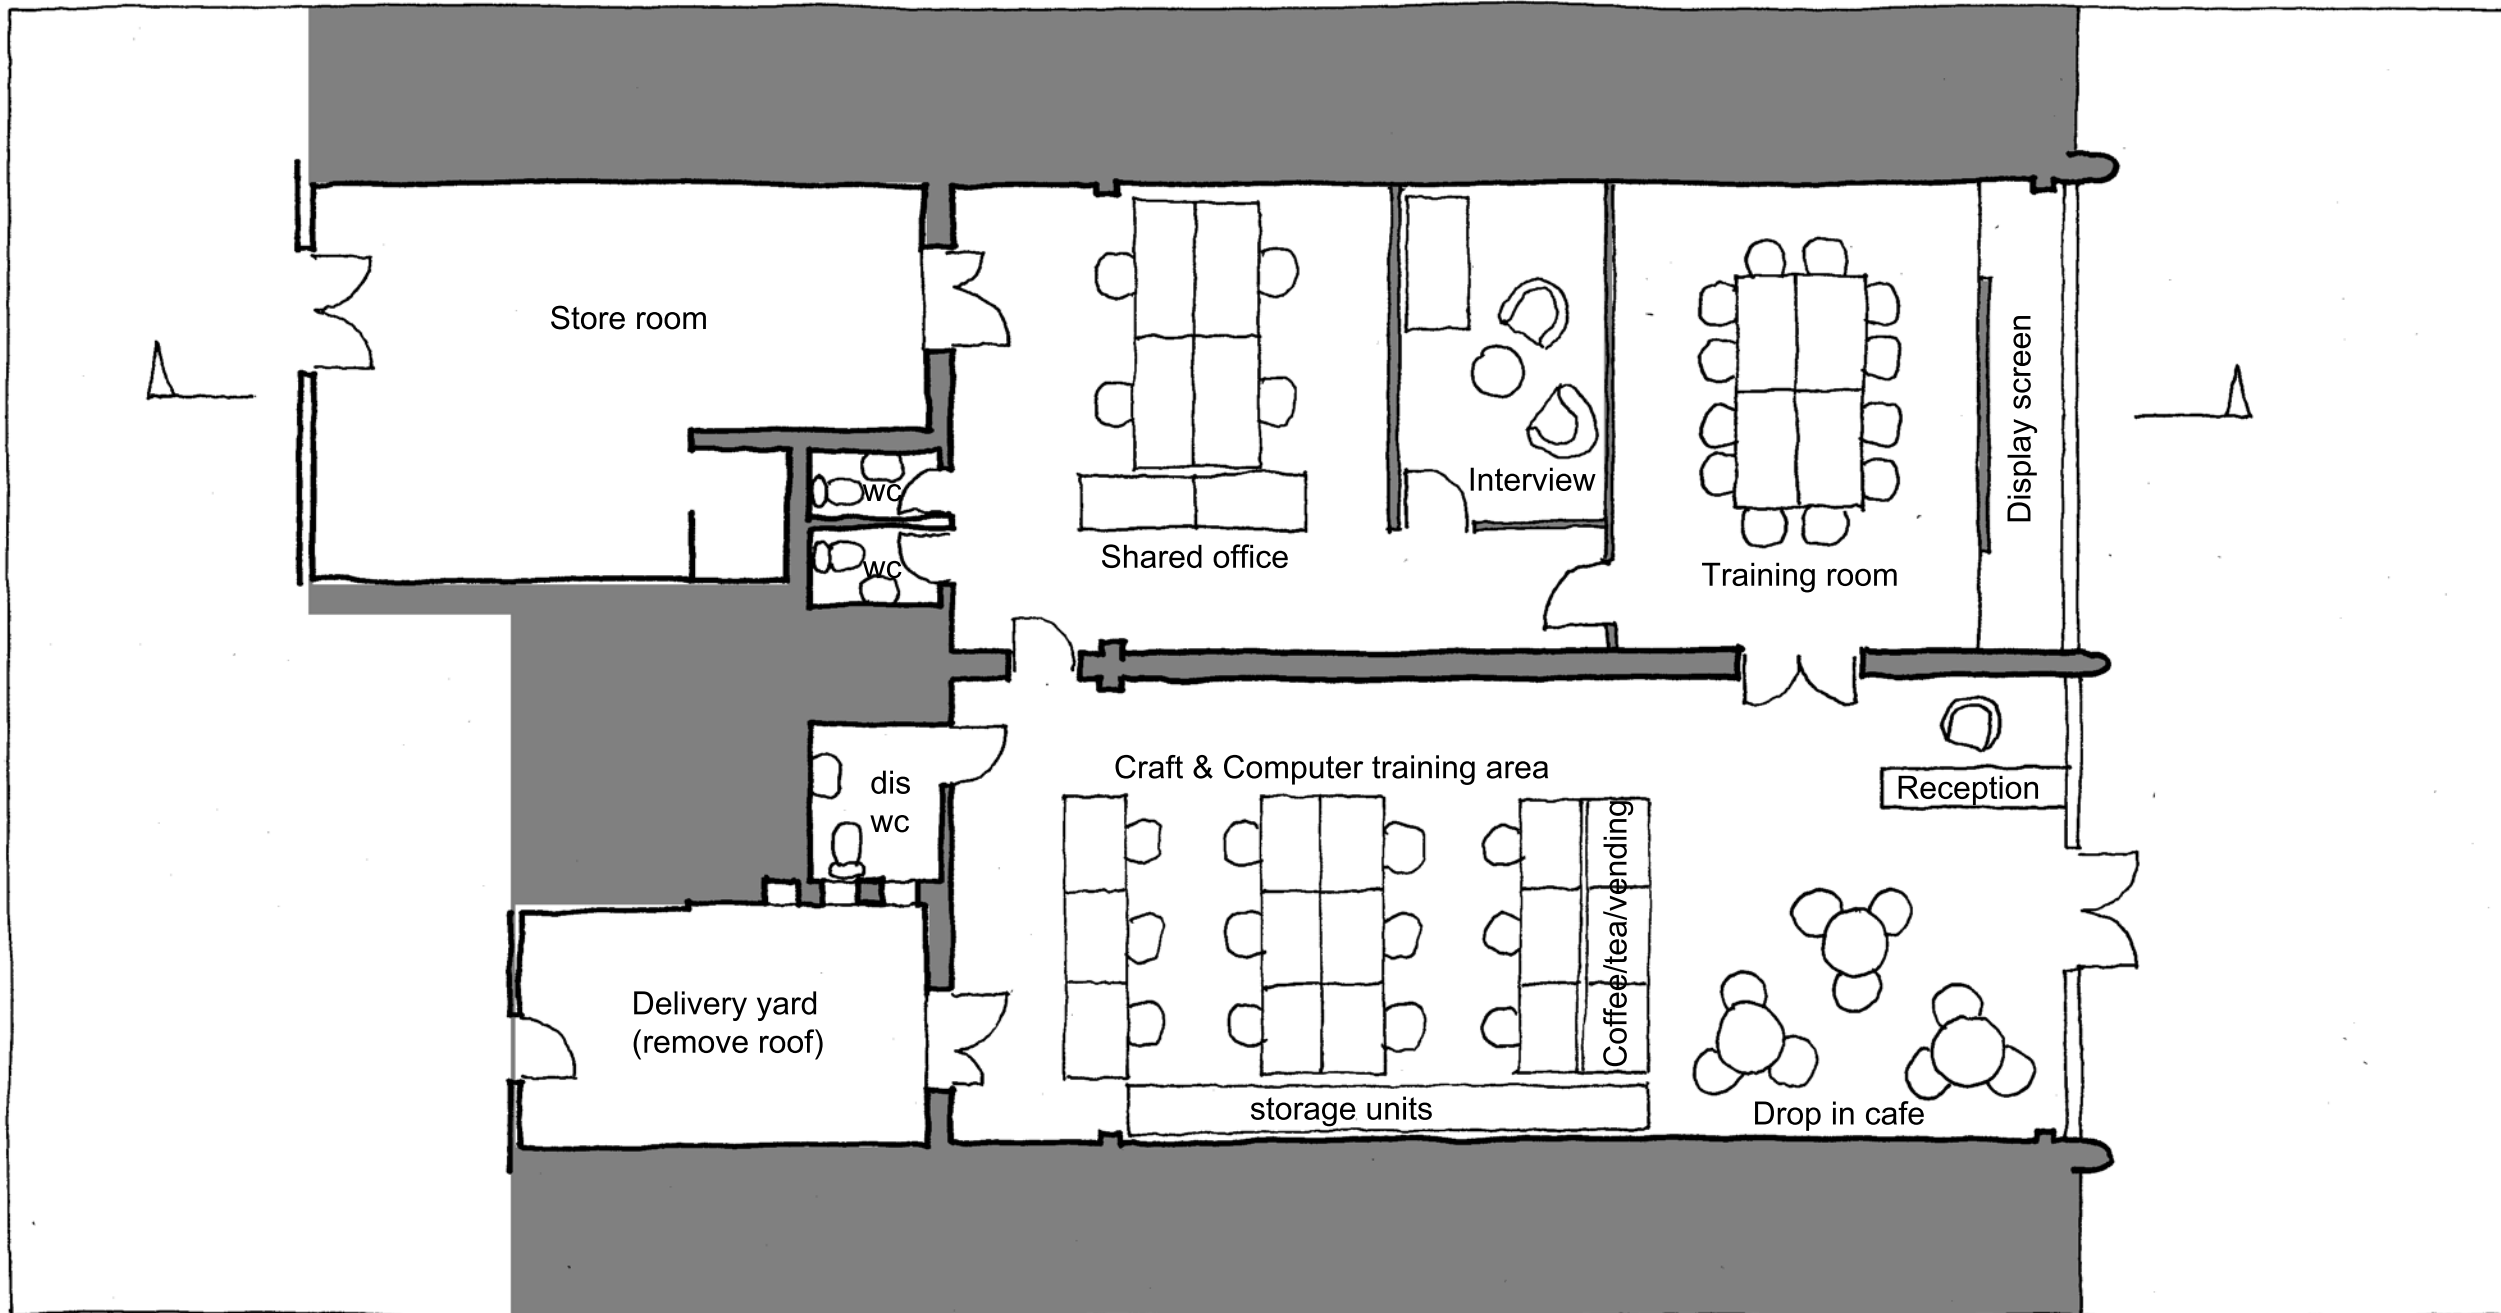
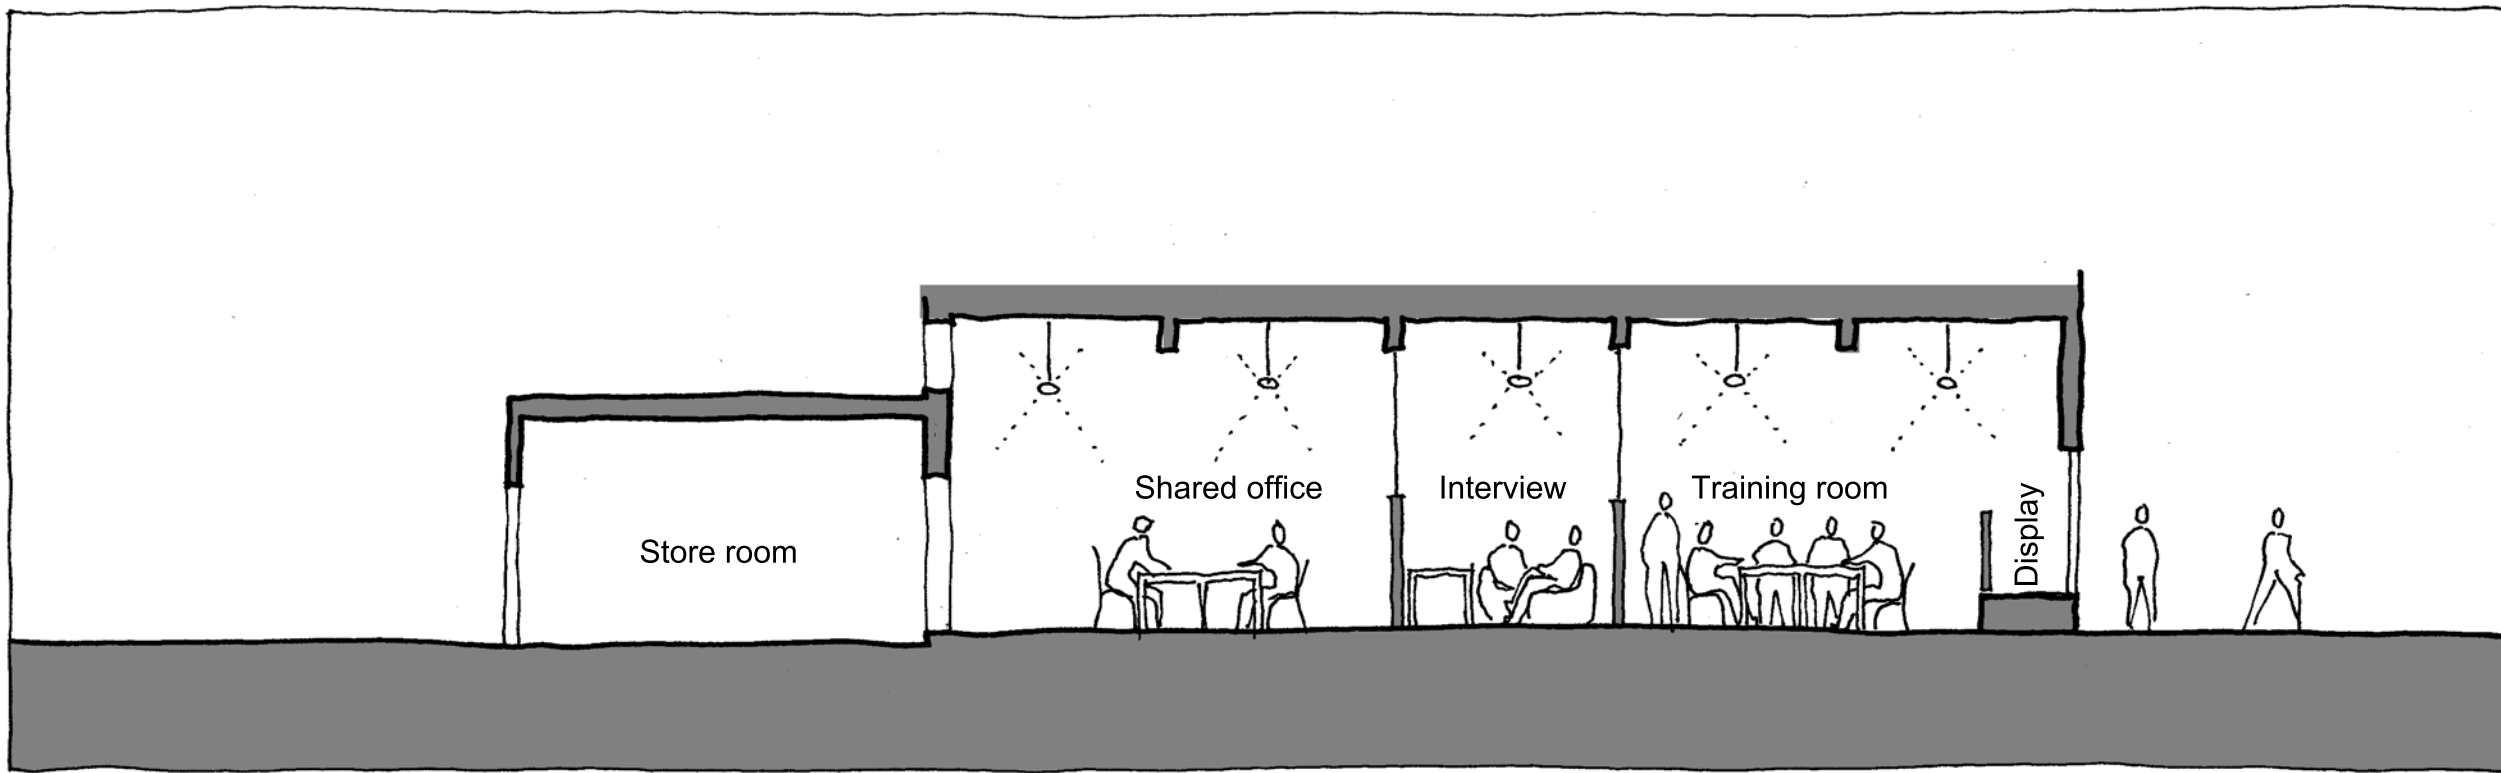


ALL DIMENSIONS TO BE CHECKED ON SITE.
COPYRIGHT RESERVED.

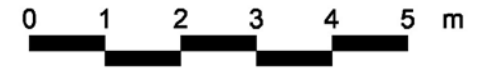

REVISIONS			
SCALE	DATE	DRAWN	CHECKED
1:100	21/10/09	CDG	

PROJECT
Fit out for Ascend and Mind
The Precinct
South Oxhey, Herts

DRAWING
Plan & Section
proposed -OPTION 2

Directors:
Michael Dempsey ARB
Christopher Gregory RIBA

2 Oakleigh Drive
Croxley Green, Rickmansworth
Hertfordshire WD3 3EF

T: 01923 202166
E: enquiries@tec-architecture.com

Company No: 05450812



DRAWING No.
092071

B 03