



At Original Drawing Size This Line Measures 100mm  
Original Drawing Size A3

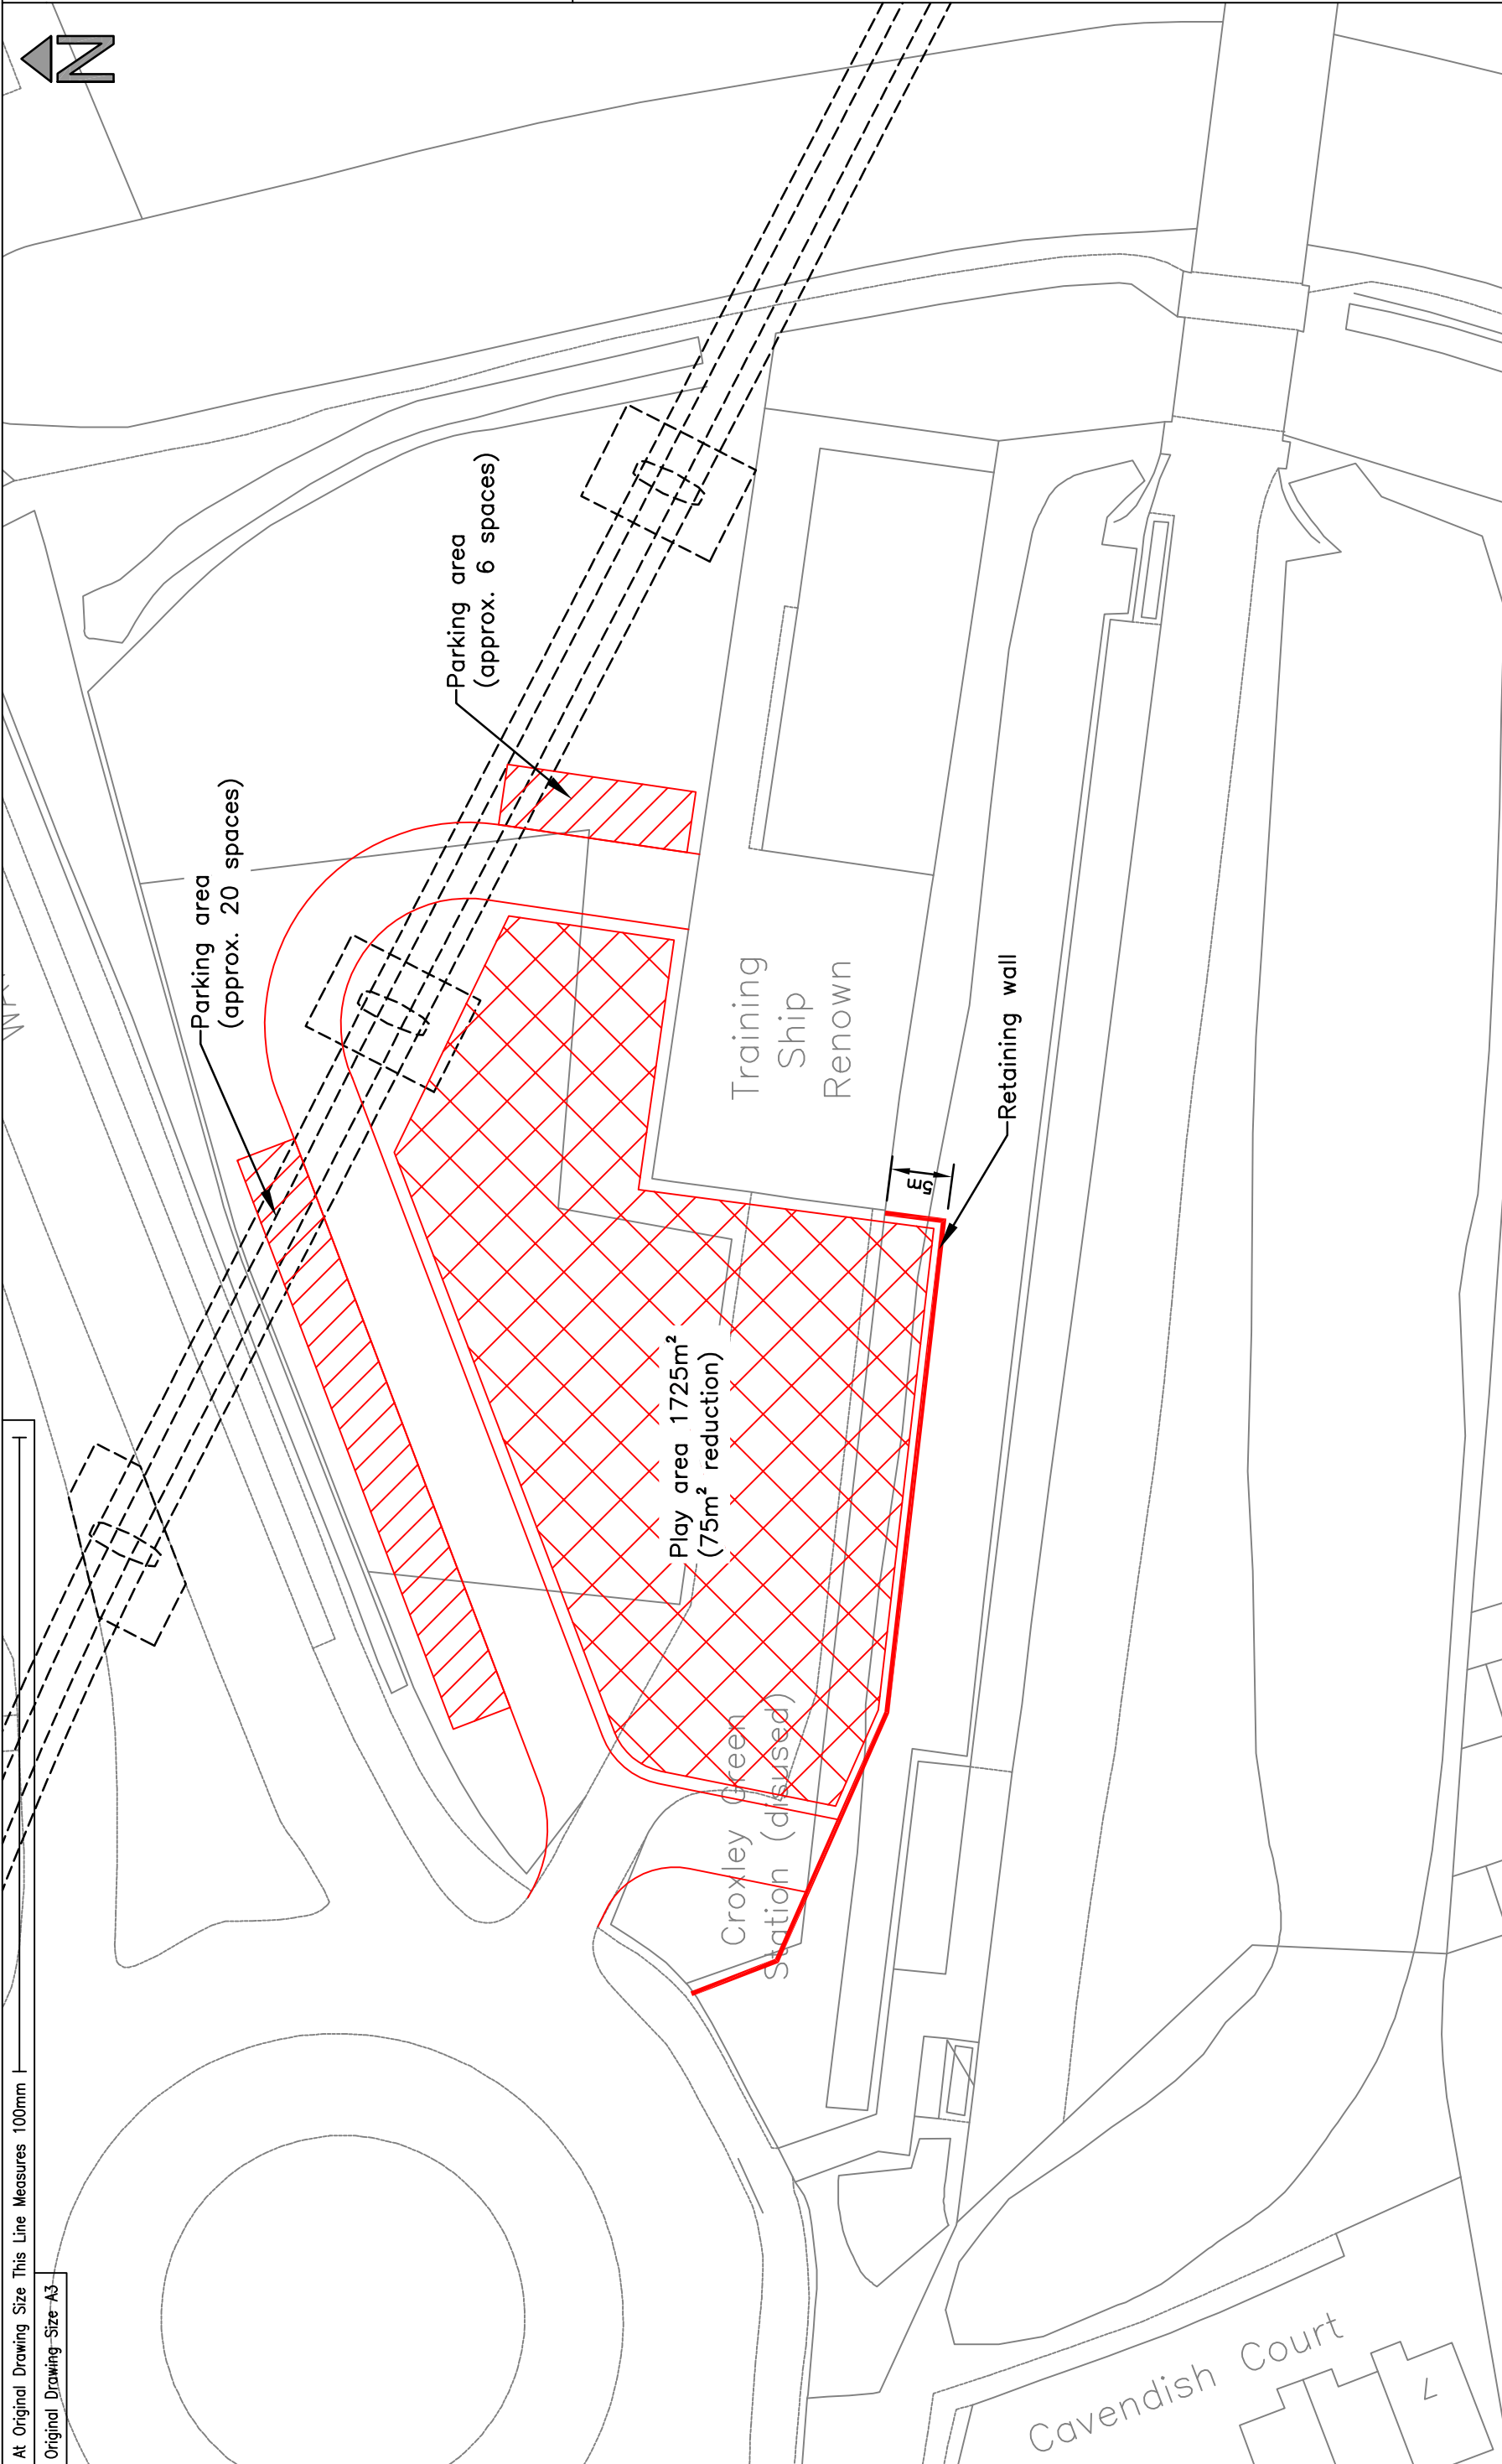

Notes		Revision with Dates		Project No. 1019324		Drg. No. M/1019324/PYGD/001/02		Rev.																					
<p>Based upon the Ordnance Survey material with the permission of Ordnance Survey on behalf of the Controller of Her Majesty's Stationery Office © Crown copyright. Unauthorised reproduction infringes Crown copyright and may lead to prosecution or civil proceedings. Hertfordshire County Council, 100019606 2011</p>		Client Organisation		Project Title		Drawing Title		Rev.																					
				CROXLEY RAIL LINK		PLAYGROUND OPTION 2																							
		<table border="1"> <tr> <th>CD</th> <th>Drawn</th> <th>Checked</th> <th>Approved</th> <th>Sht No.</th> <th>Scale</th> </tr> <tr> <td></td> <td>PAS</td> <td>PAS</td> <td></td> <td></td> <td>1:500</td> </tr> <tr> <td>Initials</td> <td>Date</td> <td></td> <td></td> <td></td> <td></td> </tr> <tr> <td></td> <td>NOV/11</td> <td></td> <td></td> <td></td> <td></td> </tr> </table>		CD	Drawn	Checked	Approved	Sht No.	Scale		PAS	PAS			1:500	Initials	Date						NOV/11						
CD	Drawn	Checked	Approved	Sht No.	Scale																								
	PAS	PAS			1:500																								
Initials	Date																												
	NOV/11																												

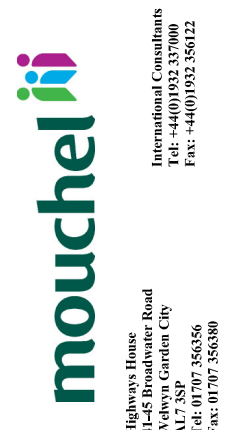

Highways House  
41-45 Broadwater Road  
Welwyn Garden City  
AL7 3SP  
Tel: 01707 356356  
Fax: 01707 356389

International Consultants  
Tel: +44(0)1932 337000  
Fax: +44(0)1932 356122