









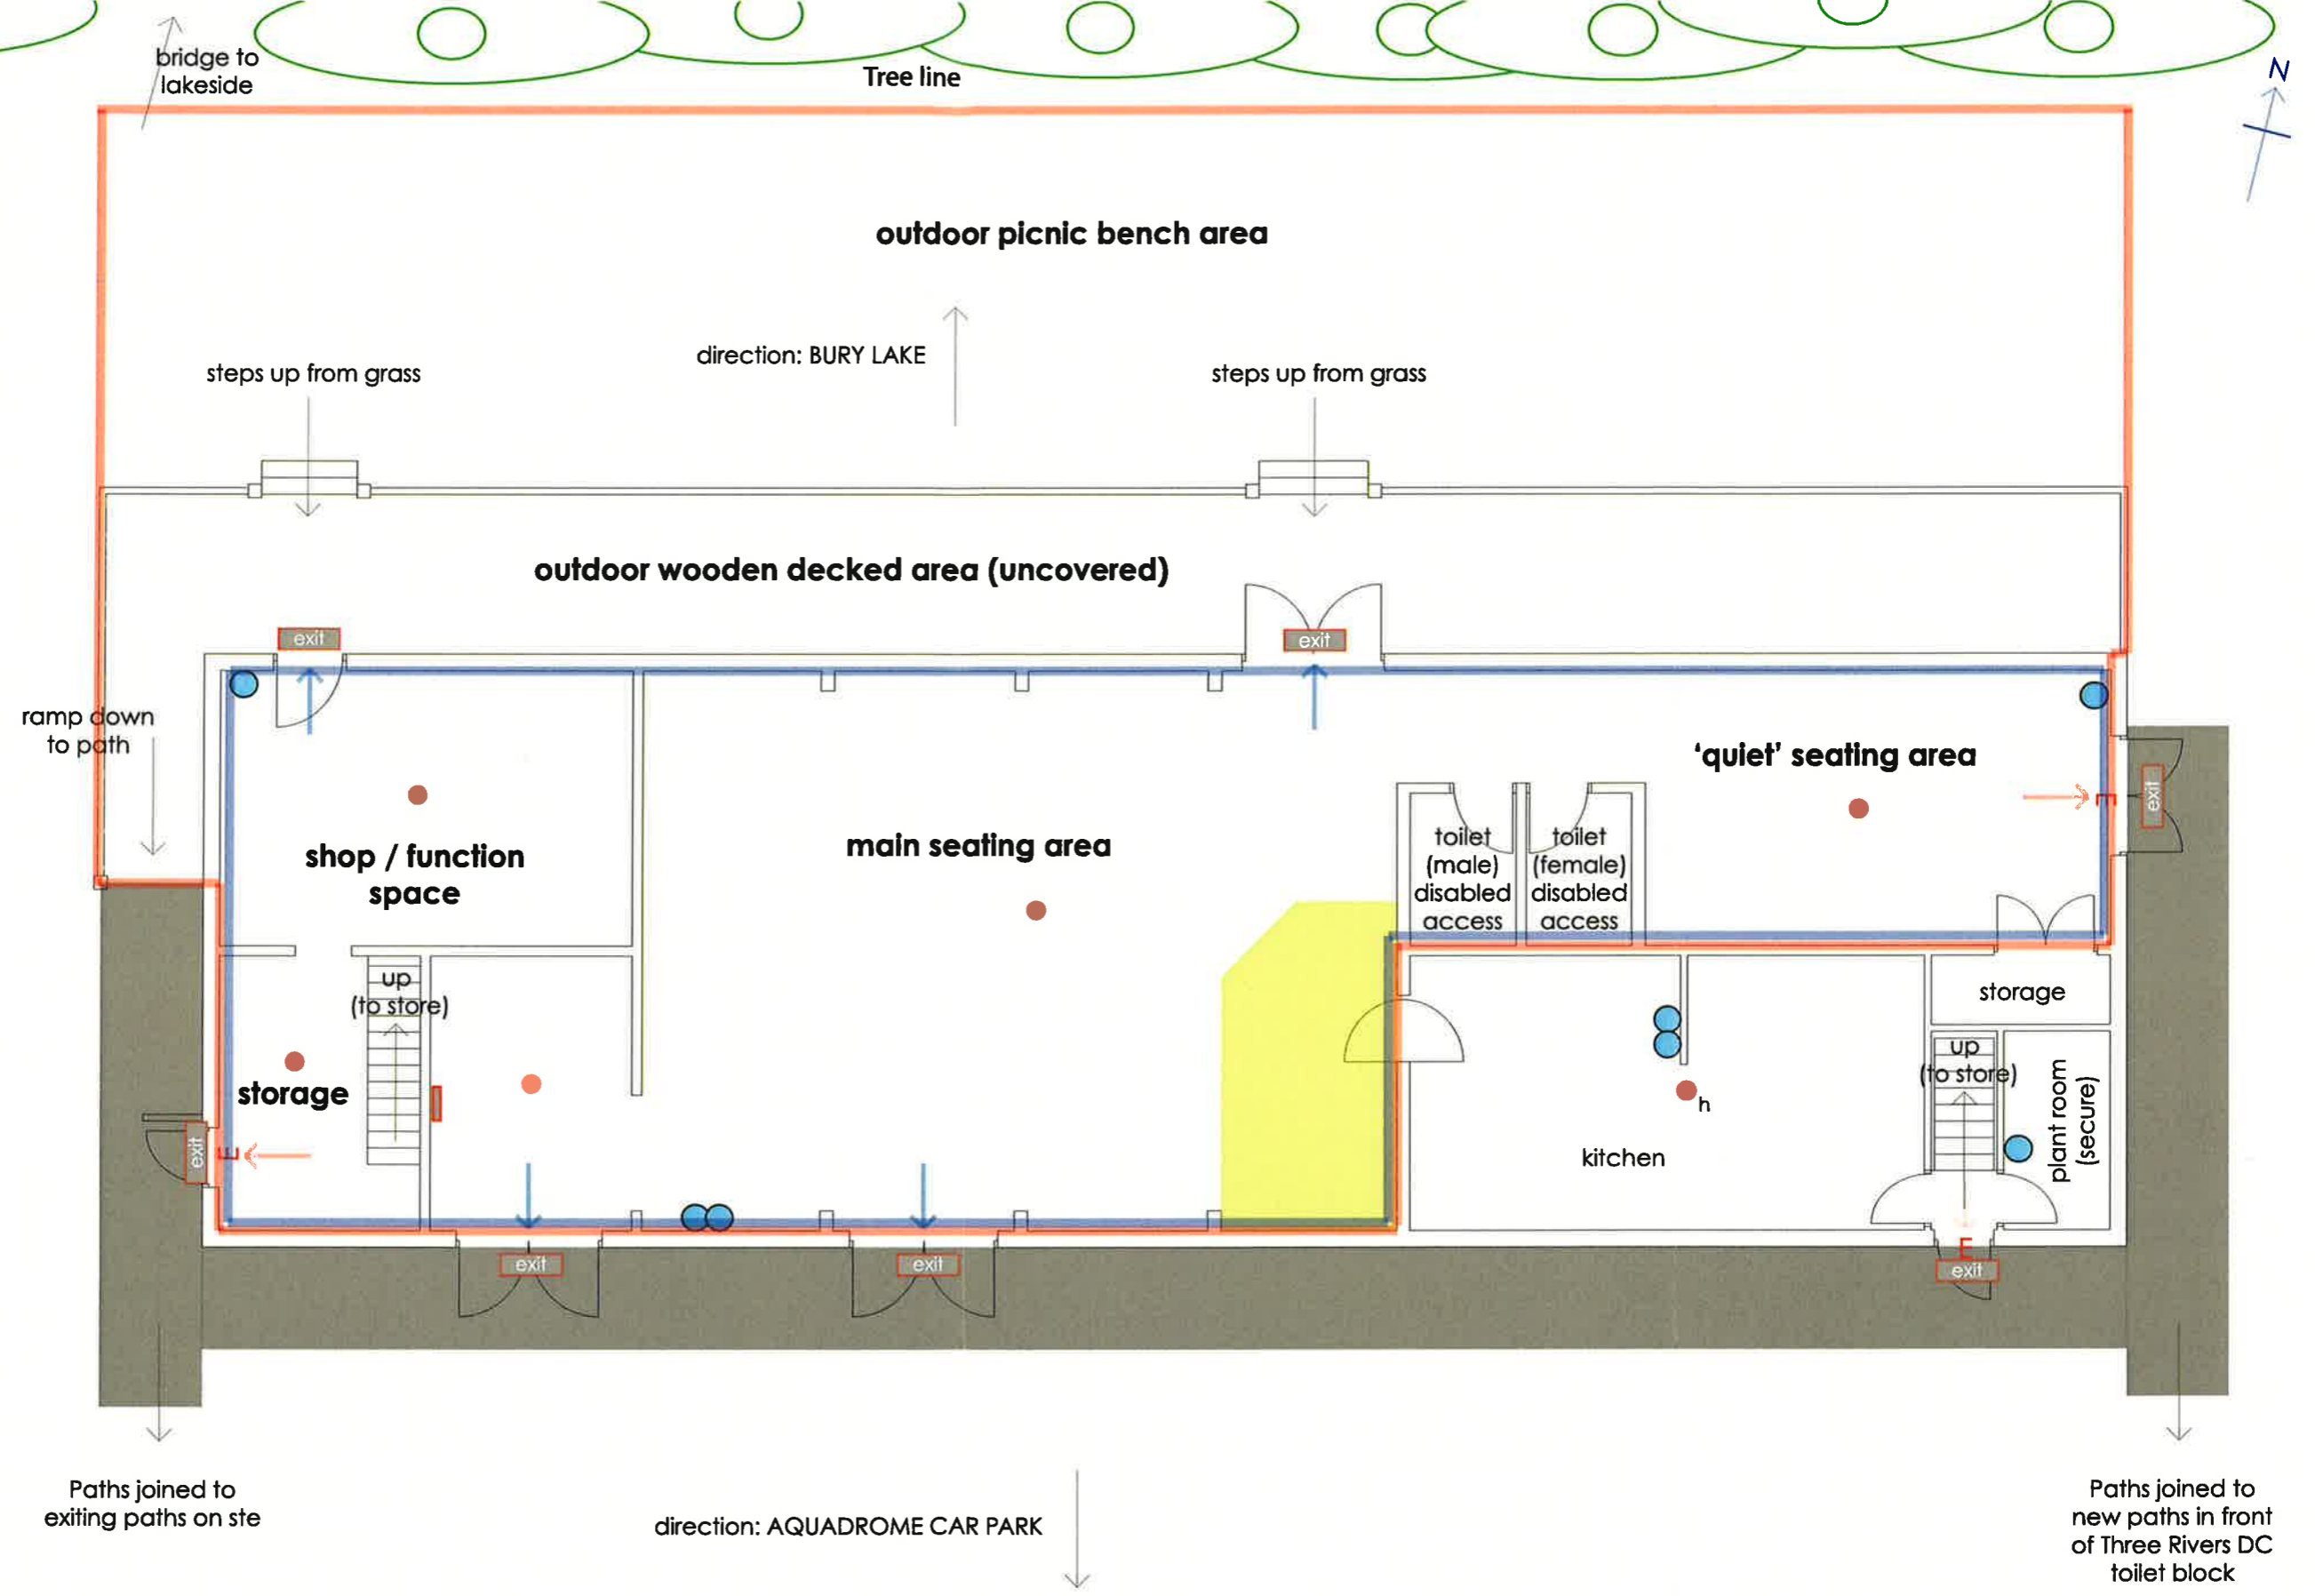


**Legend**

-  main entrances/exits
-  emergency exit
-  external paths
-  fire alarm panel
-  smoke detector
-  heat detector
-  fire exit sign
-  fire extinguisher
-  servery area alcohol sales will occur ifrom this area
-  boundary of licensable area - supply of alcohol
-  boundary of licensable area - recorded music



<b>The Café in the Park</b> The Aquadrome Frogmoor Lane Rickmansworth WD3 1DR	Drawing number: TCITP0902-5	Revision: A	Date: September 2009
	Scaled plans for premises licence application		Scale: 1 : 100