


APPENDIX C

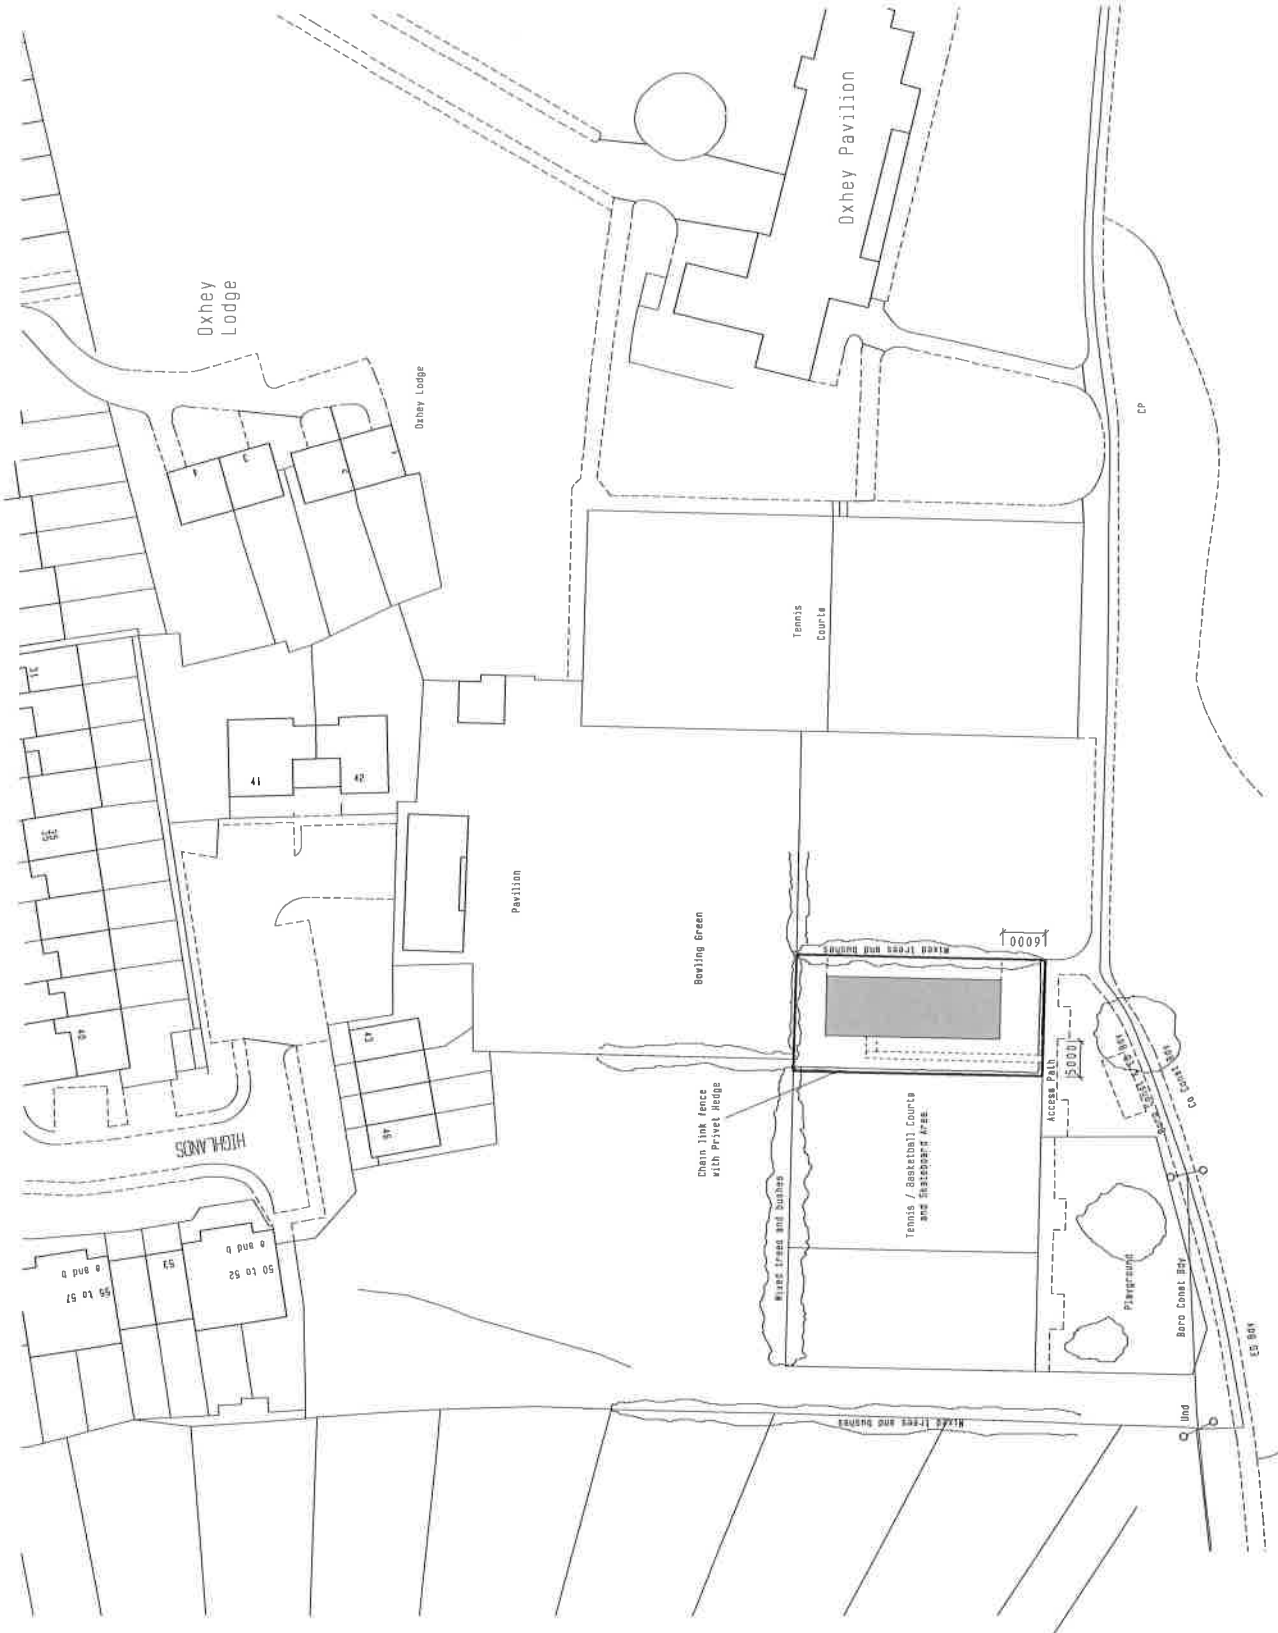

These plans have been produced to a recognized scale and a standard paper size, both shown in the title block. If you have received this drawing as a pdf or similar file type, please check when printing that you have an accurately sized drawing using the scale bar provided.

Revision:	Site		
Site	Site of Old Tennis Courts, Oxhey Playing Fields, Watford,		
Client	Three Rivers District Council		
Detail	Block Plan		
Scale	1/500	Drawing Number	3619C/7
Date	28/10/16	Drawn by	JAS
		Size	A2
F.J. Thompson & Co Old Kings Arms 30 Church Street Watlington Oxfordshire OX10 9JG Tel: 01893 729777 Fax: 01893 729810 email: surveys@fjthompson.co.uk WDG 1DJ			