


LOCATION OF PROPOSED NEW MARKET - APPENDIX 2.

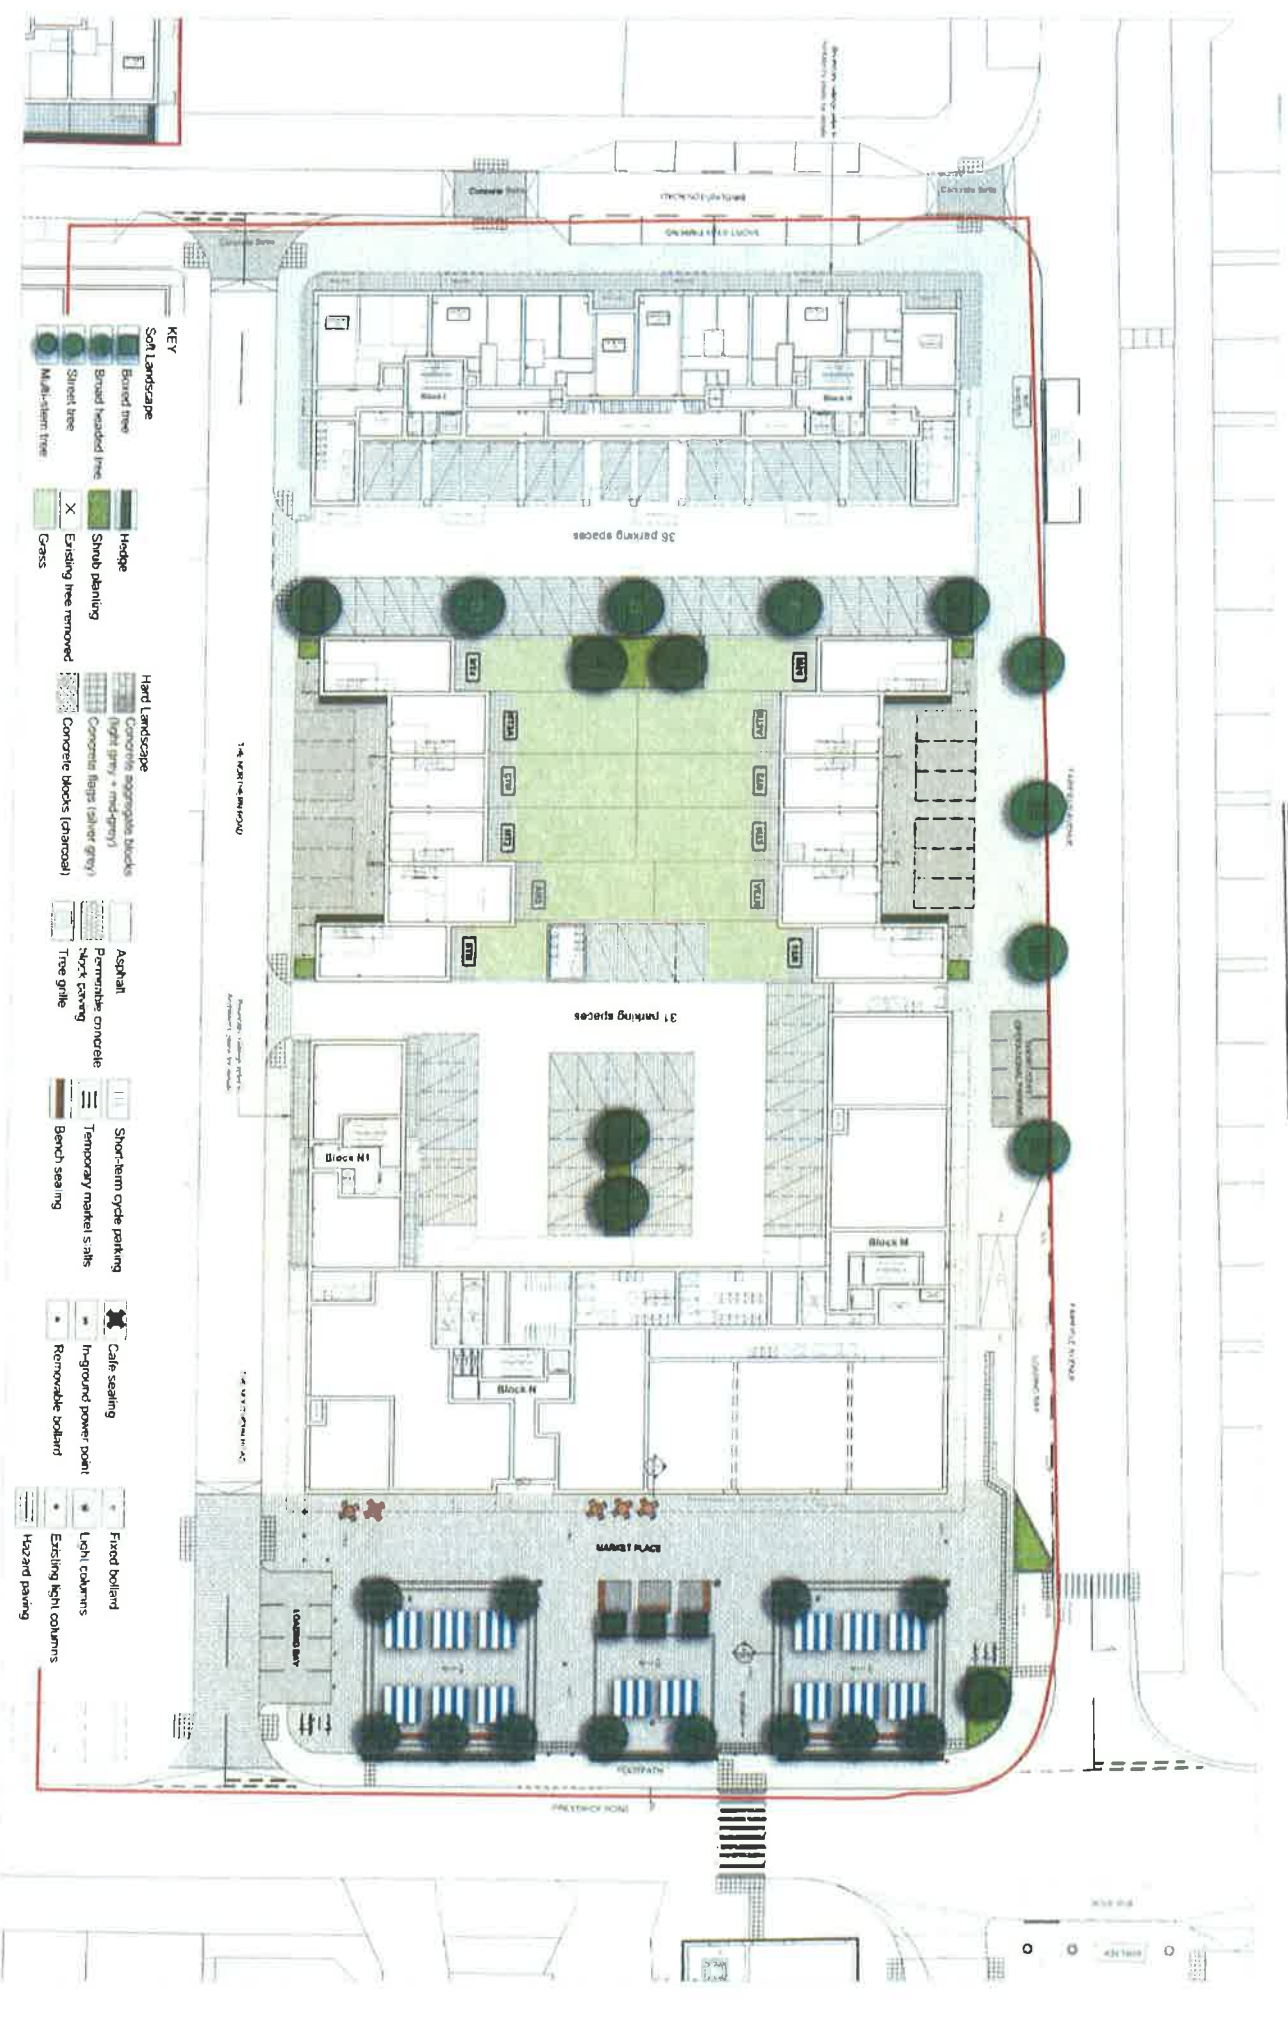

- KEY**
- Soft Landscape**
- Broad tree
  - Broad headed tree
  - Street tree
  - Multi-stem tree
  - Hedge
  - Shrub planting
  - ✕ Existing tree removed
  - Grass

- Hard Landscape**
- Concrete paving (squares)
  - Light grey concrete (squares)
  - Concrete steps (sloped grey)
  - Concrete blocks (paved)
  - Asphalt
  - Permeable concrete
  - Tree grille
  - Short-term cycle parking
  - Temporary market stalls
  - Bench seating
  - Fixed bollard
  - Light columns
  - Existing light columns
  - Hazard paving

- Temporary market stalls
- Bench seating
- Short-term cycle parking
- Temporary market stalls
- Bench seating

- Canteen seating
- In-ground power point
- Removable bollard
- Fixed bollard
- Light columns
- Existing light columns
- Hazard paving

Note: Market stalls shown for illustrative purposes only



South Oxhey | Countryside Properties  
 Landscape Design 2A Overall 1 of 2  
 1-250 @ A1 | May 17 | 454-2A-03 | CN

PHILIP CAVE ASSOCIATES  
 LANDSCAPE ARCHITECTS • CIVIL ENGINEERS • PLANNING CONSULTANTS