




SPORTS FIELD

Licensing Plan

Rickmansworth Sports Club,
Park Road, Rickmansworth,
Hertfordshire, WD3 1HU

Ground Floor

- EL - EMERGENCY LIGHTING
- FE - FIRE EXIT
- FEX - FIRE EXTINGUISHER
- SD - SMOKE DETECTOR
- HD - HEAT DETECTOR
- CP - CALL POINT

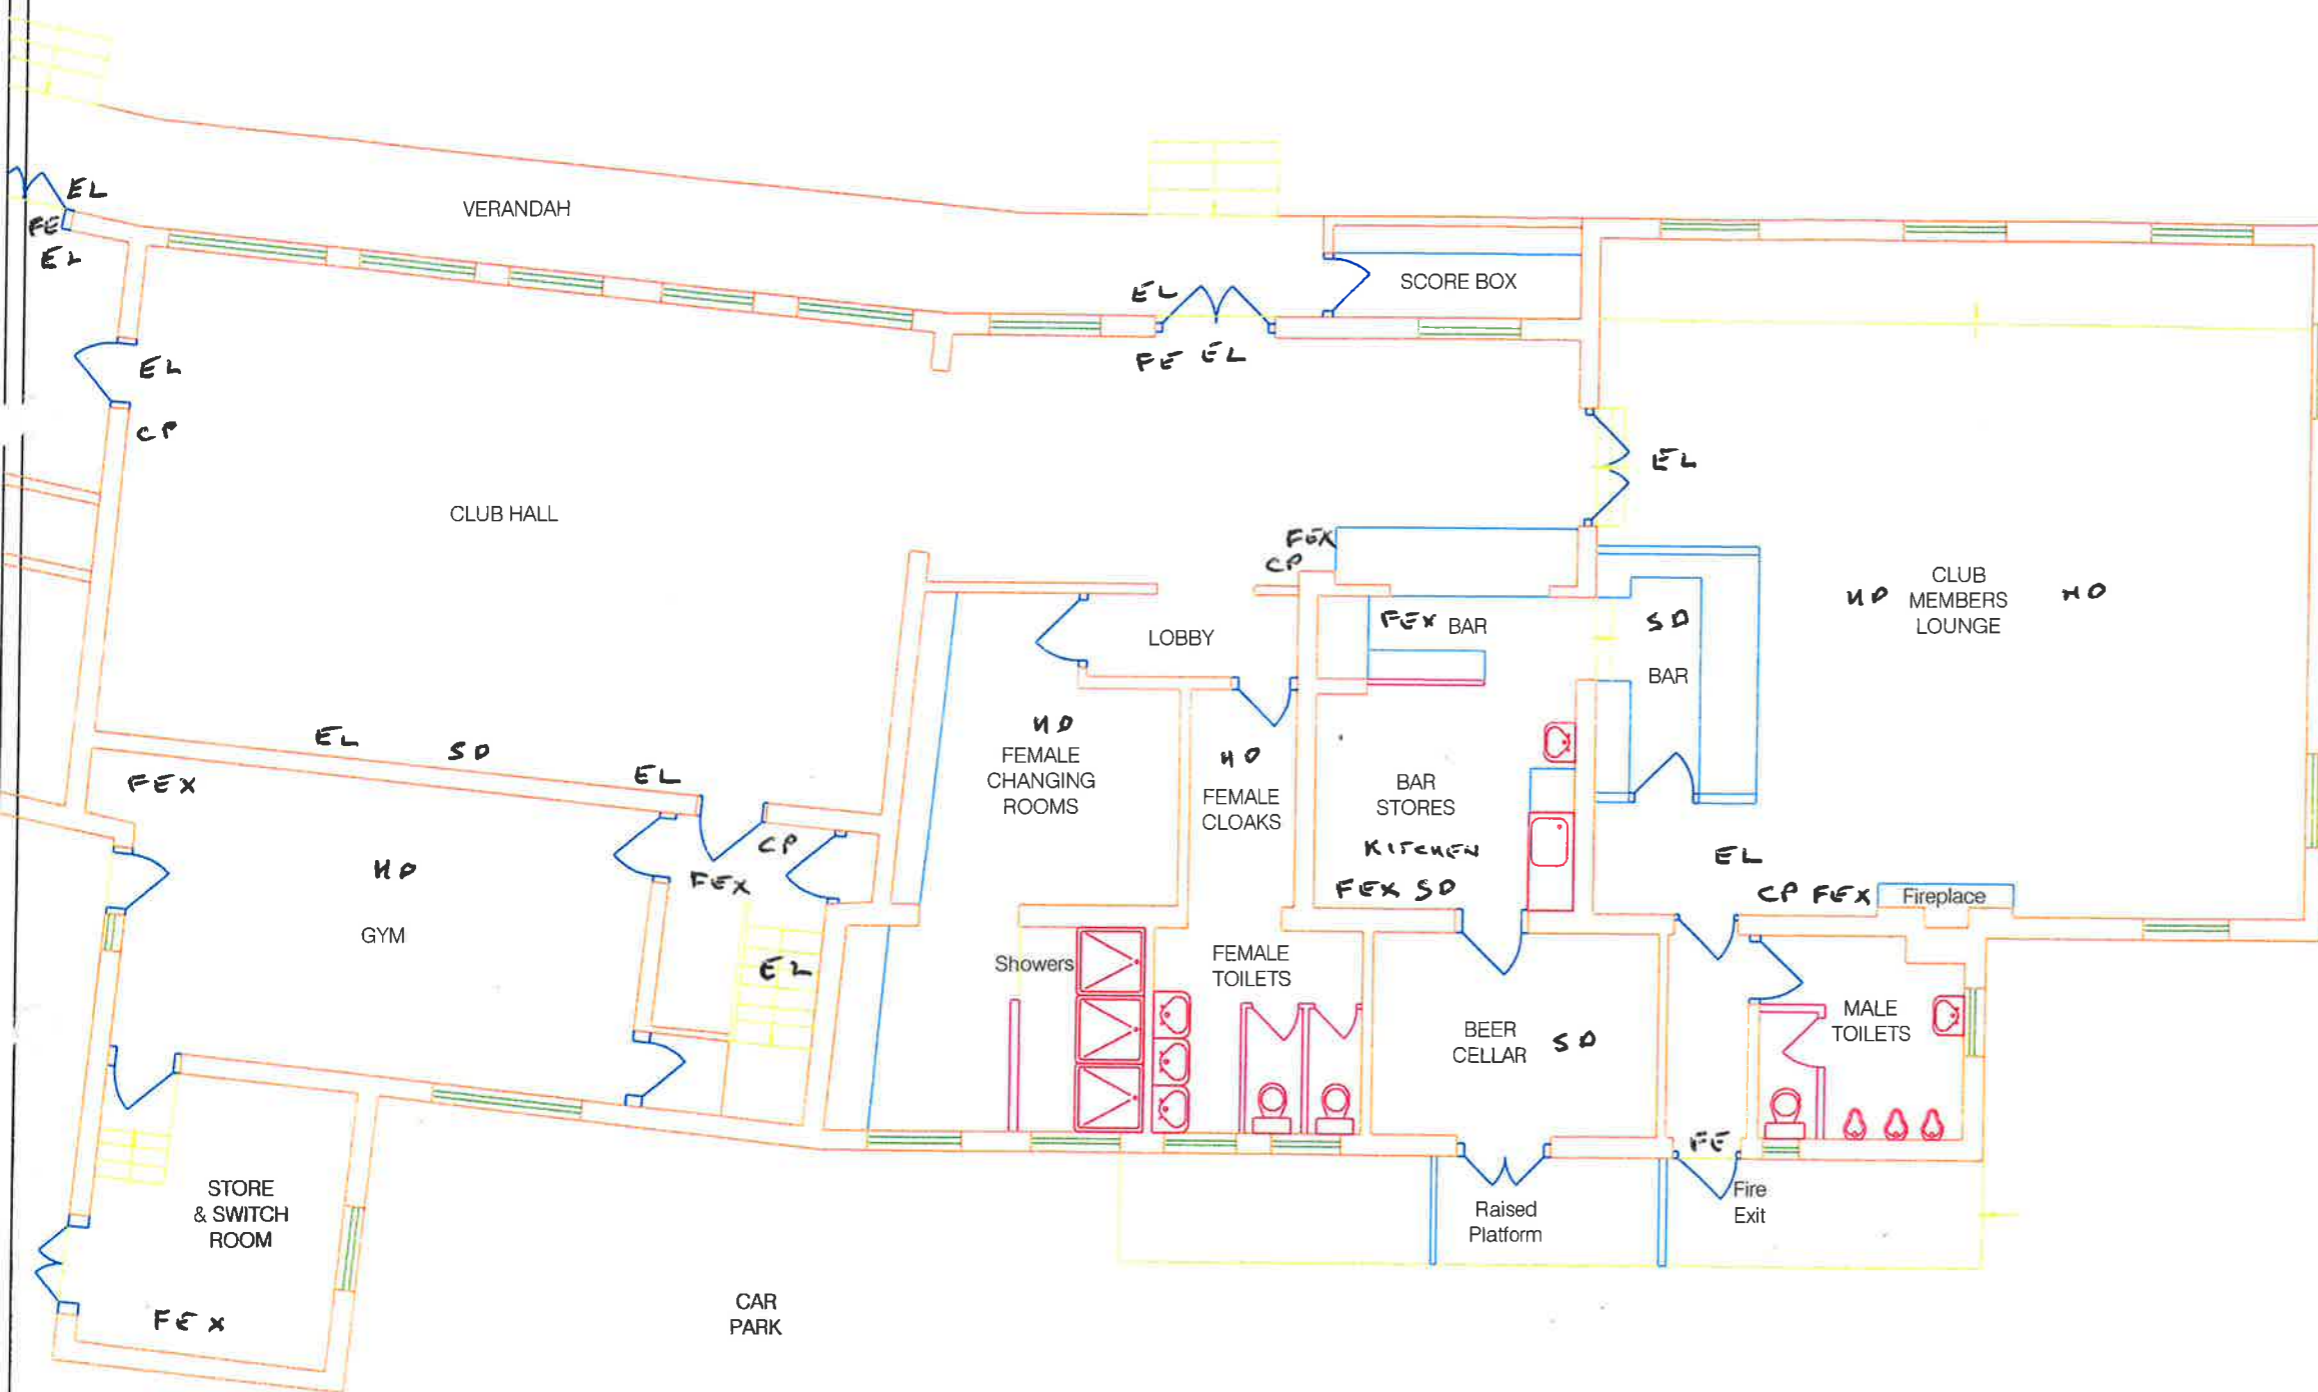

Drawing No.

1-FPG

Issue A

AUGUST 2005

Presentation Scale 1:100 @ A3