



Title: TRDC St Pauls COE School
Proposed Waiting Restrictions

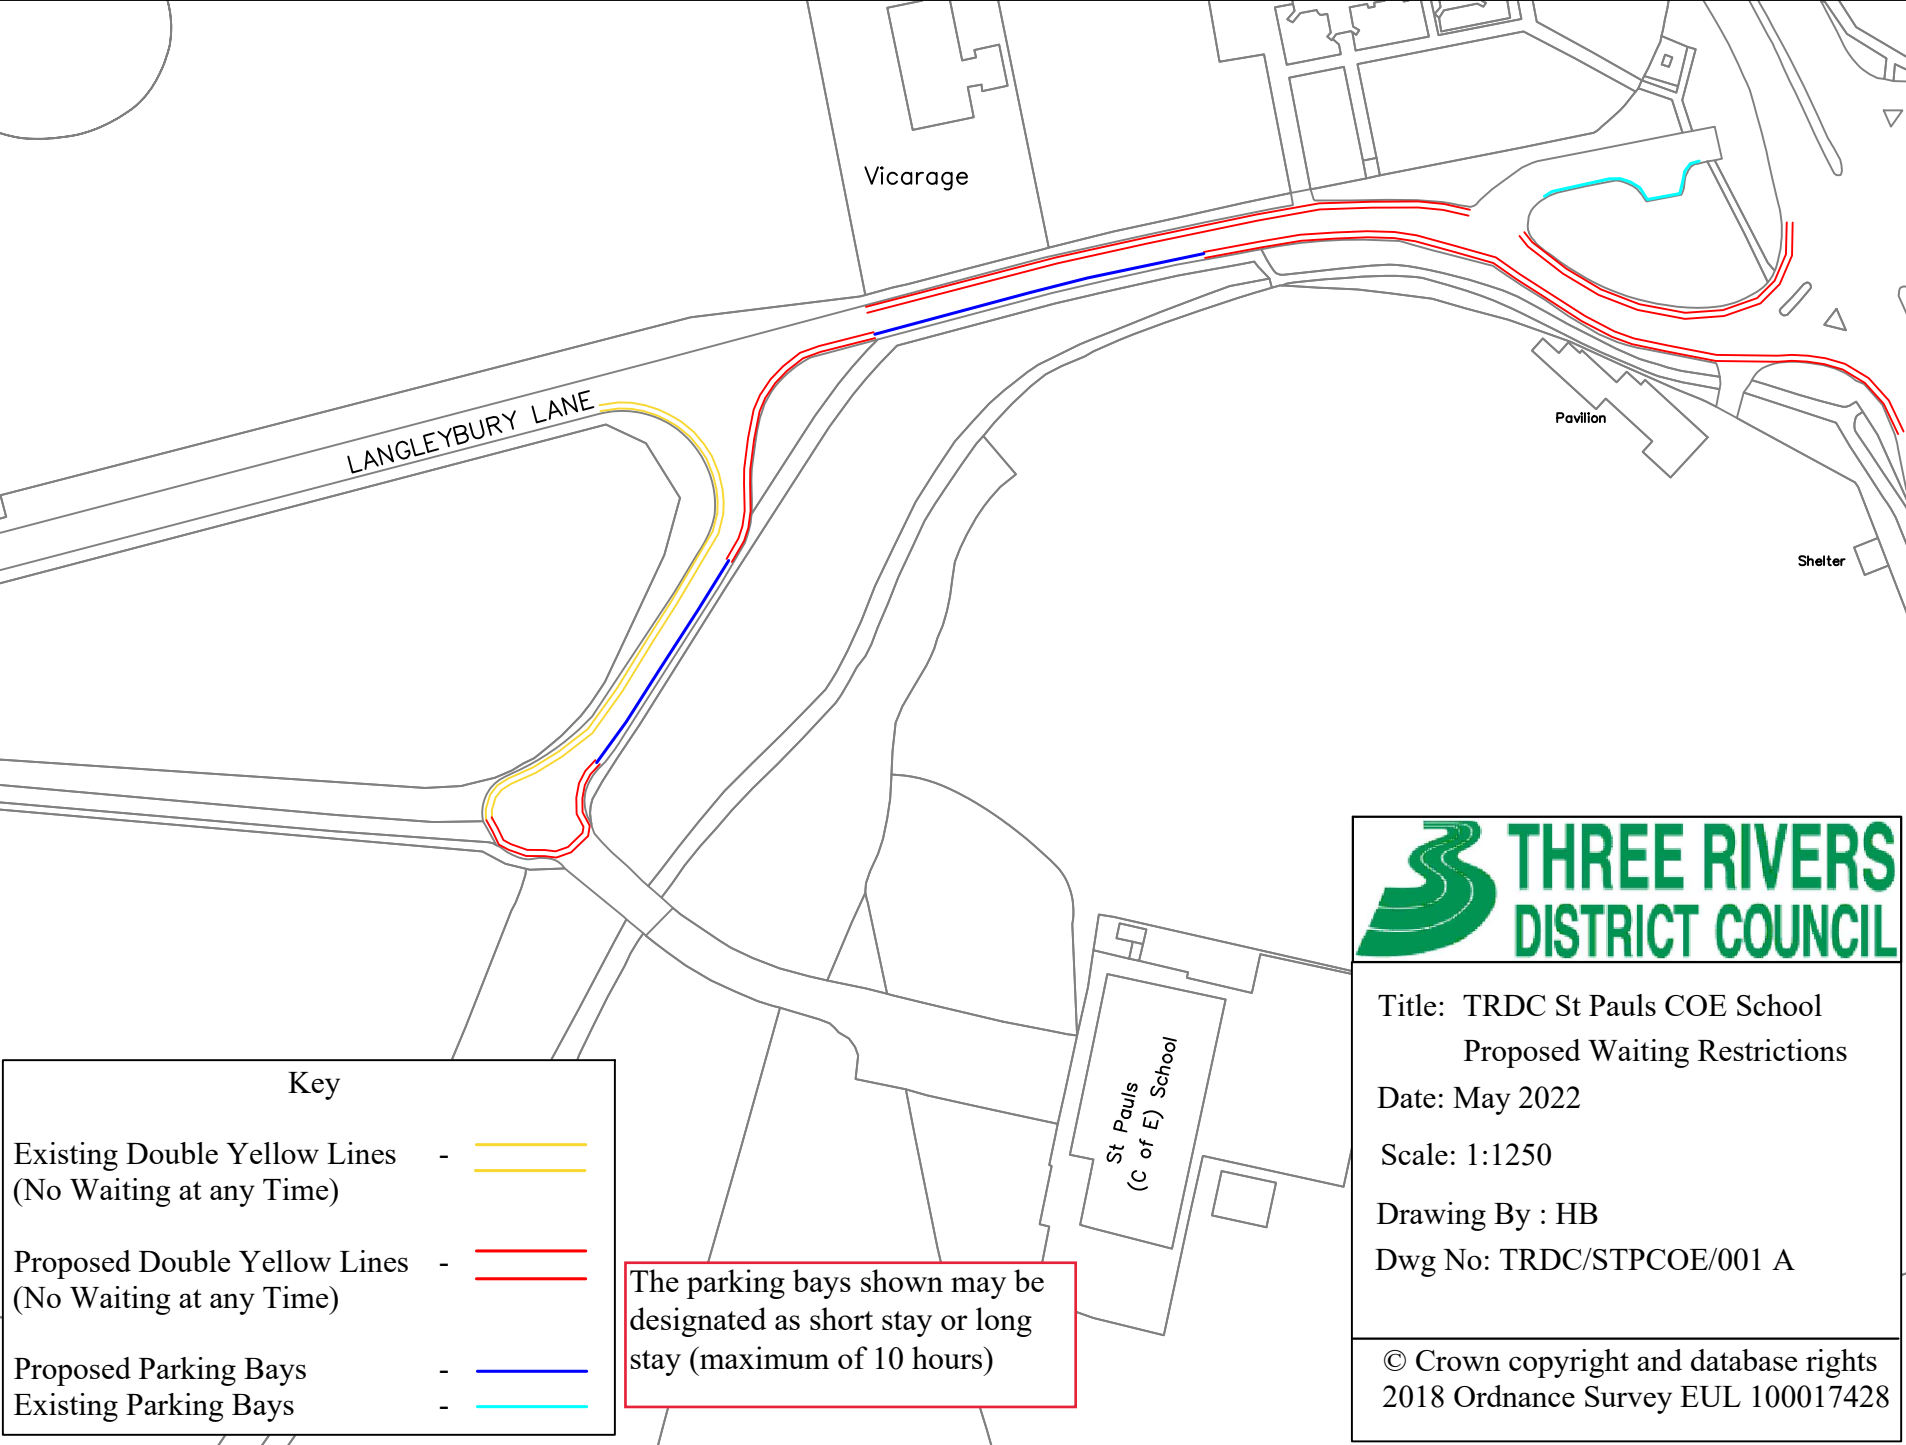
Date: May 2022

Scale: 1:1250





Drawing By : HB

Dwg No: TRDC/STPCOE/001 A

© Crown copyright and database rights
2018 Ordnance Survey EUL 100017428



Key

- Existing Double Yellow Lines (No Waiting at any Time) - 
- Proposed Double Yellow Lines (No Waiting at any Time) - 
- Proposed Parking Bays - 
- Existing Parking Bays - 

The parking bays shown may be designated as short stay or long stay (maximum of 10 hours)