


Key:

 CPO Red Line

**CD 5.2**

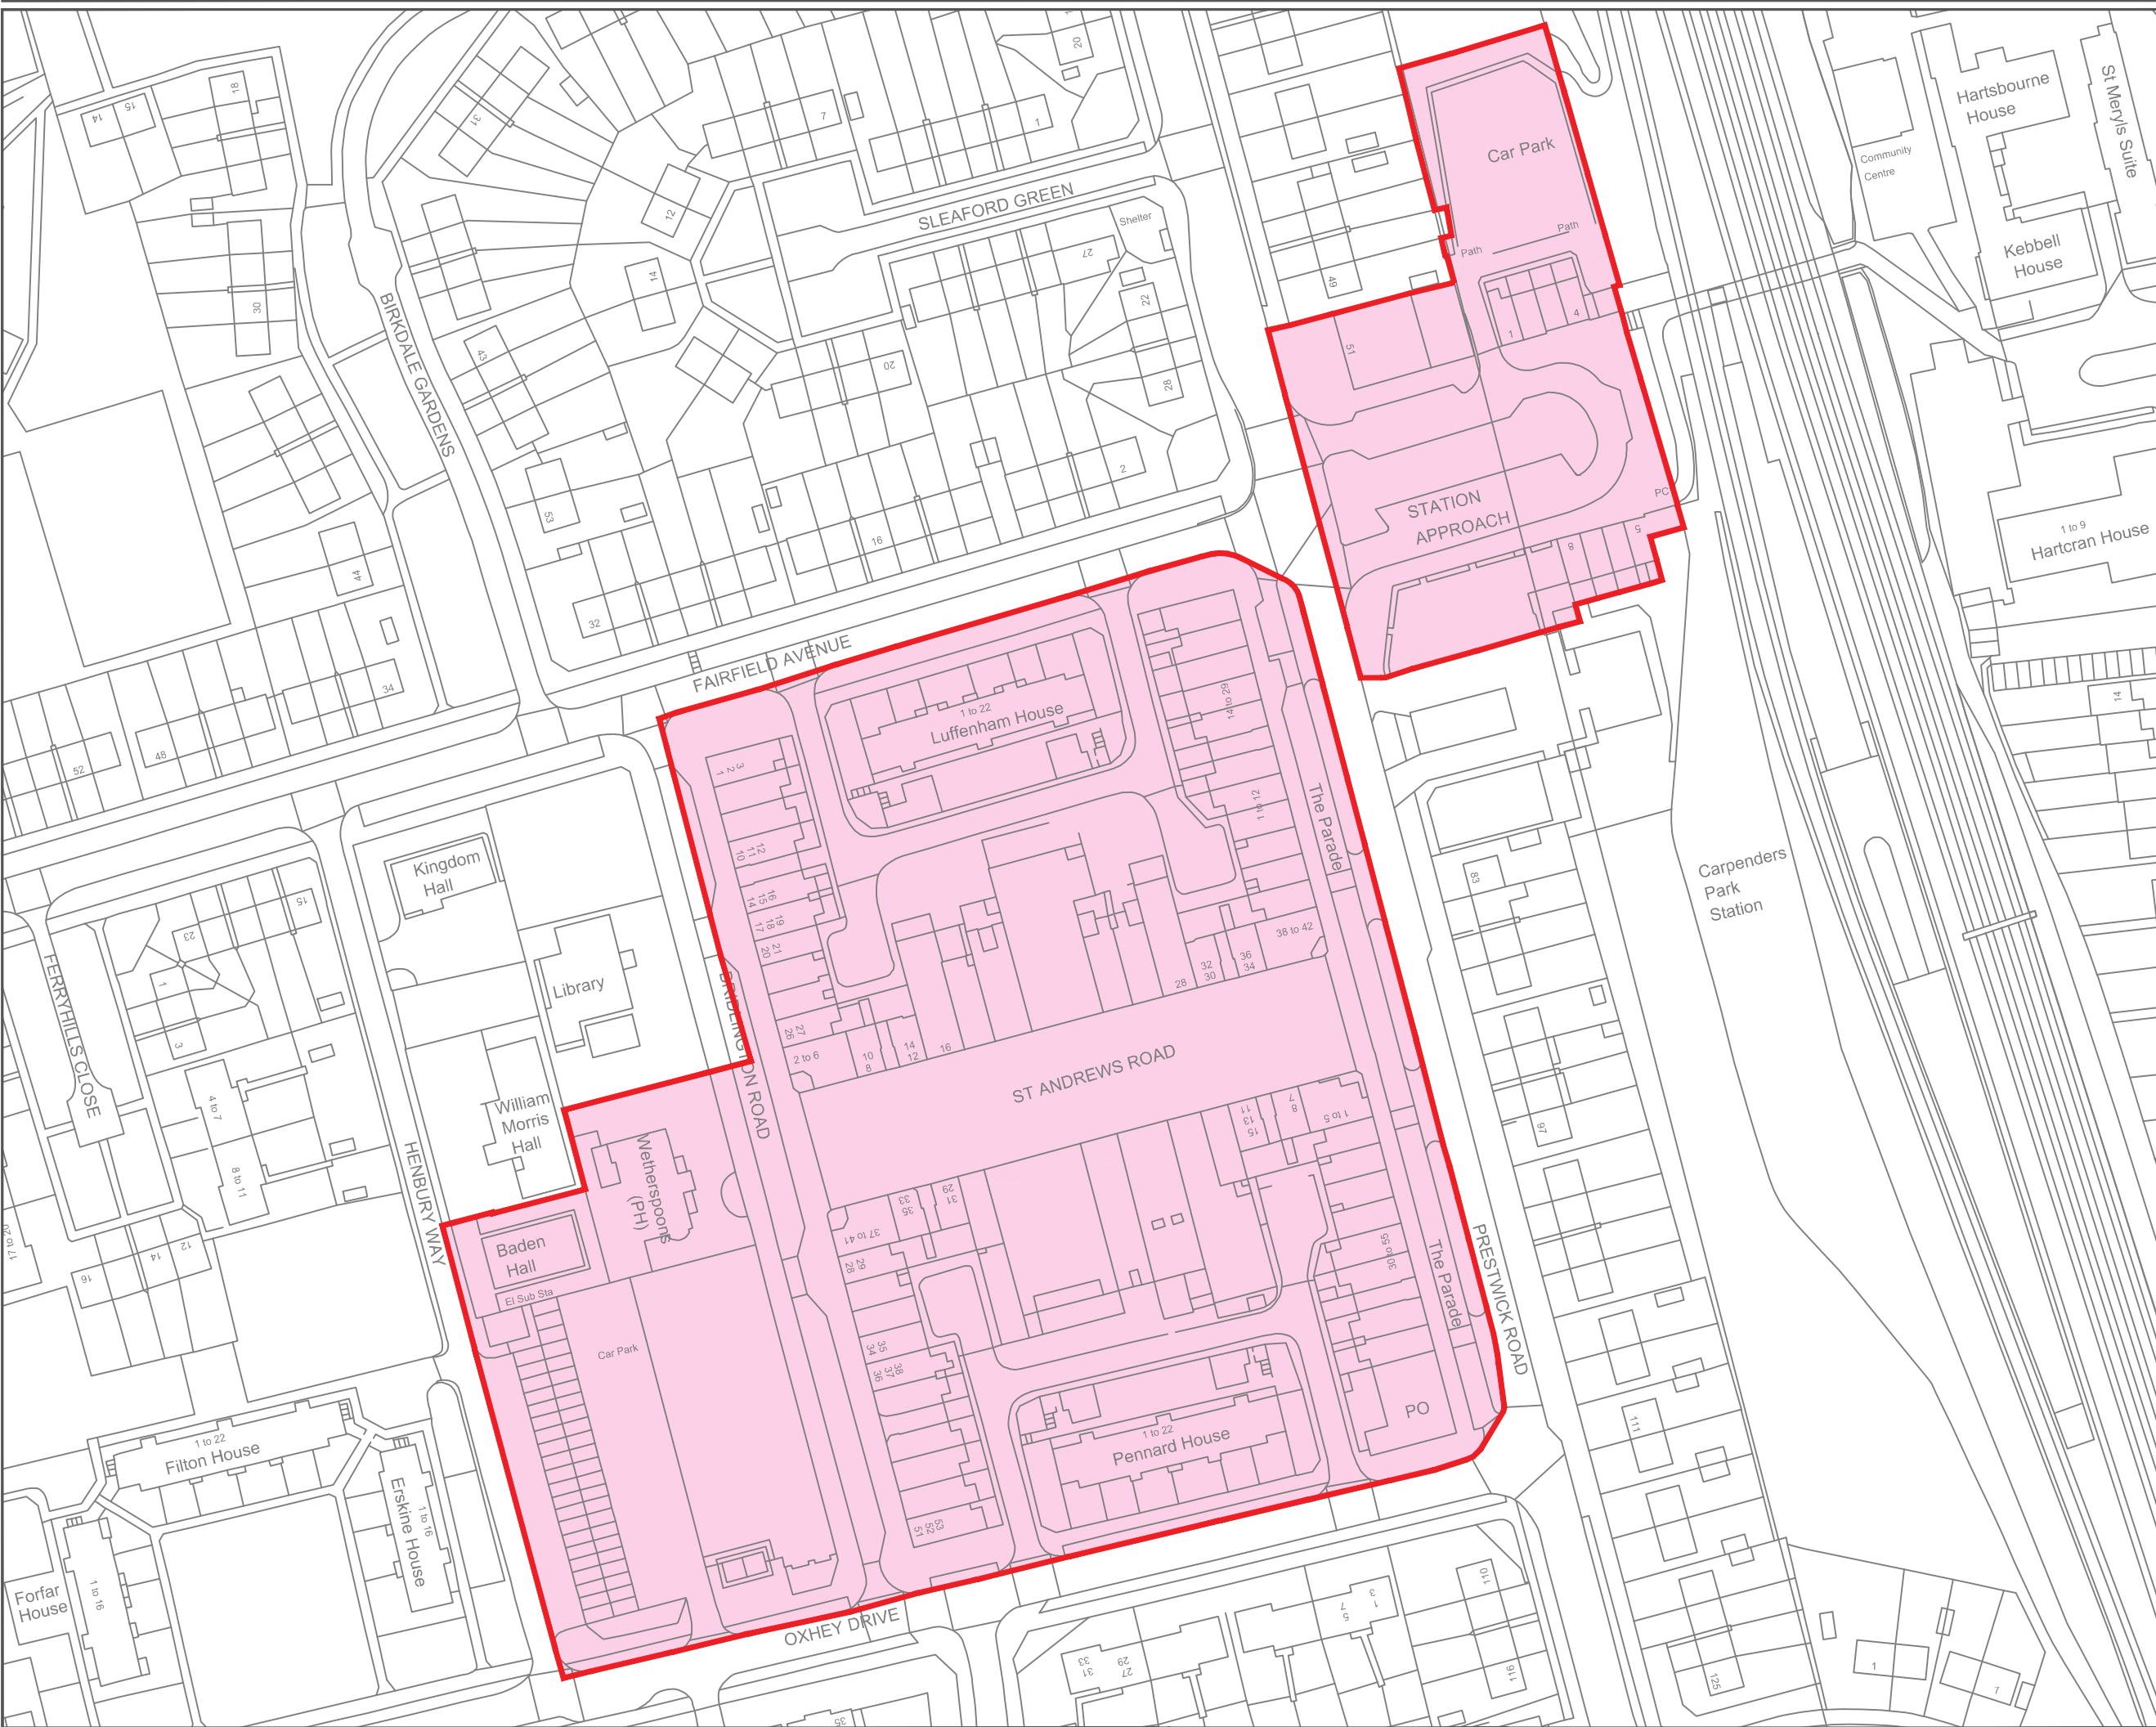

Title:  
 Map referred to in the Three Rivers District Council (Land at Henbury Way, Oxhey Drive, Bridlington Road, St Andrews Road, The Parade, Prestwick Road, Fairfield Avenue and Station Approach, South Oxhey) Compulsory Purchase Order 2016

Sheet 1 of 1

Scale: 1:1250 @ A3

Dwg Ref: L:\Projects\Three Rivers District Council\South Oxhey Initiative\P16.  
 CAD\DWG\South Oxhey CPO Red Line.dwg

Plan Ref:

©Three Rivers District Council [2016] Crown Copyright and database rights Ordnance Survey Licence 100018686



Date:	09.03.2016	Drawn by:	GJ
-------	------------	-----------	----

Rev:	-	Checked:	CS
------	---	----------	----

